


Ashapurna Mohanbagh V
Rain water Harvesting
DWG

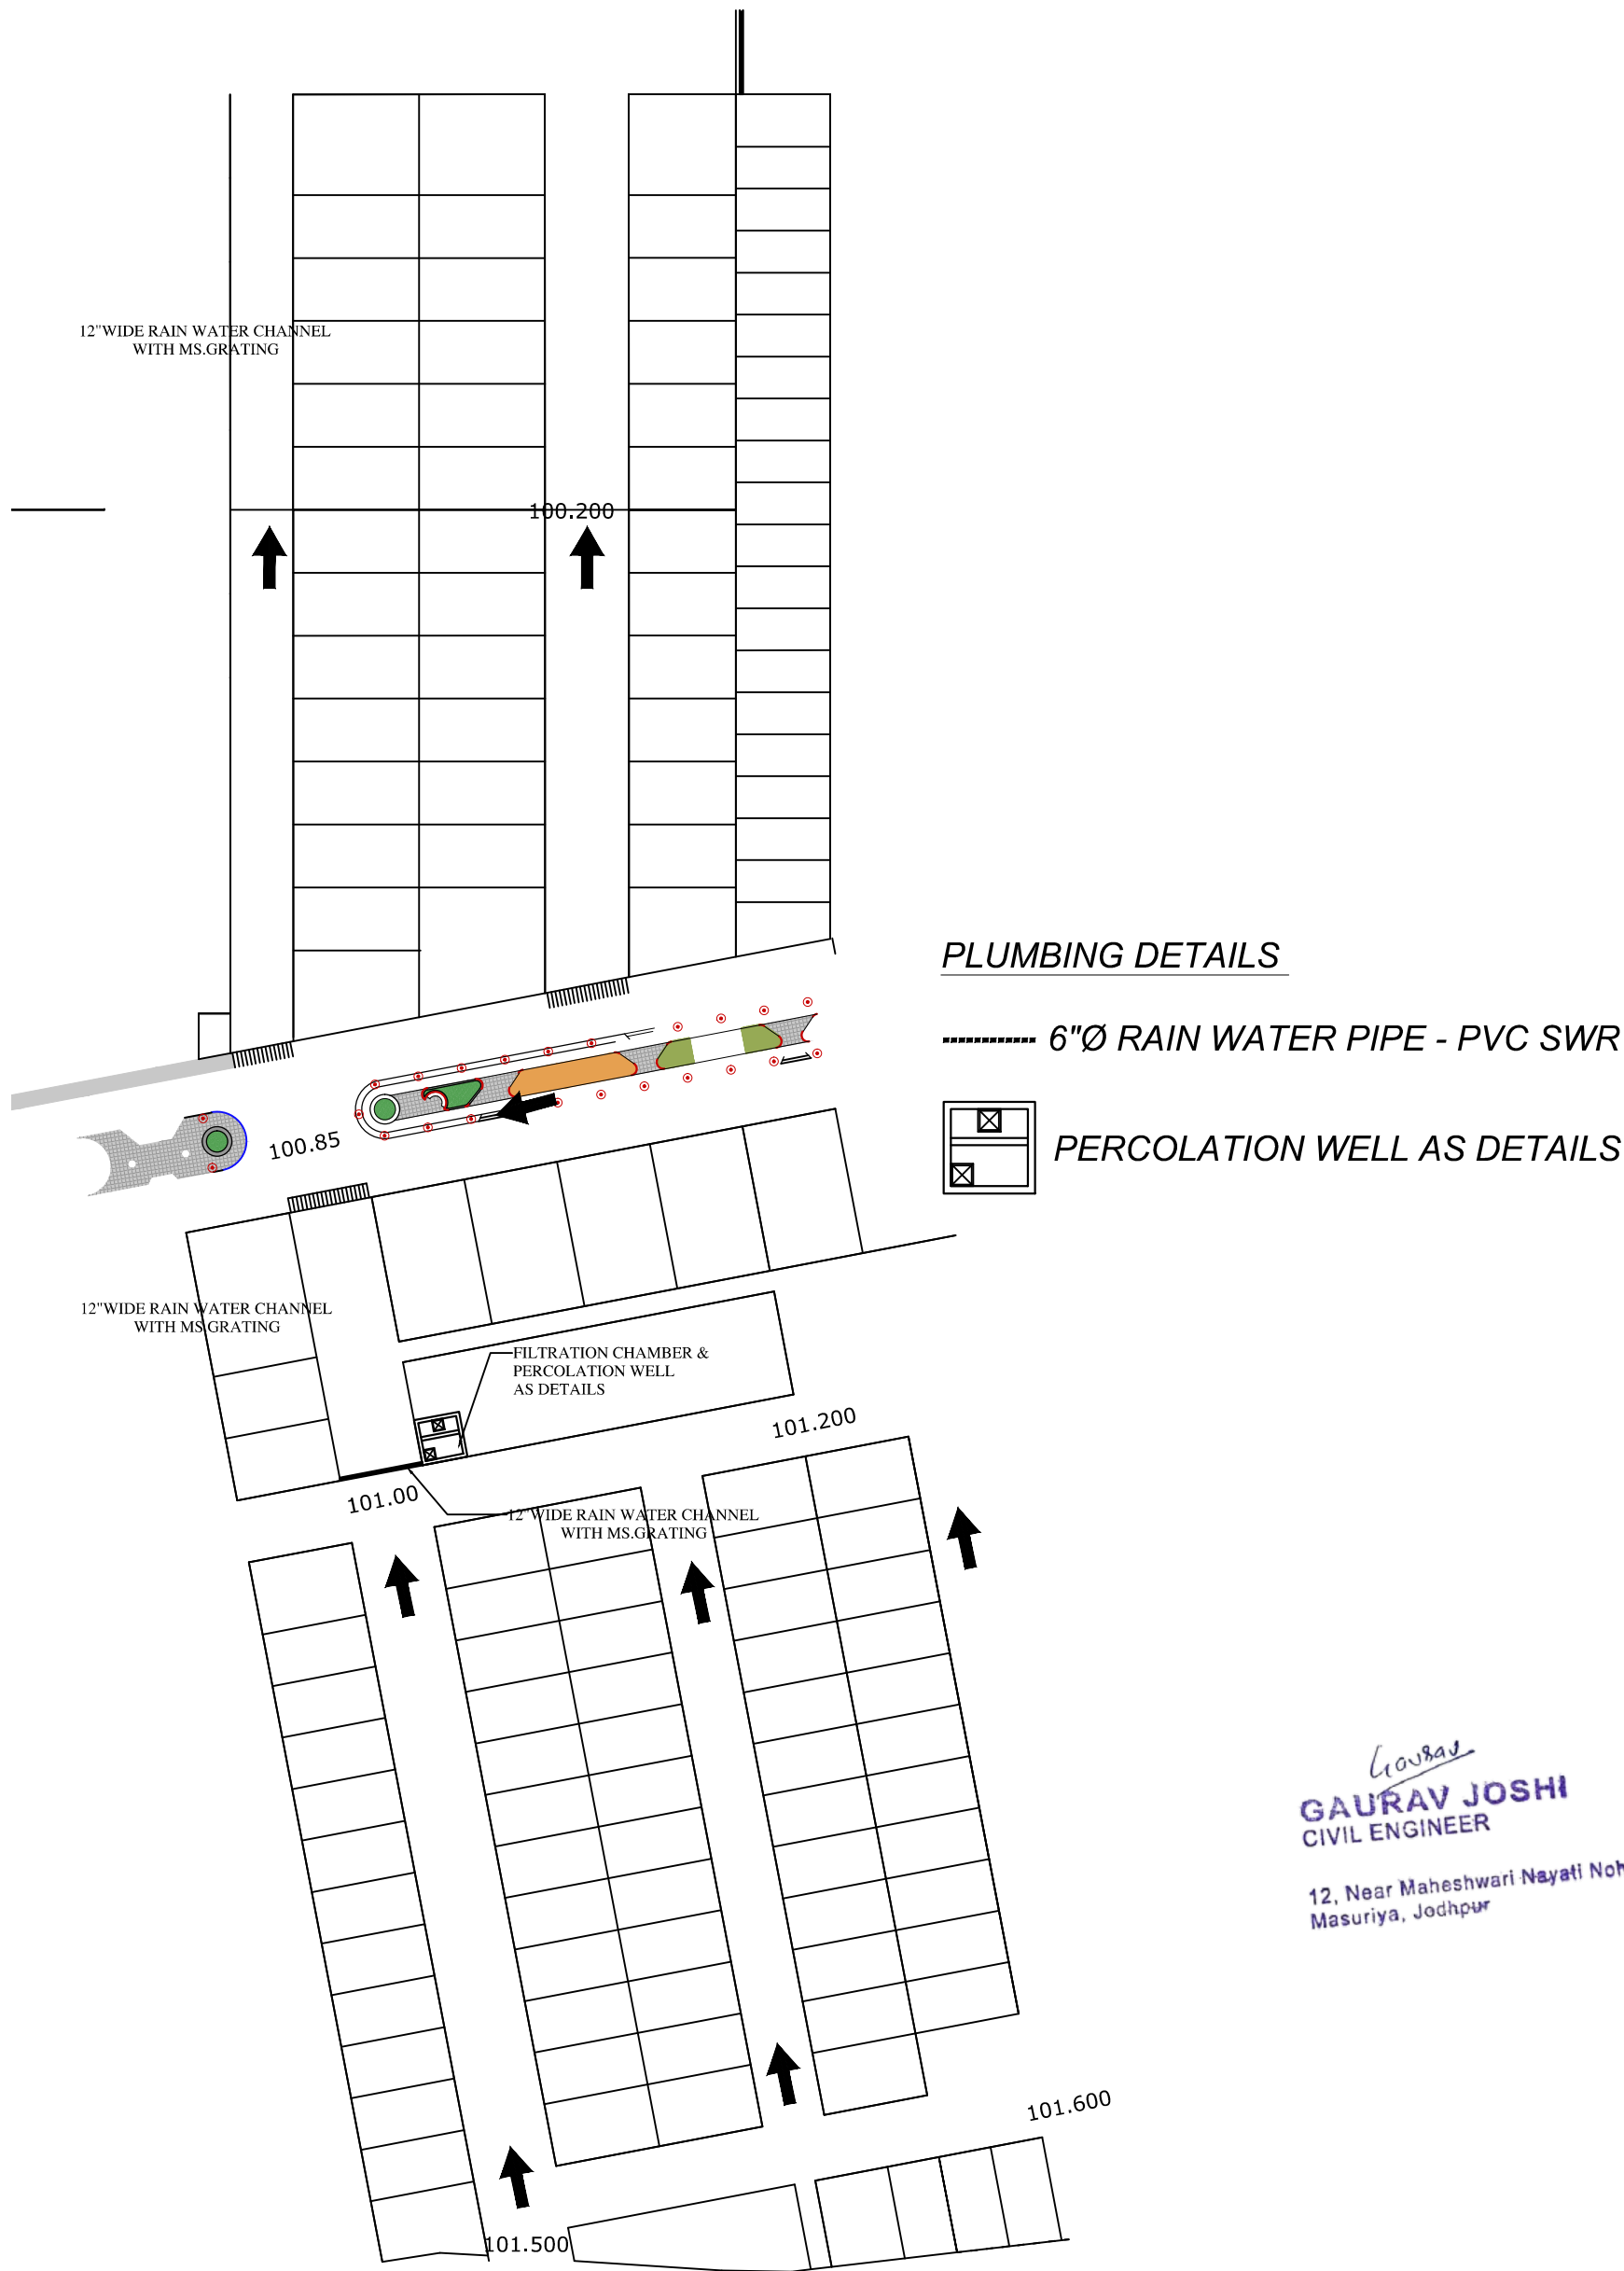

Note : That This design plan is only tentative in nature as promo'ter may either sell the villas as per the standard specifications and plans or customize them as per the requirement of clients in terms of layout, elevation, design and specification, as the discretion of the promoter

For Villa no. 1 TO 79
Ashapurna mohan bagh V
Khasra No. 262/2 , 263,
264/2 , 264/6

Gaurav
GAURAV JOSHI
CIVIL ENGINEER
12, Near Maheshwari Nayati Nohra
Masuriya, Jodhpur