


"BASANT" - VIHAR


LAY OUT PLAN OF KHASRA NO.-85 OF VILLAGE UCHIYARDA AT JODHPUR

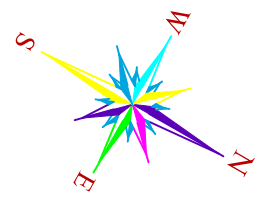

SCALE:-1"=50'

JDA
APPROVED SCHEME
KHASRA NO. 84,84/1,84/2 ,87,88,88/1,
88/2,88/3,88/5&88/6,

JDA
APPROVED SCHEME
KHASRA NO. 84,
84/1,84/2 ,87,
88,88/1,88/2,88/3,
88/5&88/6,

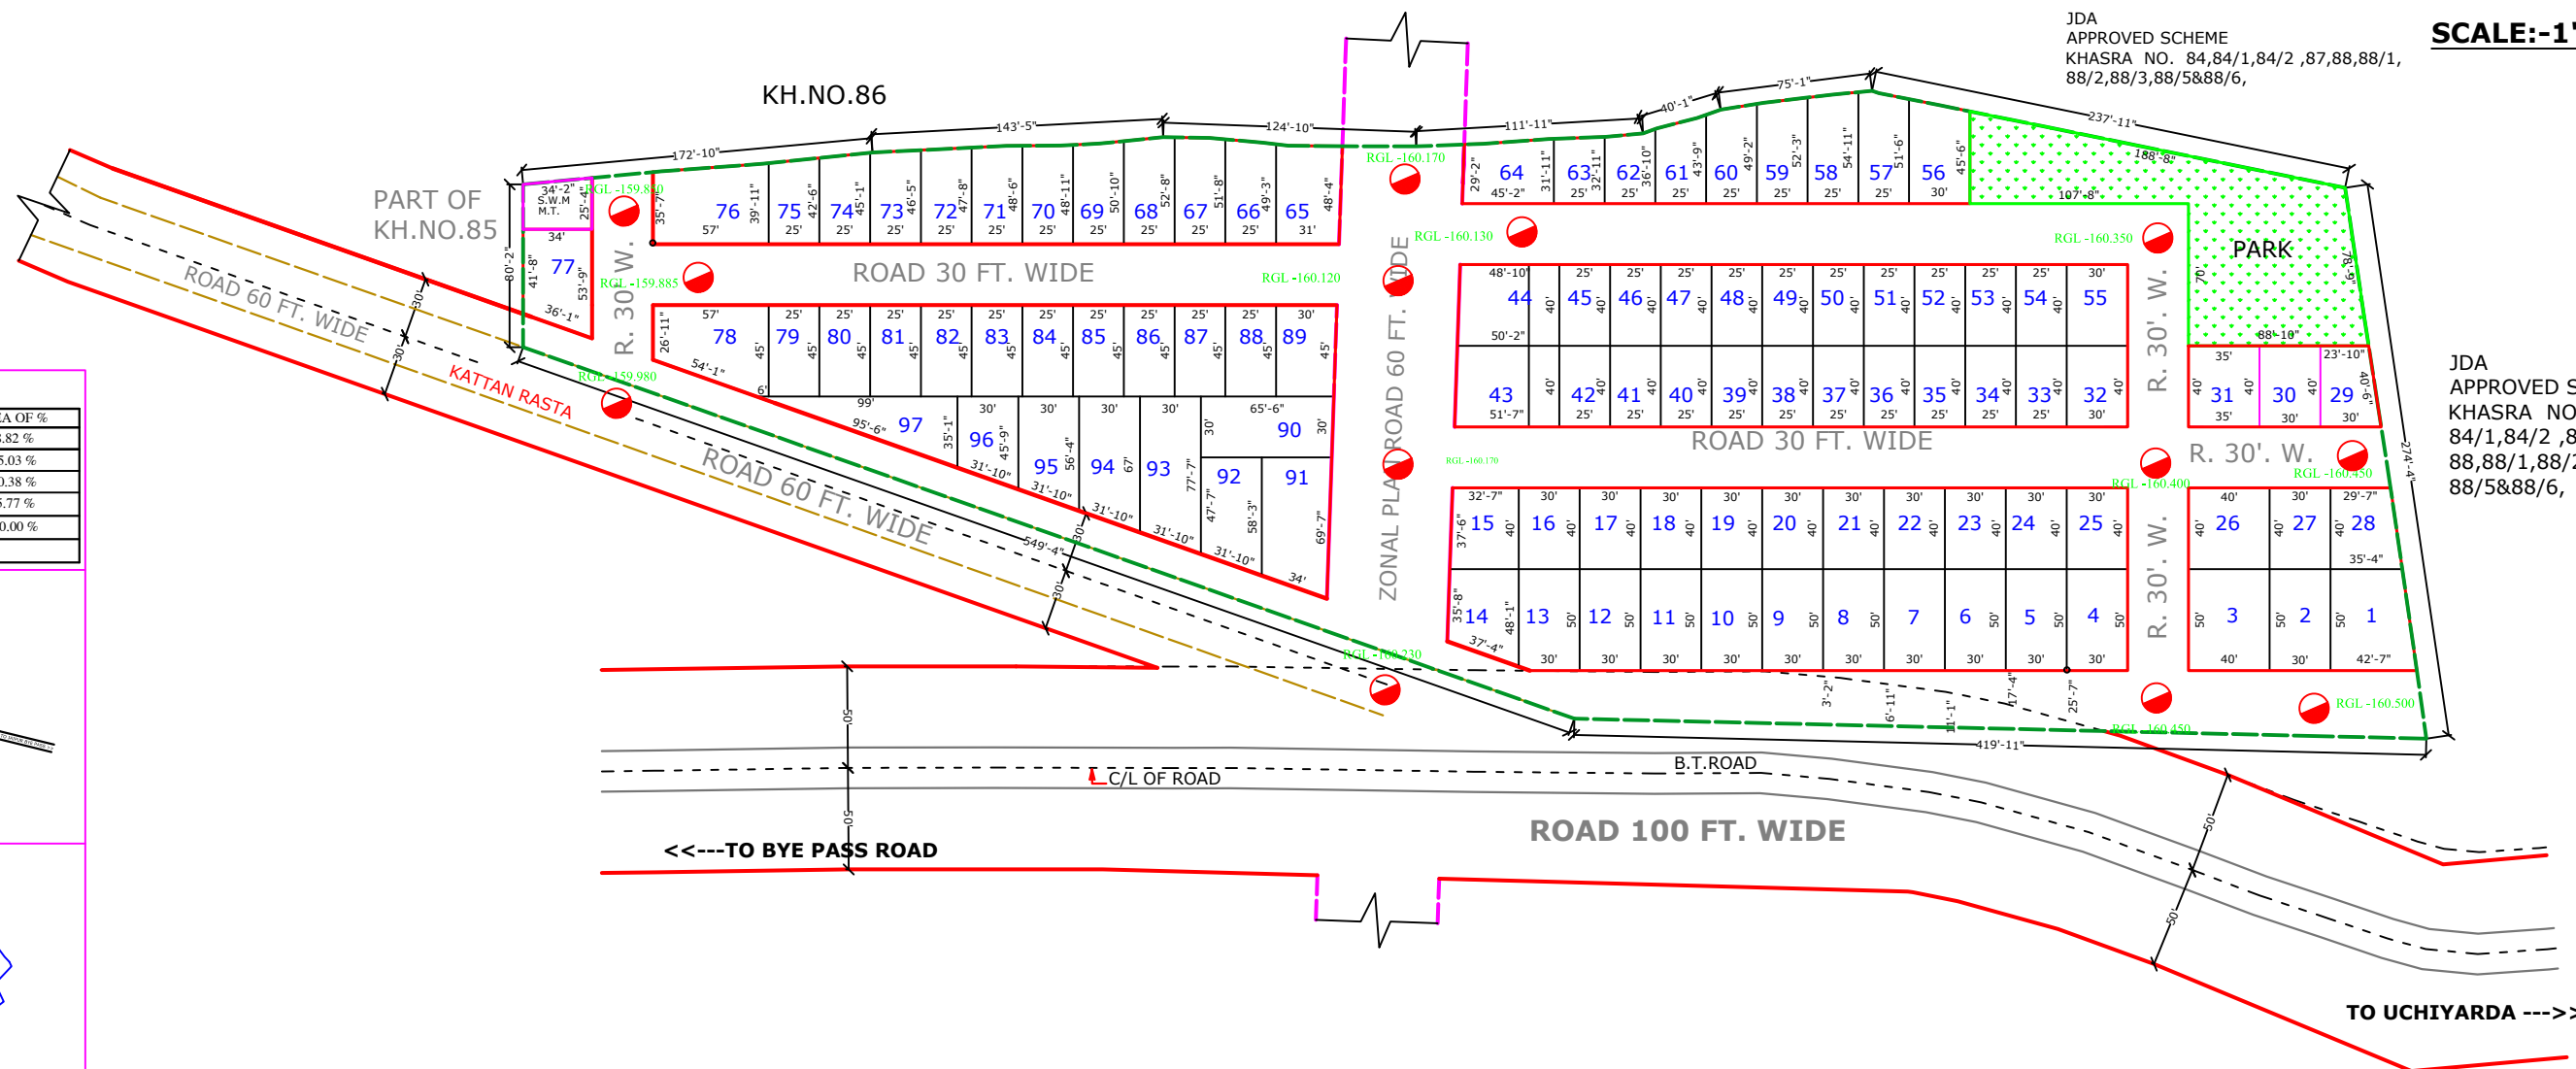


LAND USES ANALYSIS

PLOTS	AREA in Sq.yd.	AREA OF %
TOTAL PLOT AREA	14018.76	58.82 %
PARK AREA	1197.71	05.03 %
M.T./S.W.D. AREA	89.47	00.38 %
ROAD AREA	8526.22	35.77 %
TOTAL SCHEME AREA	23832.16	100.00 %


Area in Bigha. = 12 Bigha, 6 Bishwa, 4 Bishwansi

KEY PLAN

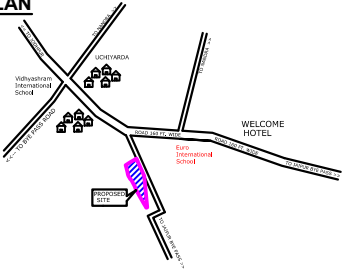

KHASRA MAP

NOT TO SCALE

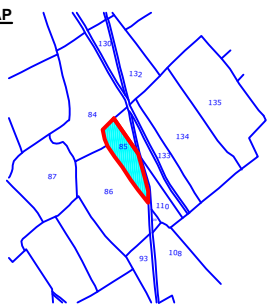

LEGEND

SYMBOL	REMARK
	KHASRA BOUNDARY
	B/T ROAD
	ELE. POLE
	KATTAN RASTA
	DP

Bhanwaru Khan
BHANWARU KHAN
LICENCE No. JDA/TECH/2023/17
33A, KOHINOOR CITY, BHANWAR ROAD
GANGANA, JODHPUR (RAJ.)
Mob. 9982245668, 9602450668

Bhanwaru Khan
Er. BHANWARU KHAN
C.Eng. ICE (I), AMICE
Chartered Engineer (Civil)
M-0184

LEGEND

ROAD SLOPE :- 1=500

ROAD LEVEL PLAN