


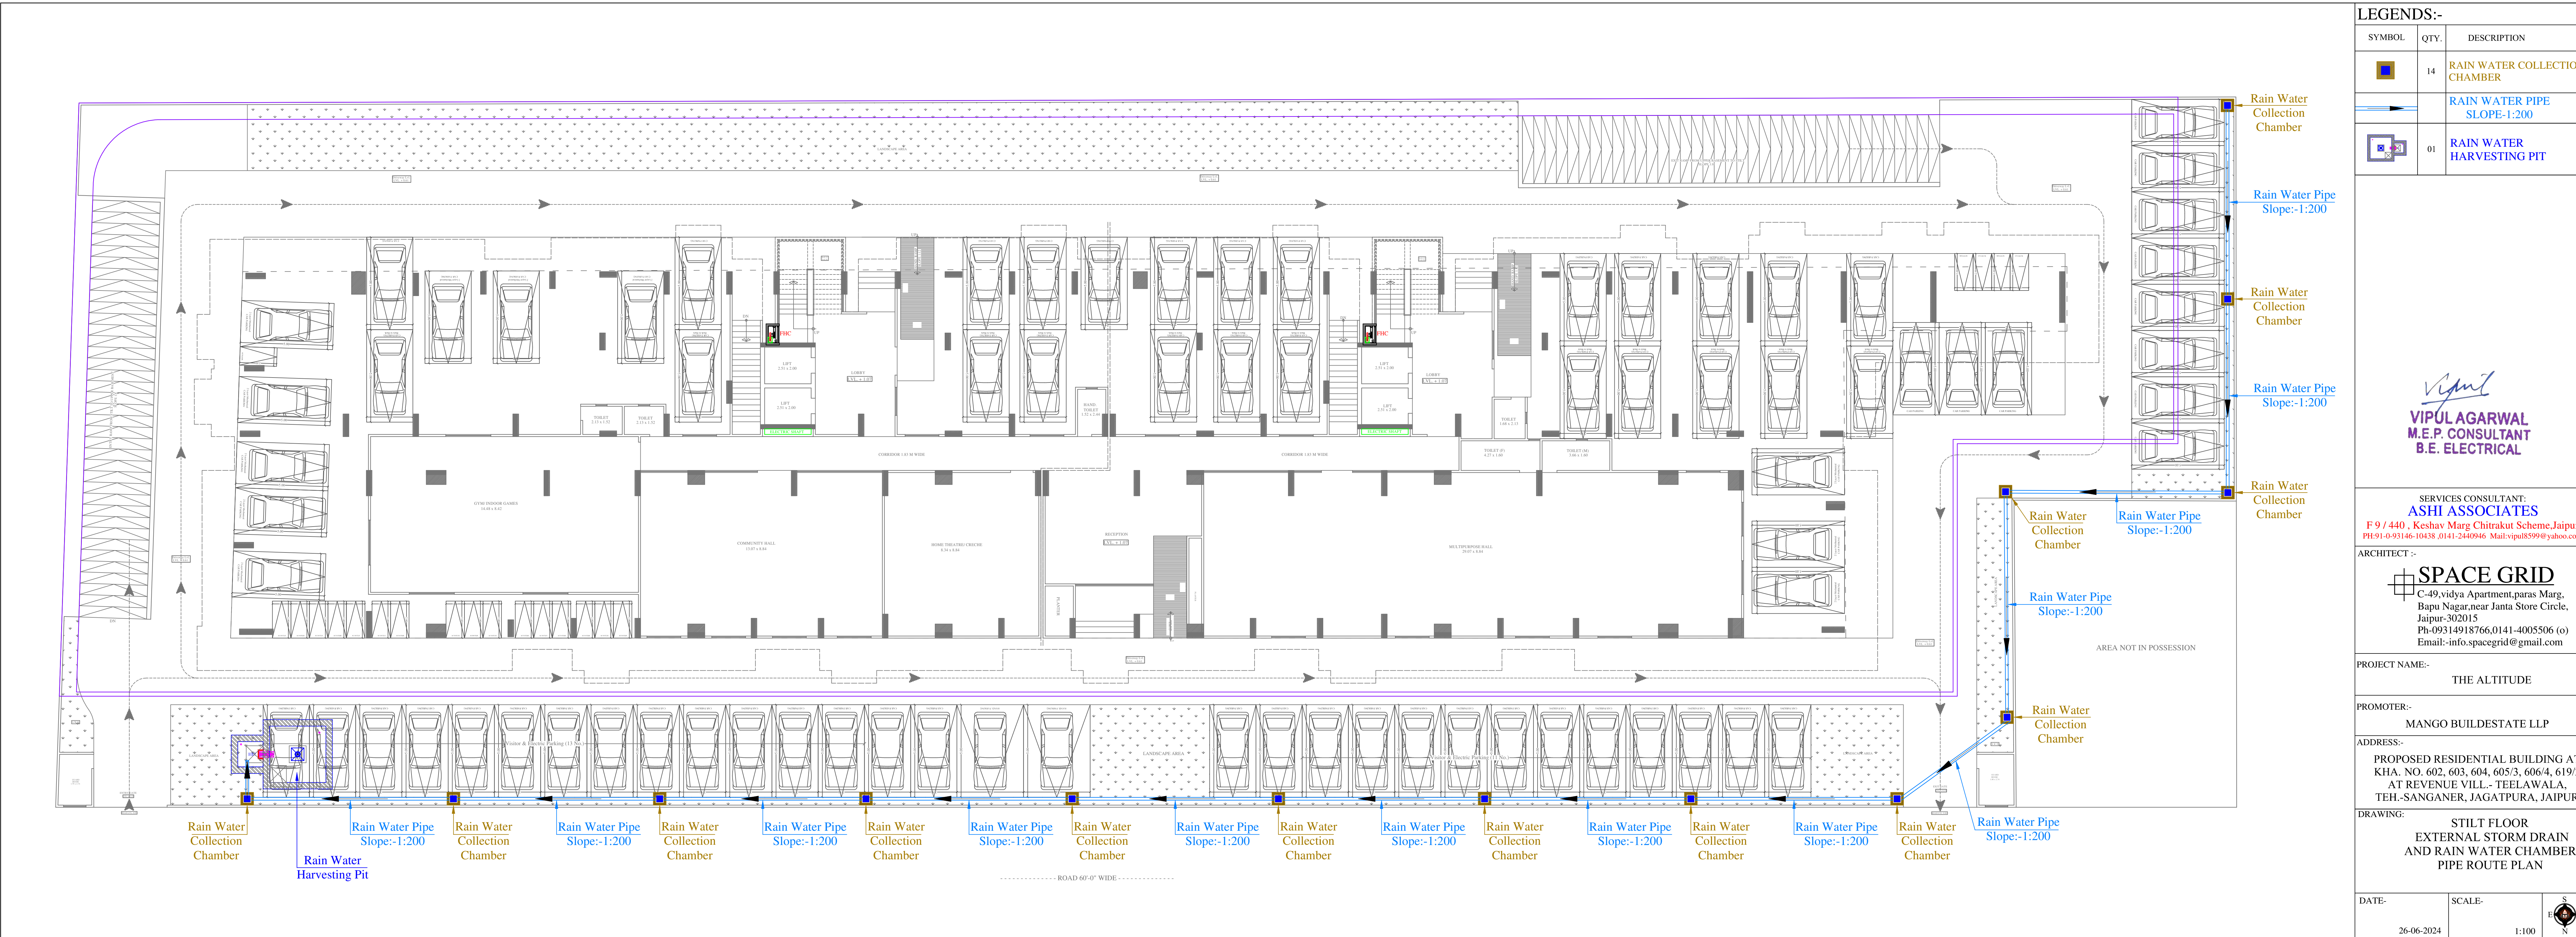

LEGENDS:-		
SYMBOL	QTY.	DESCRIPTION
	14	RAIN WATER COLLECTION CHAMBER
		RAIN WATER PIPE SLOPE:-1:200
	01	RAIN WATER HARVESTING PIT

SERVICES CONSULTANT:
ASHI ASSOCIATES
F 9 / 440 , Keshav Marg Chitrakut Scheme,Jaipur
PH:91-0-93146-10438 0141-2440946 Mail:vipul8599@yahoo.com

ARCHITECT :-

C-49,vidya Apartment,paras Marg,
Bapu Nagar,near Janta Store Circle,
Jaipur-302015
Ph-09314918766,0141-4005506 (o)
Email:-info.spacegrid@gmail.com

PROJECT NAME:-

THE ALTITUDE

PROMOTER:-

MANGO BULDESTATE LLP

ADDRESS:-

PROPOSED RESIDENTIAL BUILDING AT
KHA. NO. 602, 603, 604, 605/3, 606/4, 619/2,
AT REVENUE VILL.- TEELAWALA,
TEH.-SANGANER, JAGATPURA, JAIPUR

DRAWING:

STILT FLOOR
EXTERNAL STORM DRAIN
AND RAIN WATER CHAMBER
PIPE ROUTE PLAN

DATE:-

26-06-2024

SCALE:-

1:100