
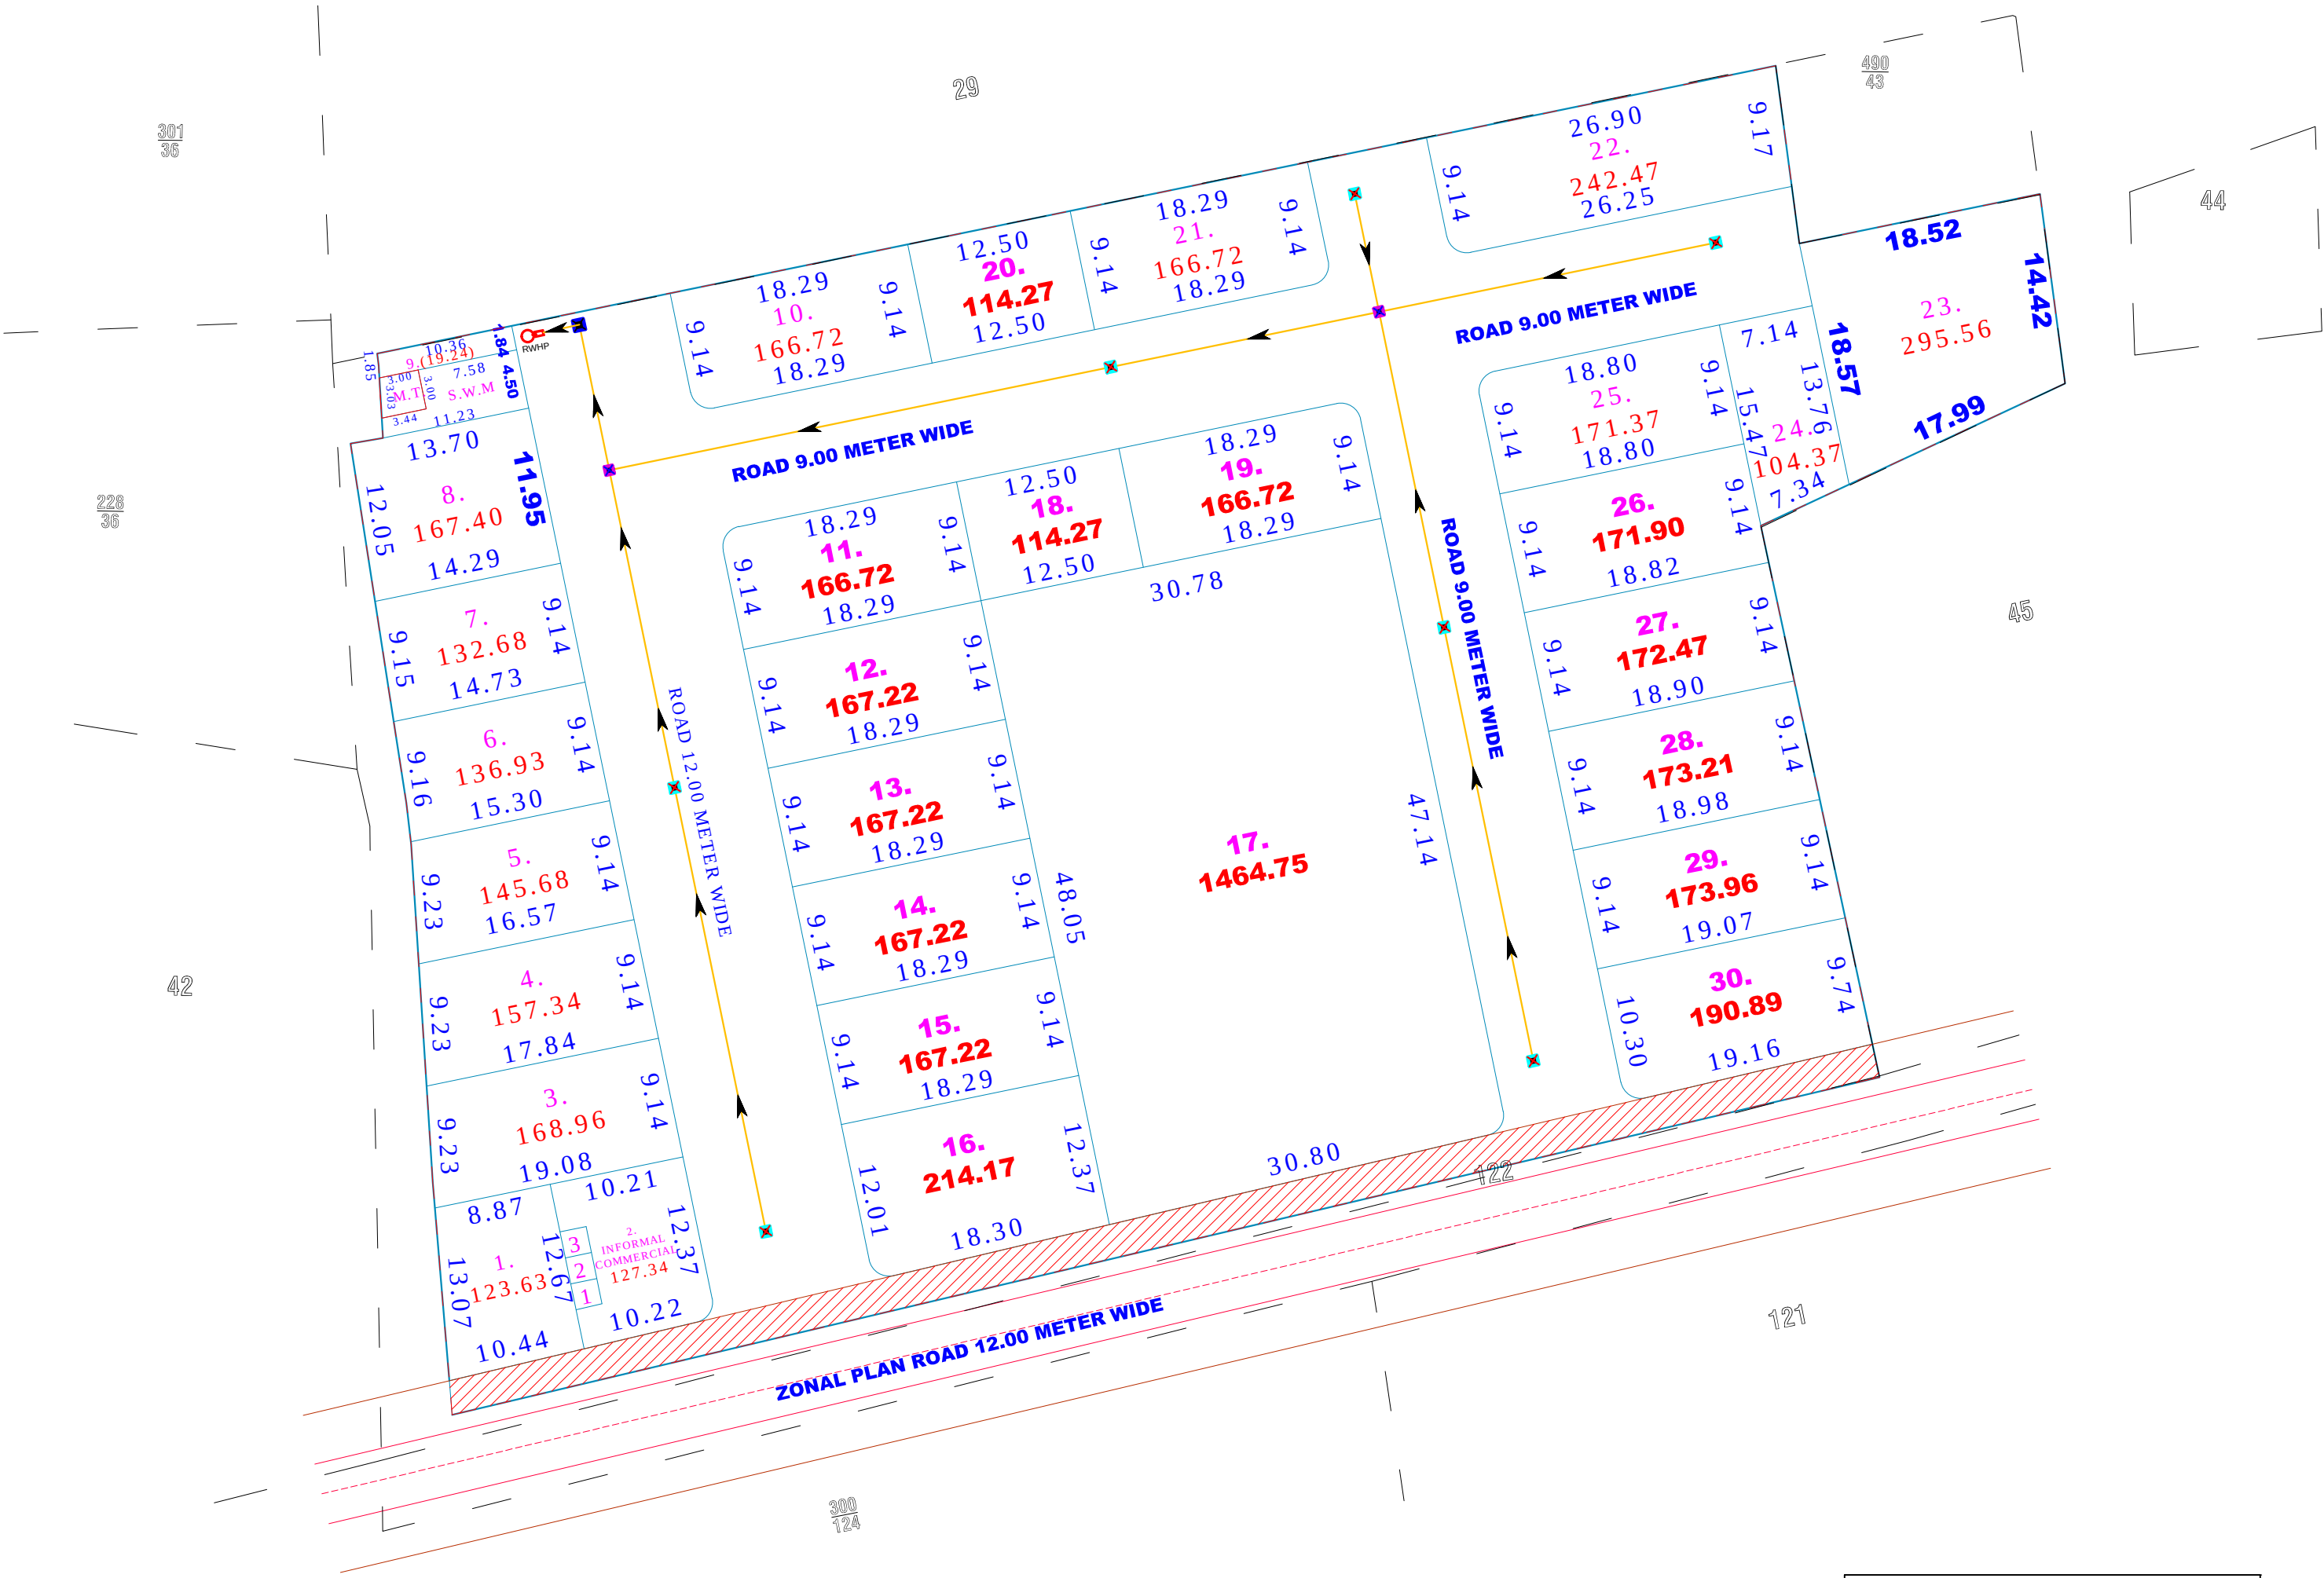


PROPOSED LAYOUT PLAN OF RAINWATER HARVESTING / RECHARGING

"JAKHAR NAGAR RESIDENTIAL SCHEME"


LAYOUT PLAN OF KHASRA NO.-491/43, NEAR DAFFODILS WORLD SCHOOL,
JAKHAR NAGAR,SIKAR
REVENUE VILL.- DHANI SALAMSINGH, TEH.- SIKAR GRAMIN & DIST.- SIKAR(RAJ.)
FOR-90-A & RESIDENTIAL CONVERSION
APPLICANT:- 1. M/S A.M.D INFRA THROUGH AUTHORIZED PARTNER
(I) ABHILASH DOTASRA S/O GOVIND SINGH (II) SUNITA DEVI W/O GOVIND SINGH
2. BHOOR SINGH S/O KAN SINGH 3. SUBHASH CHANDRA S/O RAMKUMAR

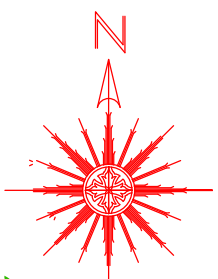

LEGEND	
SYMBOLS	RELATION TO
	MANHOLE 450x450x450
	MANHOLE 450x450x600
	MANHOLE 450x450x900
	150mm uPVC PIPE
	Rainwater Harvesting Line Slope
	Rainwater Harvesting Pit
	Surface Flow Direction



MUNICIPAL COUNCIL OF
SIKAR

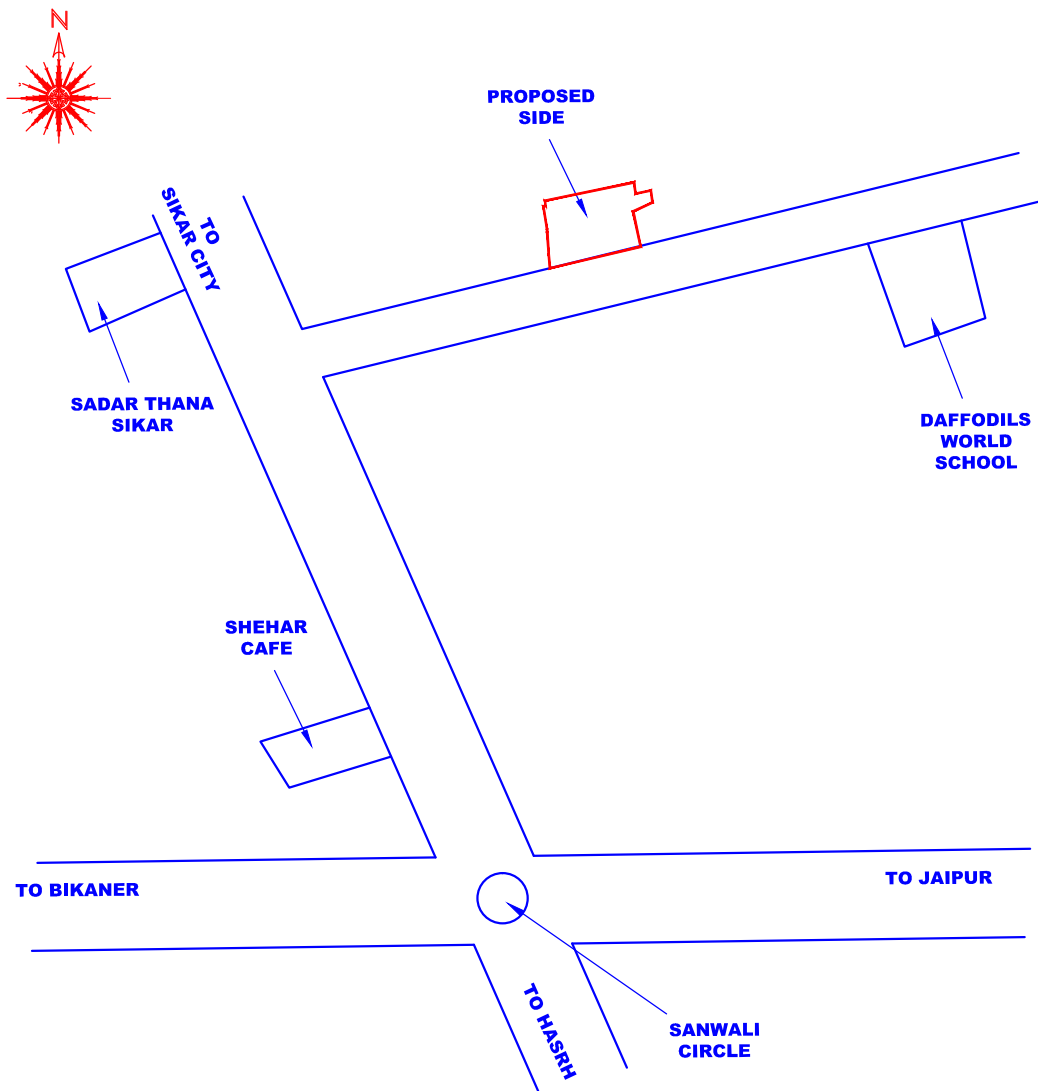

KEY-PLAN
Not To Scale

AREA ANALYSIS			
S.N.	LAND USE	AREA (sq.mtr.)	%
1.	RESIDENTIAL	5991.28	68.47%
2.	INFORMAL COMMERCIAL 6'X6' EACH	0127.34	01.46%
3.	MOBILE TOWER	0009.65	00.11%
4.	S.W.M	0039.36	00.45%
5.	AREA SURRENDER IN ZONAL PLAN ROAD	274.00	03.13%
6.	ROAD	2308.37	26.38 %
	TOTAL	8750.00	100.00 %

SCHEME PLOTS DETAIL		
1.	PARTICULARS	NO.
2.	RESIDENTIAL PLOT'S	30
3.	INFORMAL COMMERCIAL	3
4.	MOBILE TOWER	1
5.	S.W.M	1

	SCHEME BOUNDARY
	KHASRA LINE
	PLOT BOUNDARY
	ZONAL PLAN ROAD

NOTE : ALL DIMENSIONS ARE IN METER
SCALE-1 C.M. = 7.0 MTR