
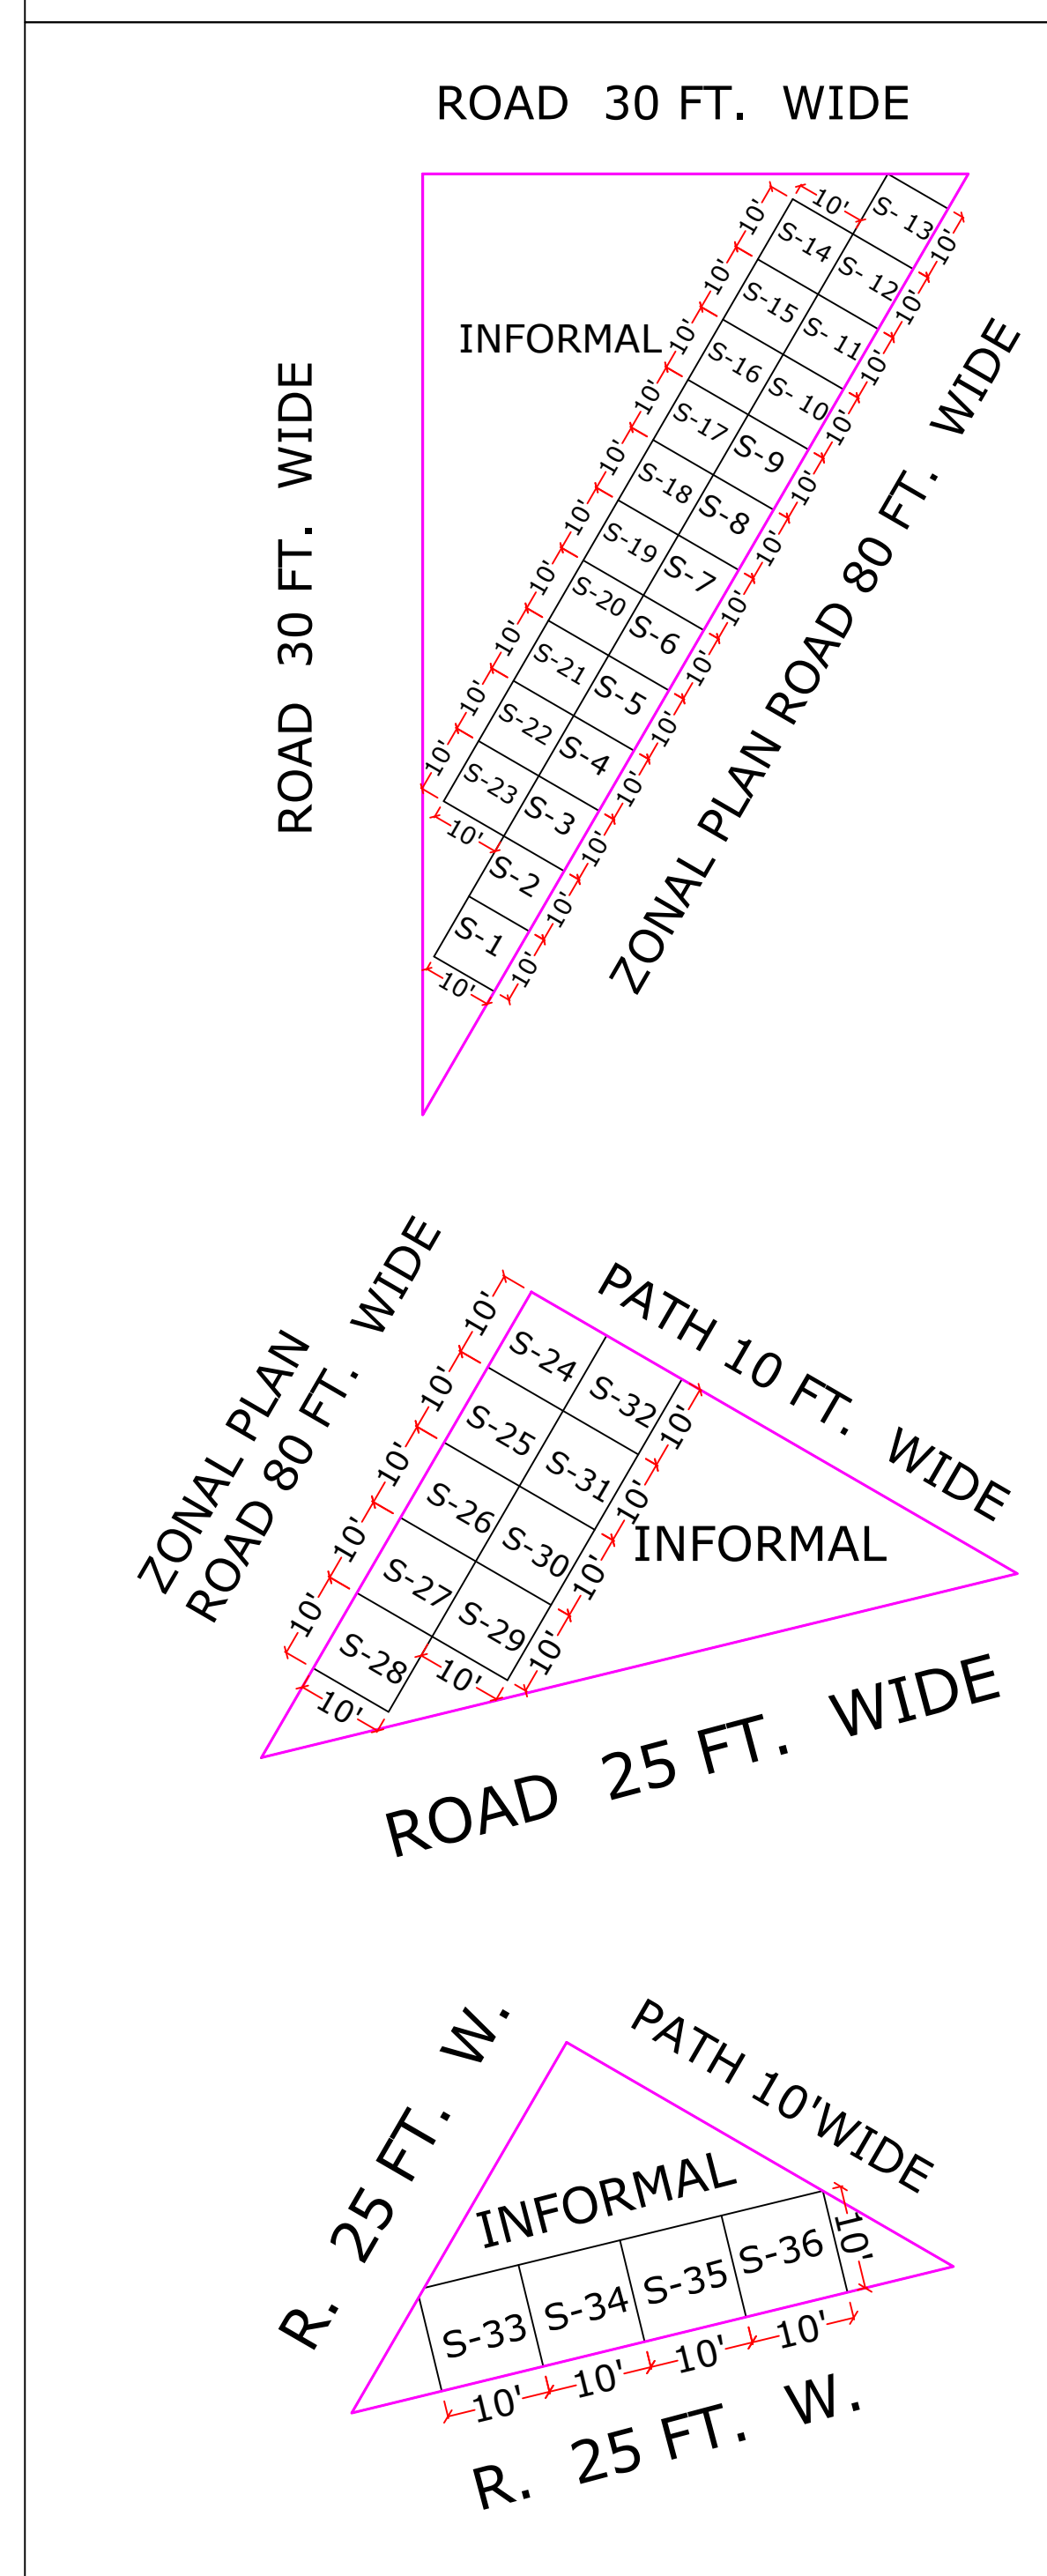
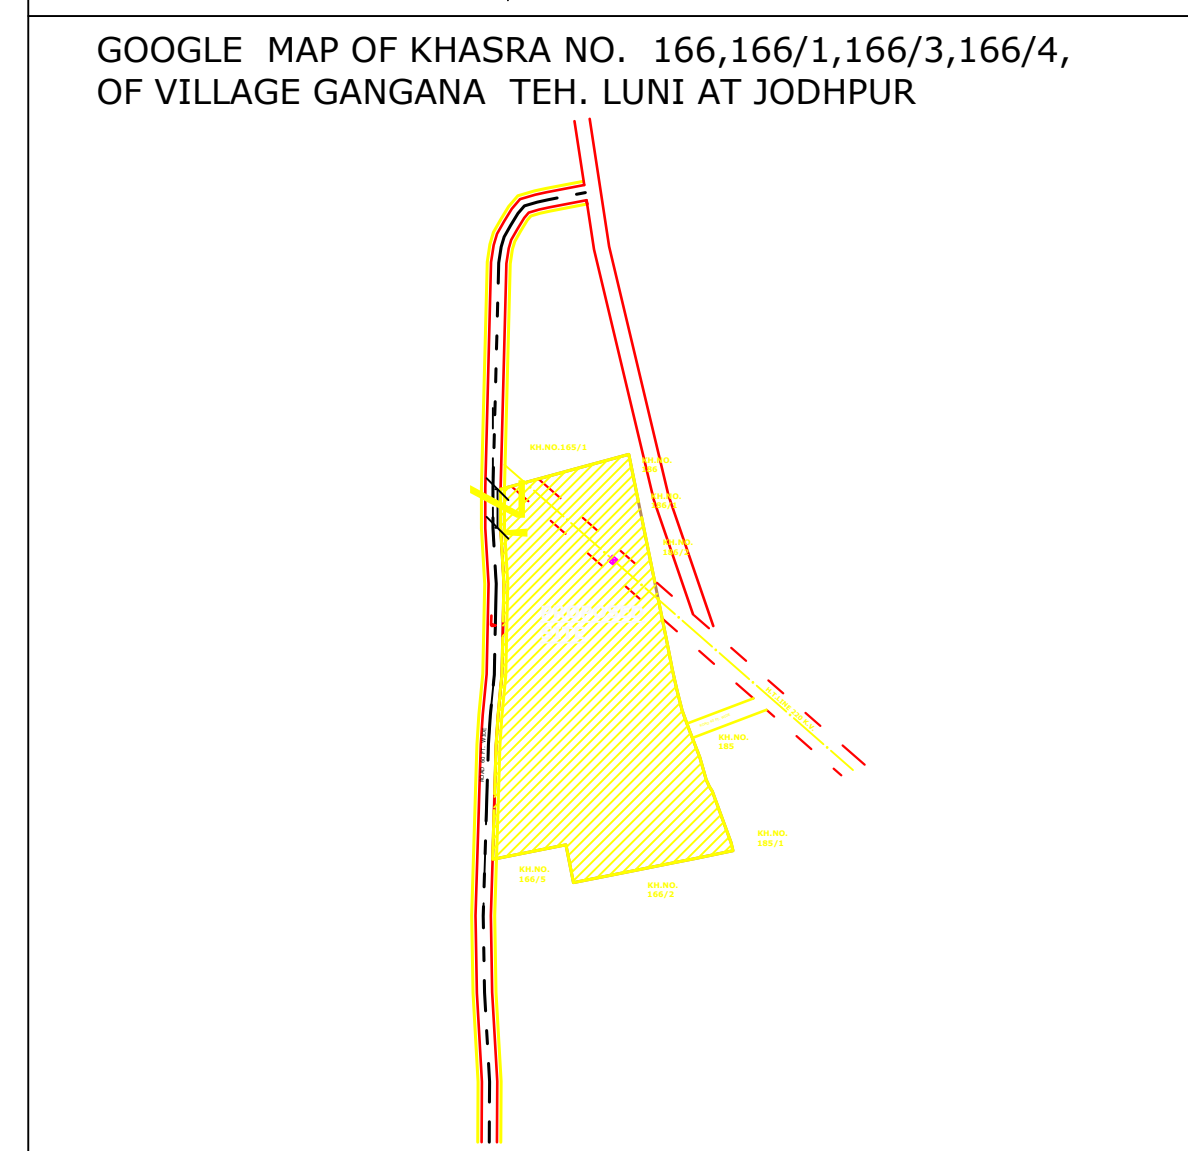
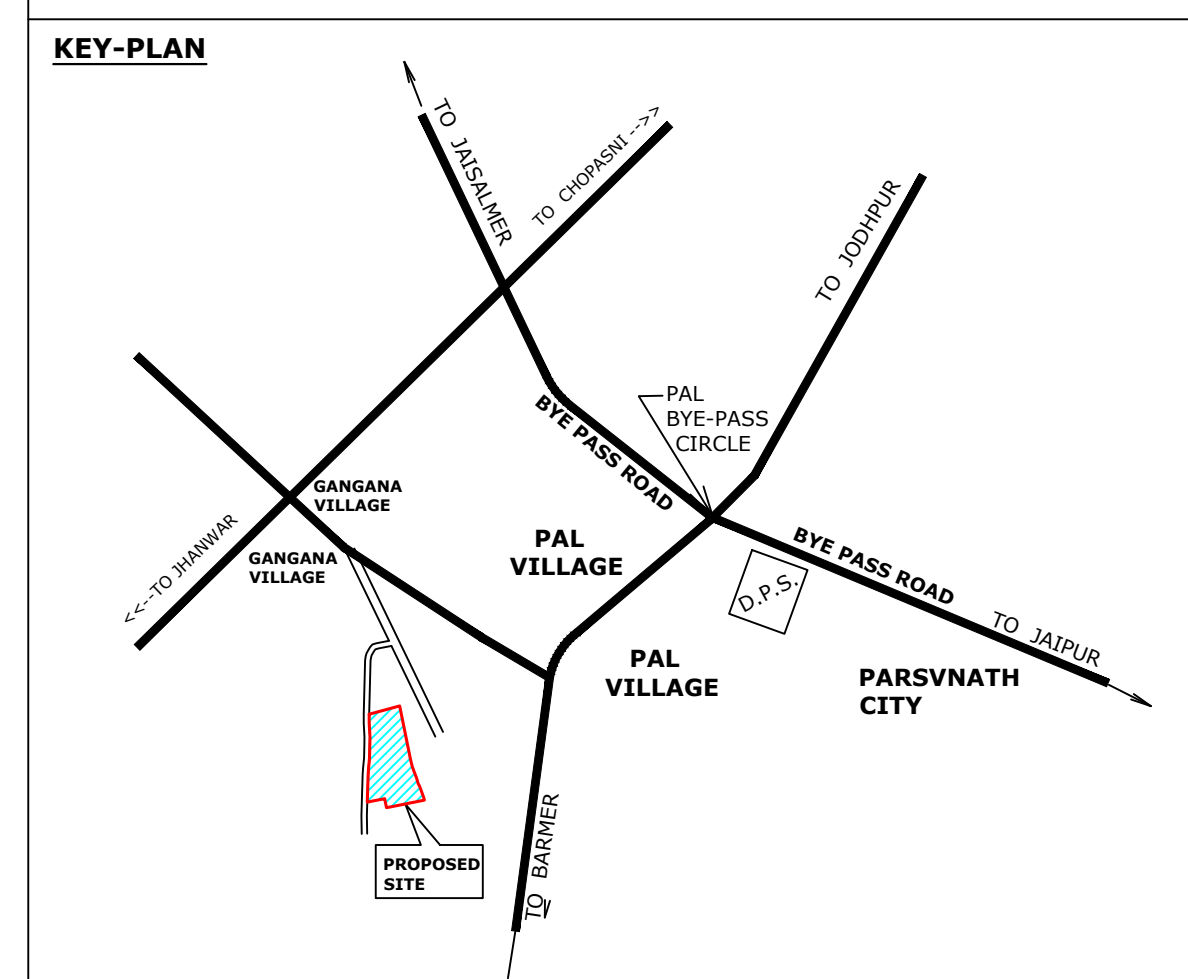
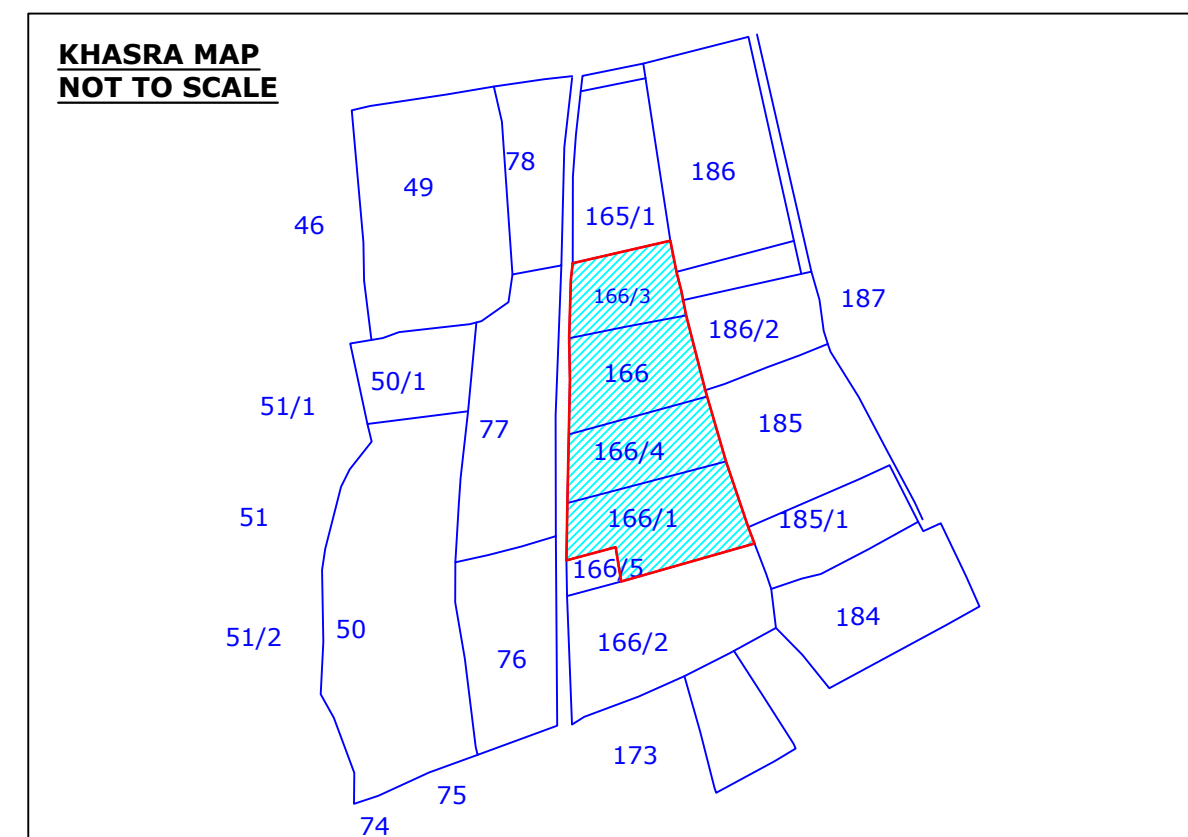


**LAY OUT PLAN OF KHASRA NO. 166,166/1,166/3,166/4,
OF VILLAGE GANGANA TEH. LUNI AT JODHPUR**

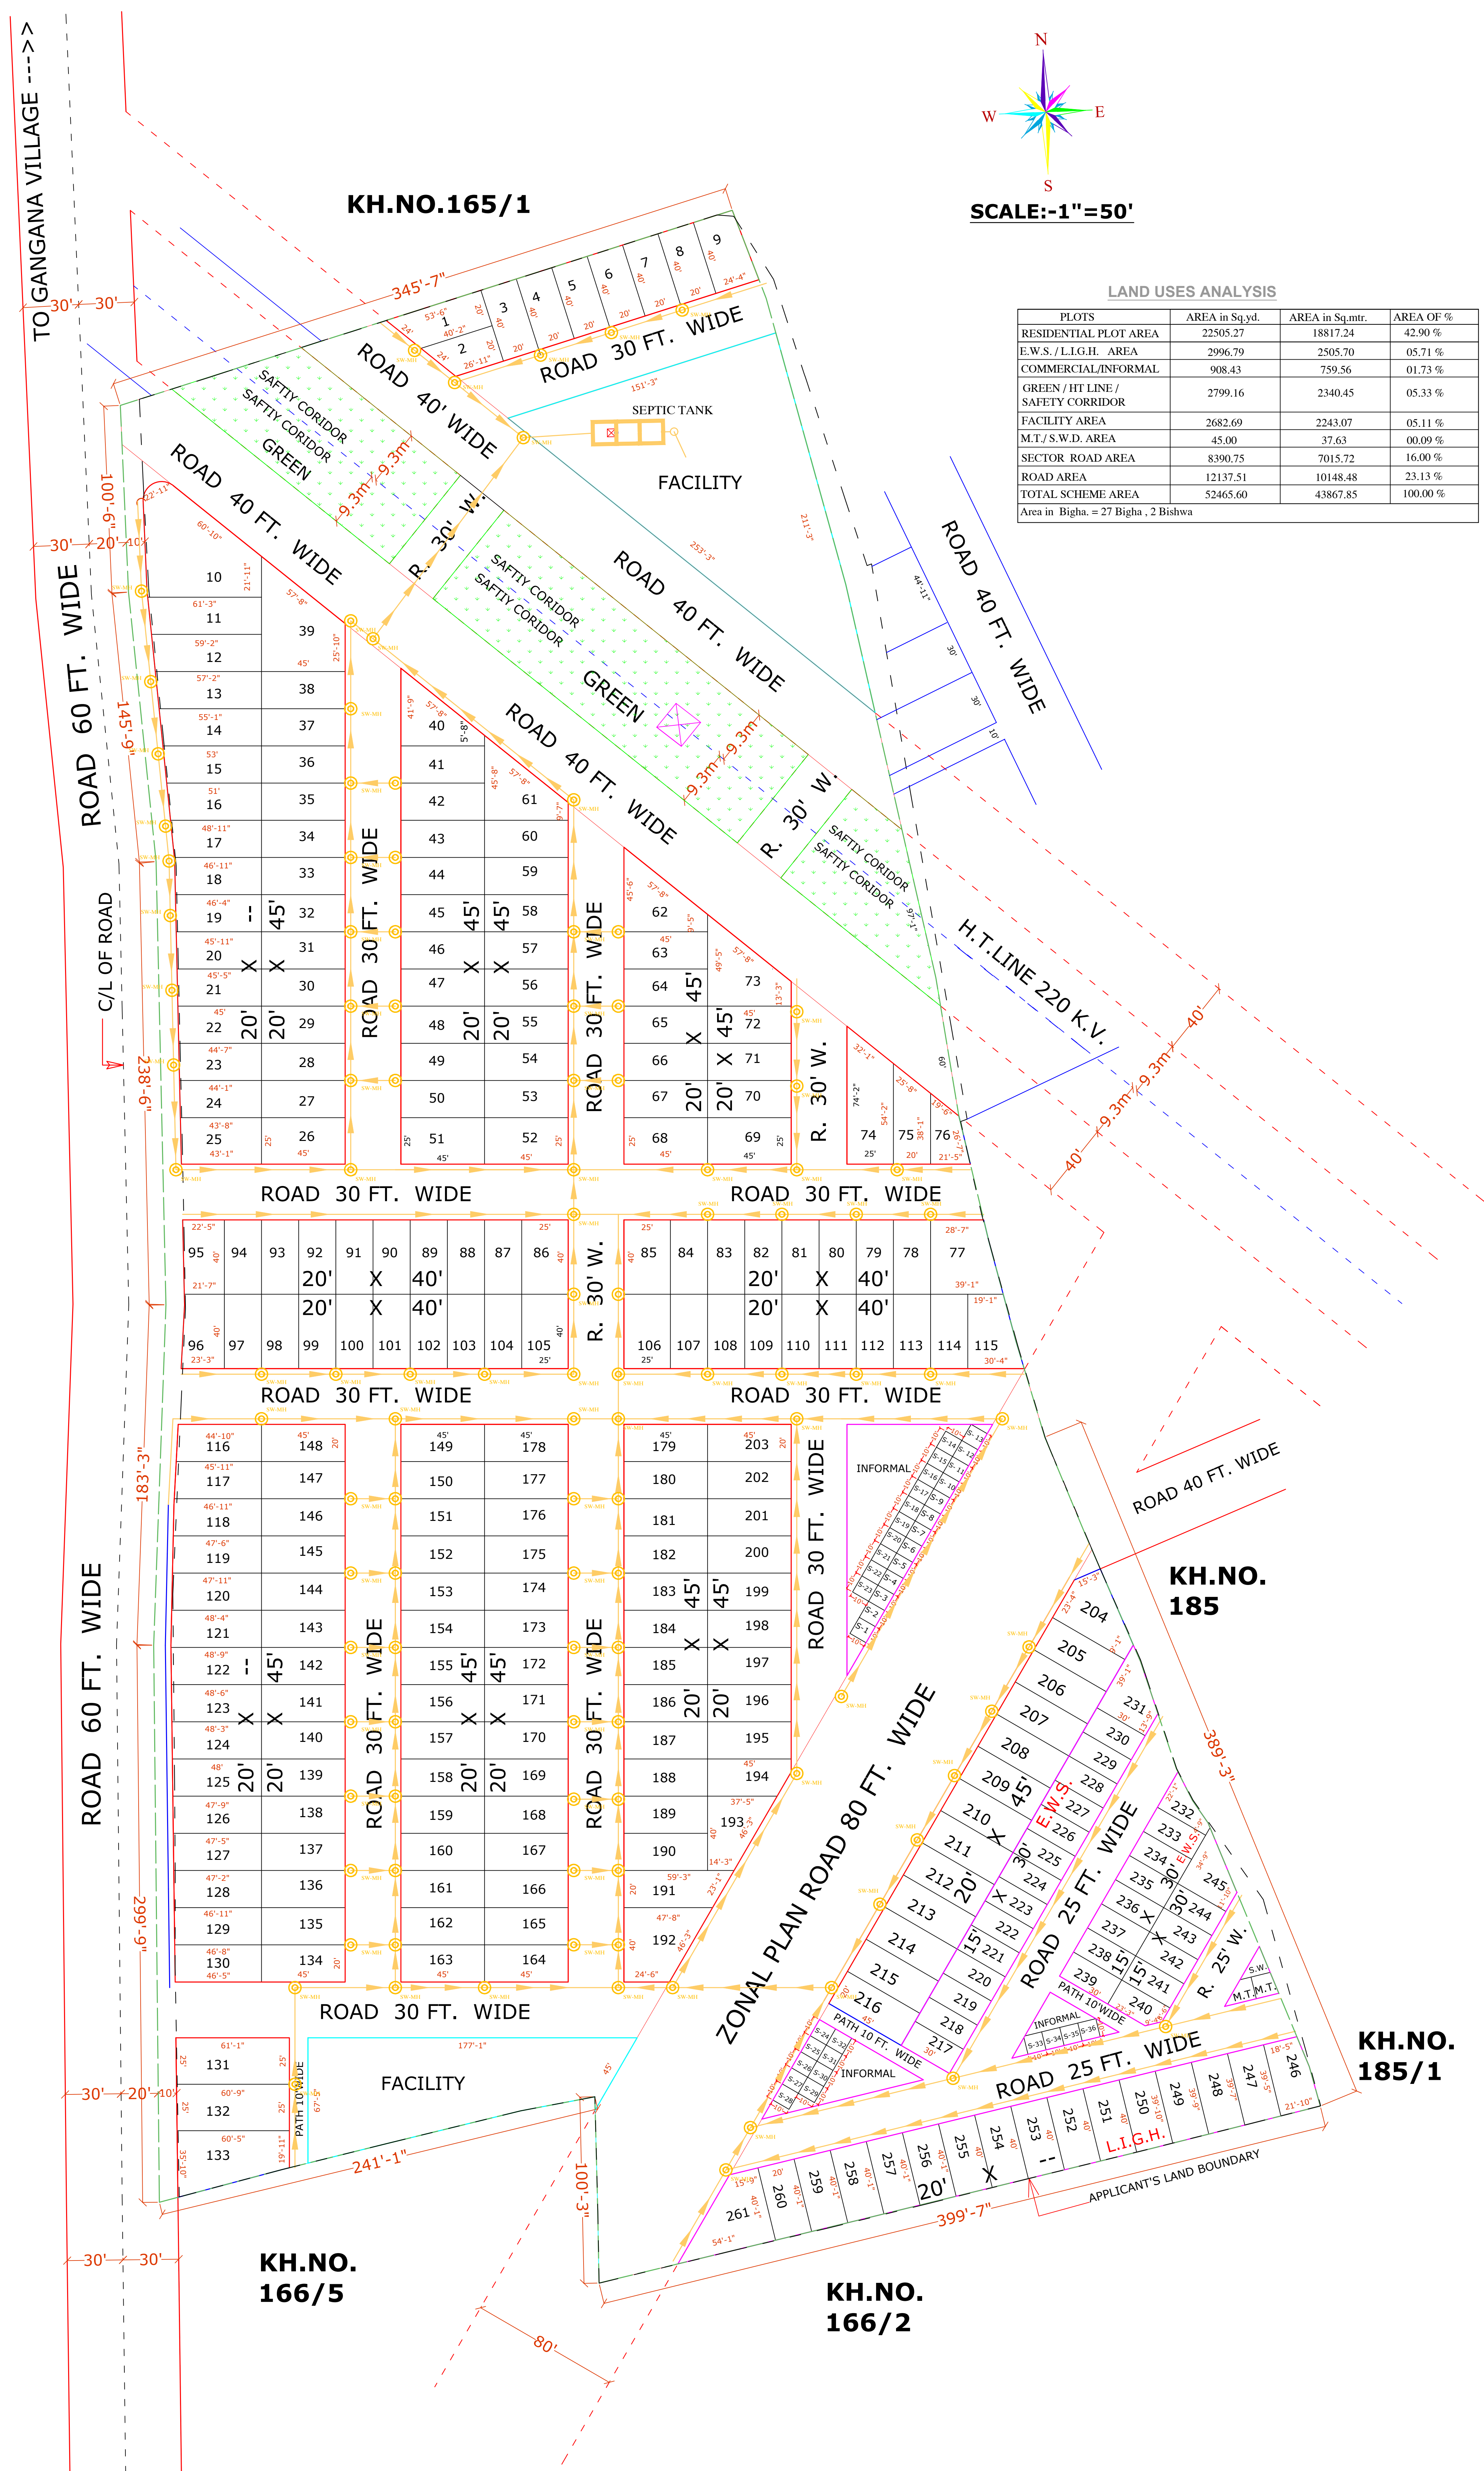

द्विअणीत मारोठिया

DIVYAJEET MAROTHIYA
B. TECH (CIVIL)

**DRAWING TITLE -
EXTERNAL SEWERAGE CHAMBER
& PIPE ROUTE WITH SEPTIC TANK
AND SOAK PIT PLAN**



MANHOLE FOR SOIL WASTE