


WATER SUPPLY
SCHEMATIC DIAGRAM

SOMANATH BEHARA
BTECH (CIVIL)

KEY PLAN

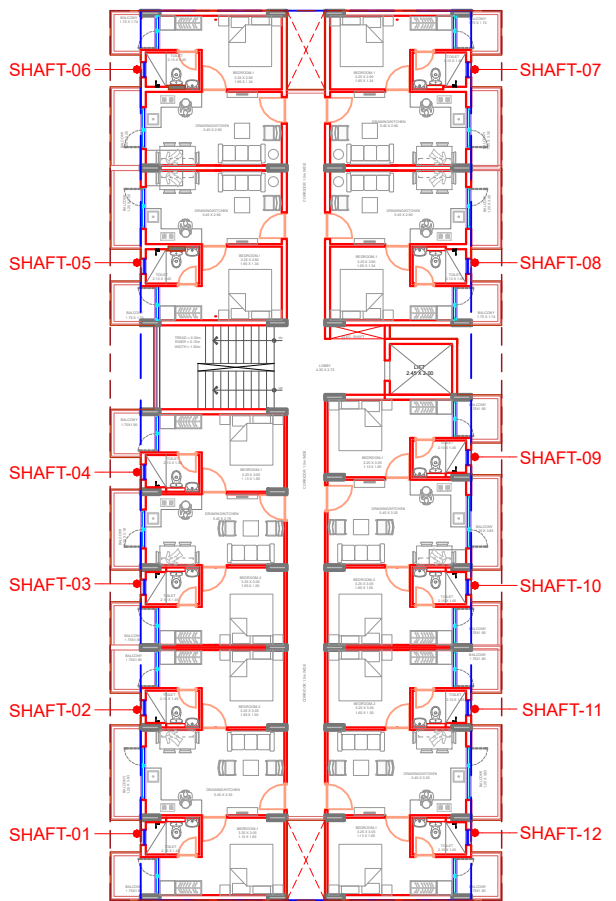

TITLE:- SUBMISSION DRAWINGS
WATER SUPPLY
SCHEMATIC DIAGRAM

SCALE:- 1= 100

DATE : 14/02/2025

PROJECT:-

PLOT NO. 259, BLOCK-C, SEZ
(SETTLEMENT) SCHEME, VILLAGE
BHAMBORIYA, TEHSIL SANGANER, JAIPUR
(RAJASTHAN)


ARCHITECTS:-

PANKAJ GUPTA & ASSOCIATES
Flat no. 603 B, Golden Leaf Apartment, Tonk
Road, Near Gandhi Nagar Station, Jaipur-15

OWNER


ARCHITECTS

WATER SUPPLY SCHEMATIC DIAGRAM

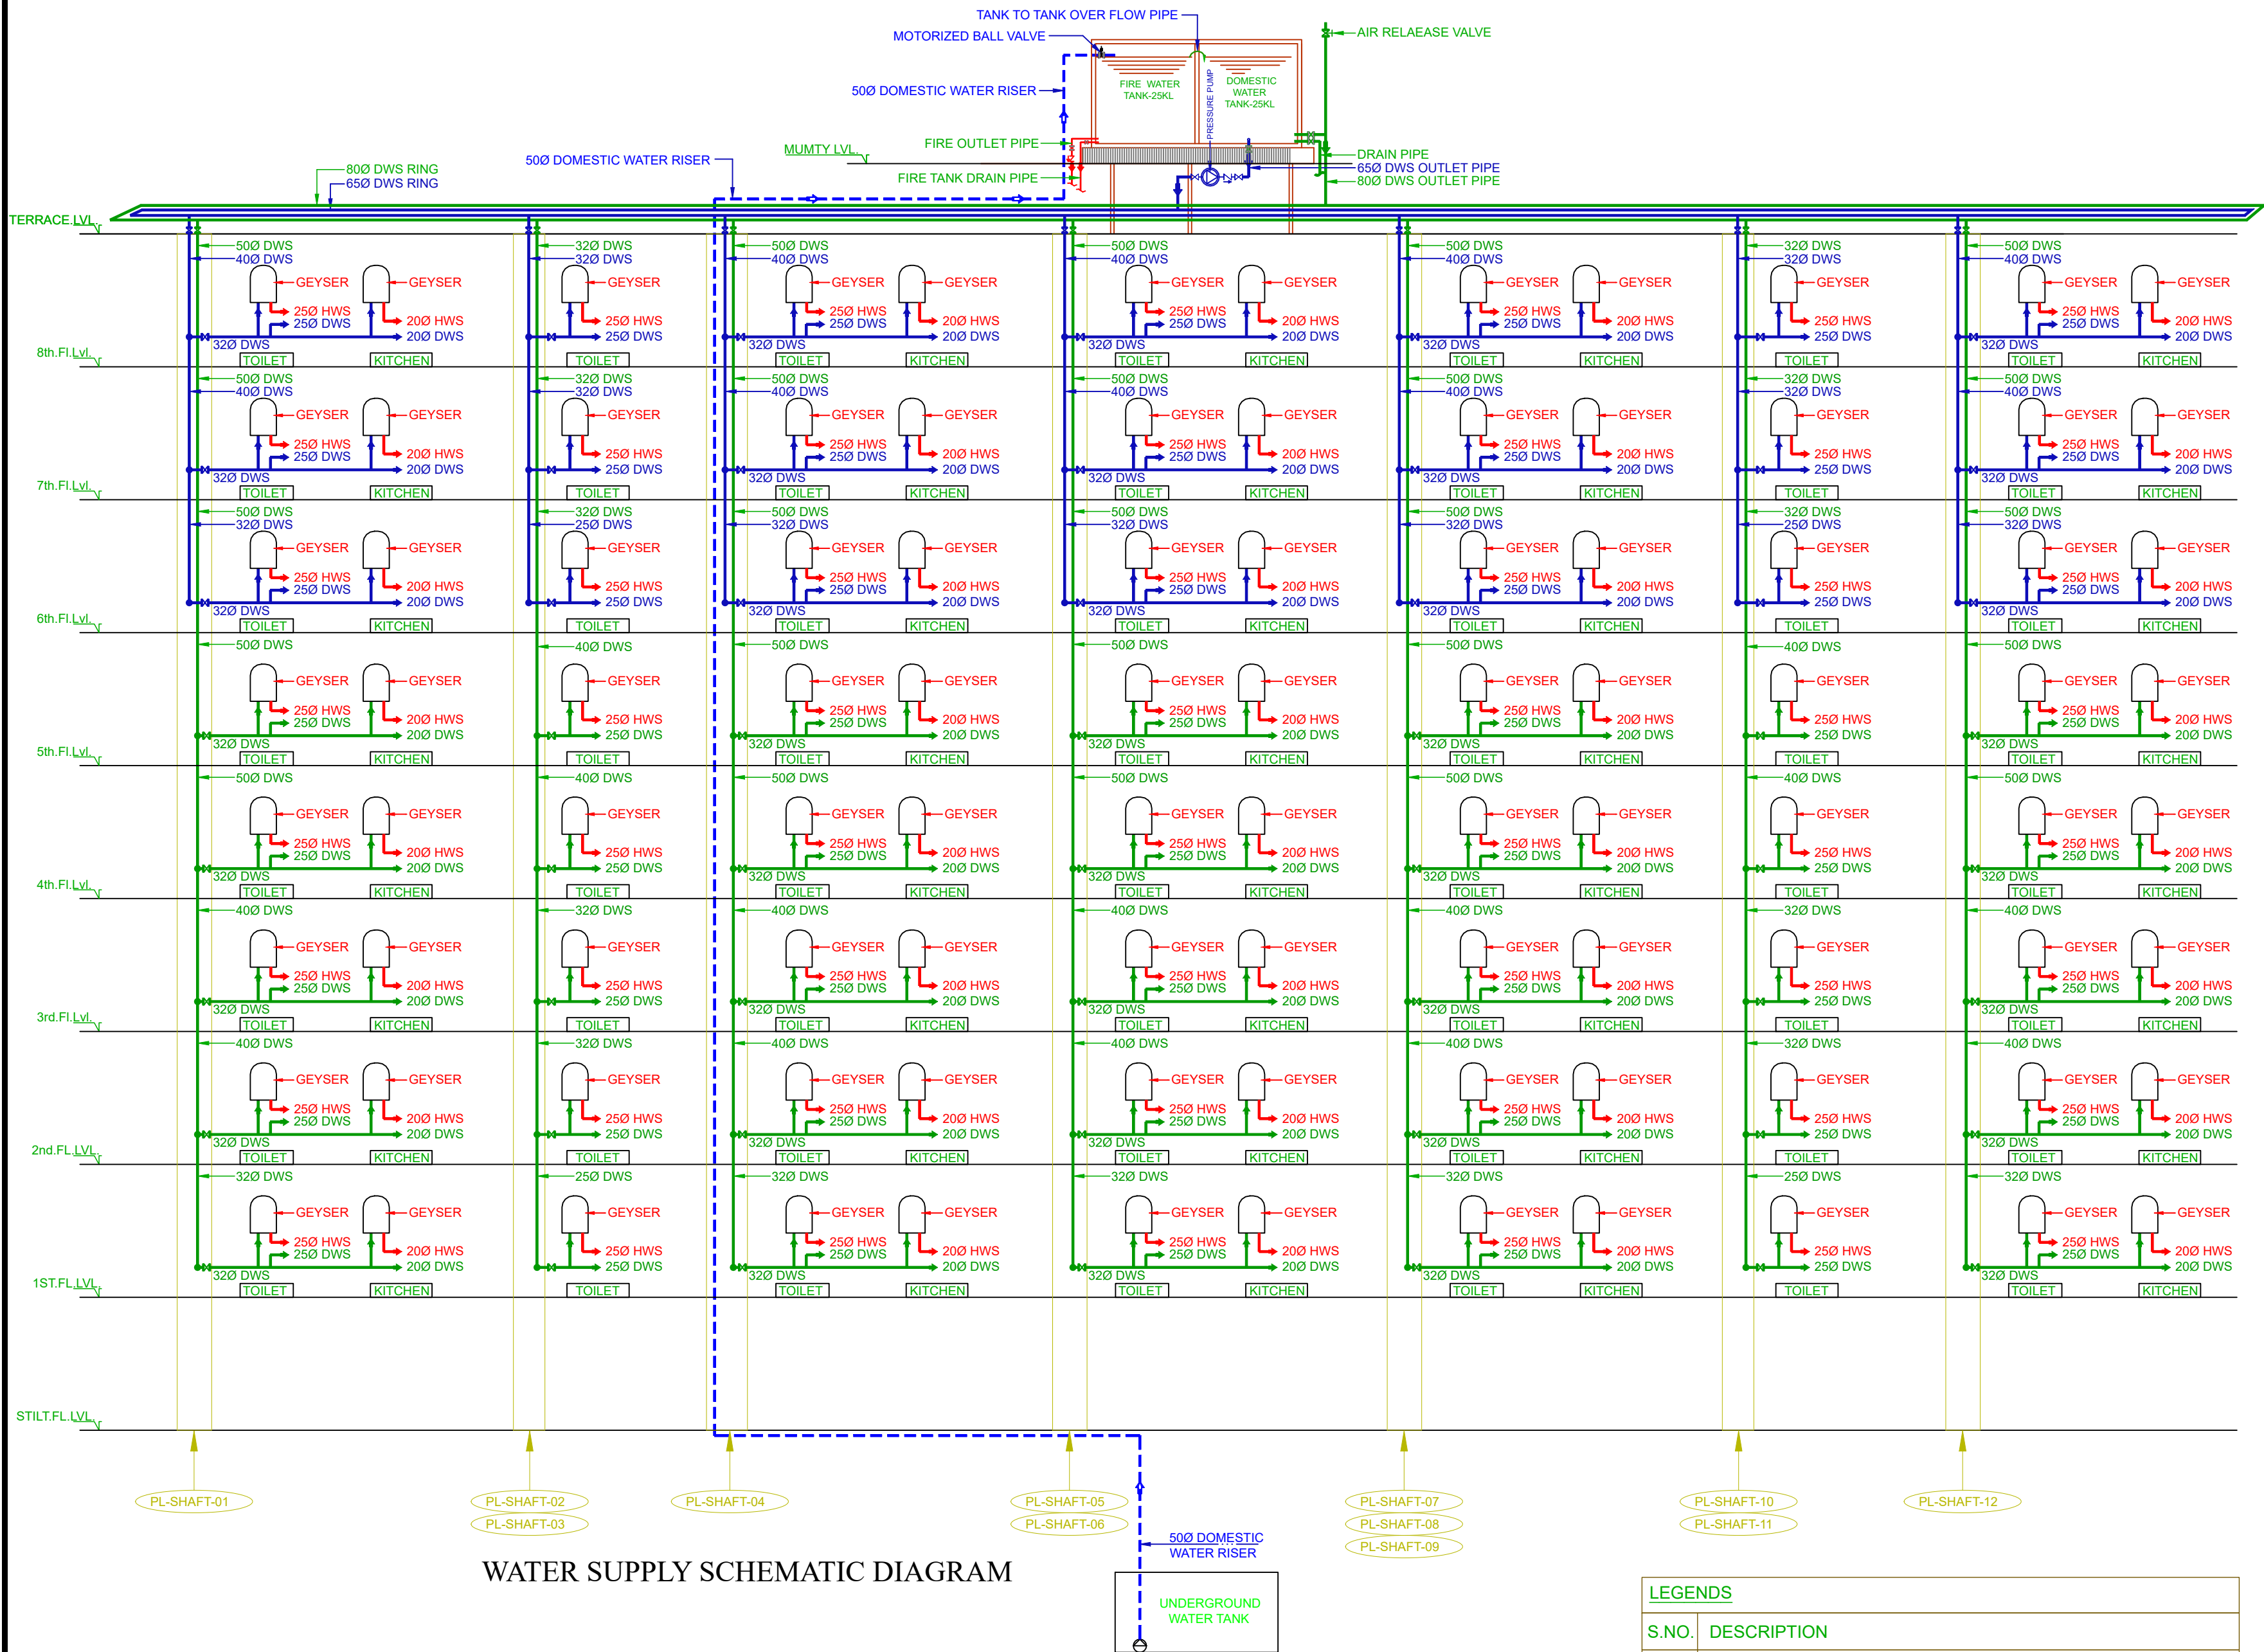

LEGENDS

S.NO.	DESCRIPTION
①	DWS DOMESTIC WATER SUPPLY BELOW FLOOR
②	DWS DOMESTIC WATER SUPPLY TOP THREE FLOOR
③	ALL TERRACE RING(GI PIPE)
④	ALL WATER SUPPLY VERTICAL PIPE
⑤	ARV AIR RELEASE VALVE
TOP THREE FLOORS WATER SUPPLY SYSTEM BY PUMPING	
BELOW FLOORS WATER SUPPLY SYSTEM BY GRAVITY	

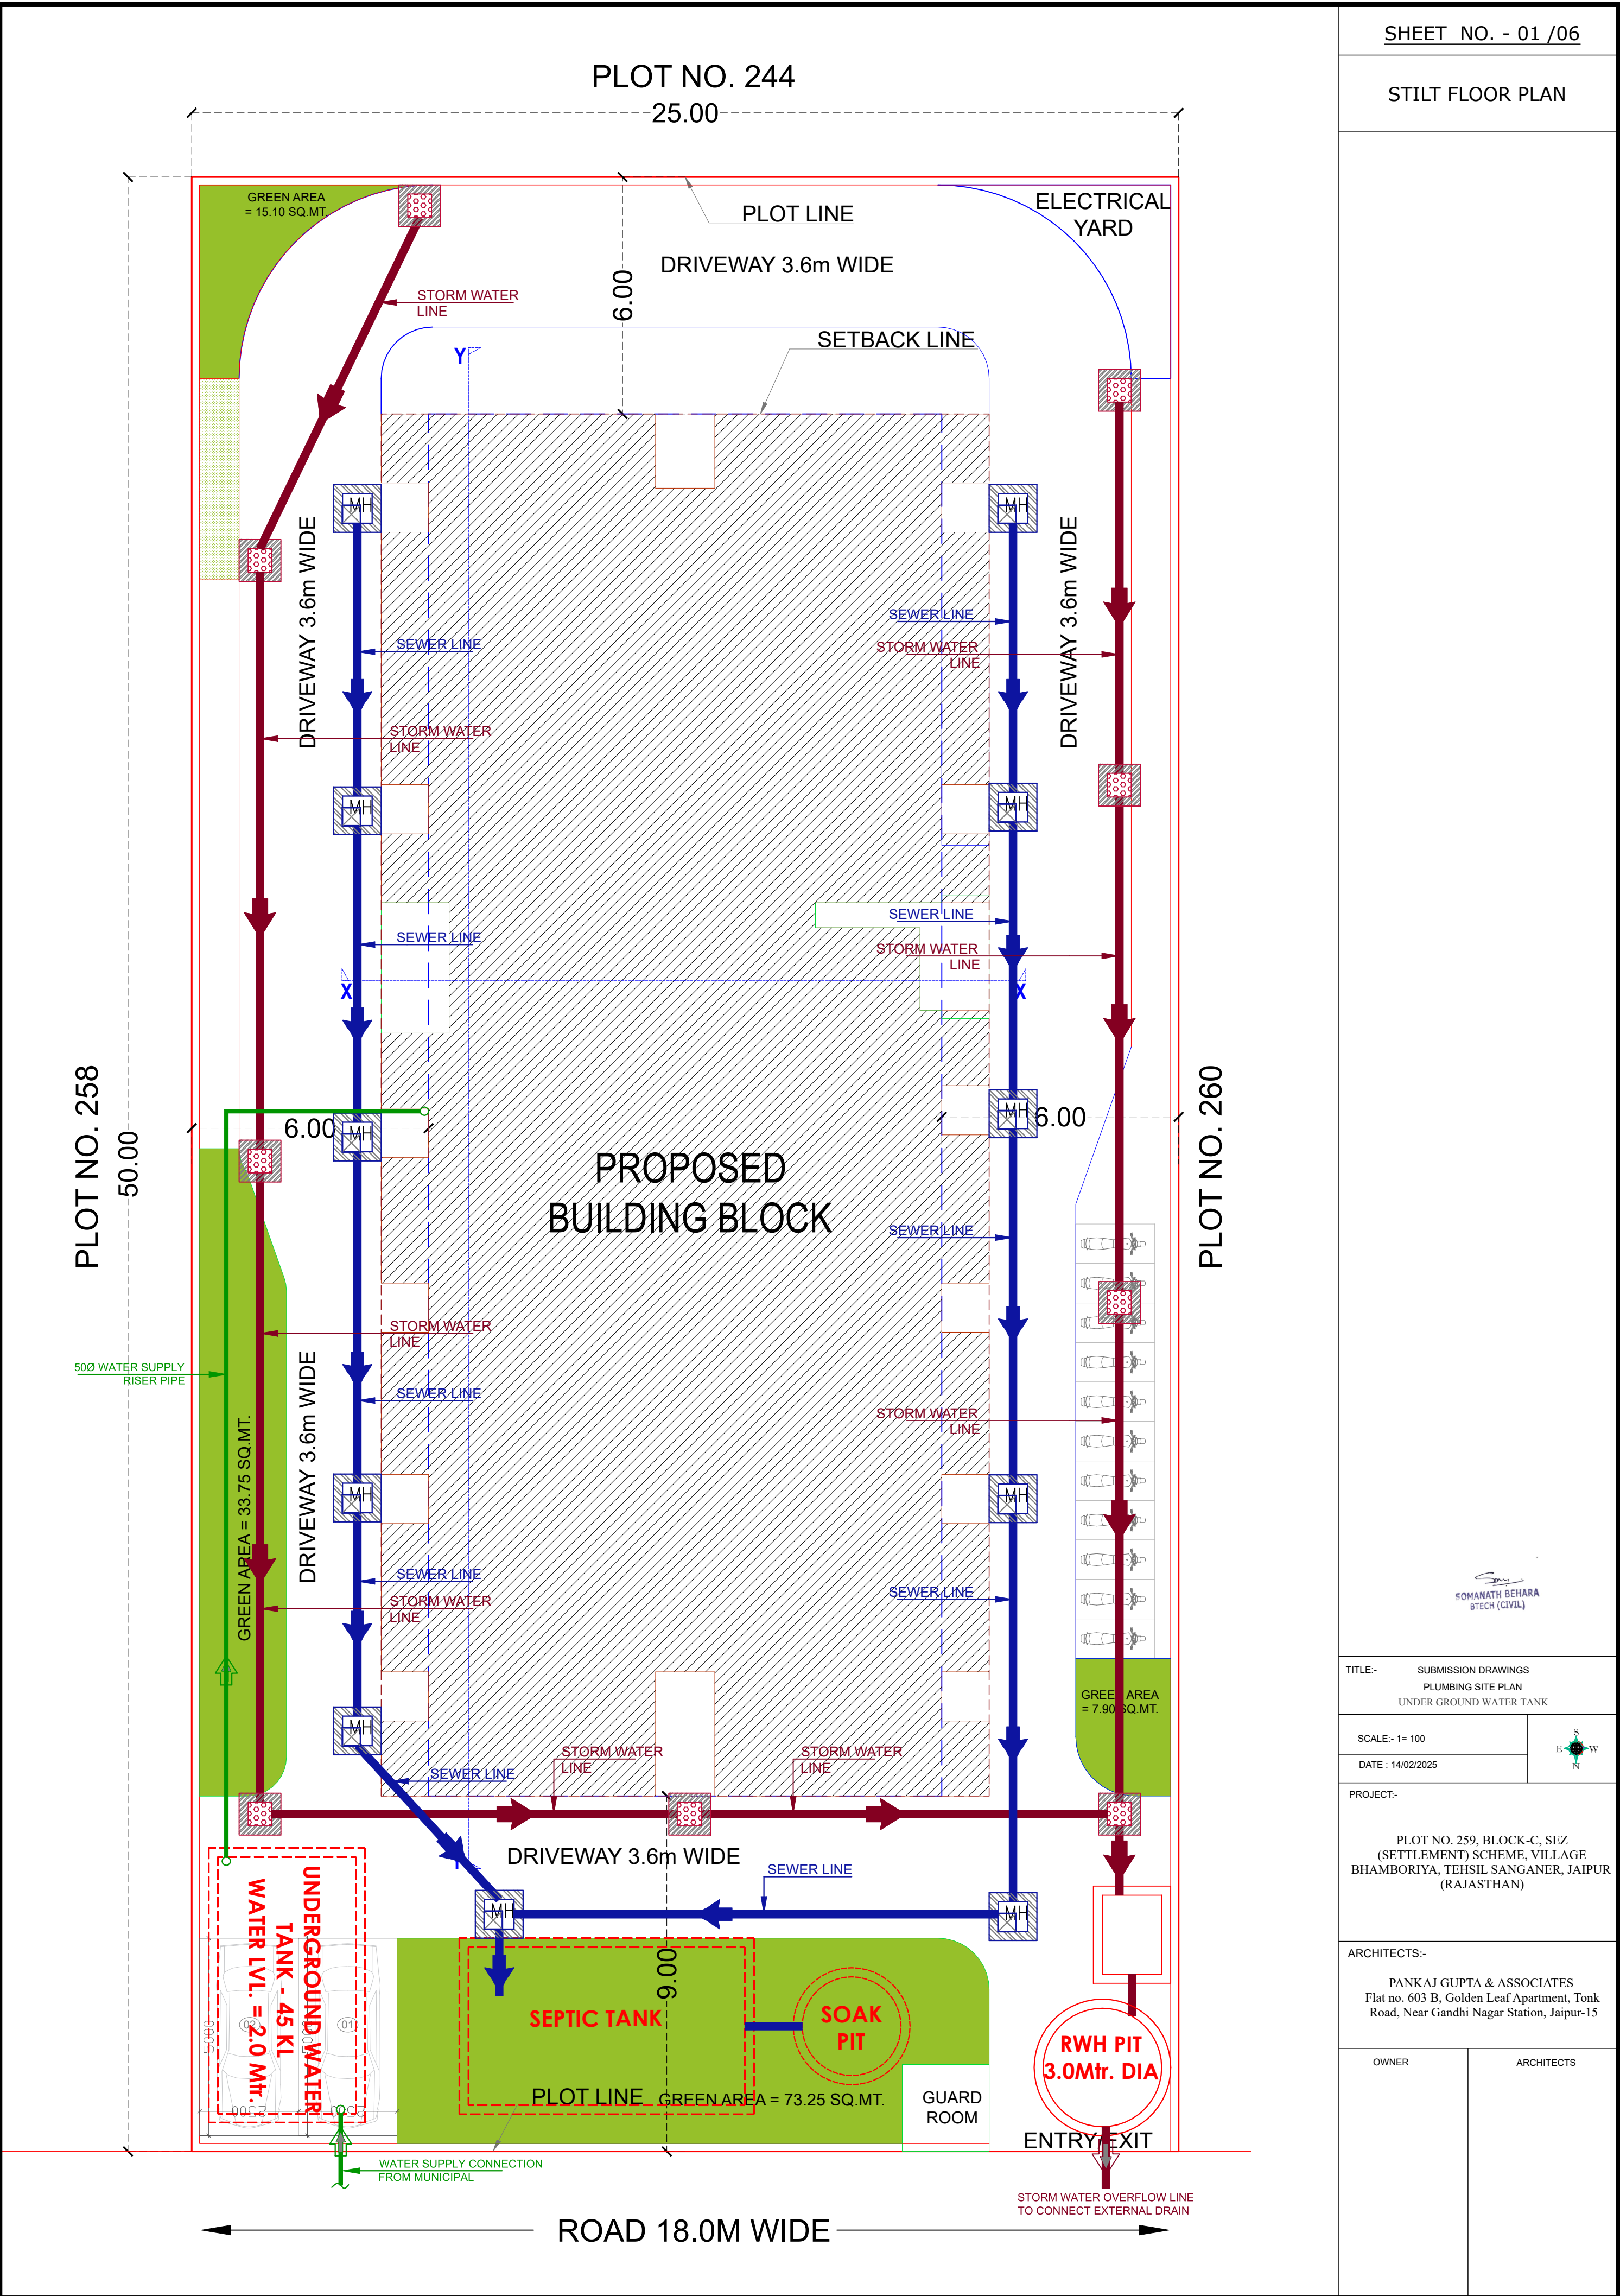

SOMANATH BEHARA
BTECH (CIVIL)

TITLE:- SUBMISSION DRAWINGS
PLUMBING SITE PLAN
UNDER GROUND WATER TANK

SCALE:- 1= 100
DATE : 14/02/2025



PROJECT:-

PLOT NO. 259, BLOCK-C, SEZ
(SETTLEMENT) SCHEME, VILLAGE
BHAMBORIYA, TEHSIL SANGANER, JAIPUR
(RAJASTHAN)

ARCHITECTS:-

PANKAJ GUPTA & ASSOCIATES
Flat no. 603 B, Golden Leaf Apartment, Tonk
Road, Near Gandhi Nagar Station, Jaipur-15

OWNER

ARCHITECTS



ARCHITECTS