

PROPOSED LAY-OUT PLAN OF RESIDENTIAL COLONY


HAPPY AEROCITY

KHASRA NO 731/224 = 11485.75 SQ MTR.

KHASRA NO 722/404 = 8090.00 SQ MTR.

AT VILLAGE :- FARASIYA, TEH.- KISHANGARH , DIST. AJMER

SEWER LINE LAYOUT PLAN

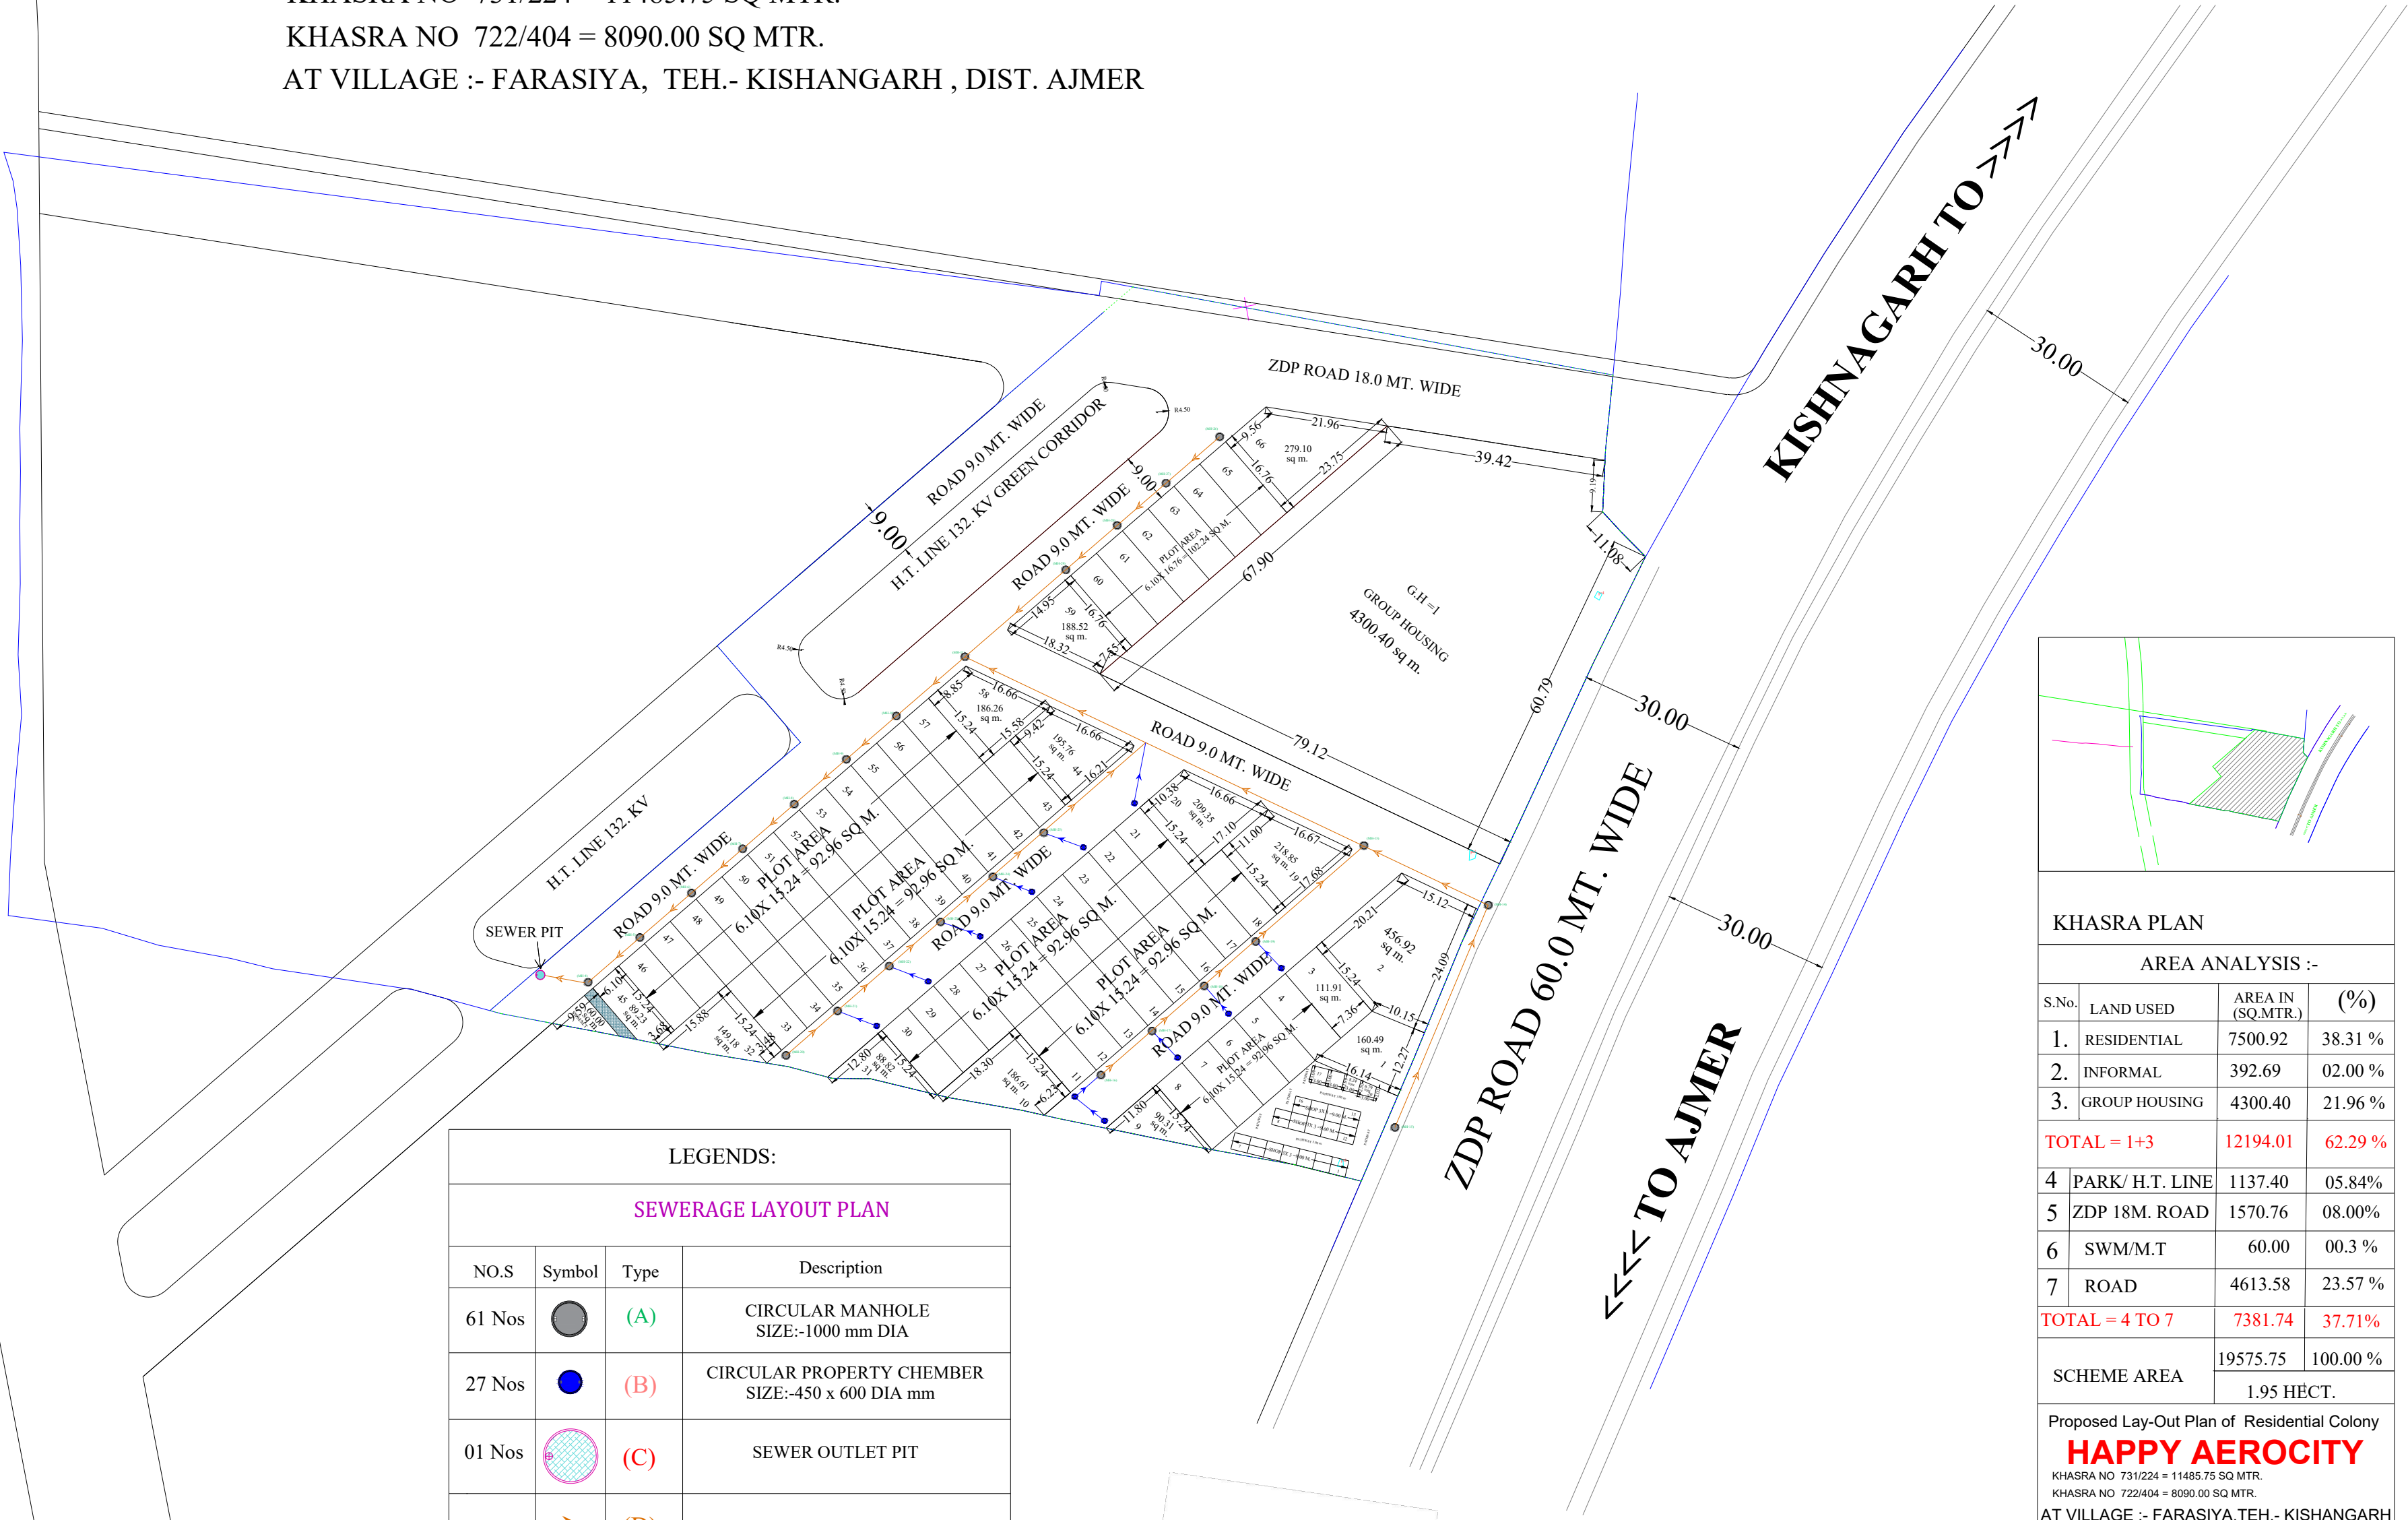

LEGENDS:			
SEWERAGE LAYOUT PLAN			
NO.S	Symbol	Type	Description
61 Nos		(A)	CIRCULAR MANHOLE SIZE:-1000 mm DIA
27 Nos		(B)	CIRCULAR PROPERTY CEMBER SIZE:-450 x 600 DIA mm
01 Nos		(C)	SEWER OUTLET PIT
1140 Mtr.		(D)	200 MM DIA DWC PIPE LINE
690 Mtr.		(E)	110 MM PVC PIPE LINE
			SOIL FLOW DIRECTION IN MAIN LINE

MR. LAXMI SHANKAR
B.TECH (CIVIL ENG.)

KHASRA PLAN

AREA ANALYSIS :-			
S.No.	LAND USED	AREA IN (SQ.MTR.)	(%)
1.	RESIDENTIAL	7500.92	38.31 %
2.	INFORMAL	392.69	02.00 %
3.	GROUP HOUSING	4300.40	21.96 %
TOTAL = 1+3		12194.01	62.29 %
4	PARK/ H.T. LINE	1137.40	05.84%
5	ZDP 18M. ROAD	1570.76	08.00%
6	SWM/M.T	60.00	00.3 %
7	ROAD	4613.58	23.57 %
TOTAL = 4 TO 7		7381.74	37.71%
SCHEME AREA		19575.75	100.00 %
		1.95 HECT.	

Proposed Lay-Out Plan of Residential Colony

HAPPY AEROCITY

KHASRA NO 731/224 = 11485.75 SQ MTR.
KHASRA NO 722/404 = 8090.00 SQ MTR.

AT VILLAGE :- FARASIYA,TEH.- KISHANGARH
DIST. AJMER

योजना का नाम :-हैप्पी एरोसिटी

NORTH :-	SCALE :-	APPLICANT :-
	1"=50'	