


SUBHAM VIHAR PHASE-I RESIDENTIAL SCHEME

LAYOUT PLAN OF PART OF KHASRA NO. 1367/1087, 1369/1088 OPPOSITE BHARTI CRICKET STADIUM,SABALPURA,SIKAR
REVENUE VILL. -SABALPURA DIST. SIKAR (RAJ.)
FOR- 90A RESIDENTIAL SCHEME
APPLICANT:- 1. ANWAR S/O CHHOTU KHAN
2. MEHAR BANO W/O IBRAHIM KHAN, KANKASHA D/O IBRAHIM W/O ASRAR AHMED CHOUHAN, FARHANA BANO D/O IBRAHIM W/O MOHD. JAVED, SABNAM BANO D/O IBRAHIM W/O ASHFAQ AHMED ,SABINA BANO D/O IBRAHIM KHAN W/O MANPHOOL KHAN, THROUGH POWER OF ATTORNY HOLDER ISHAQ S/O IBRAHIM
3. ISHAQ S/O IBRAHIM
4. MOHD. AKRAM, MOHD. AFRAZ, MOHD. AZAM, MOHASIN KHAN ALL S/O SIRAJ, NILOPHAR, MOHSINA, RUBINA BANO, RIZWANA BANO, SABINA BANO ALL D/O SIRAJ THROUGH POWER OF ATTORNY HOLDER MOHD. ASLAM S/O SIRAJ
5. MOHD. ASLAM S/O SIRAJ

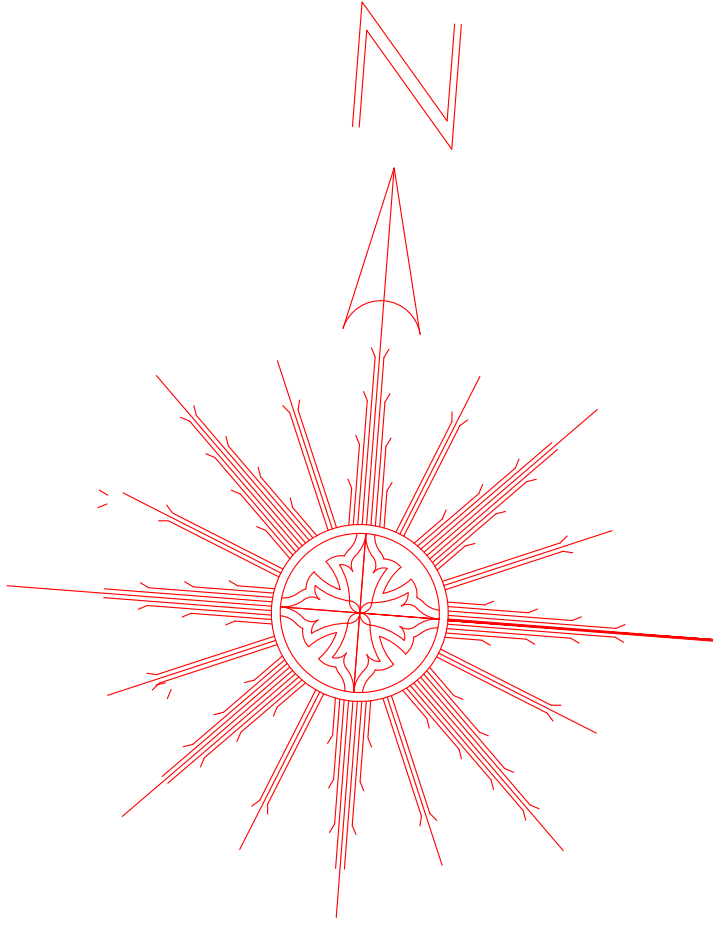

488

487

1368
1087

496



491

1089
493

1090
493

DR. RAJESH K. SHARMA
B.TECH (CIVIL)

URBAN IMPROVEMENT TRUST
SIKAR

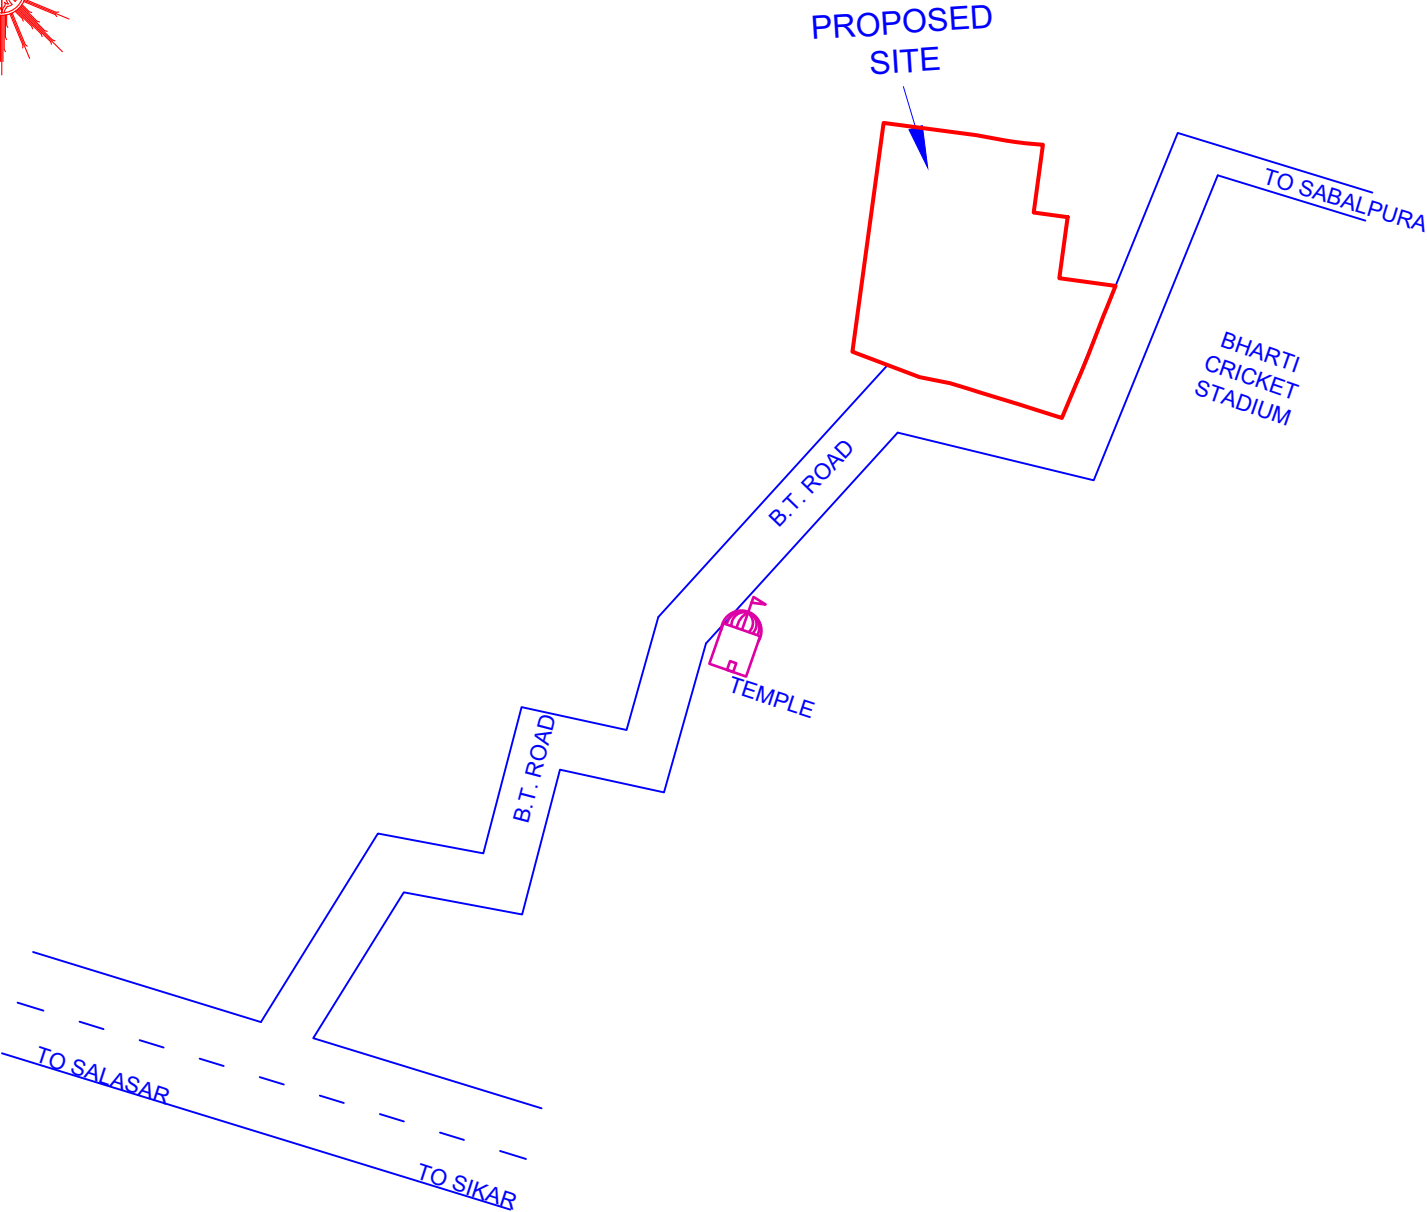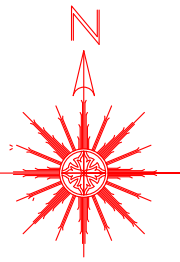

KEY-PLAN
Not To Scale


AREA ANALYSIS			
S.N.	LAND USE	AREA (sq.mtr.)	%
1.	RESIDENTIAL	6415.13	62.67%
2.	INFORMAL COMMERCIAL	0236.37	02.31%
3.	MOBILE TOWER	0020.19	00.20%
4.	SURRENDER IN SECTOR PLAN ROAD	1819.55	17.78 %
5.	ROAD	1744.76	17.04 %
	TOTAL	10236.00	100.00 %

SCHEME PLOTS DETAIL

1.	PARTICULARS	NO.
2.	RESIDENTIAL PLOT'S	36
3.	INFORMAL COMMERCIAL	4
4.	MOBILE TOWER	2

---	SCHEME BOUNDARY
---	KHASRA LINE
---	PLOT BOUNDARY
---	SECTOR PLAN ROAD

NOTE : ALL DIMENSIONS ARE IN METER
SCALE-1 C.M. =8.0 MTR

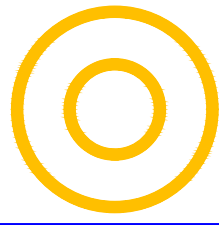

MANHOLE FOR
SOIL WASTE



SOIL WASTE PIPE
SLOP 1:200

TOTAL AREA IN KH. NO. 1367/1087=1992.00 SQ. MTR
TOTAL AREA IN KH. NO. 1369/1088=8244.00 SQ. MTR
TOTAL AREA FOR CONVERSION=10236.00 SQ. MTR

योजना का नामका ले-आउट
आज दिनांकको लेआउट प्लान कमेटी द्वारा
सर्वसम्मति से अनुमोदित किया गया।