
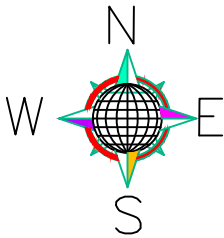


LAYOUT PLAN OF SANITATION (STORM WATER DRAINAGE SEWERAGE, STP, SOLID WATER DISPOSAL ETC.)


SHIVAM RESIDENCY BLOCK-A
AT VILLAGE :- BALAWALA, TEH.:- SANGANER, JAIPUR.
KHASRA NO.-275,276,277,278

LEGEND	
	Sewer Main Hole
	House Connection Chamber
	200MM DWC SEWER PIPE LINE

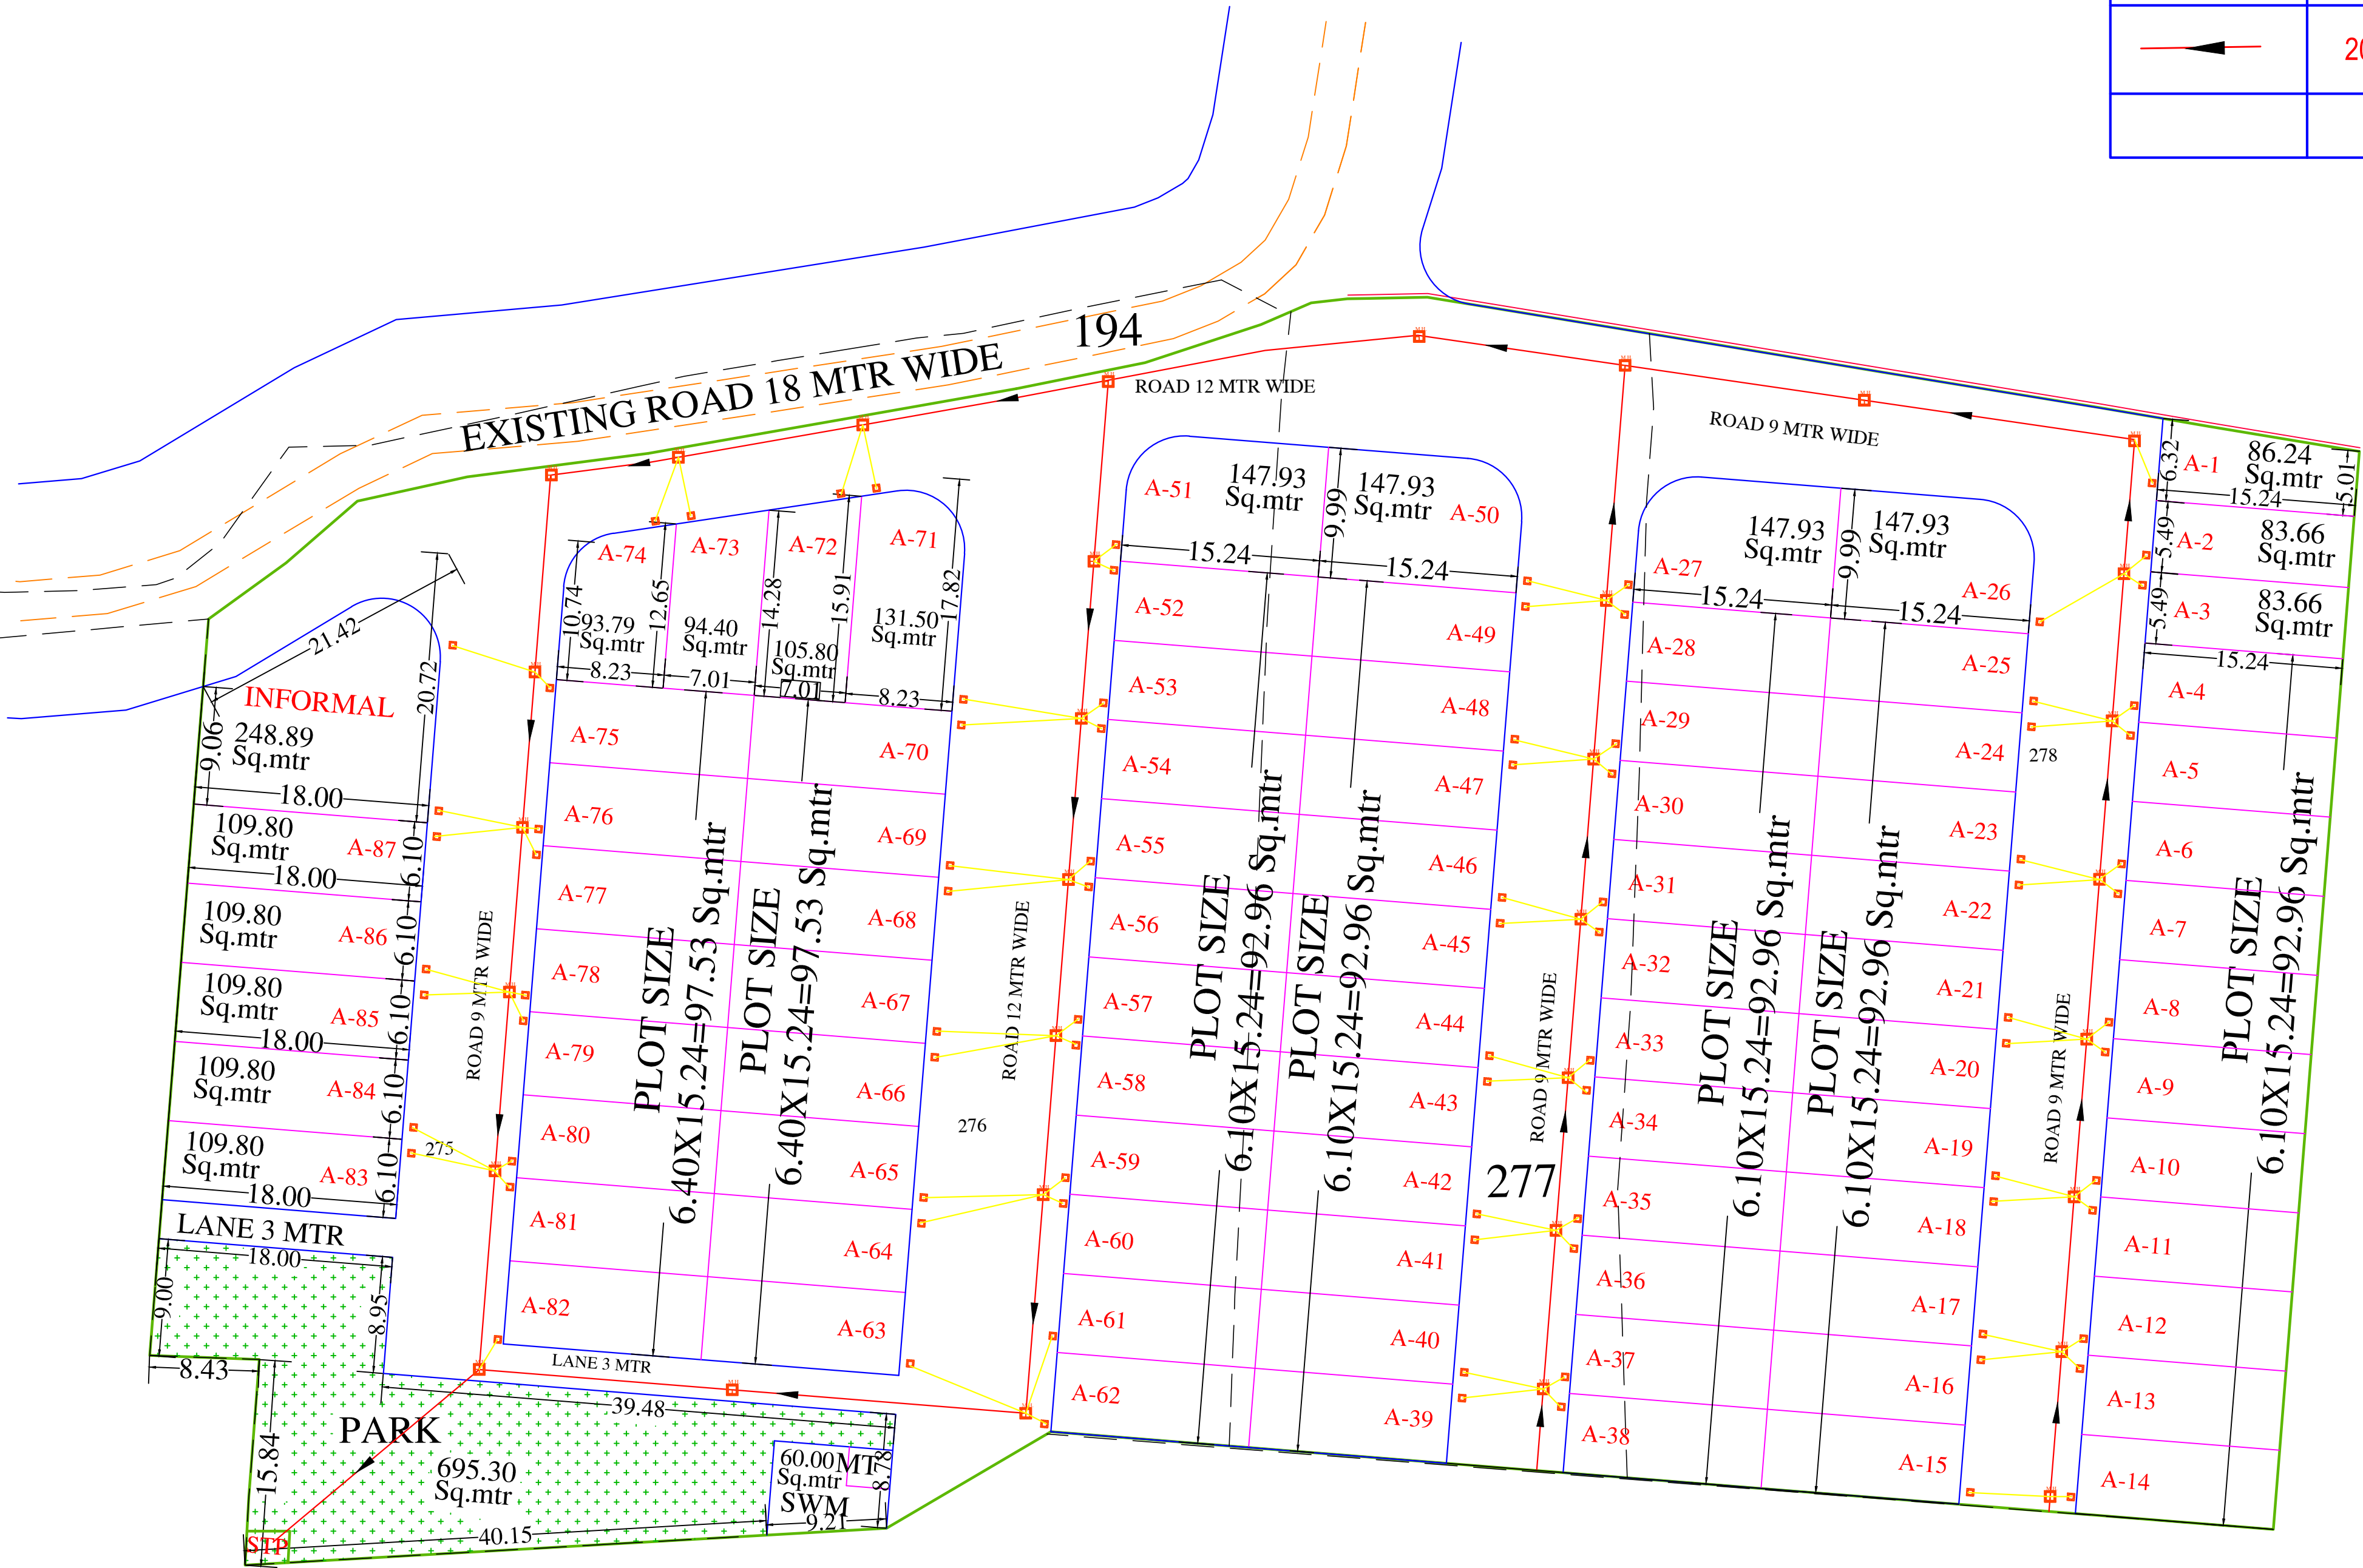


SCALE:-1=500

KEY PLAN

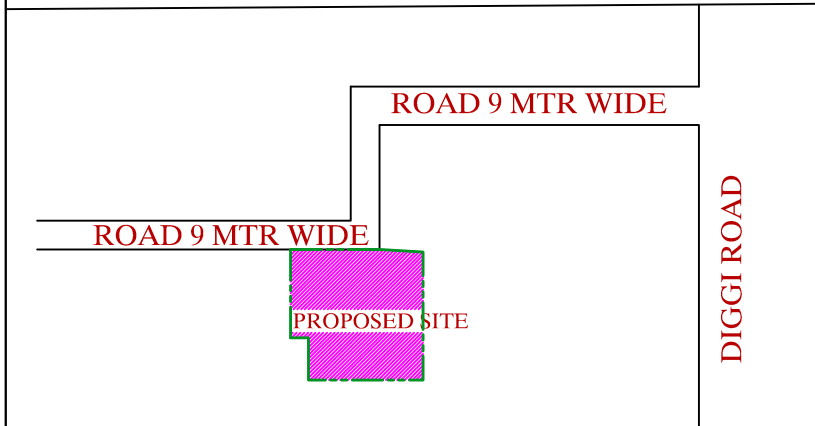

KHASRA PLAN

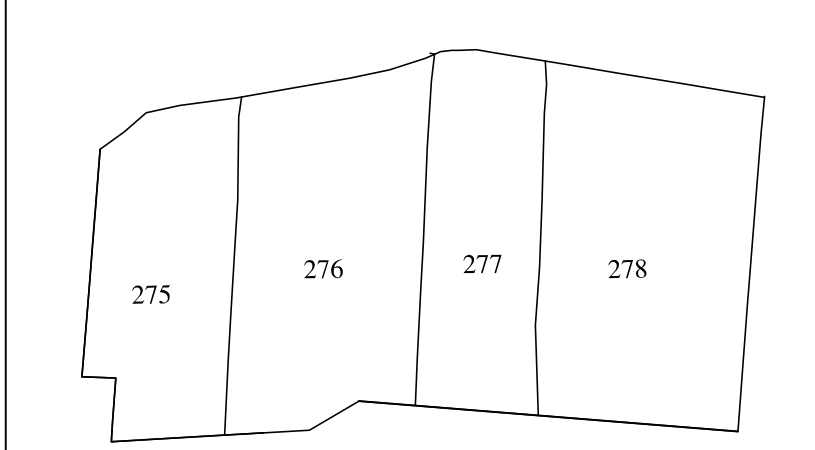

AREA ANALYSIS :-

S.No.	LAND USED	AREA IN (Sq.MTR.)	(%)
1.	RESIDENTIAL	18492.64	61.54 %
2.	RETAIL	248.89	01.80 %
(A)	TOTAL = 1+2	8741.53	63.34 %
3.	PARK	695.30	05.03 %
4.	SWM+MT	60.00	00.44 %
5.	ROAD	4303.17	31.19 %
(B)	TOTAL = 3+4+5	5058.47	36.66 %
	SCHEME AREA	13800.00	100.00 %

NAME OF SOCIETY : NIJI KHATEDAR

NAME OF SCHEME : SHIVAM RESIDENCY BLOCK-A

ZONE NO. ()	SECTOR NO.	
SCALE: 1=500	DRG. NO.	
A. T. P. ZONE	D.T.P.	S.T.P.

JAIPUR DEVELOPEMENT AUTHORITY, JAIPUR.

PLANNER :

