


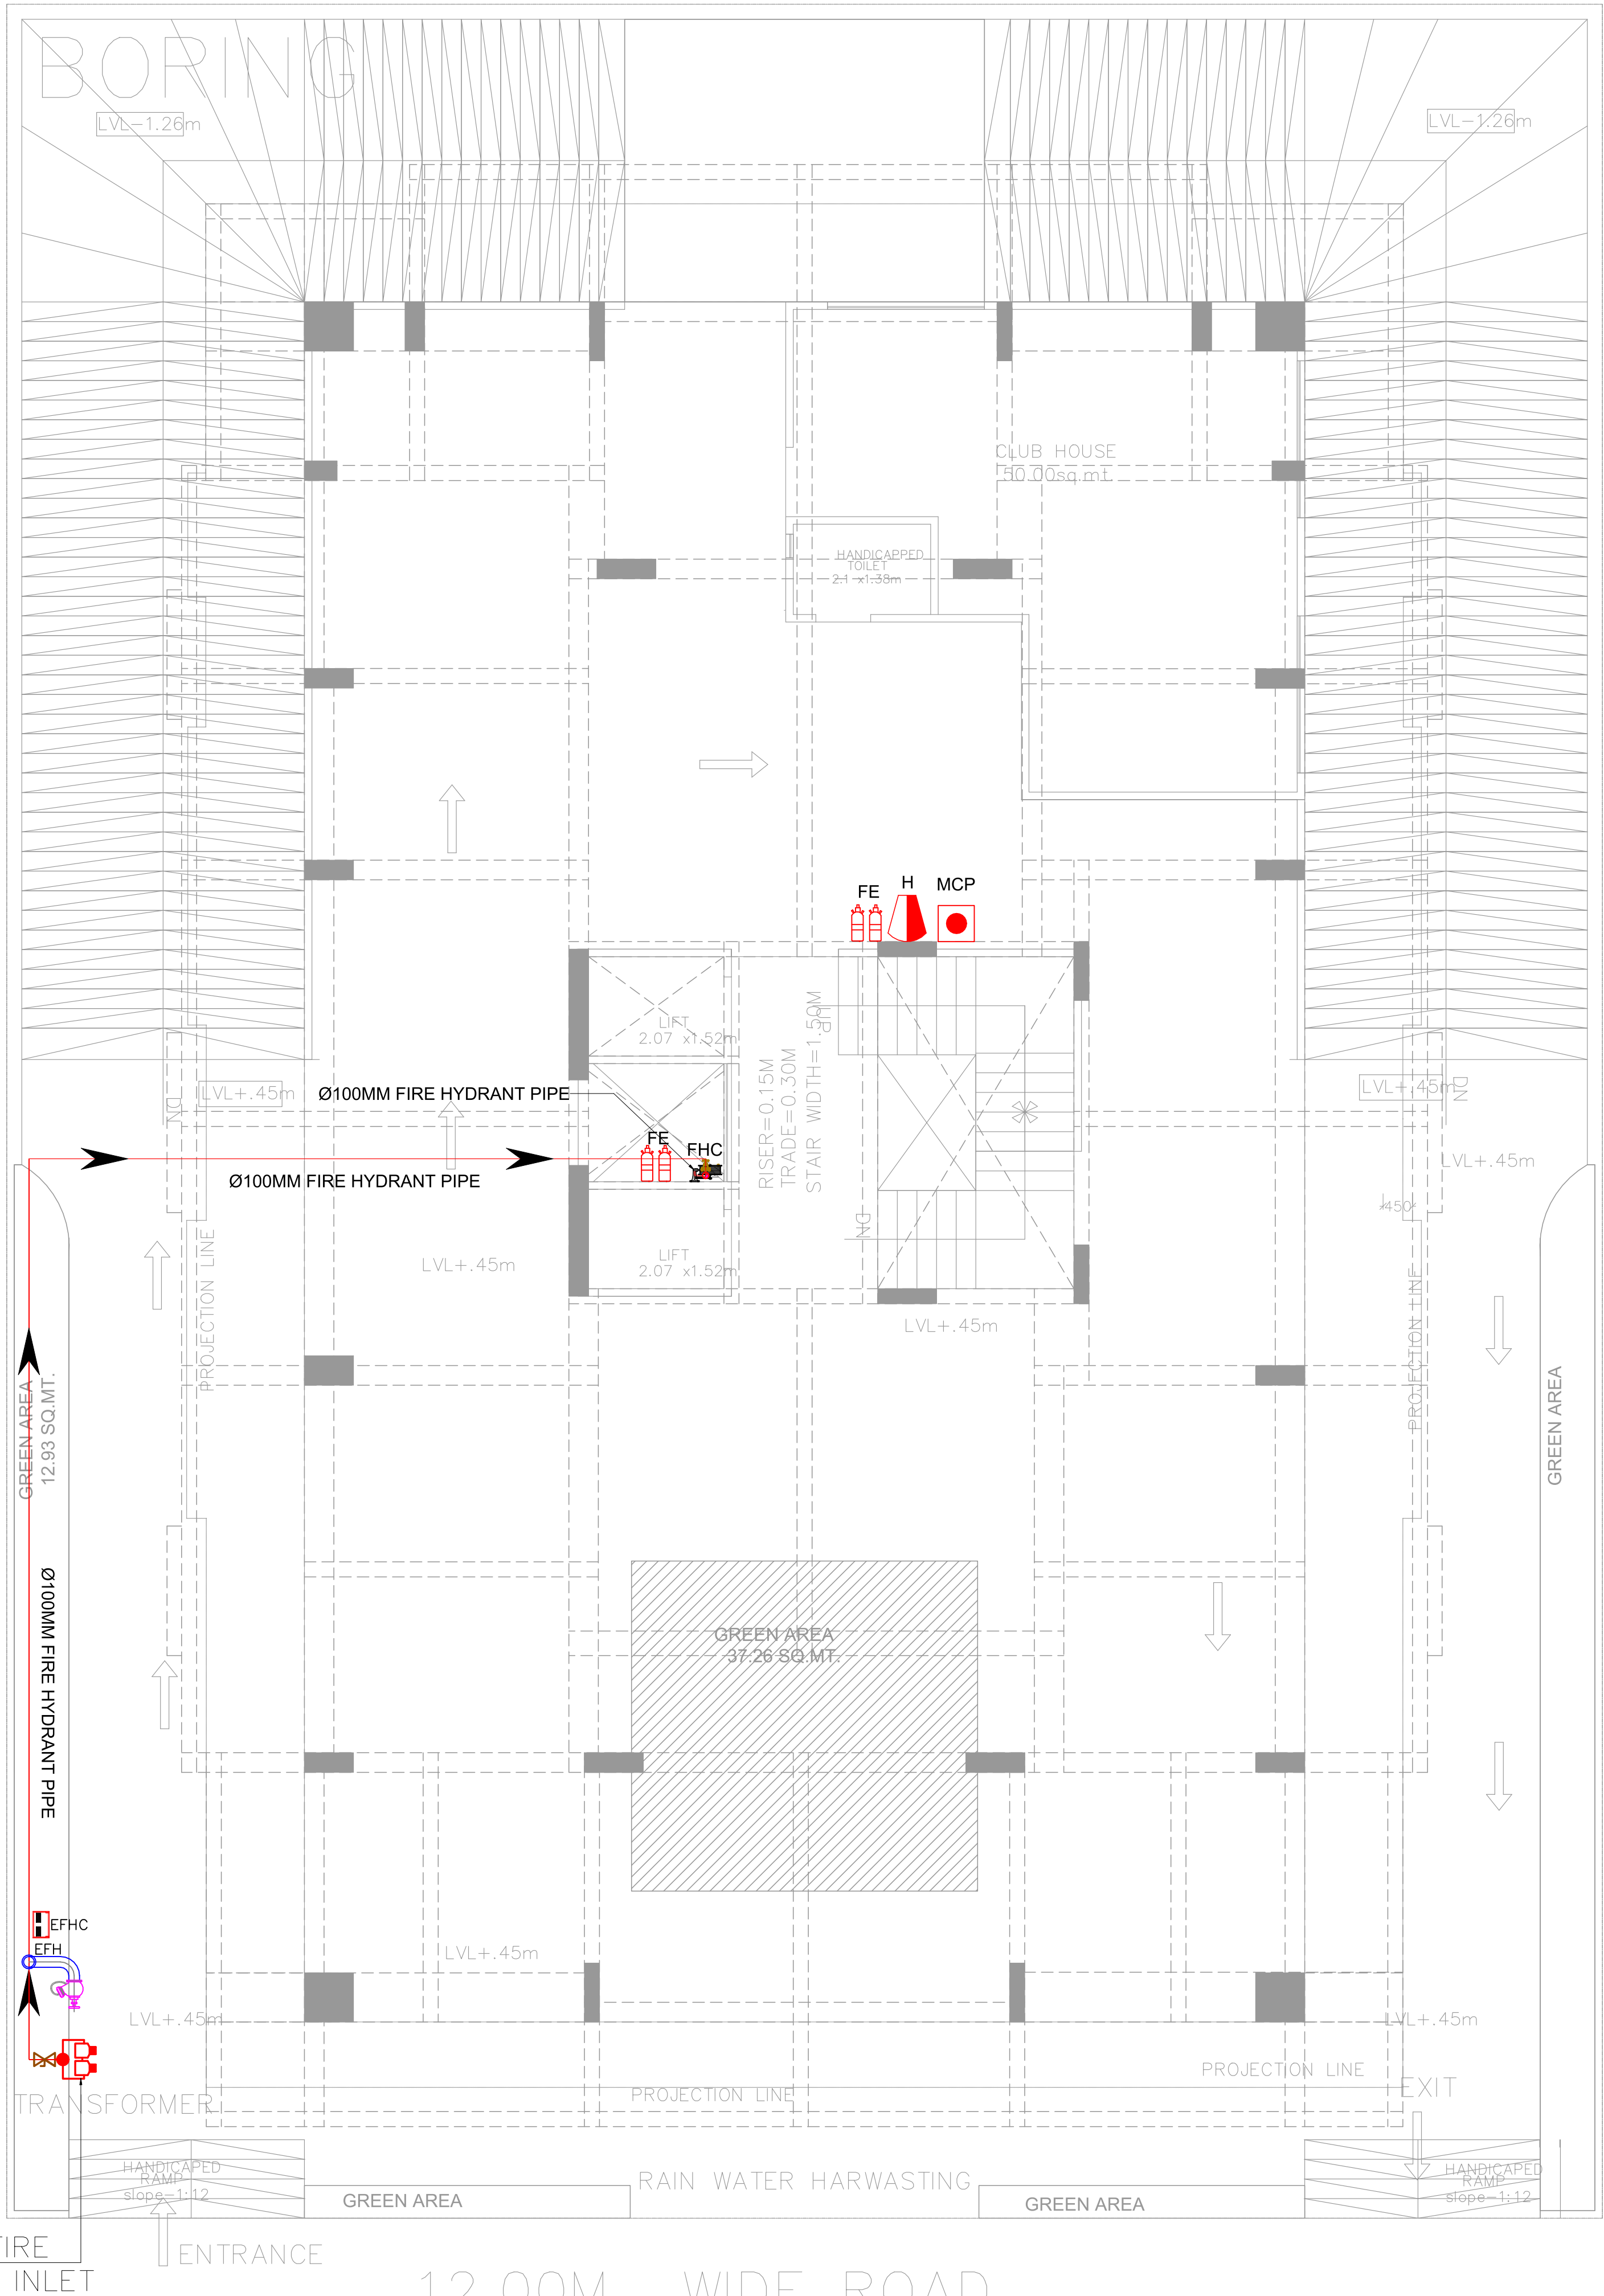

PROPOSED STILT FLOOR FIRE FIGHTING LAYOUT

Aman Gupta
M.E.P. Consultant
D.E. Electrical

THIS DRAWING IS THE SOLE PROPERTY OF
M/S AKRITI AYOJAN AND IS NOT TO BE COPIED,
USED OR REPRODUCED FOR ANY PURPOSE
OTHER THAN FOR WHICH IT HAS BEEN LOANED.

LEGEND: -

FIRE MS PIPE	
BALL VALVE	
EXTERNAL FIRE HYDRANT	
EXTERNAL FIRE HOSE CABINAT	
FIRE HOSE CABINAT	
UPRIGHT SPRINKLER HEAD	
PENDENT SPRINKLER HEAD	
SIDE WALL SPRINKLER HEAD	
MANNUAL CALL POINT	
HOOTER	
FIRE EXINGUISHER	
FLOW SWITCH	
ISOLATION VALVE	
2 WAY FIRE BRIGADE INLET	

MEP CONSULTANT : -

A-8, PATH NO. 4, JAMUNA NAGAR,
SODALA, JAIPUR-302006,
MAIL: - cubemep@gmail.com,
Ph. No. 0141 2221089
Mob. No. +91 9214308430 , +91 9785427711

DEALT BY : -	REVISION : -	DATE : -
RAMESH	R0	08-06-2024

TITLE: -
**PROPOSED
STILT FLOOR
FIRE FIGHTING LAYOUT**

SCALE: - 1= 100	DATE:
-----------------	-------

PROJECT: -
PROPOSED RESIDENTIAL APARTMENT FOR
JAGDISH NARYAN CHOPRA
PLOT NO=A-12(N.P) & A-13
CHOPRA ENCLAVE,MANSAROVAR,
VILL-GANPATPURA TEH-SANGANER ,JAIPUR.

CLIENT NAME: -

ARCHITECT

M/S AKRITI AYOJAN
ARCHITECTS. INTERIOR DESIGNERS.

E-87, THIRD FLOOR, MANGLAM TOWER, RIDHI SIDIHI,
GOPALPURA, JAIPUR-06, RAJASTHAN. 9351154101
suryaprakash.arch@gmailmail.com ;

DATE:	NORTH :
-------	---------