


LAYOUT PLAN OF RAIN WATER HARVESTING FOR
"SOUTHERN MEADOWS"

IIN KHASRA NO.-: 254/211, 256/209
AT VILLAGE :- JHUJHARPURA, TEH.-: CHAKSU, JAIPUR.

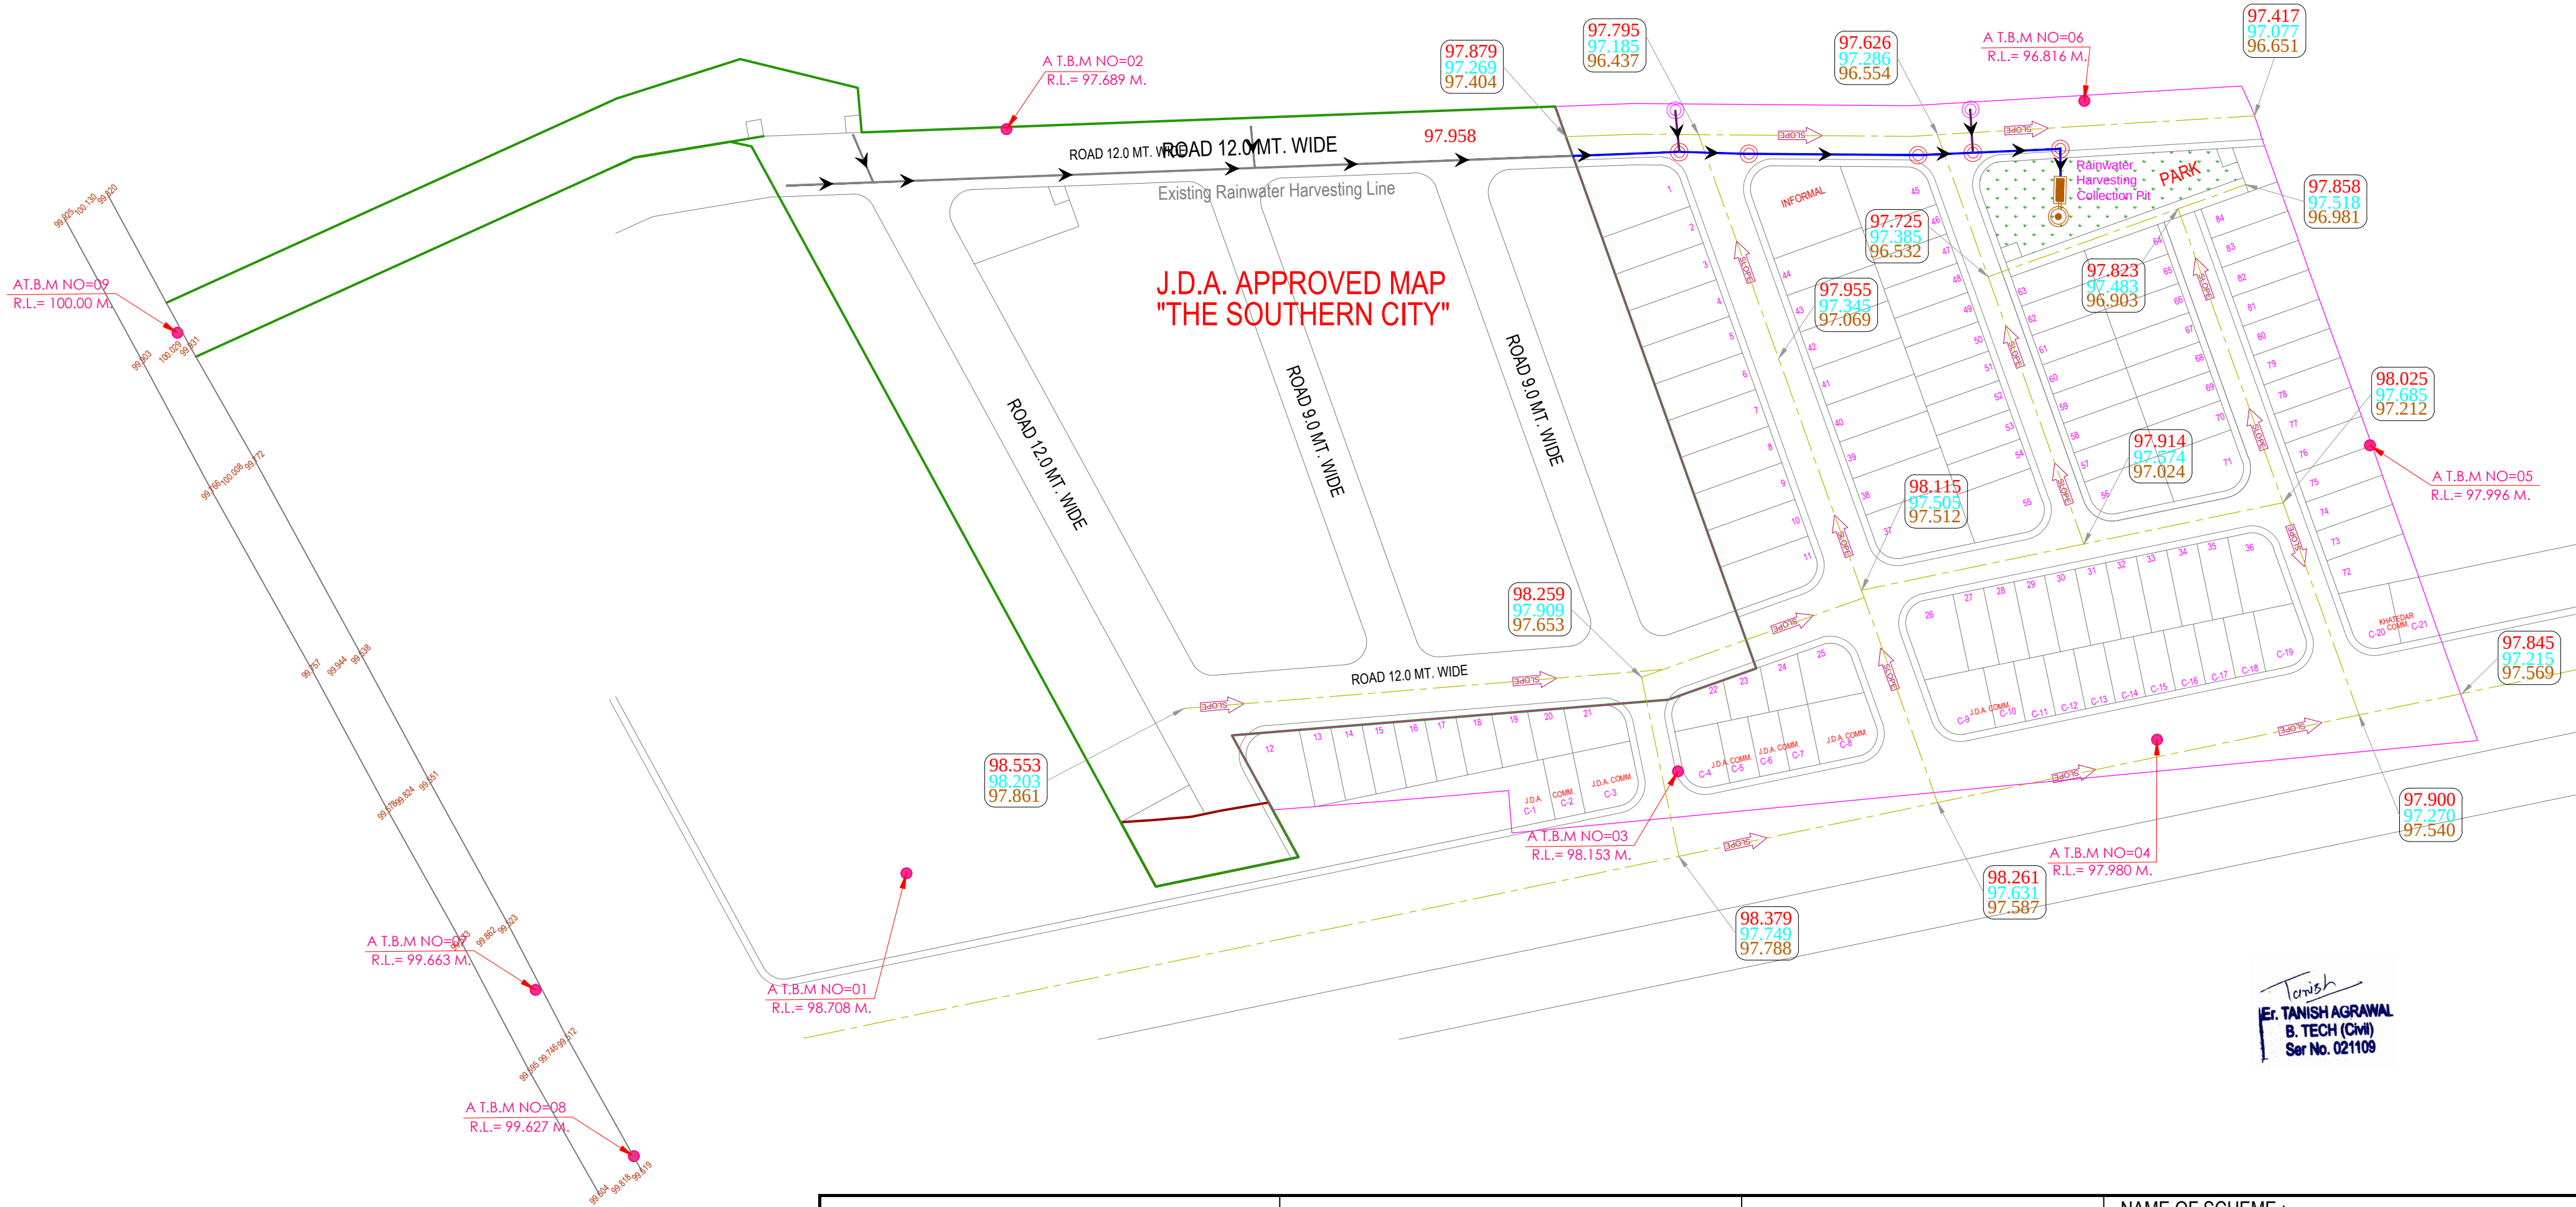

Tanish
Er. TANISH AGRAWAL
B. TECH (Civil)
Ser No. 021109

LAY-OUT PLAN OF		LEGENDS :- Rain Water Harvesting Legends:-			CONSULTANT:-	NAME OF SCHEME :-		
(ROADS , ☐ ELECTRICALS , ☐ SEWER LINE ☐ WATER SUPPLY ☐ & RAIN WATER HARVESTING) ☒		<u>Symbols</u>	<u>Relation To</u>	<u>Nos. / LEN.</u>	CIVIL TECH ENGINEERING SOLUTION LAND SURVEY/GPS SURVEY/ENGINEERING DESIGN/CADD DESIGNING Shiv Colony ,Near Poornima University, Sitapura (Rajasthan)-303905 Mob:-9664240082 Email:- civiltech930@gmail.com	PROPOSED LAY OUT PLAN OF "SOUTHERN MEADOWS" IN KHASRA NO.-: PART OF 209/184, 211/185. AT VILLAGE :- JHUJHARPURA, TEH.-: CHAKSU, JAIPUR.		
Notes:-			PRECAST MANHOLE 450 DIA X 900	02 Nos.				
1. ALL DIMENSIONS ARE IN METER & DIAMETERS ARE IN MILLIMETER, UNLESS OTHERWISE SPECIFIED.			PRECAST MANHOLE 600 DIA X 900	05 Nos.				
2. EARTH COVER PROVIDED ABOVE PIPE SHALL BE MINIMUM 1.0 M.			150 MM DWC PIPE	18 Mtr.	<u>DRAWING TITLE:-</u>	SCALE :-	NORTH :-	
3. PIPE MATERIAL DWC.			200 MM DWC PIPE	101 Mtr.				
0.000 Proposed Road Finished Levels 0.000 Proposed Road Formation Levels 0.000 Existing Ground Levels Proposed Road Slope Direction Proposed Road Center Line			Rainwater Harvesting Line Slope					
			Rainwater Harvesting Collection Pit	01 Nos.	LAYOUT PLAN OF RAIN WATER HARVESTING		N.T.S	