
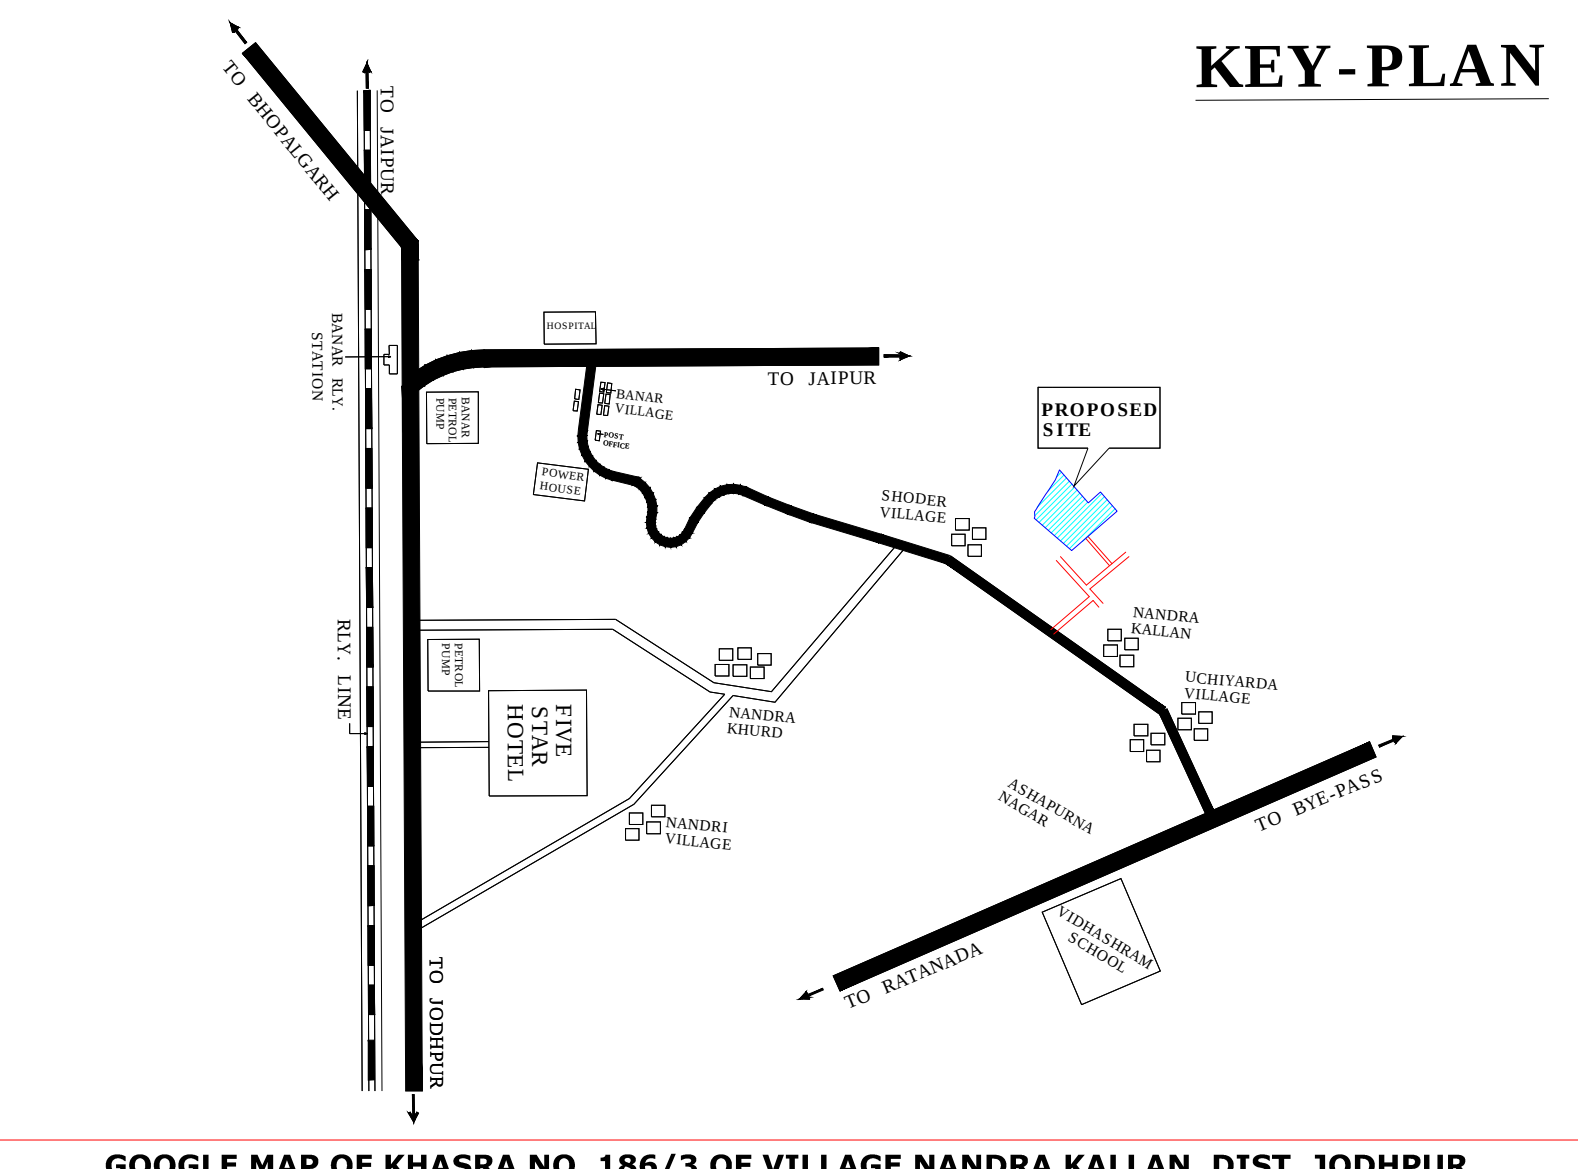
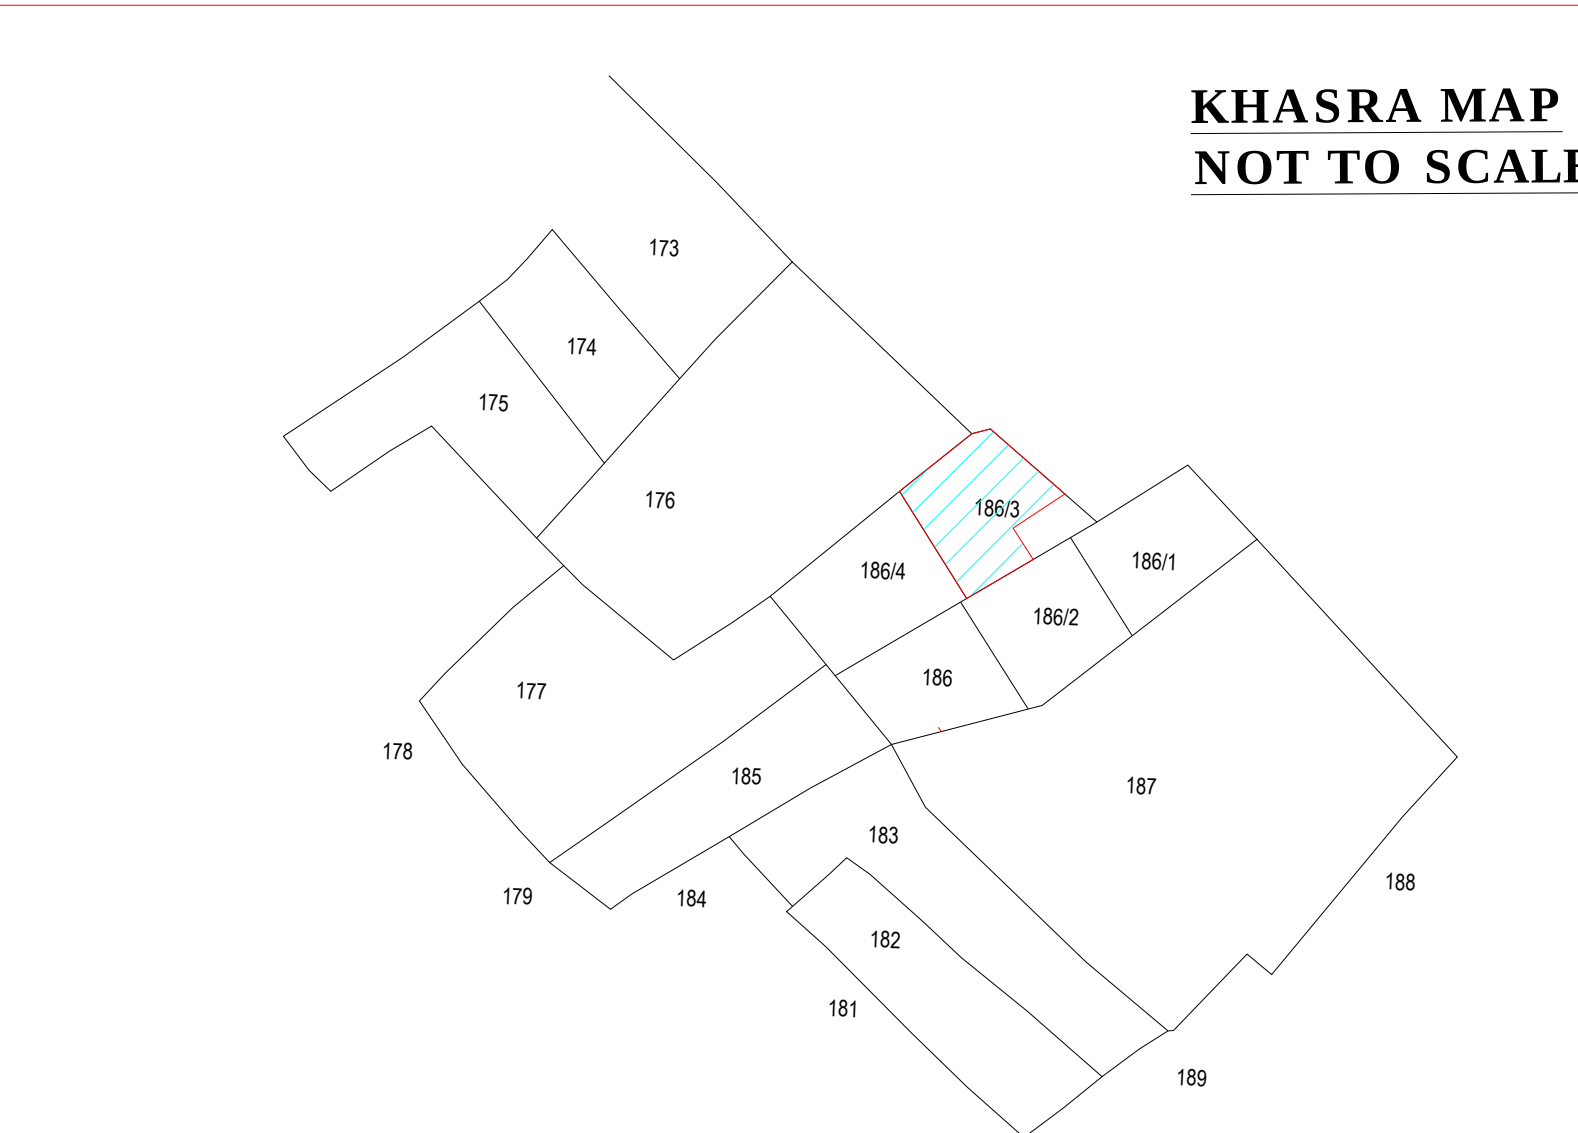
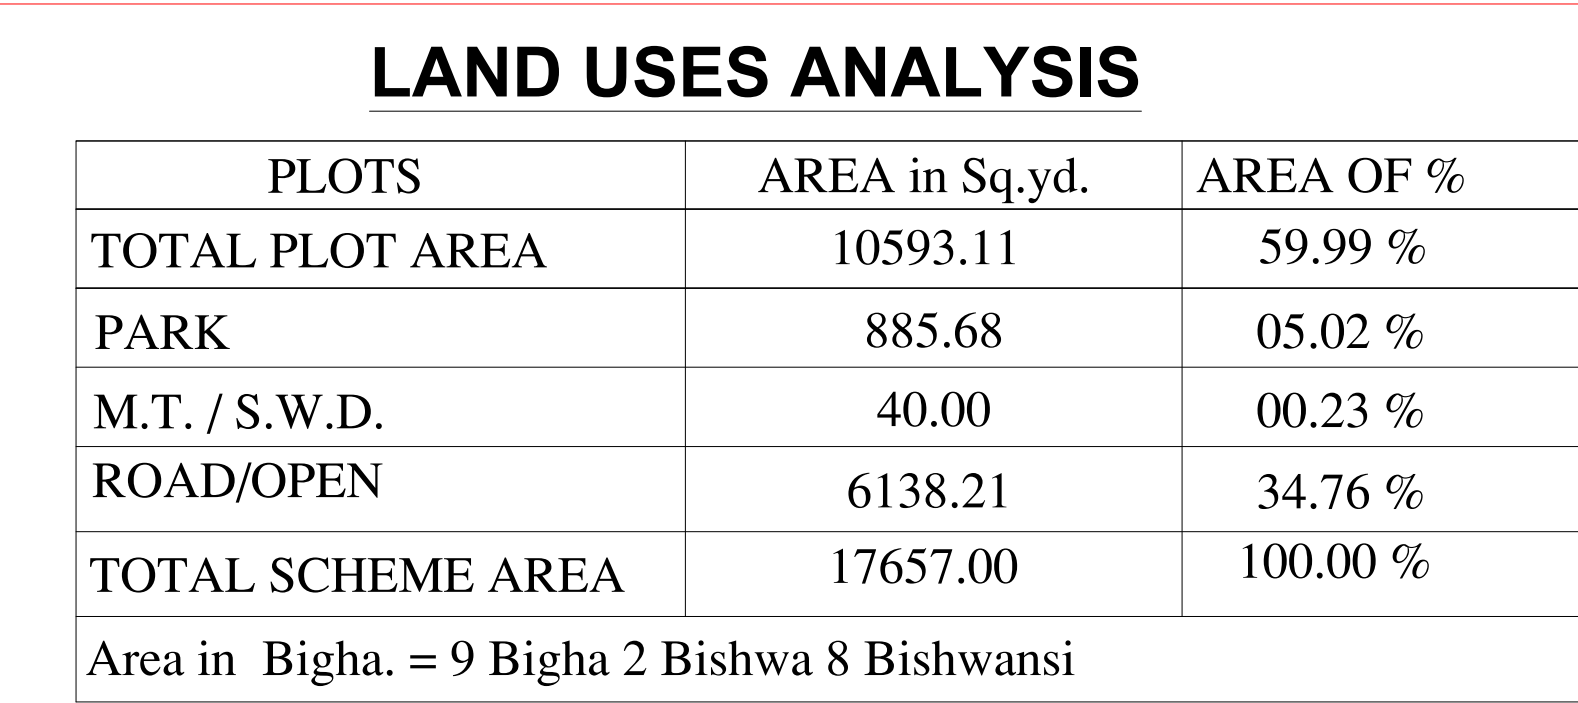


**LAY OUT PLAN OF KHASRA NO. 186 / 5 OF VILLAGE NANDRA KALLAN
DIST. JODHPUR**


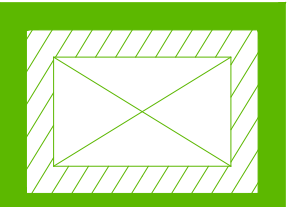


DRAWING TITLE - EXTERNAL SAUCER DRAIN & RAIN WATER CHAMBER PIPE ROUTE WITH HARVESTING PIT PLAN	
	RAIN WATER CHAMBER 450X450 MM
	SAUCER DRAIN
	RAIN WATER PIPE SLOP 1:200

"AARTI GREEN CITY SECTOR -B"

LAY OUT PLAN OF KHASRA NO. 186 / 5 OF VILLAGE NANDRA KALLAN
DIST. JODHPUR

Sanjay Yadav
B.TECH (CIVIL)

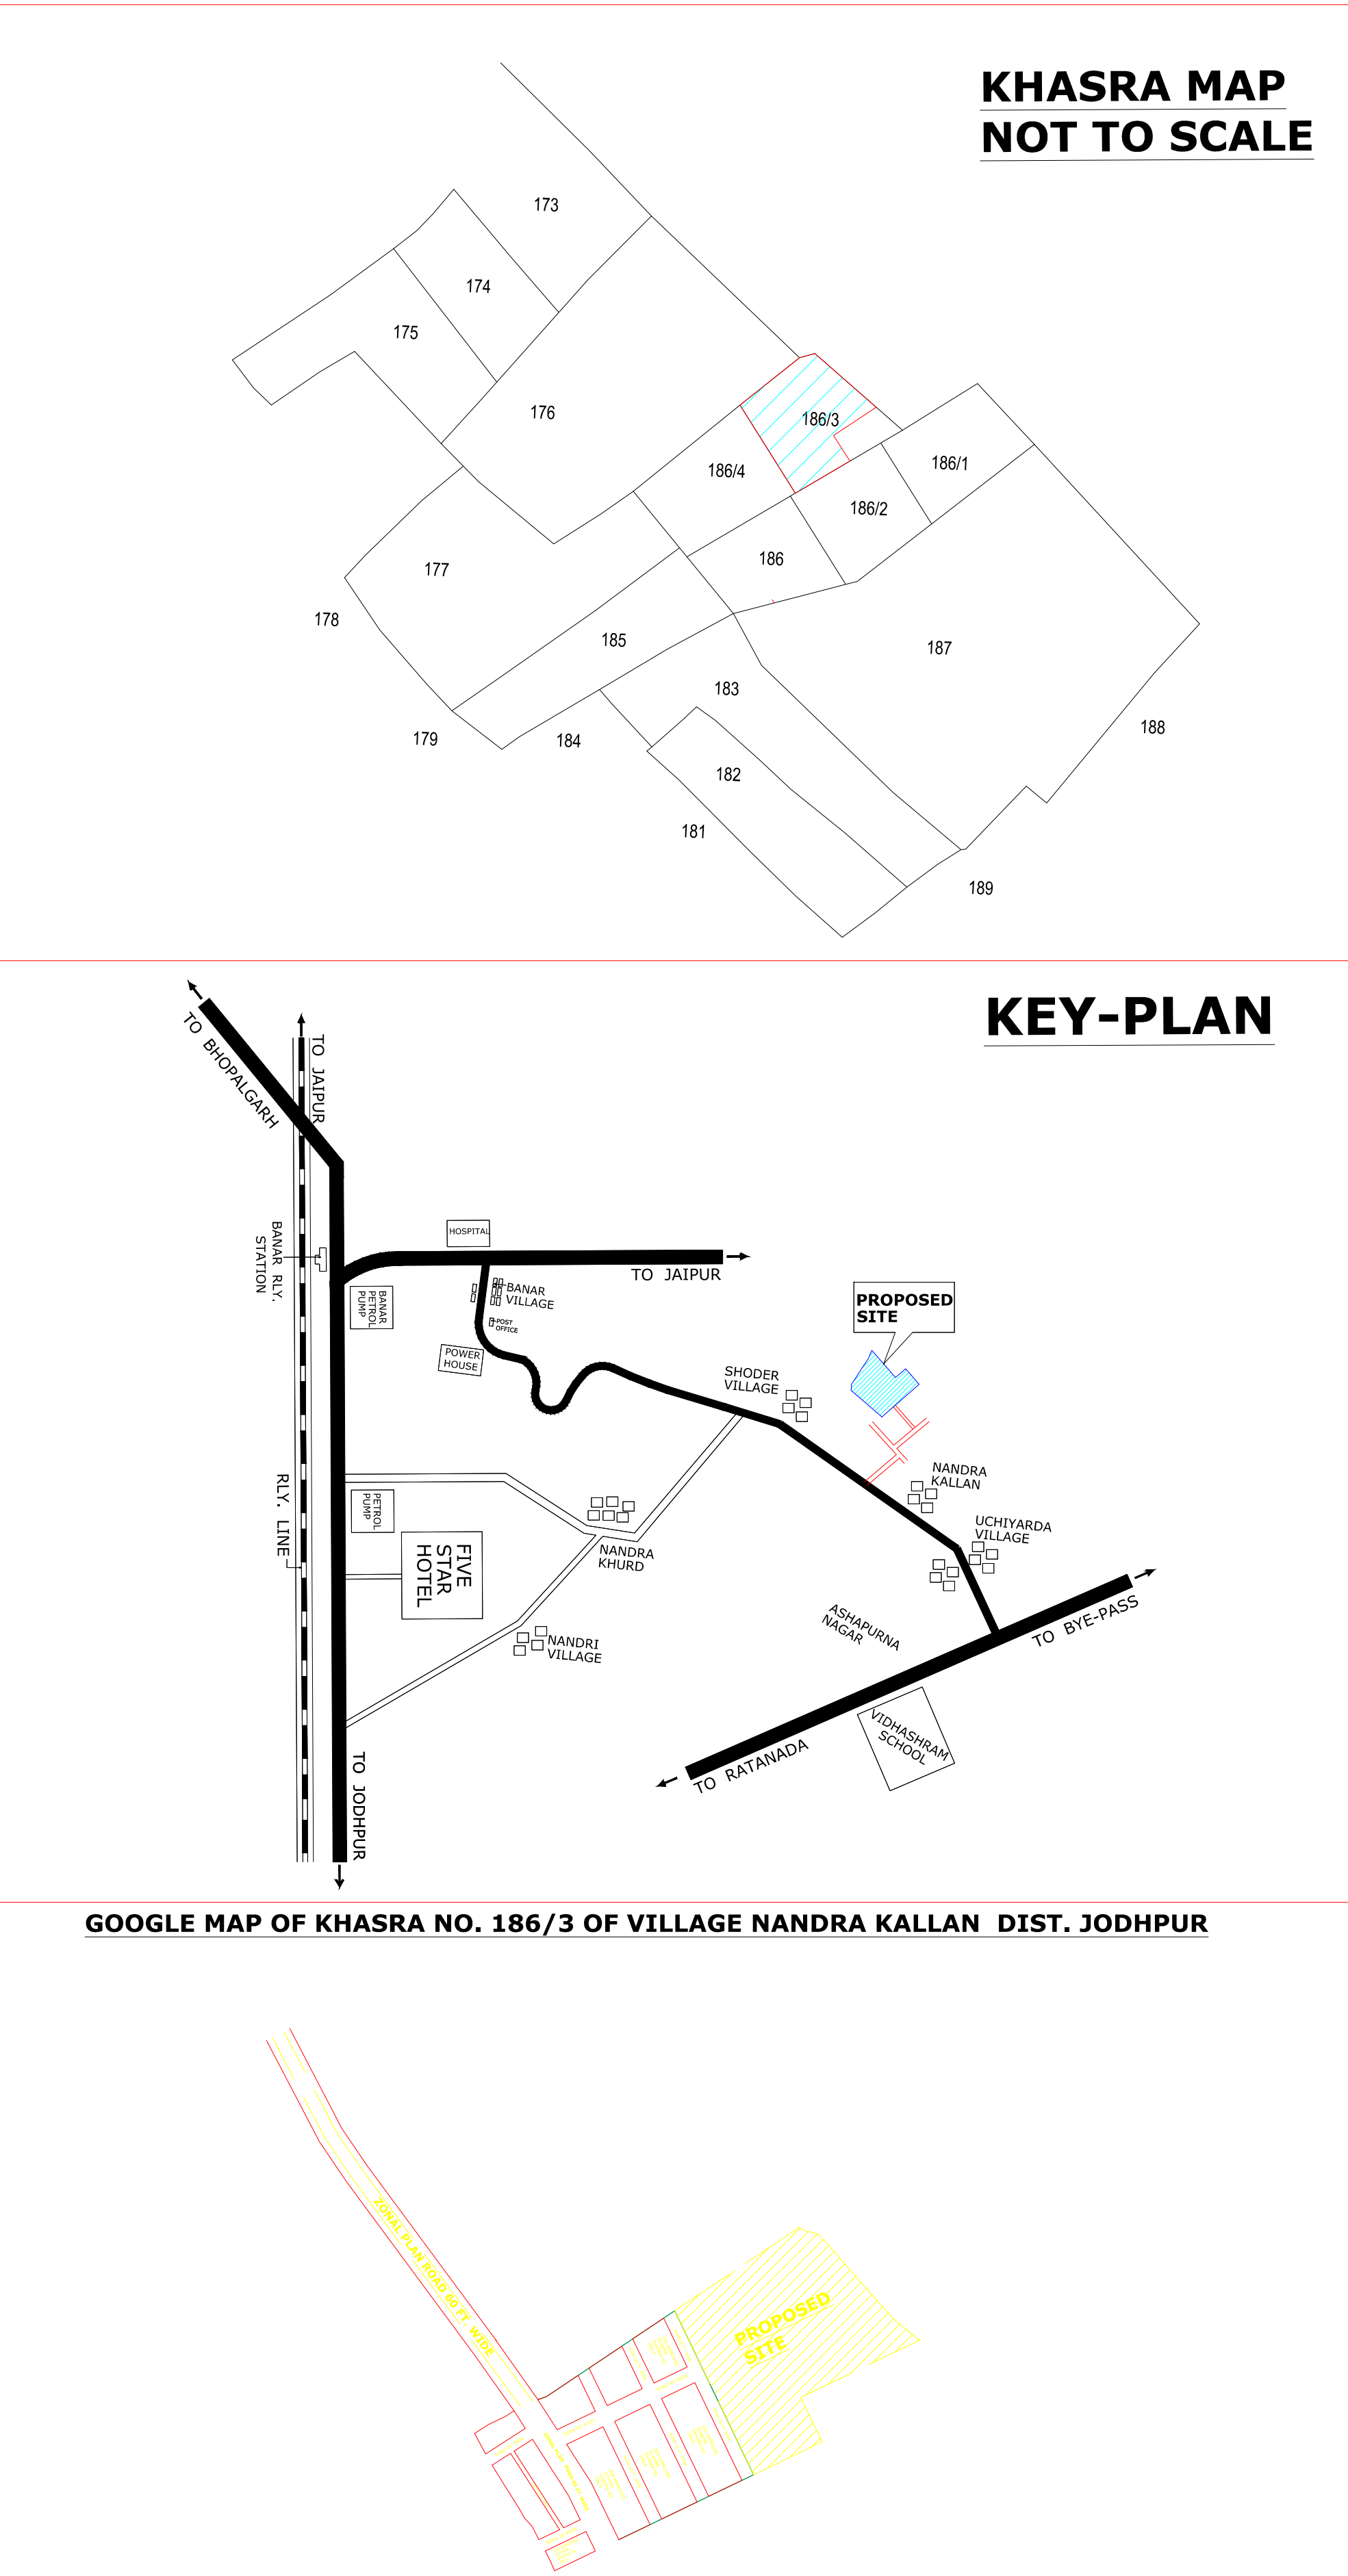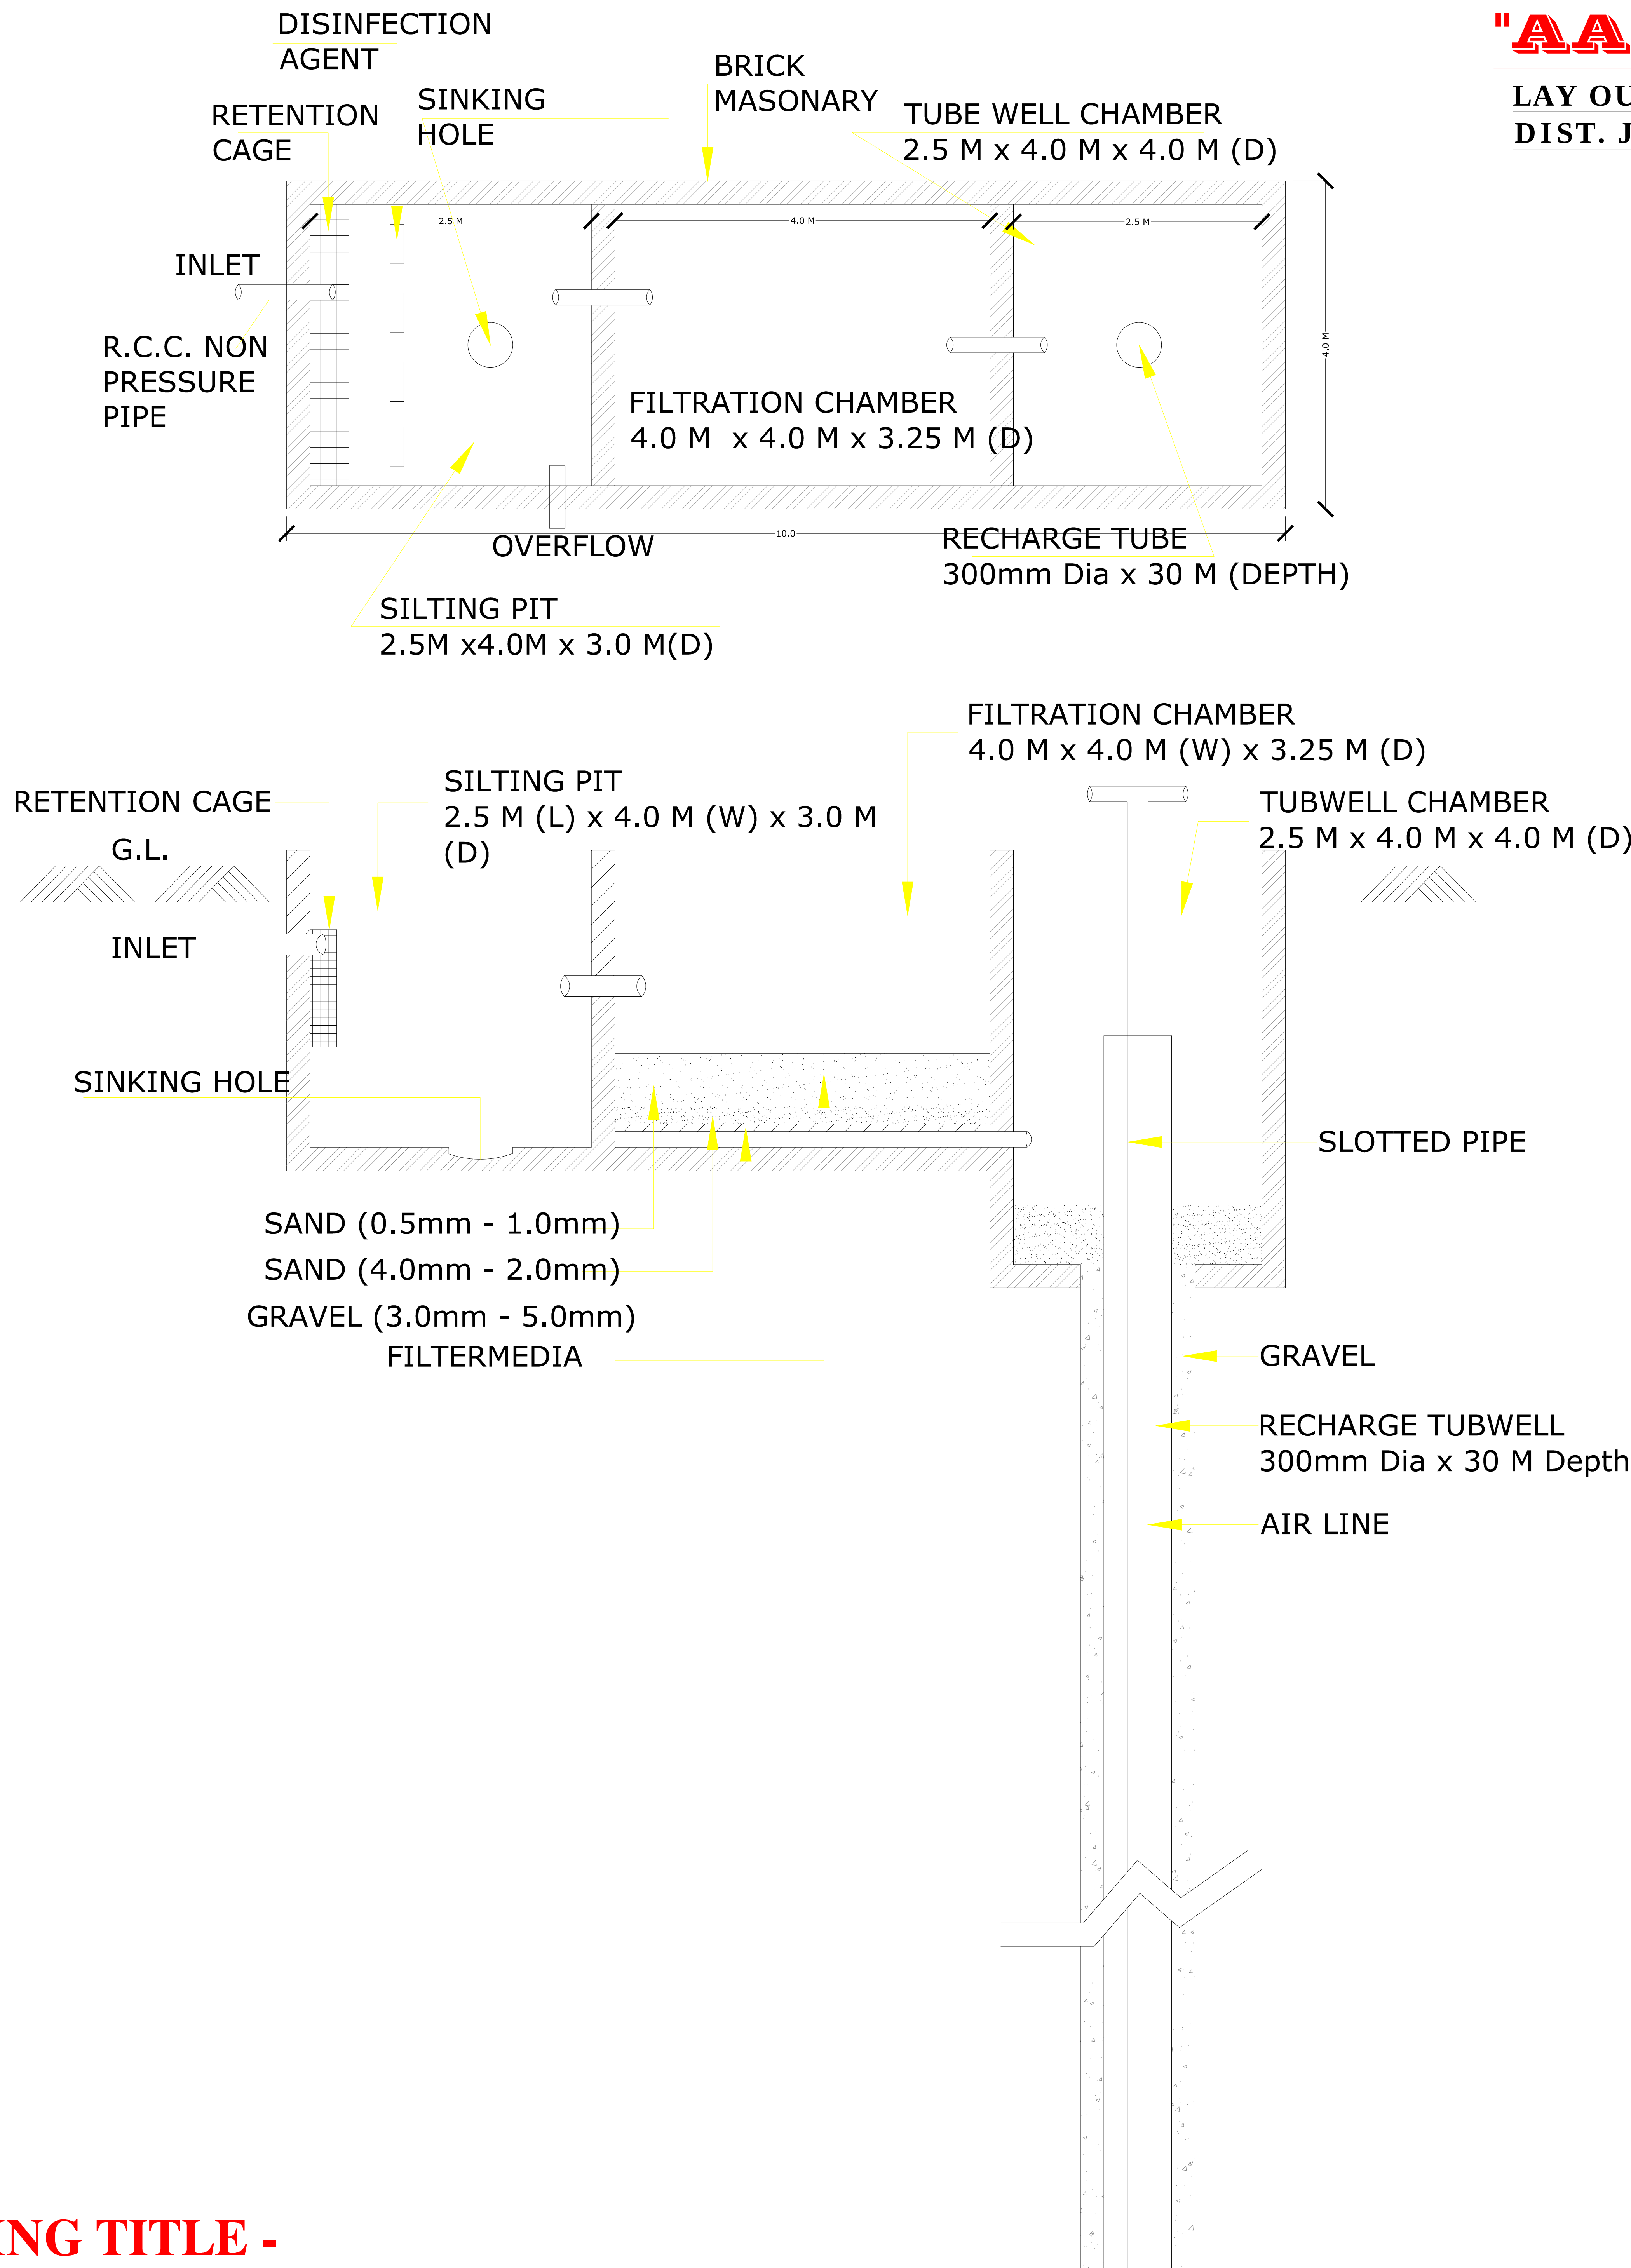

DRAWING TITLE -
RAIN WATER HARVESTING PIT DETAIL