

Layout Plan of Road Network Plan For " SHITLA INDUSTRIAL AREA "

AT REVENUE VILLAGE - CHAKSU,TEH.- CHAKSU, JAIPUR



LAY-OUT PLAN OF

(ROADS , ☒ ELECTRICALS , ☐ SEWER LINE ☐
WATER SUPPLY ☐ & RAIN WATER HARVESTING) ☐

LEGENDS :-

DRAWING TITLE - EXTERNAL SAUCER DRAIN & RAIN WATER CHAMBER PIPE ROUTE WITH HARVESTING PIT PLAN

	RAIN WATER CHAMBER 450X450 MM
	SAUCER DRAIN
	RAIN WATER PIPE SLOP 1:200

NAME OF SCHEME :-
PROPOSED LAY OUT PLAN OF
" SHITLA INDUSTRIAL AREA "
AT REVENUE VILLAGE - CHAKSU,TEH.- CHAKSU, JAIPUR


LEGEND:-

SCHEME BOUNDARY -

SCHEME CORNER POINT-

SCALE :-

NORTH :-

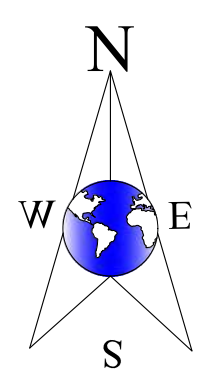

SUBMITTED TO :-

ENTRANCE GATE POSITION 12/04/2024


Consultant:-



JOB No. :			REMARKS		NORTH	
DESIGN	SIGN	DATE			135°	90°
DRAWN					180°	45°
CHECKED					0°	0°
APPROVED					225°	315°

RELEASED FOR ☒ PRELIMINARY ☐ TENDER ☐ INFORMATION ☐ APPROVAL ☐ CONSTRUCTION

Layout Plan of Road Network Plan For
" SHITLA INDUSTRIAL AREA "
AT REVENUE VILLAGE - CHAKSU,TEH.- CHAKSU, JAIPUR

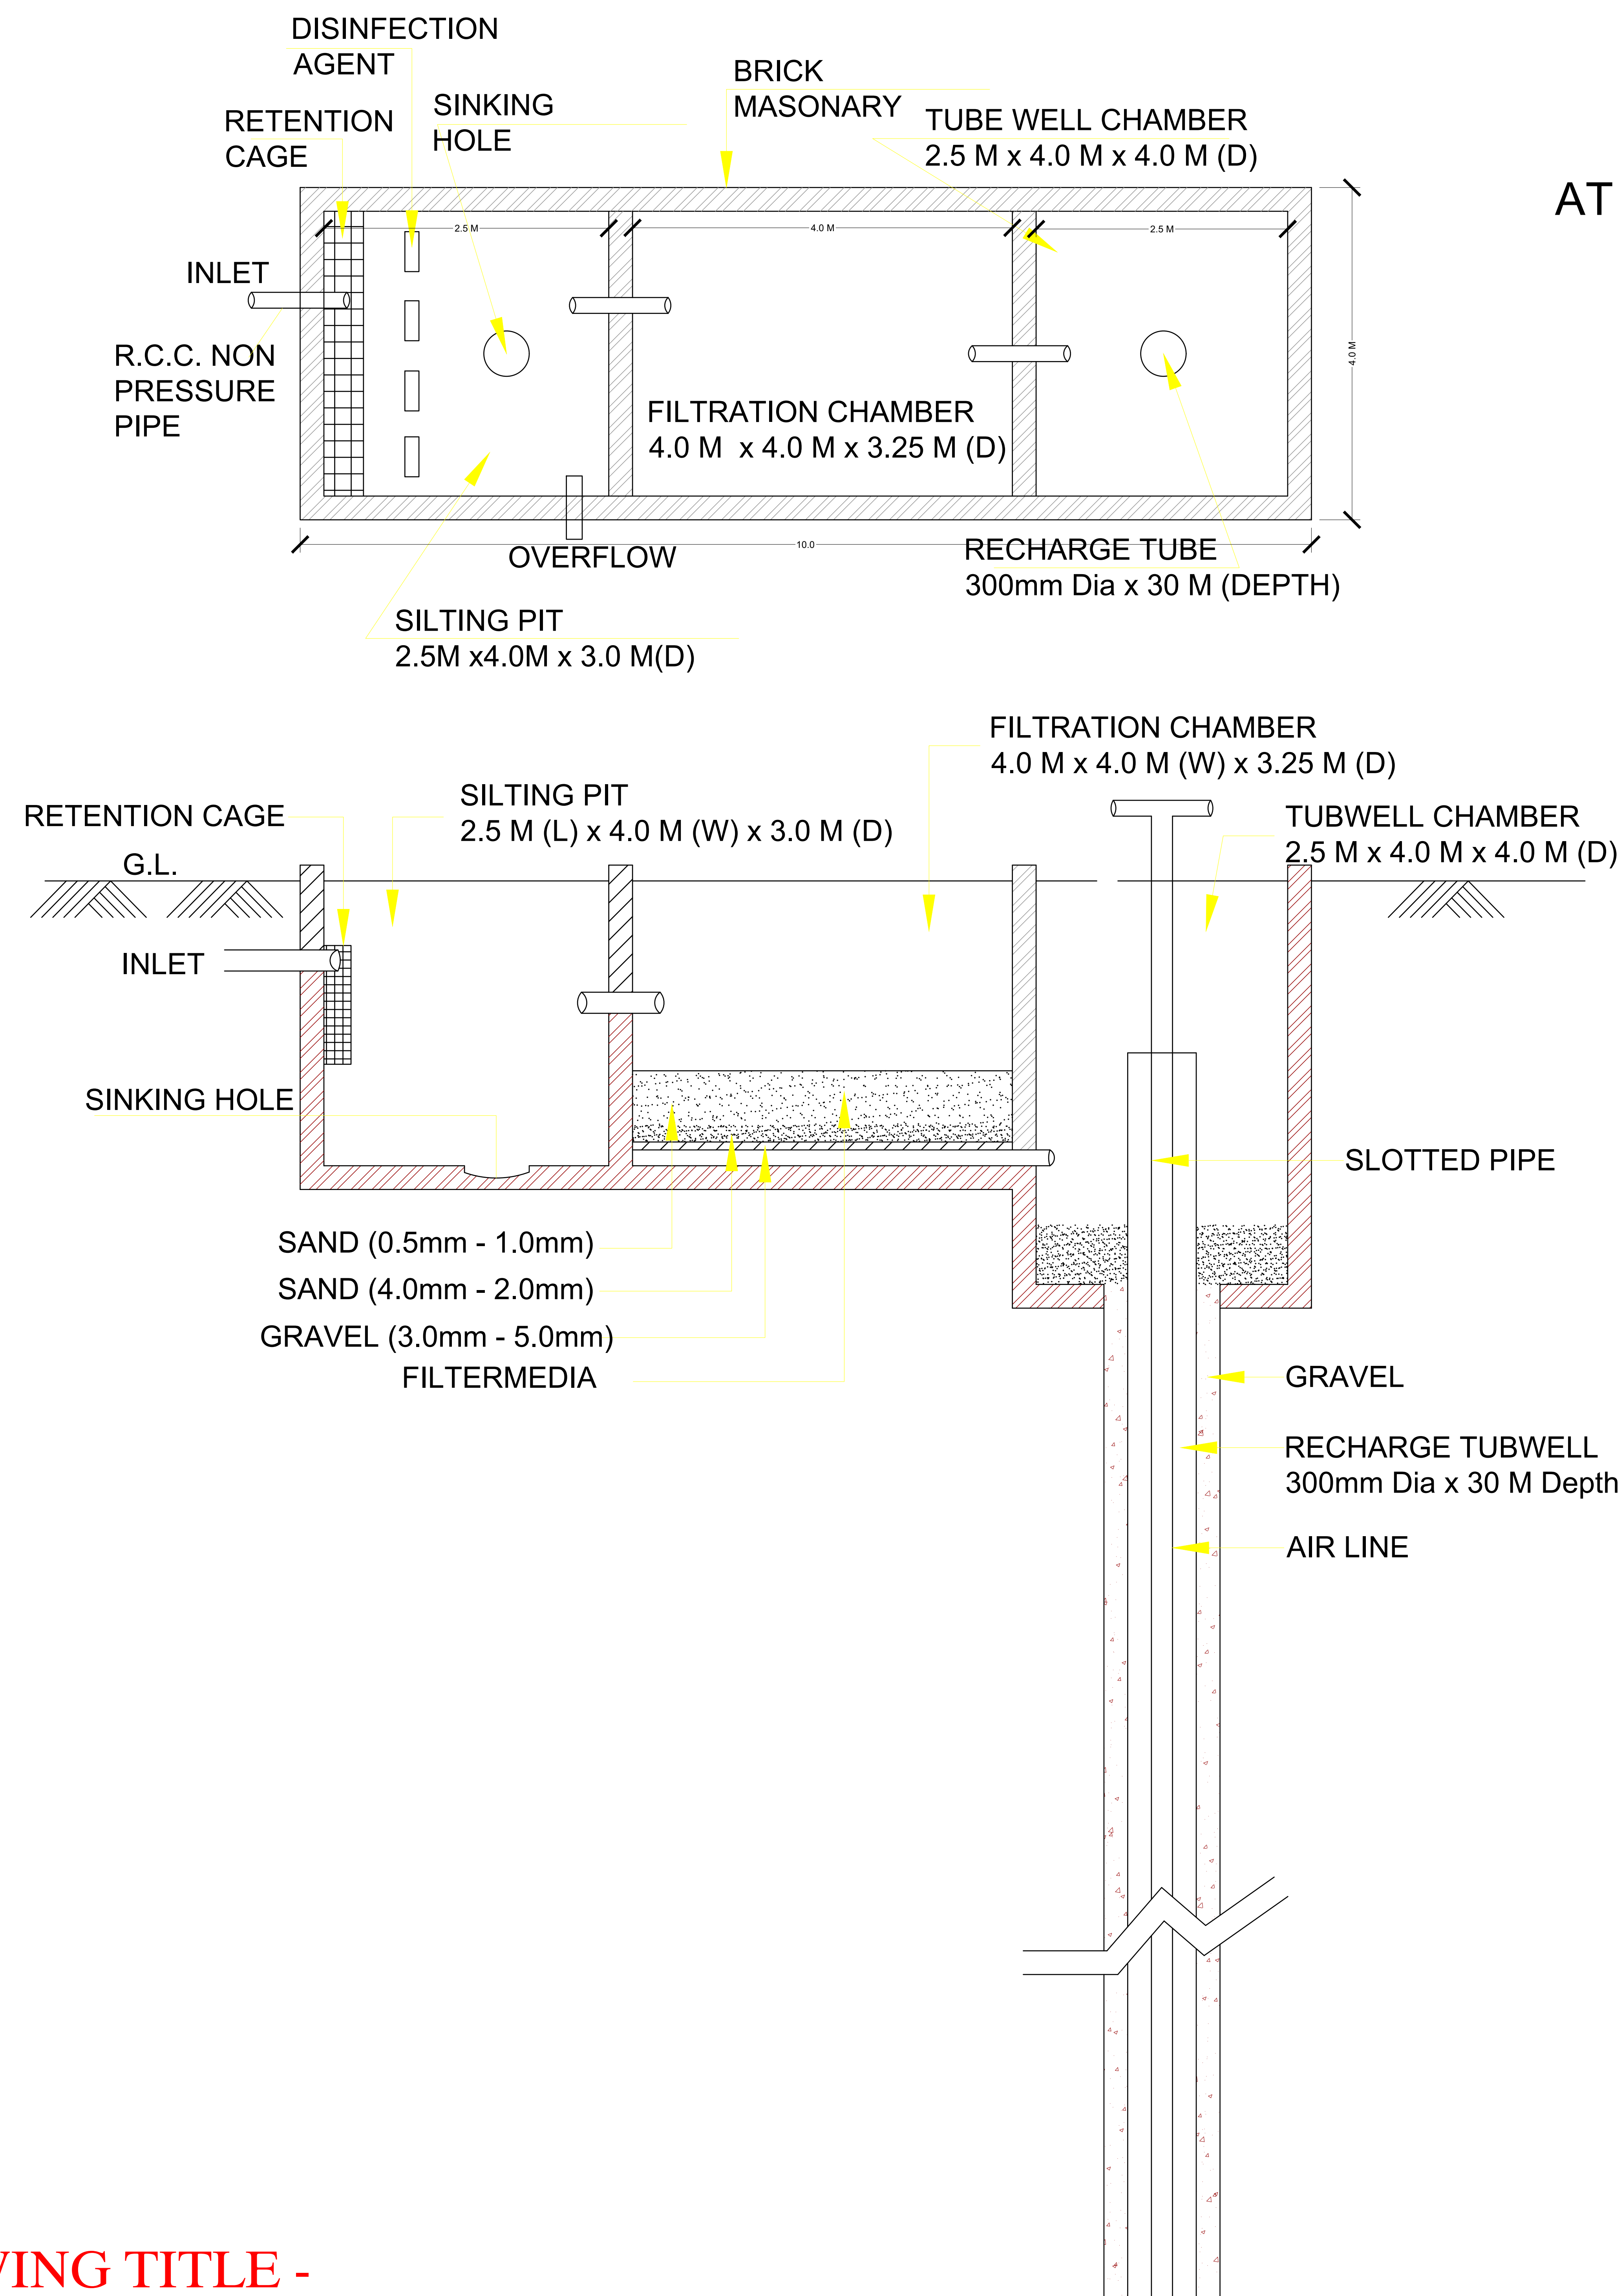

डिव्याजीत मारोथिया
DIVYAJEET MAROTHIYA
B. TECH (CIVIL)

NAME OF SCHEME :-
PROPOSED LAY OUT PLAN OF
" SHITLA INDUSTRIAL AREA "
AT REVENUE VILLAGE - CHAKSU,TEH.- CHAKSU, JAIPUR


LEGEND:-

SCHEME BOUNDARY -

SCHEME CORNER POINT-


SCALE :-

NORTH :-

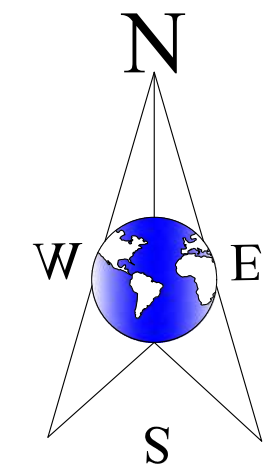

SUBMITTED TO :-

ENTRANCE GATE POSITION 12/04/2024

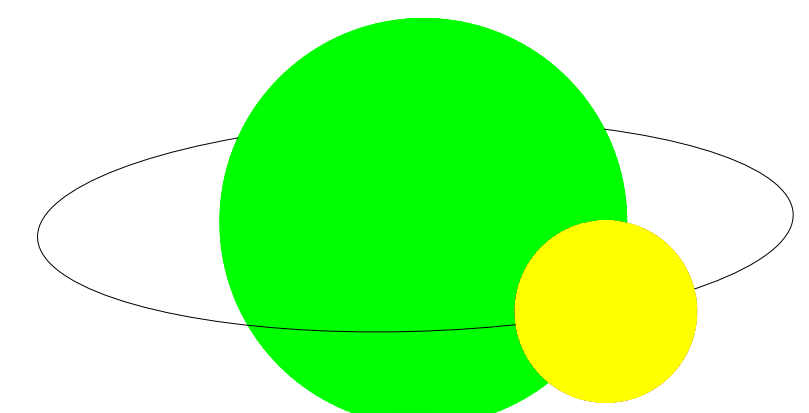

Consultant:-

CadMax
PROJECTS (P) LTD.
301, Prism Tower, Opp. Police Headquarter,
LalKothi scheme, Tonk Road JAIPUR (RAJ.) 302015
PH.: 0141-4113111, Mob.: +91-9829045031
Website: www.cadmaxpro.com, e-mail: info@cadmaxpro.com

JOB No.:			REMARKS	
DESIGN	SIGN	DATE		
DRWN				
CHKD				
APPD				
RELEASED FOR			☒ PRELIMINARY ☐ TENDER ☐ INFORMATION ☐ APPROVAL ☐ CONSTRUCTION	