


PROPOSED LAYOUT PLAN OF RAINWATER HARVESTING / RECHARGING
SCHEME: SHORYA NAGAR

KH. NO.- 1320, $\frac{1321}{2239}$, 1381/2243 AT SAMBHAR LAKE, JAIPUR (RAJ.)

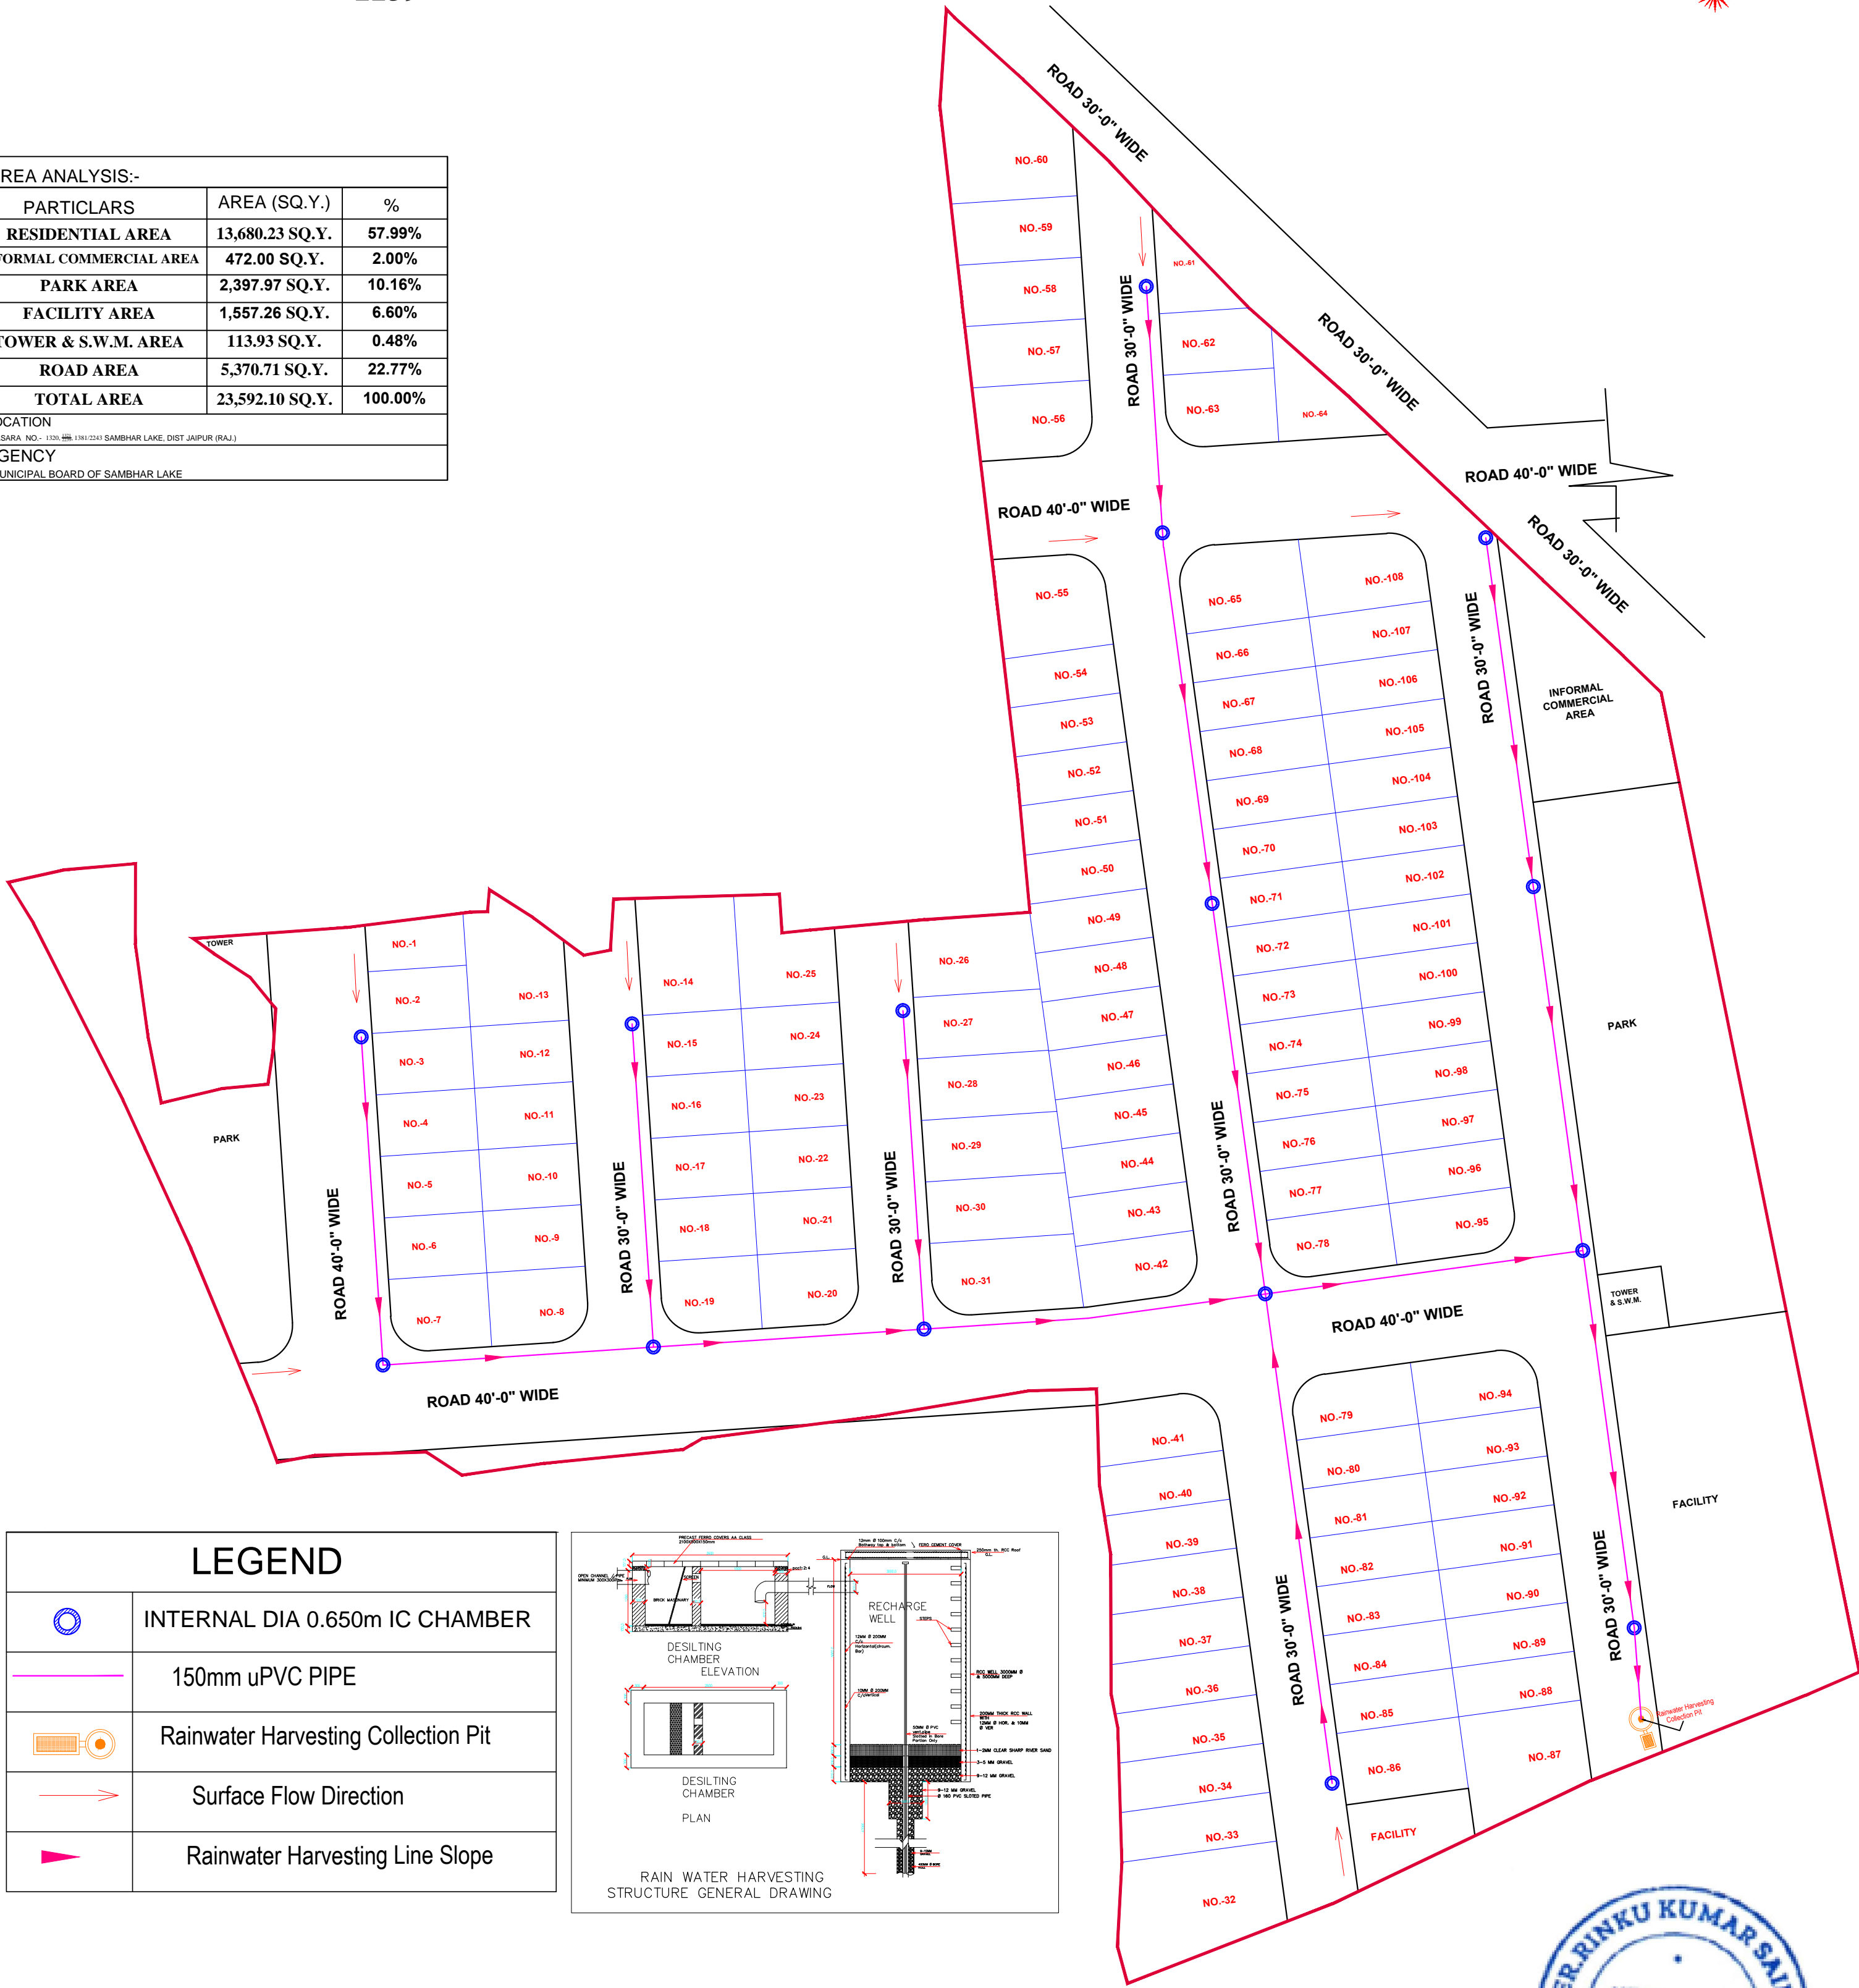

AREA ANALYSIS:-		
PARTICLARS	AREA (SQ.Y.)	%
RESIDENTIAL AREA	13,680.23 SQ.Y.	57.99%
INFORMAL COMMERCIAL AREA	472.00 SQ.Y.	2.00%
PARK AREA	2,397.97 SQ.Y.	10.16%
FACILITY AREA	1,557.26 SQ.Y.	6.60%
TOWER & S.W.M. AREA	113.93 SQ.Y.	0.48%
ROAD AREA	5,370.71 SQ.Y.	22.77%
TOTAL AREA	23,592.10 SQ.Y.	100.00%
LOCATION		
KHASARA NO.- 1320, $\frac{1321}{2239}$, 1381/2243 SAMBHAR LAKE, DIST JAIPUR (RAJ.)		
AGENCY		
MUNICIPAL BOARD OF SAMBHAR LAKE		



LEGEND

	INTERNAL DIA 0.650m IC CHAMBER
	150mm uPVC PIPE
	Rainwater Harvesting Collection Pit
	Surface Flow Direction
	Rainwater Harvesting Line Slope

