



LAY OUT PLAN OF KHASRA NO. 739/1 VILLAGE JHALAMAND AT JODHPUR

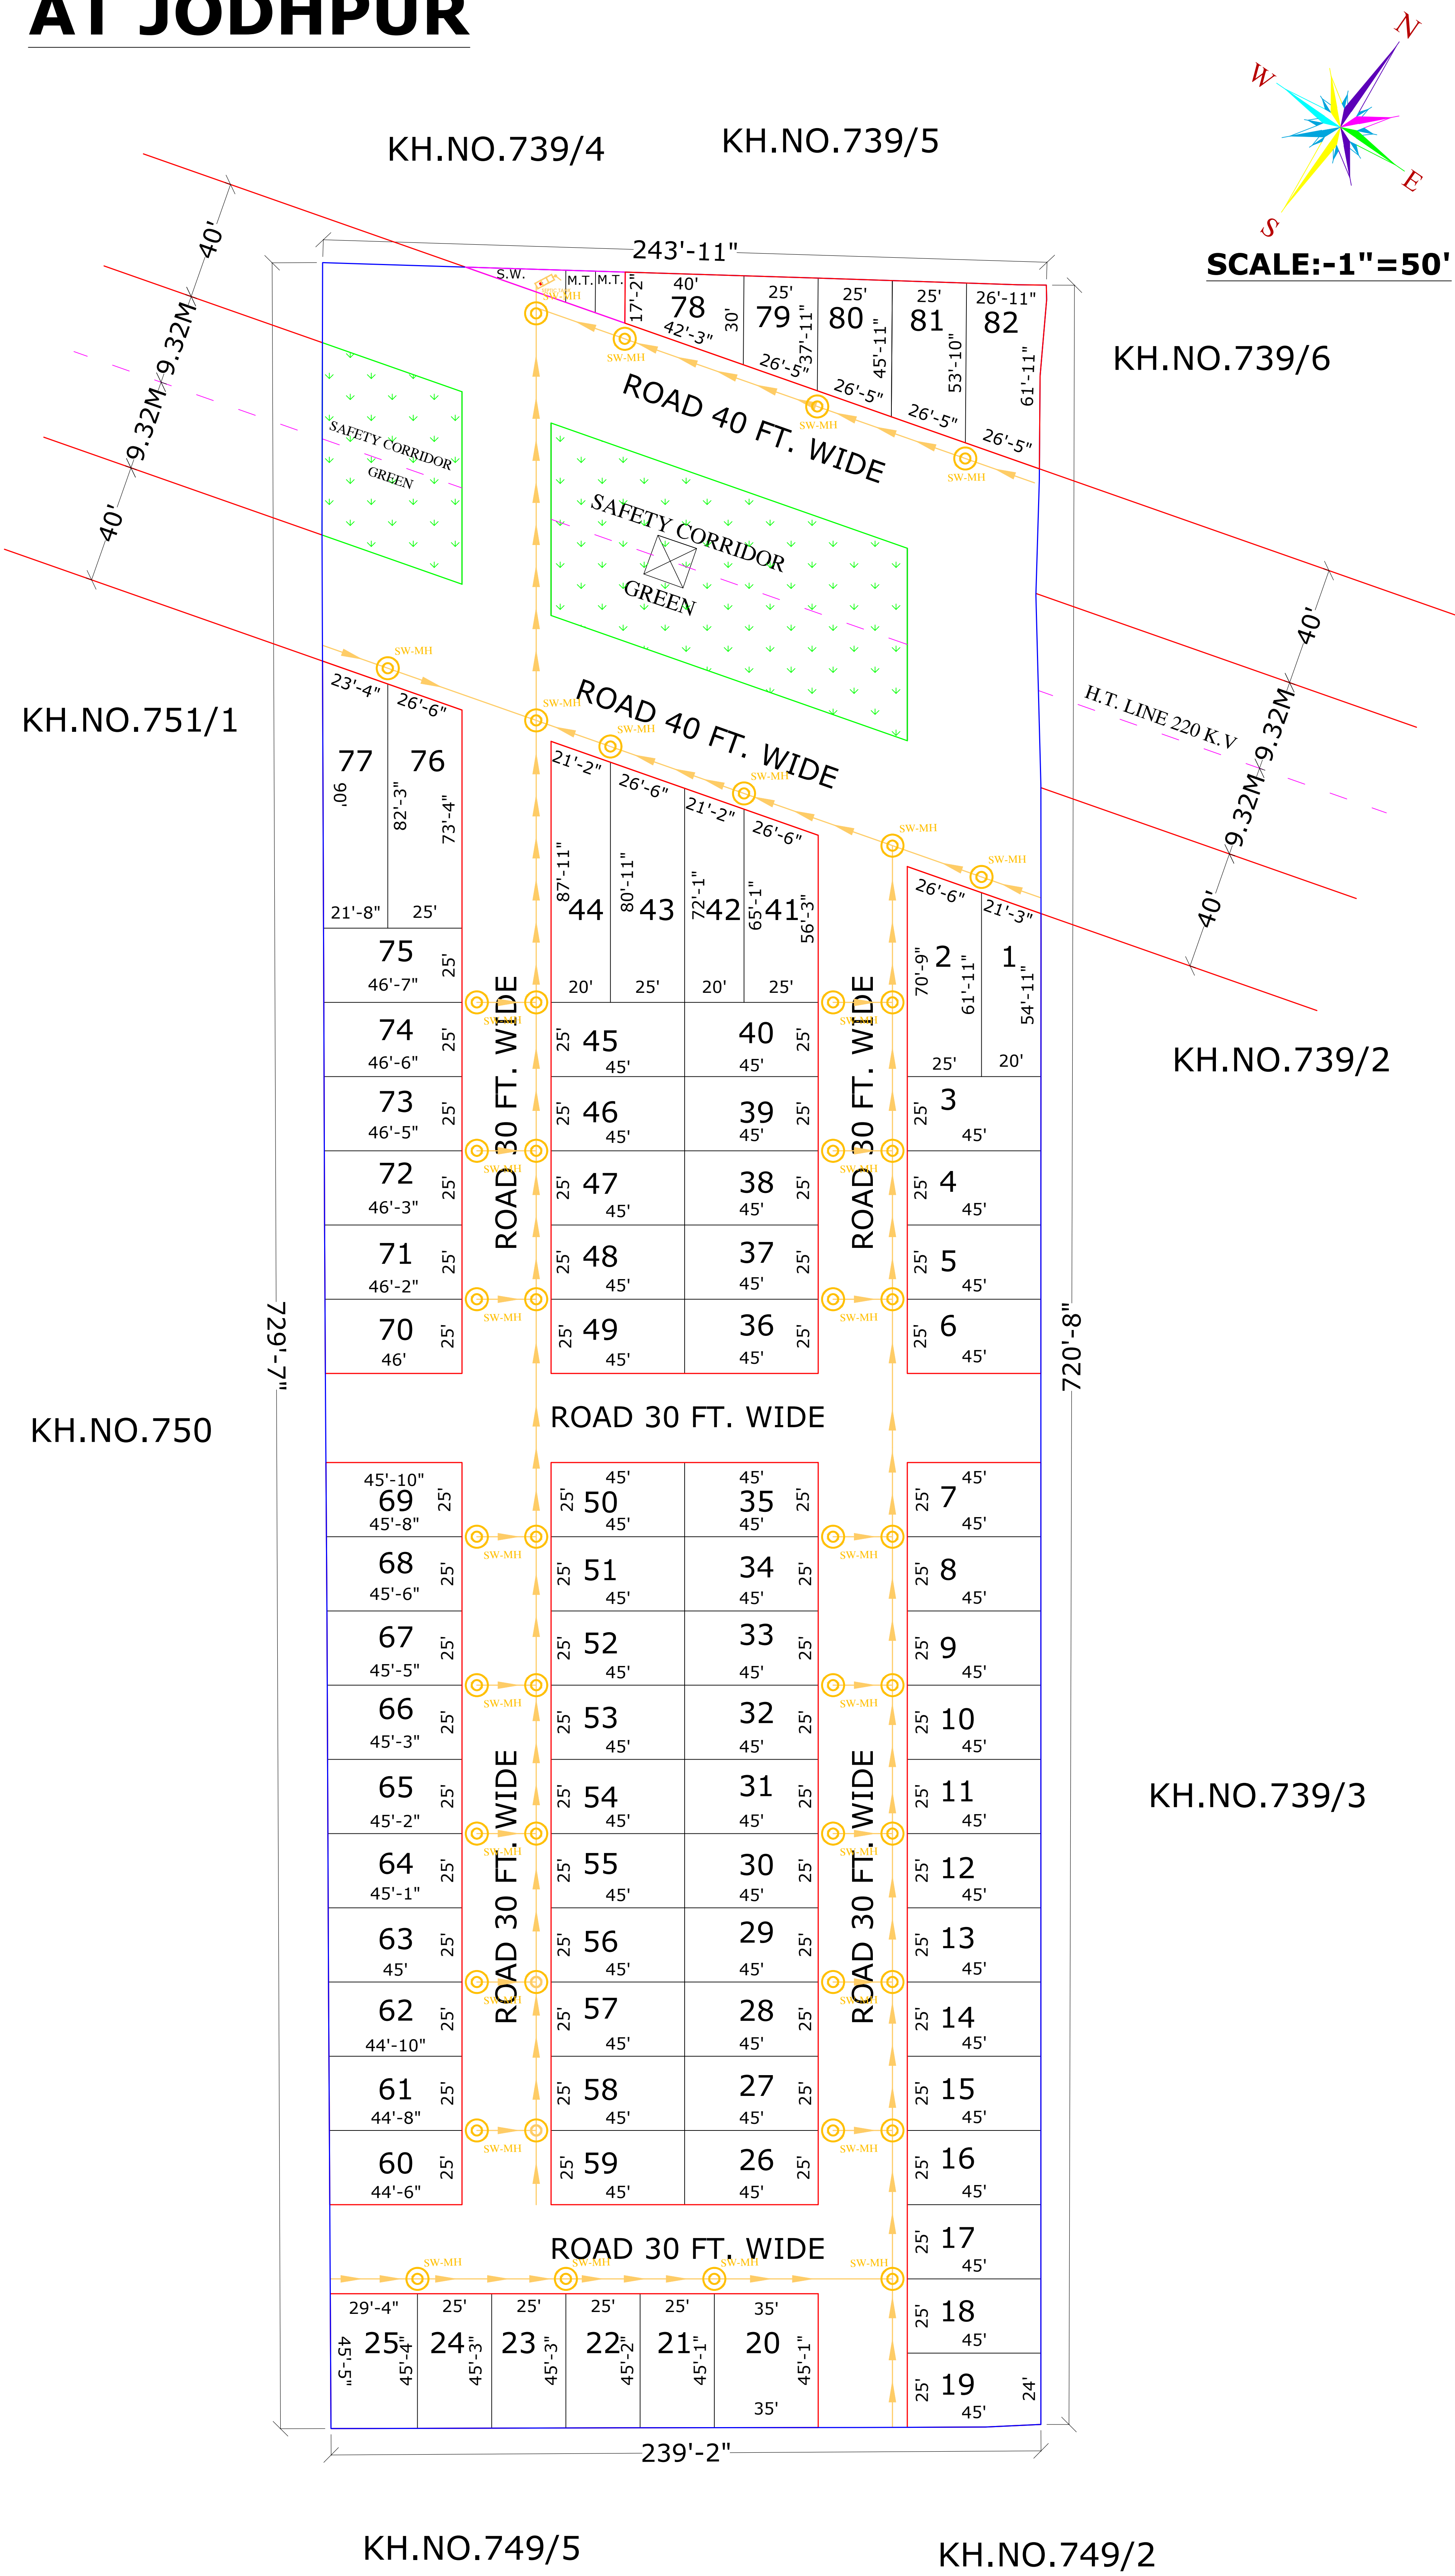


LAND USES ANALYSIS

PLOTS	AREA in Sq.yd.	AREA OF %
TOTAL PLOT AREA	10805.36	55.67 %
PARK AREA	1203.49	06.20 %
M.T./S.W.D. AREA	51.37	00.27 %
ROAD AREA	7348.18	37.86 %
TOTAL SCHEME AREA	19408.40	100.00 %
Area in Bigha. = 10 Bigha , 10 Bishwansi		


KEY PLAN

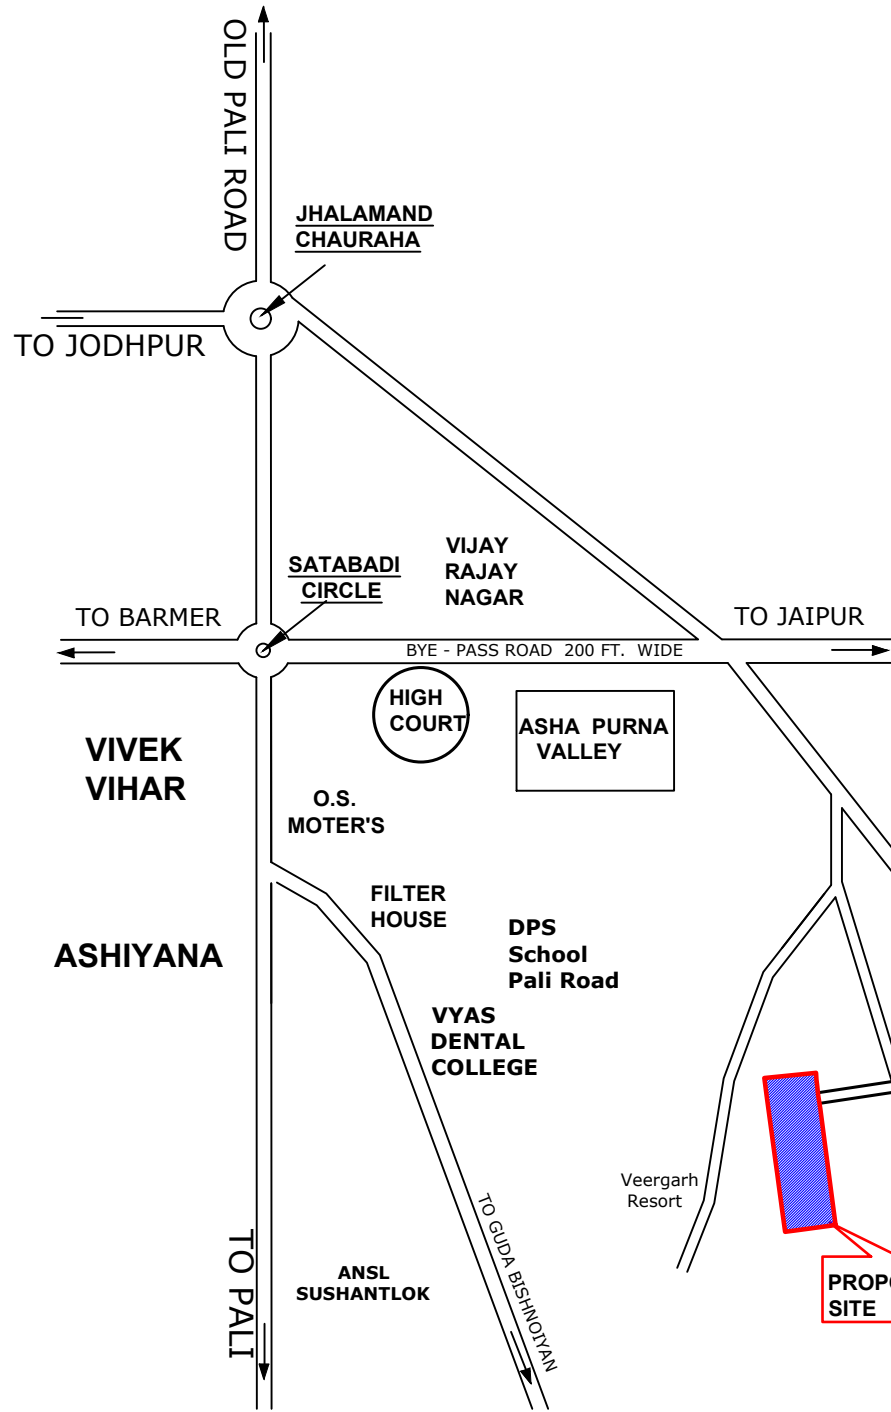

KHASRA MAP NOT TO SCALE

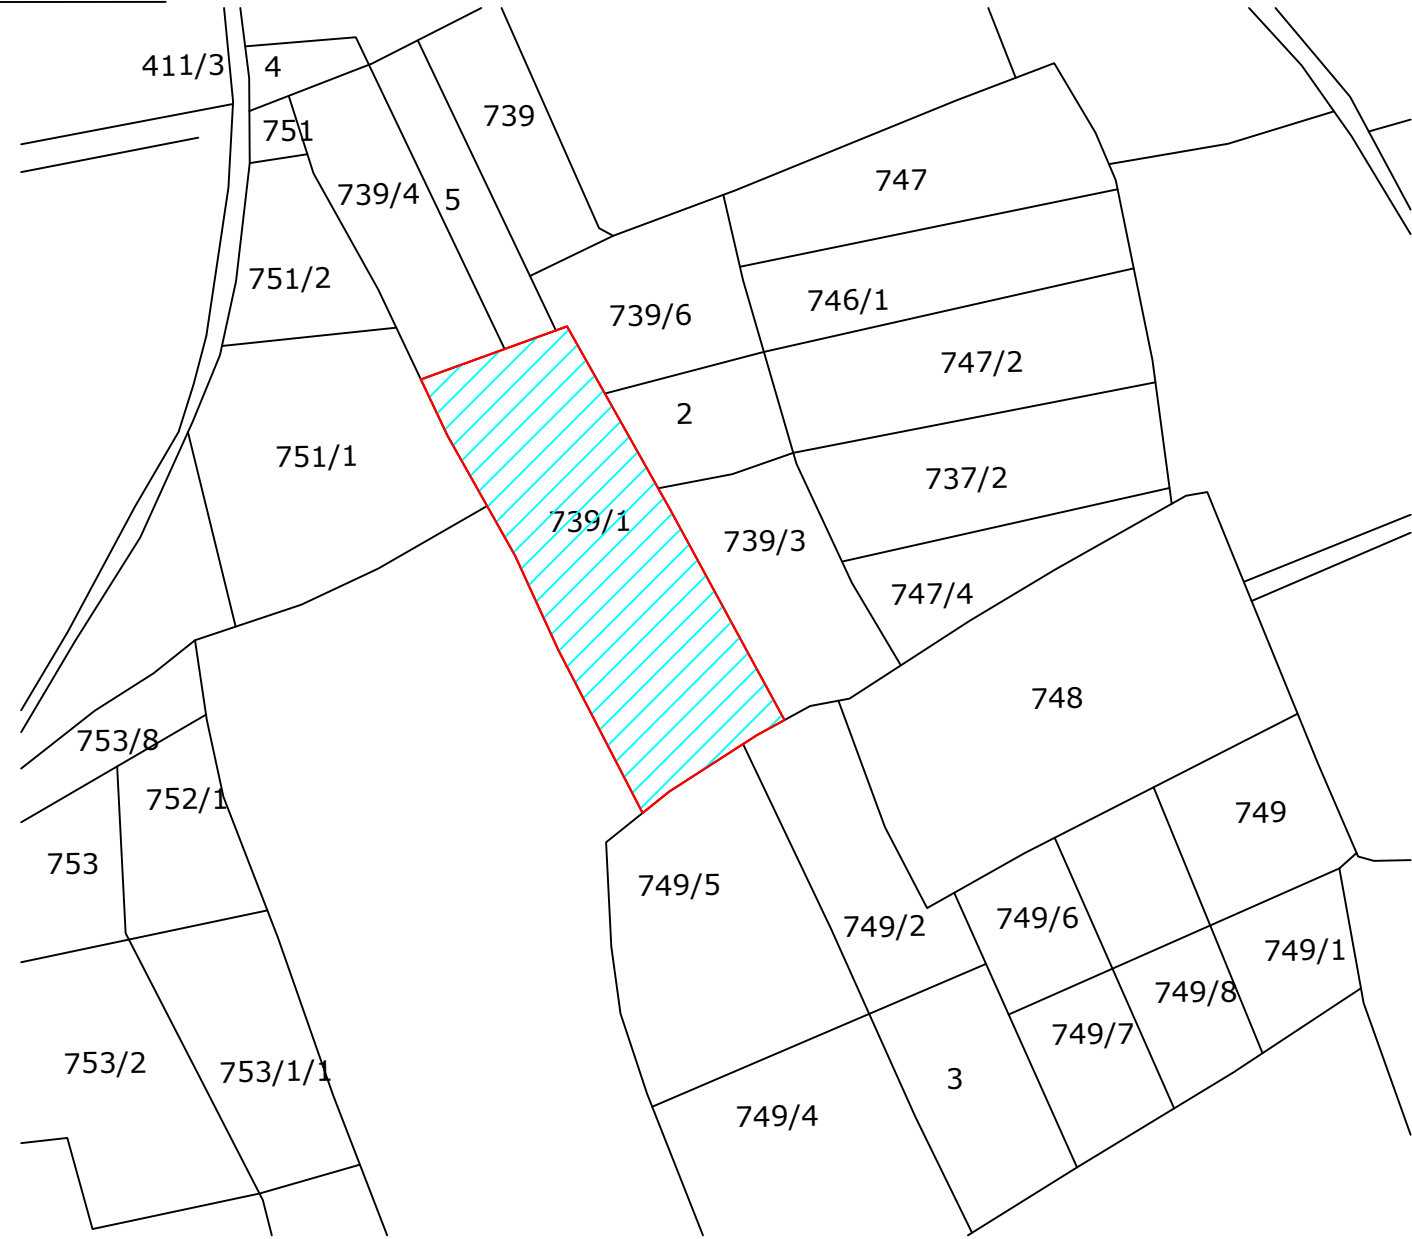

DRAWING TITLE -
EXTERNAL SEWERAGE CHAMBER
& PIPE ROUTE WITH SEPTIC TANK
AND SOAK PIT PLAN

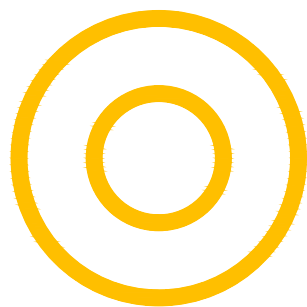

MANHOLE FOR
SOIL WASTE



SOIL WASTE PIPE
SLOP 1:200

डिजाईन करी
DIVYAJEET MAROTHIYA
B. TECH (CIVIL)