



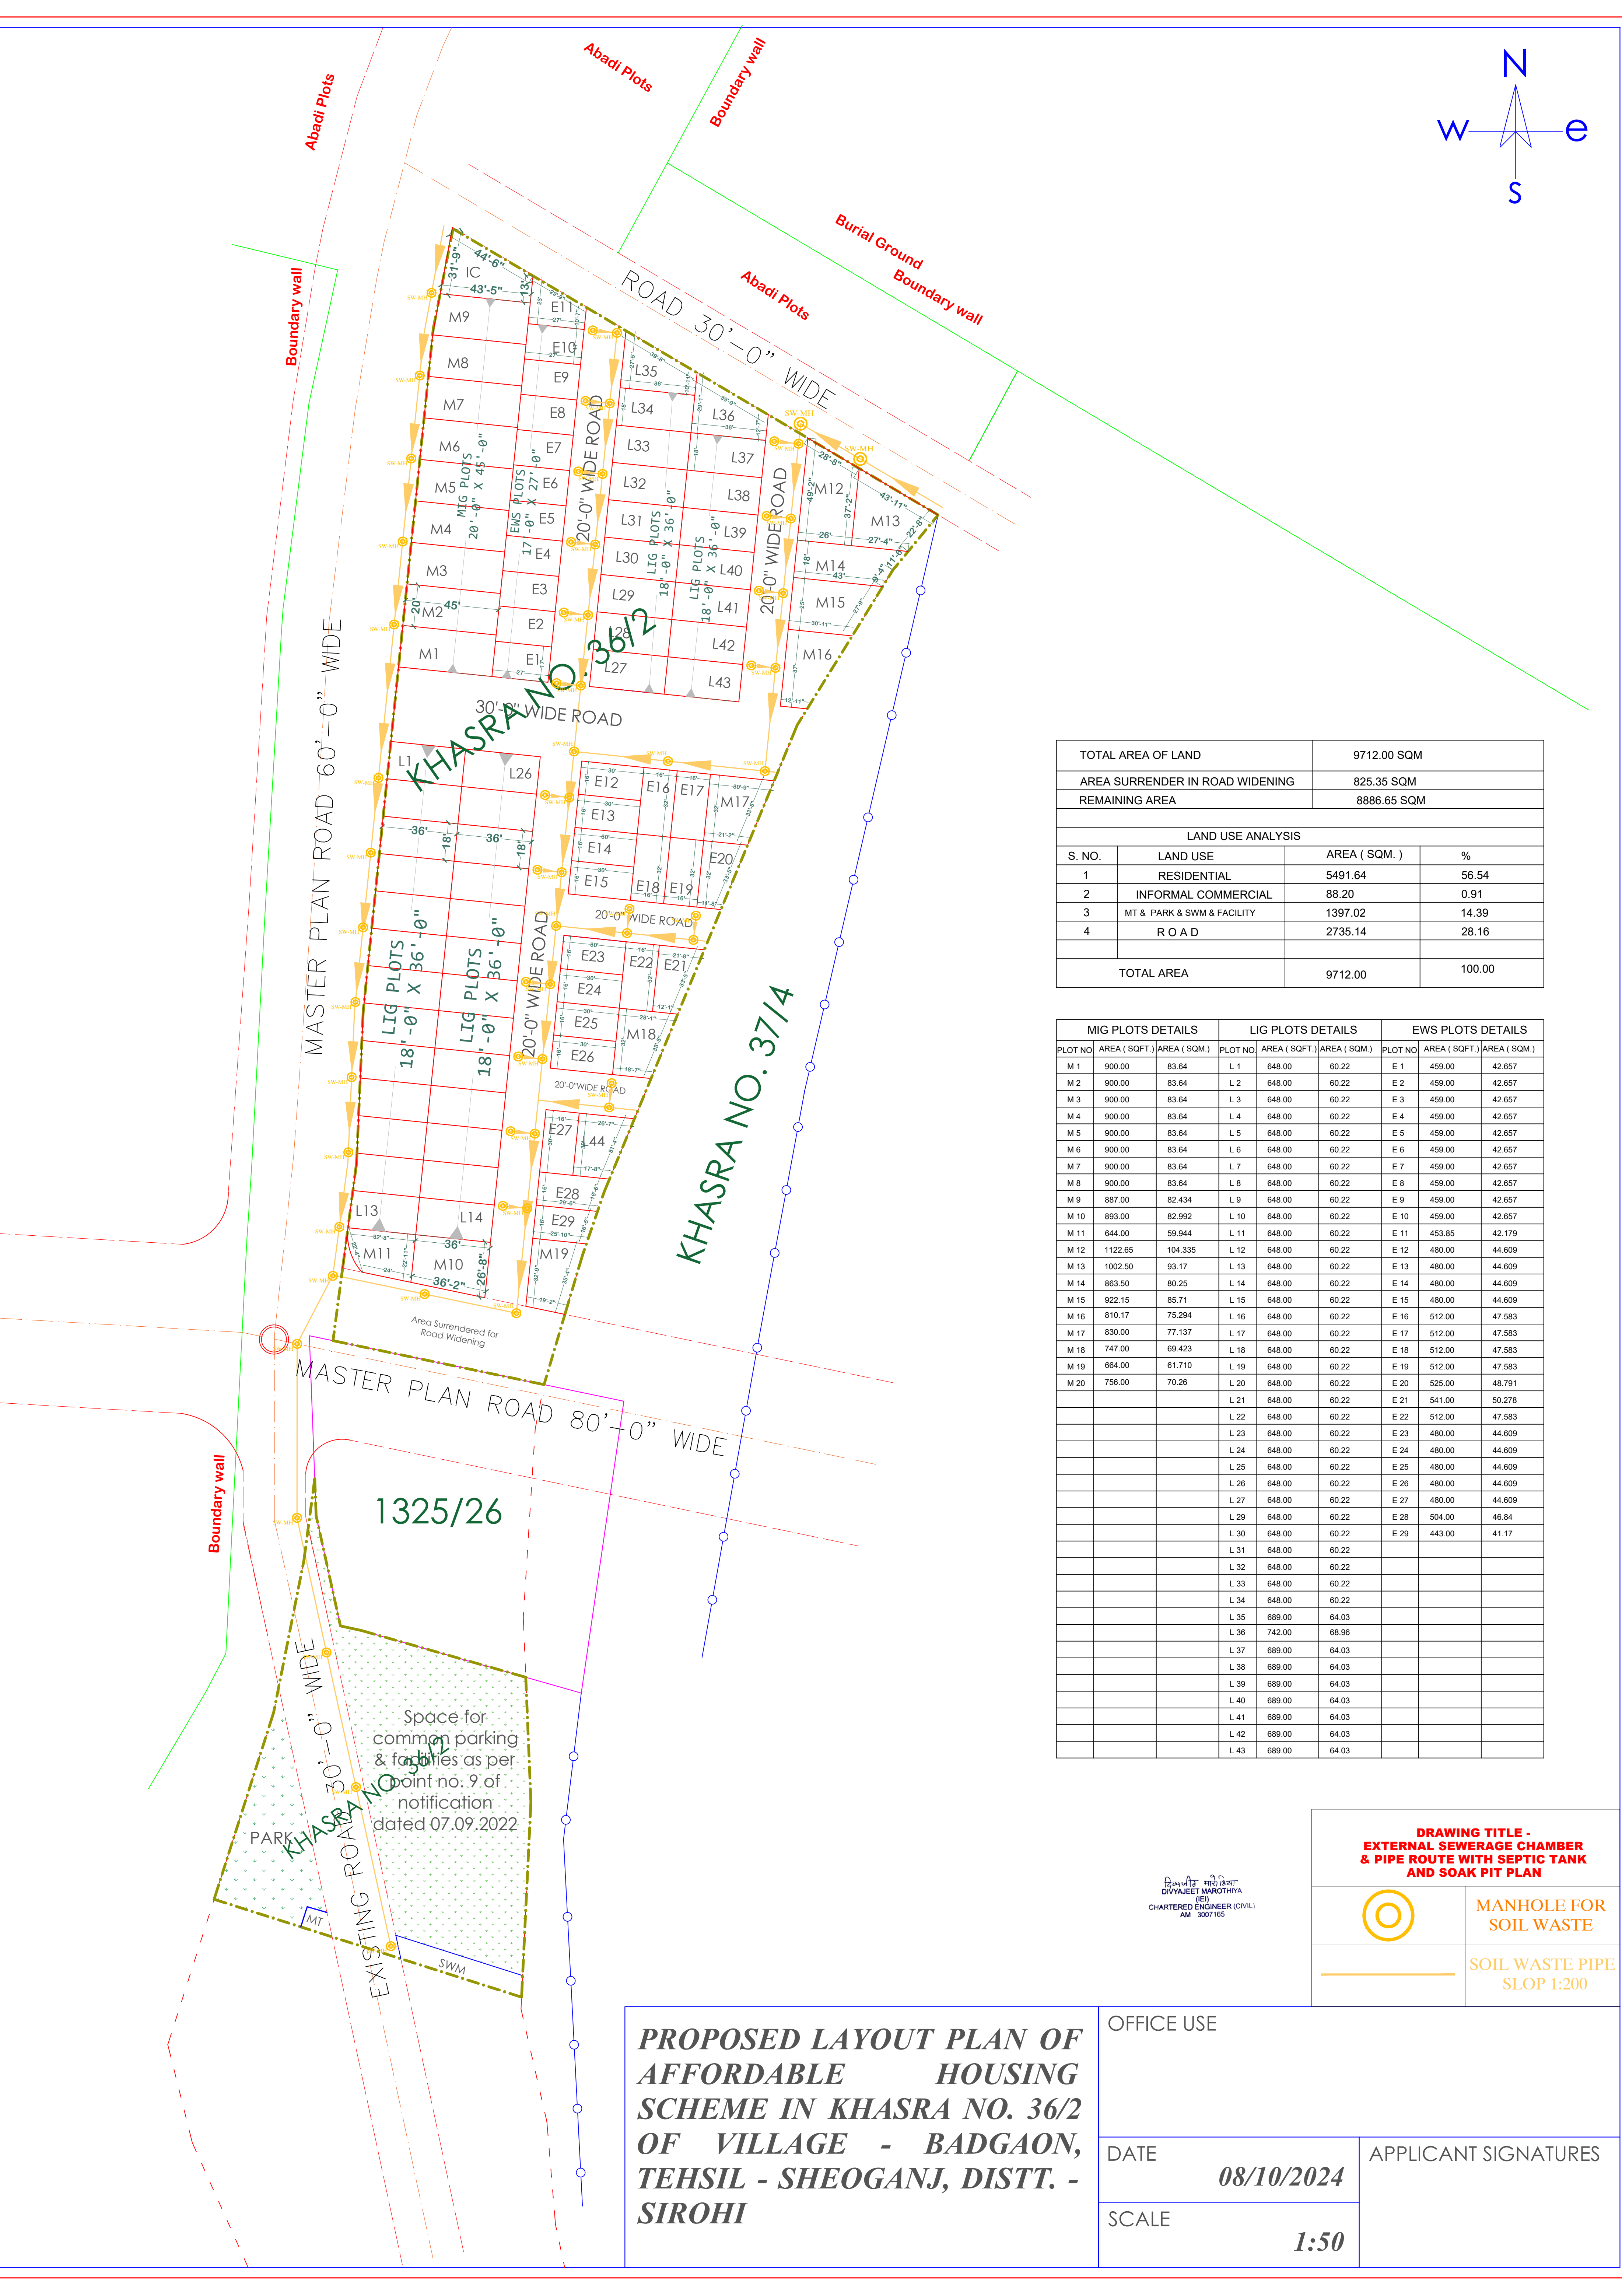

TOTAL AREA OF LAND		9712.00 SQM	
AREA SURRENDER IN ROAD WIDENING		825.35 SQM	
REMAINING AREA		8886.65 SQM	
LAND USE ANALYSIS			
S. NO.	LAND USE	AREA (SQM.)	%
1	RESIDENTIAL	5491.64	56.54
2	INFORMAL COMMERCIAL	88.20	0.91
3	MT & PARK & SWM & FACILITY	1397.02	14.39
4	R O A D	2735.14	28.16
TOTAL AREA		9712.00	100.00

MIG PLOTS DETAILS			LIG PLOTS DETAILS			EWS PLOTS DETAILS		
PLOT NO	AREA (SQFT.)	AREA (SQM.)	PLOT NO	AREA (SQFT.)	AREA (SQM.)	PLOT NO	AREA (SQFT.)	AREA (SQM.)
M 1	900.00	83.64	L 1	648.00	60.22	E 1	459.00	42.657
M 2	900.00	83.64	L 2	648.00	60.22	E 2	459.00	42.657
M 3	900.00	83.64	L 3	648.00	60.22	E 3	459.00	42.657
M 4	900.00	83.64	L 4	648.00	60.22	E 4	459.00	42.657
M 5	900.00	83.64	L 5	648.00	60.22	E 5	459.00	42.657
M 6	900.00	83.64	L 6	648.00	60.22	E 6	459.00	42.657
M 7	900.00	83.64	L 7	648.00	60.22	E 7	459.00	42.657
M 8	900.00	83.64	L 8	648.00	60.22	E 8	459.00	42.657
M 9	887.00	82.434	L 9	648.00	60.22	E 9	459.00	42.657
M 10	893.00	82.992	L 10	648.00	60.22	E 10	459.00	42.657
M 11	644.00	59.944	L 11	648.00	60.22	E 11	453.85	42.179
M 12	1122.65	104.335	L 12	648.00	60.22	E 12	480.00	44.609
M 13	1002.50	93.17	L 13	648.00	60.22	E 13	480.00	44.609
M 14	863.50	80.25	L 14	648.00	60.22	E 14	480.00	44.609
M 15	922.15	85.71	L 15	648.00	60.22	E 15	480.00	44.609
M 16	810.17	75.294	L 16	648.00	60.22	E 16	512.00	47.583
M 17	830.00	77.137	L 17	648.00	60.22	E 17	512.00	47.583
M 18	747.00	69.423	L 18	648.00	60.22	E 18	512.00	47.583
M 19	664.00	61.710	L 19	648.00	60.22	E 19	512.00	47.583
M 20	756.00	70.26	L 20	648.00	60.22	E 20	525.00	48.791
			L 21	648.00	60.22	E 21	541.00	50.278
			L 22	648.00	60.22	E 22	512.00	47.583
			L 23	648.00	60.22	E 23	480.00	44.609
			L 24	648.00	60.22	E 24	480.00	44.609
			L 25	648.00	60.22	E 25	480.00	44.609
			L 26	648.00	60.22	E 26	480.00	44.609
			L 27	648.00	60.22	E 27	480.00	44.609
			L 29	648.00	60.22	E 28	504.00	46.84
			L 30	648.00	60.22	E 29	443.00	41.17
			L 31	648.00	60.22			
			L 32	648.00	60.22			
			L 33	648.00	60.22			
			L 34	648.00	60.22			
			L 35	689.00	64.03			
			L 36	742.00	68.96			
			L 37	689.00	64.03			
			L 38	689.00	64.03			
			L 39	689.00	64.03			
			L 40	689.00	64.03			
			L 41	689.00	64.03			
			L 42	689.00	64.03			
			L 43	689.00	64.03			

DRAWING TITLE -
EXTERNAL SEWERAGE CHAMBER
& PIPE ROUTE WITH SEPTIC TANK
AND SOAK PIT PLAN

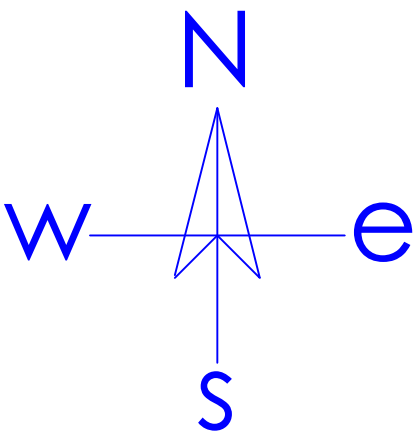

MANHOLE FOR
SOIL WASTE



SOIL WASTE PIPE
SLOP 1:200

PROPOSED LAYOUT PLAN OF
AFFORDABLE HOUSING
SCHEME IN KHASRA NO. 36/2
OF VILLAGE - BADGAON,
TEHSIL - SHEOGANJ, DISTT. -
SIROHI

OFFICE USE

DATE
08/10/2024

SCALE
1:50

APPLICANT SIGNATURES