



LAYOUT PLAN OF WATER SUPPLY DISTRIBUTION NETWORK FOR RESIDENTIAL SCHEME

HARIGARH ESTATE PHASE-II

Khasra No. 39 to 44, 742/45,744/46, 47 to 57 village Khoriropada, Tehsil Sanganer, Jaipur, Rajasthan and Khasra No. 9 to 16, 123/17, 131/22, 137/29, 141/31, 149/8, 30 & 32 to 37 village Chakmatasula urf Badhgovindpura, Tehsil Sanganer Jaipur

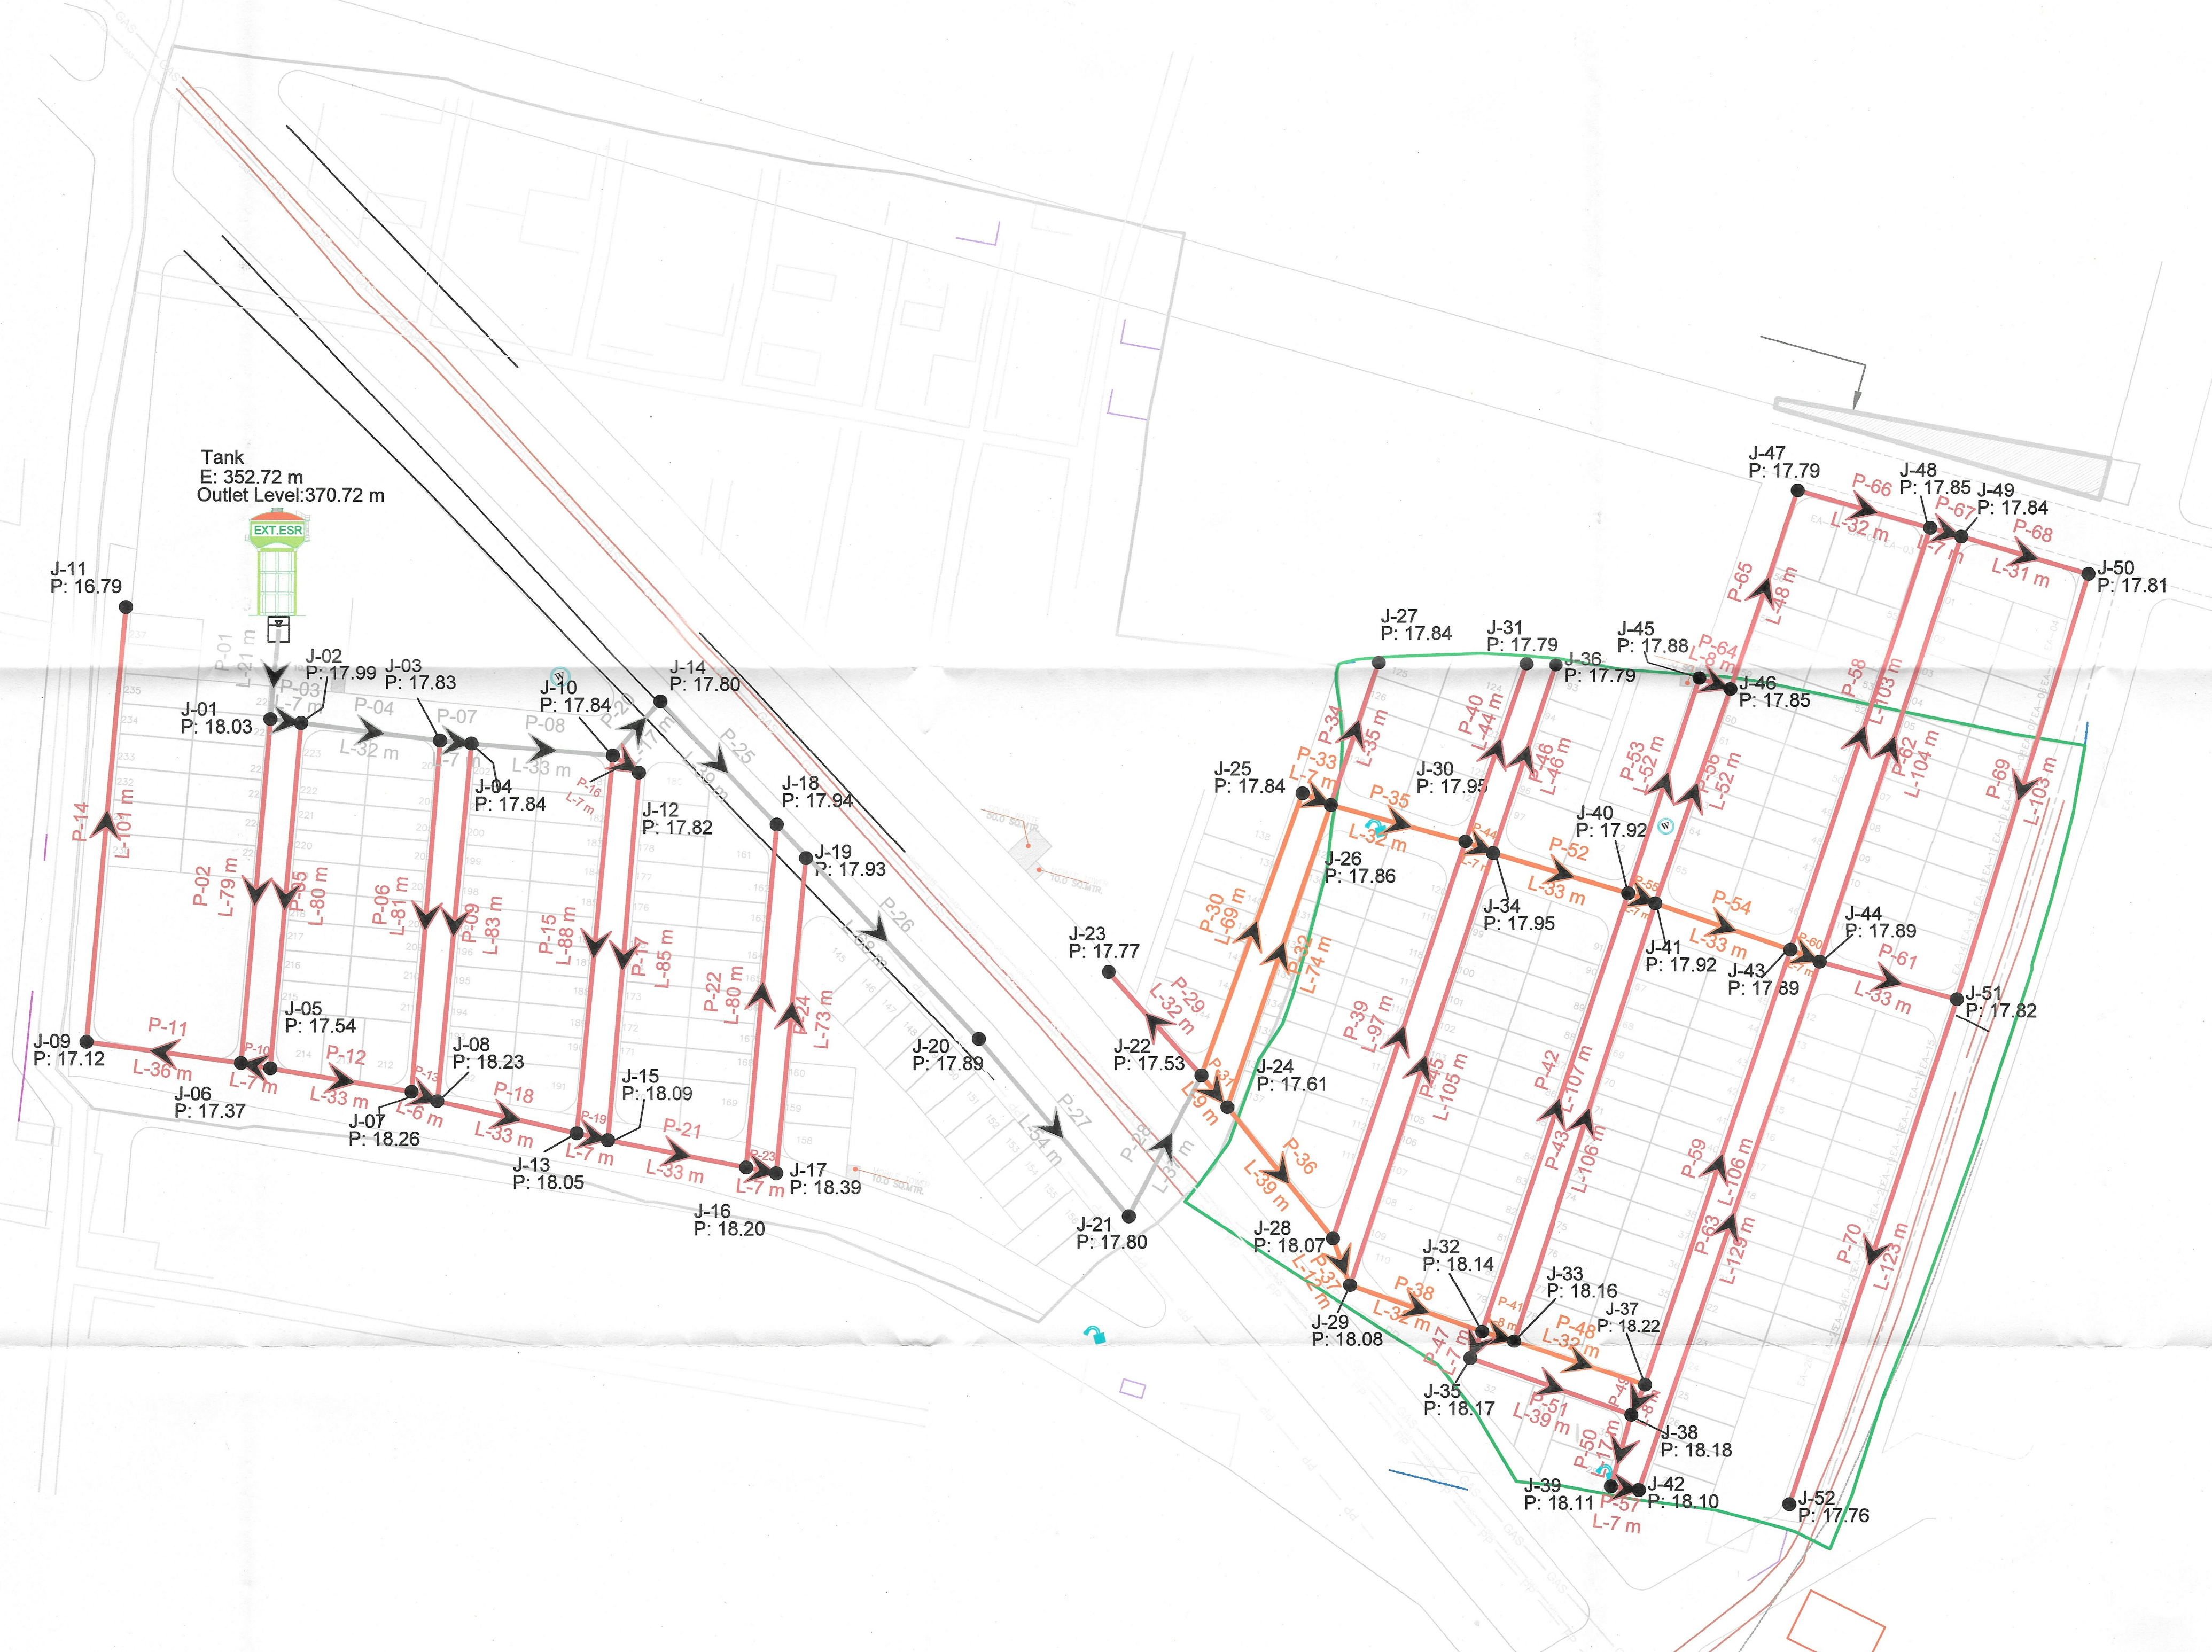

LOCATION MAP

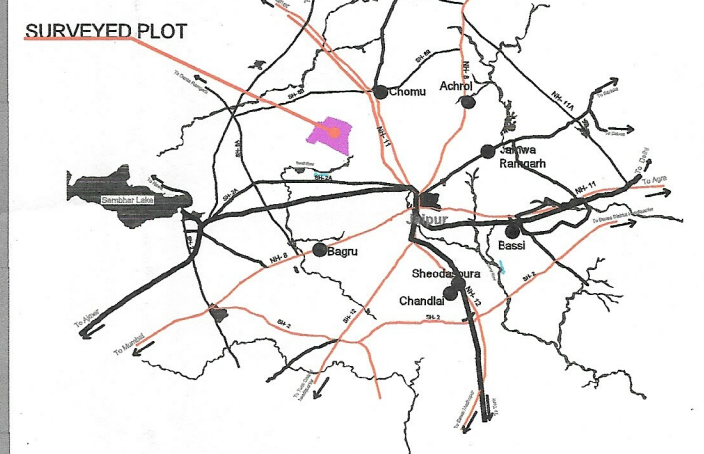

CONSULTANT:
Triangle Atelier LLP

S-56, Himmat Nagar, Tonk road
302018

DEVELOPER:
**AJMER COLONIZERS
PRIVATE LIMITED**

PROJECT:
HARIGARH ESTATE PHASE-II
HDPE WATER SUPPLY DISTRIBUTION
in residential township

NOTES

- DRAWINGS ARE NOT TO BE SCALED
- ALL MEASUREMENTS ARE IN M UNLESS OTHERWISE SPECIFIED
- DRAWINGS TO BE READ IN CONJUNCTION WITH RELEVANT STRUCTURAL DRAWINGS
- ANY DISCREPANCIES IN THE DIMENSIONS/SPECIFICATIONS TO BE BROUGHT TO THE ATTENTION OF THE ARCHITECT PRIOR TO THE PROCEEDING OF WORK

PRINTING

DATE

LEGEND	
	OUTER Ø OF PIPE
	750 HDPE PIPE
	1600 HDPE PIPE
	2000 HDPE PIPE
	ZONE BOUNDARY
	Road
J-18	JUNCTION NUMBER
E-352.14	GROUND ELEVATION
P-17.11	PRESSURE (M)
P-23	PIPE NUMBER
75 - HDPE	DIAMETER (MM)
L-31 M	LENGTH (M)



DRAWN BY
Ajay Singh

CHECK BY
Nikhil Chaudhary

SHEET SIZE
S2

PROJECT NUMBER
TRIANGLE/HARIGARH ESTATE P-II/WWW01

TITLE
**WATER SUPPLY
DISTRIBUTION**

DRAWING NO.

S-102

SCALE 1:100

Copyright 2021 Triangle Atelier. All rights reserved. This drawing is not to be reproduced, handed over to a third party or used for any purpose other than for which it was loaned.