


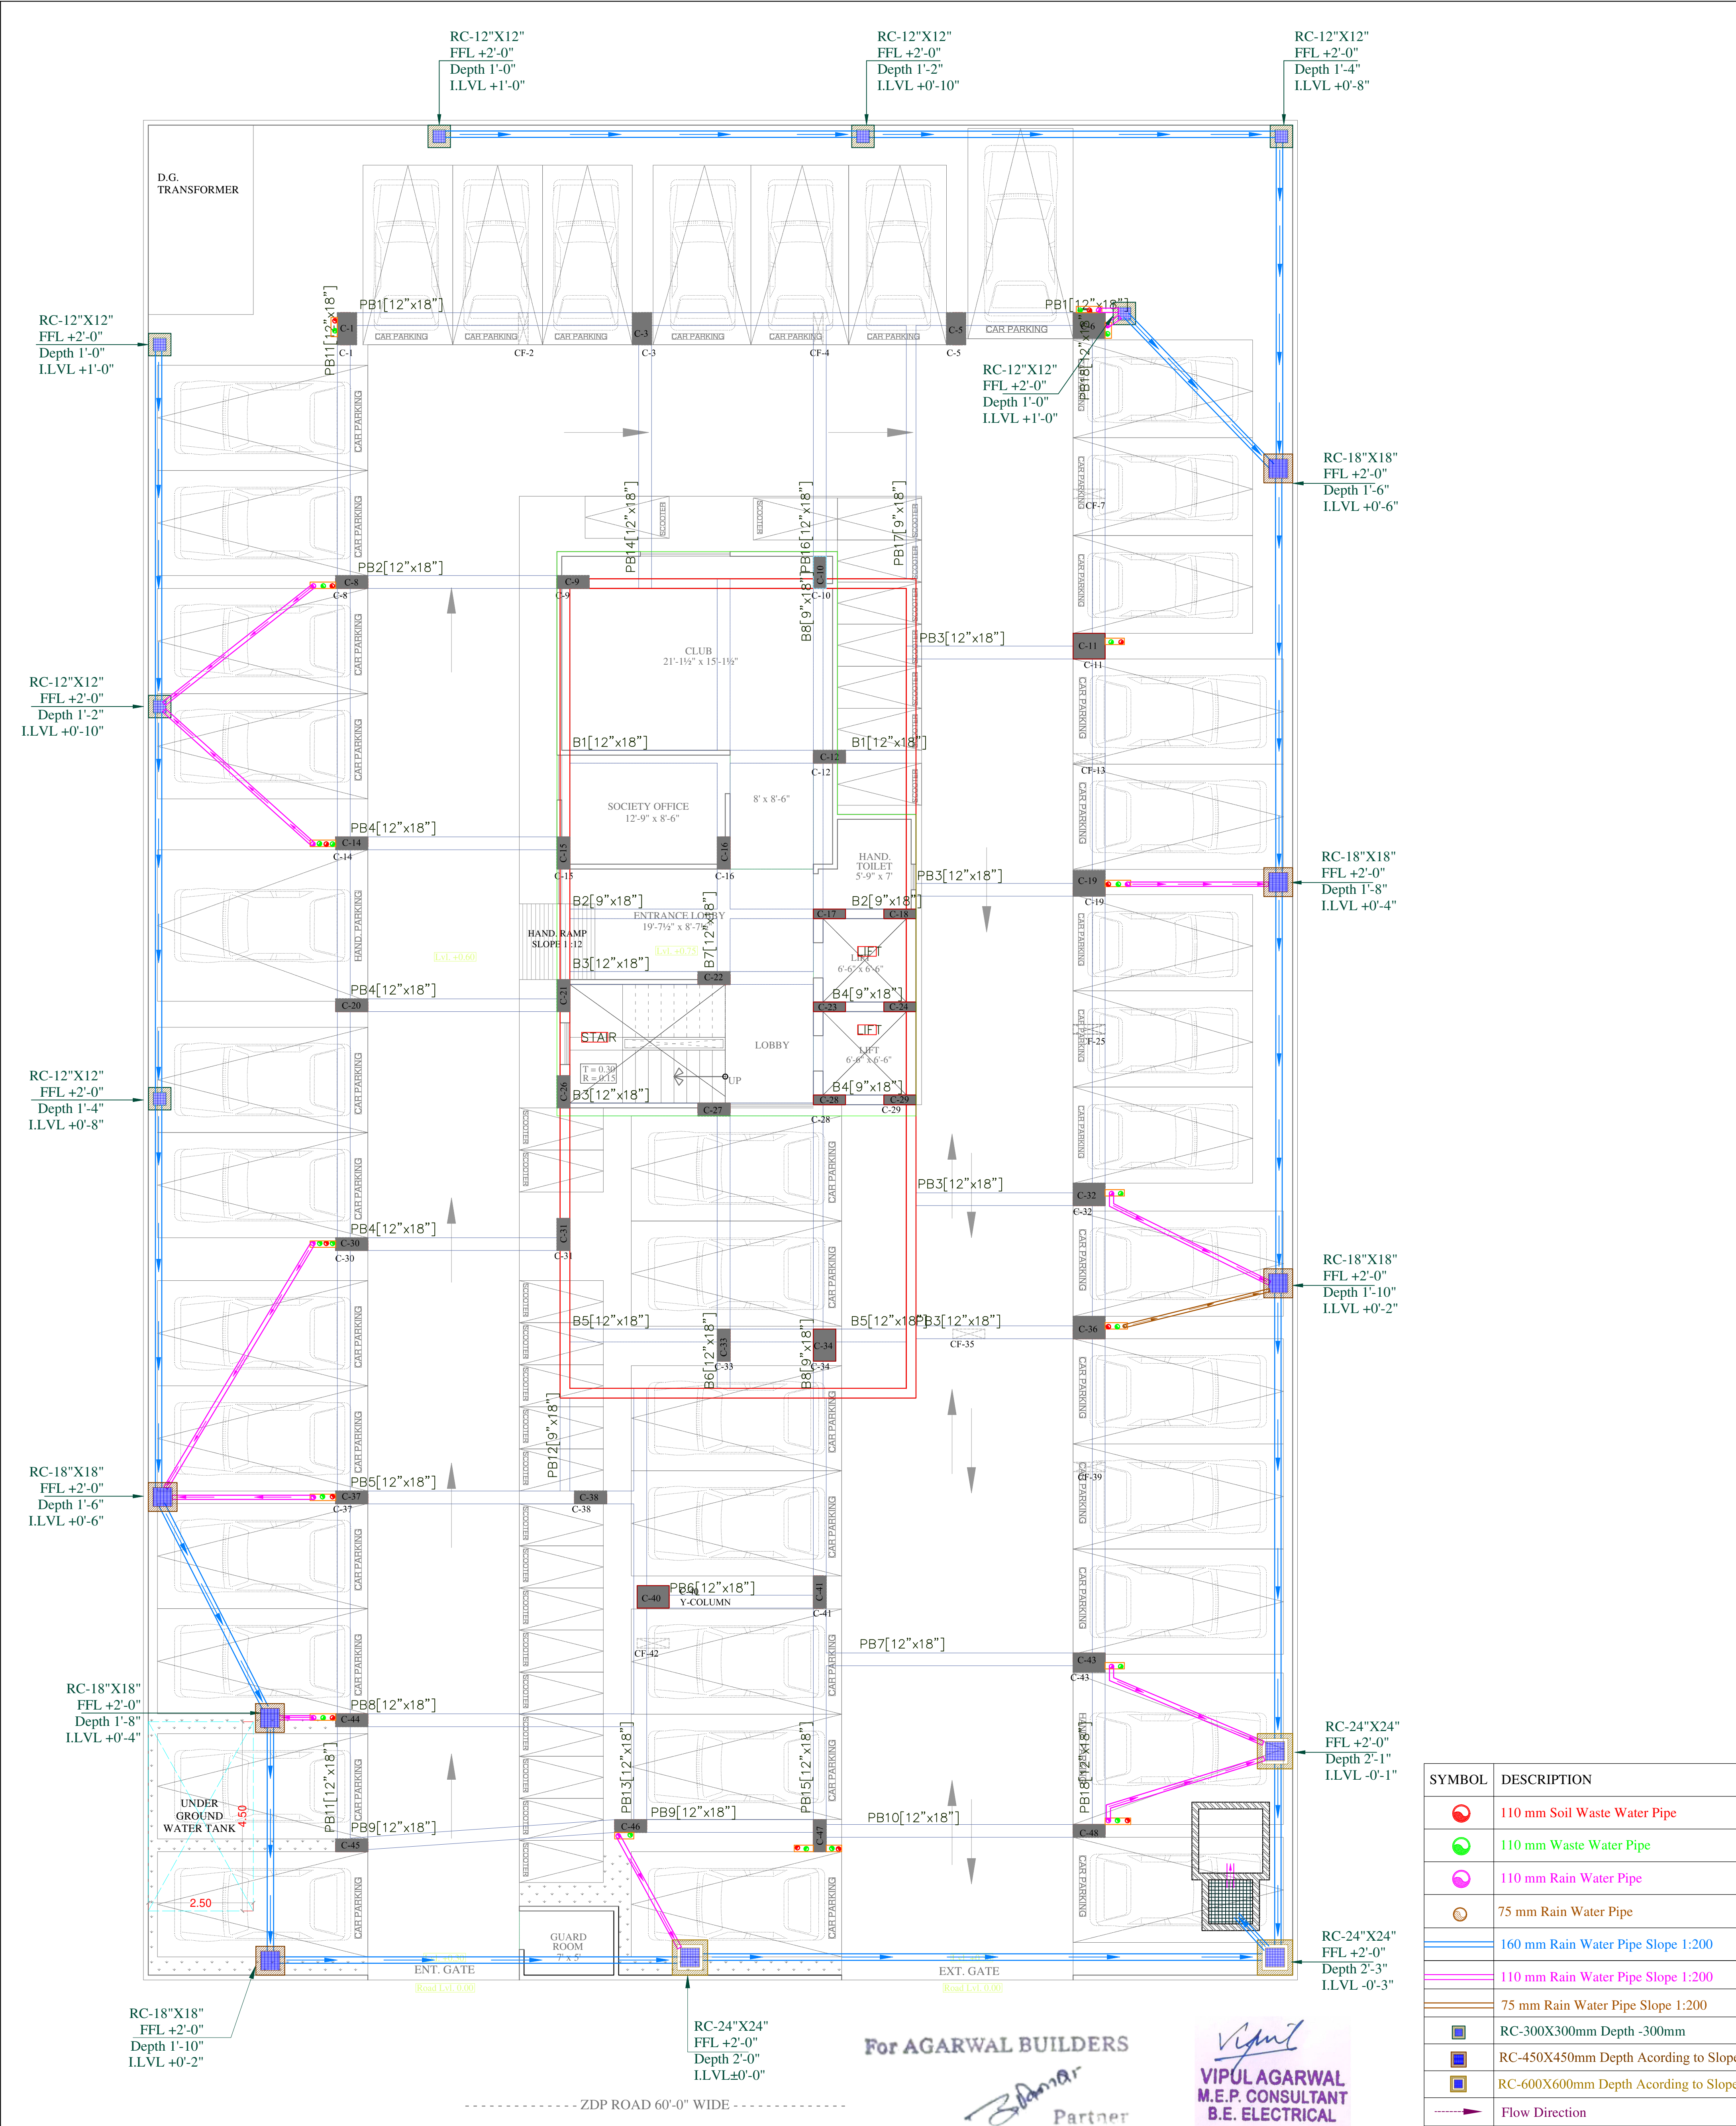

PROJECT NAME :- VINAYAK AASHIYANA	PROMOTER:- AGARWAL BUILDERS	PROJECT ADDRESS :- PLOT NO-46, SCHEME-24 (RAJAT VIHAR), MUTUL HOUSING CO. OP. SOCIETY, JAIPUR	PROJECT FOR REFERENCE:- AVINASH JI PLOT NO-46, SCHEME-24 (RAJAT VIHAR)	DRAWING: STILT FLOOR EXTERNAL RAIN WATER HARVESTING & PIPE ROUTE PLAN	ARCHITECTS:- SPACE GRID C-49, VIDYA APARTMENT, PARAS MARG, BAPU NAGAR NEAR JANTA STORE CIRCLE, JAIPUR-302015 PH-09314918766, 0141-4005506 (O) Email:-info.spacegrid@gmail.com	SERVICES CONSULTANT: ASHI ASSOCIATES F 9 / 440 , Keshav Marg Chitrakut Scheme Jaipur PH-91-0-93146-10438, 0141-2440946 Mail:-vipul8599@yahoo.com	APPD BY:- VIPUL AGARWAL DEALT BY:- SANJAY DRAWN BY:- SNEHA	DATE:- 19-07-2024 SCALE:- N.T.S. REV:- R-00	NORTH:-
---	---------------------------------------	--	---	---	---	--	---	--	-----------------