



PROPOSED LAYOUT PLAN OF
,,श्री श्याम नन्दं विहार व्यवसायिक कॉलोनी,,
Kh.No.4254/2134 , 4257/2133 ,
At Village KhatuShyam ji Sikar, Sikar.

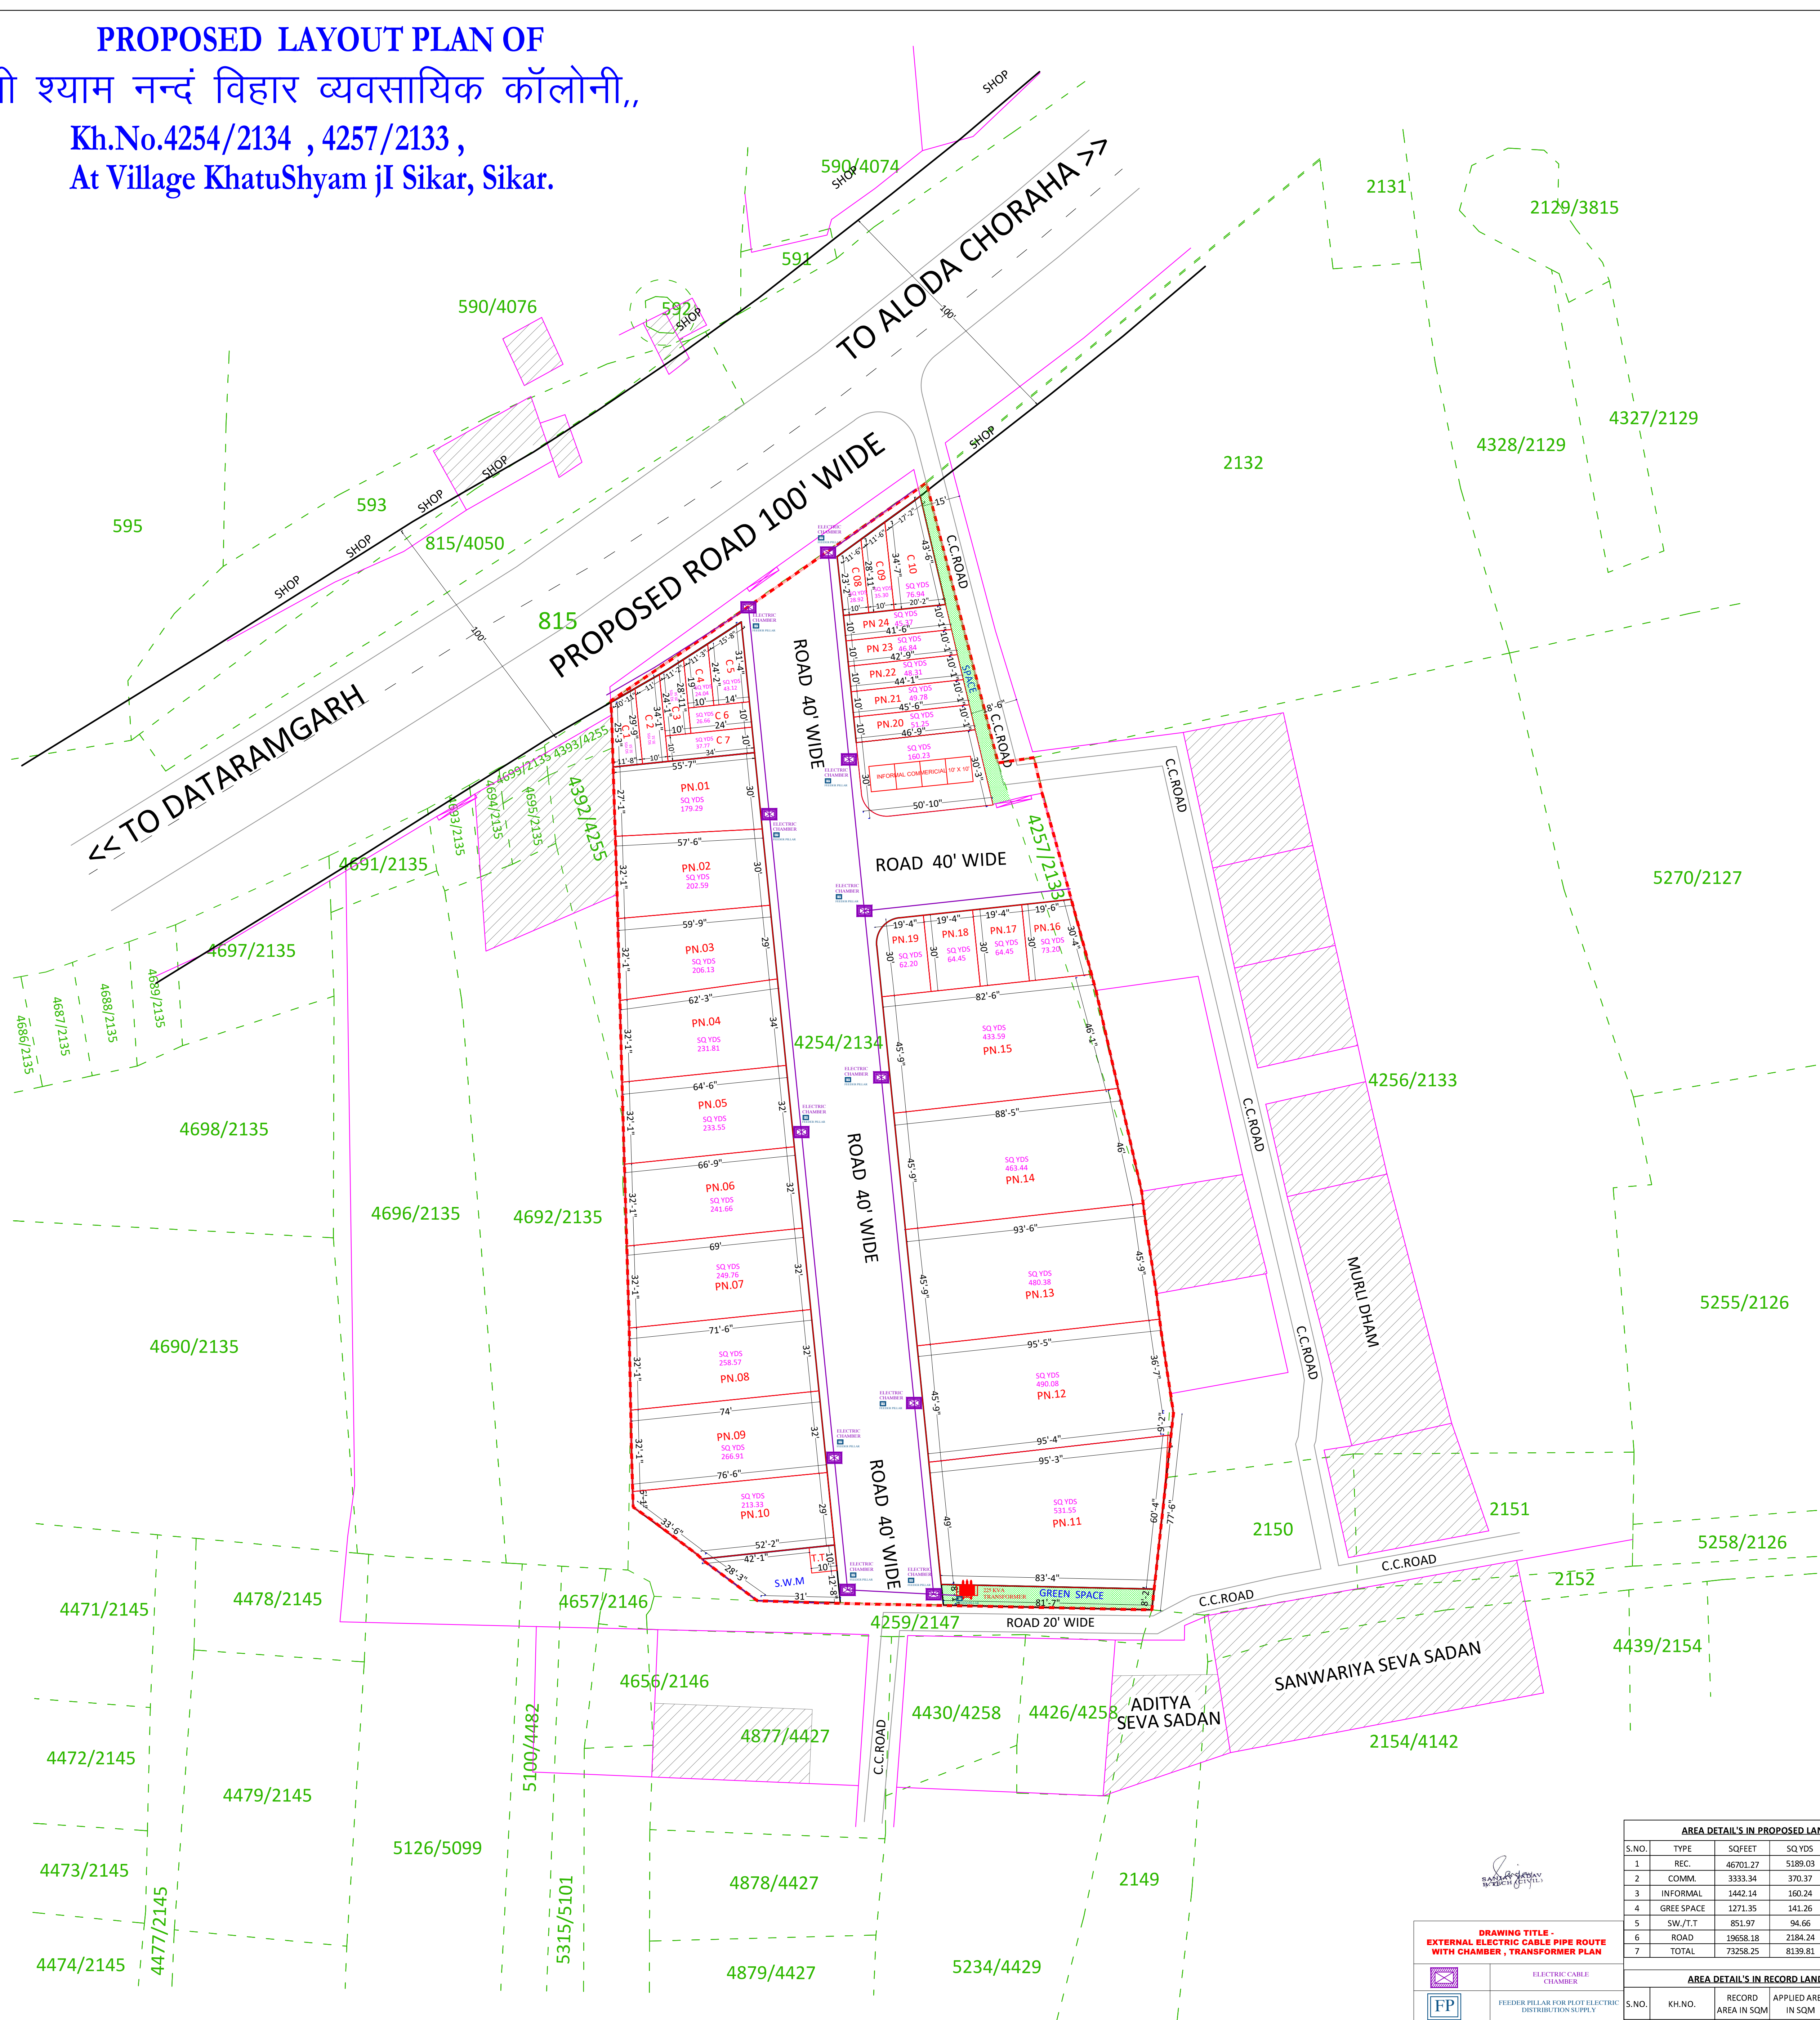

AREA DETAILS IN PROPOSED LAND				
S.NO.	TYPE	SQ.FEET	SQ.YDS.	%
1	REC.	46701.27	5189.88	63.75
2	CONNA	3392.34	370.37	4.55
3	INFORMAL	1442.14	160.24	1.97
4	GREE SPACE	1271.35	141.26	1.74
5	SW./T.T.	851.97	94.66	1.16
6	ROAD	19658.18	2184.24	26.83
7	TOTAL	73558.25	8139.81	100.00

AREA DETAILS IN RECORD LAND				
S.NO.	KH.NO.	RECORD AREA IN SQM	APPLIED AREA IN SQM	APPLIED AREA IN SQ YDS
1	4257/2133	300.00	300.00	358.80
2	4254/2134	6600.00	6505.92	7781.08
TOTAL AREA		6900.00	6805.92	8139.88


DRAWING TITLE - EXTERNAL ELECTRIC CABLE PIPE ROUTE WITH CHAMBER , TRANSFORMER PLAN	
	ELECTRIC CABLE CHAMBER
	FEEDER PILE FOR FEED OF ELECTRIC DISTRIBUTION SUPPLY
	LUNDAVY SHYVA TRANSFORMER ON POLE/STRUCTURE WITH W.A.M.S.M.

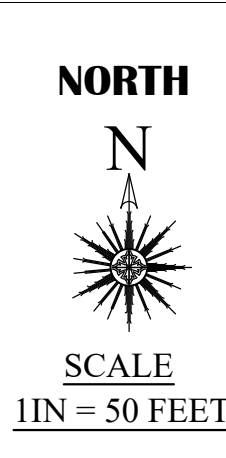


LEGEND

	CULVERT		KM STONE		KHASRA LINE		WATER TANK
	OPEN DRAIN		KATCHA RASTA		MDP ROAD		MAIN HOLE
	CHABUTRA		B.T. ROAD		SCHEME BOUNDARY		TRAFFIC SIGNAL
	HT LINE		FENSING		BORING		TIN SHADE
	SEVER VENTILETER		FIELD BOUNDARY		WELL		COMPOUND WALL


	BUILDINGS		LAMP POST/ROAD LIGHT
	TEMPLE		ELECTRIC POLE/E.B.
	DRAIN		TELEPHONE POLE/T.B.
	TREE		TRANSFORMER
	L.T. POLE		RAILWAY LINE

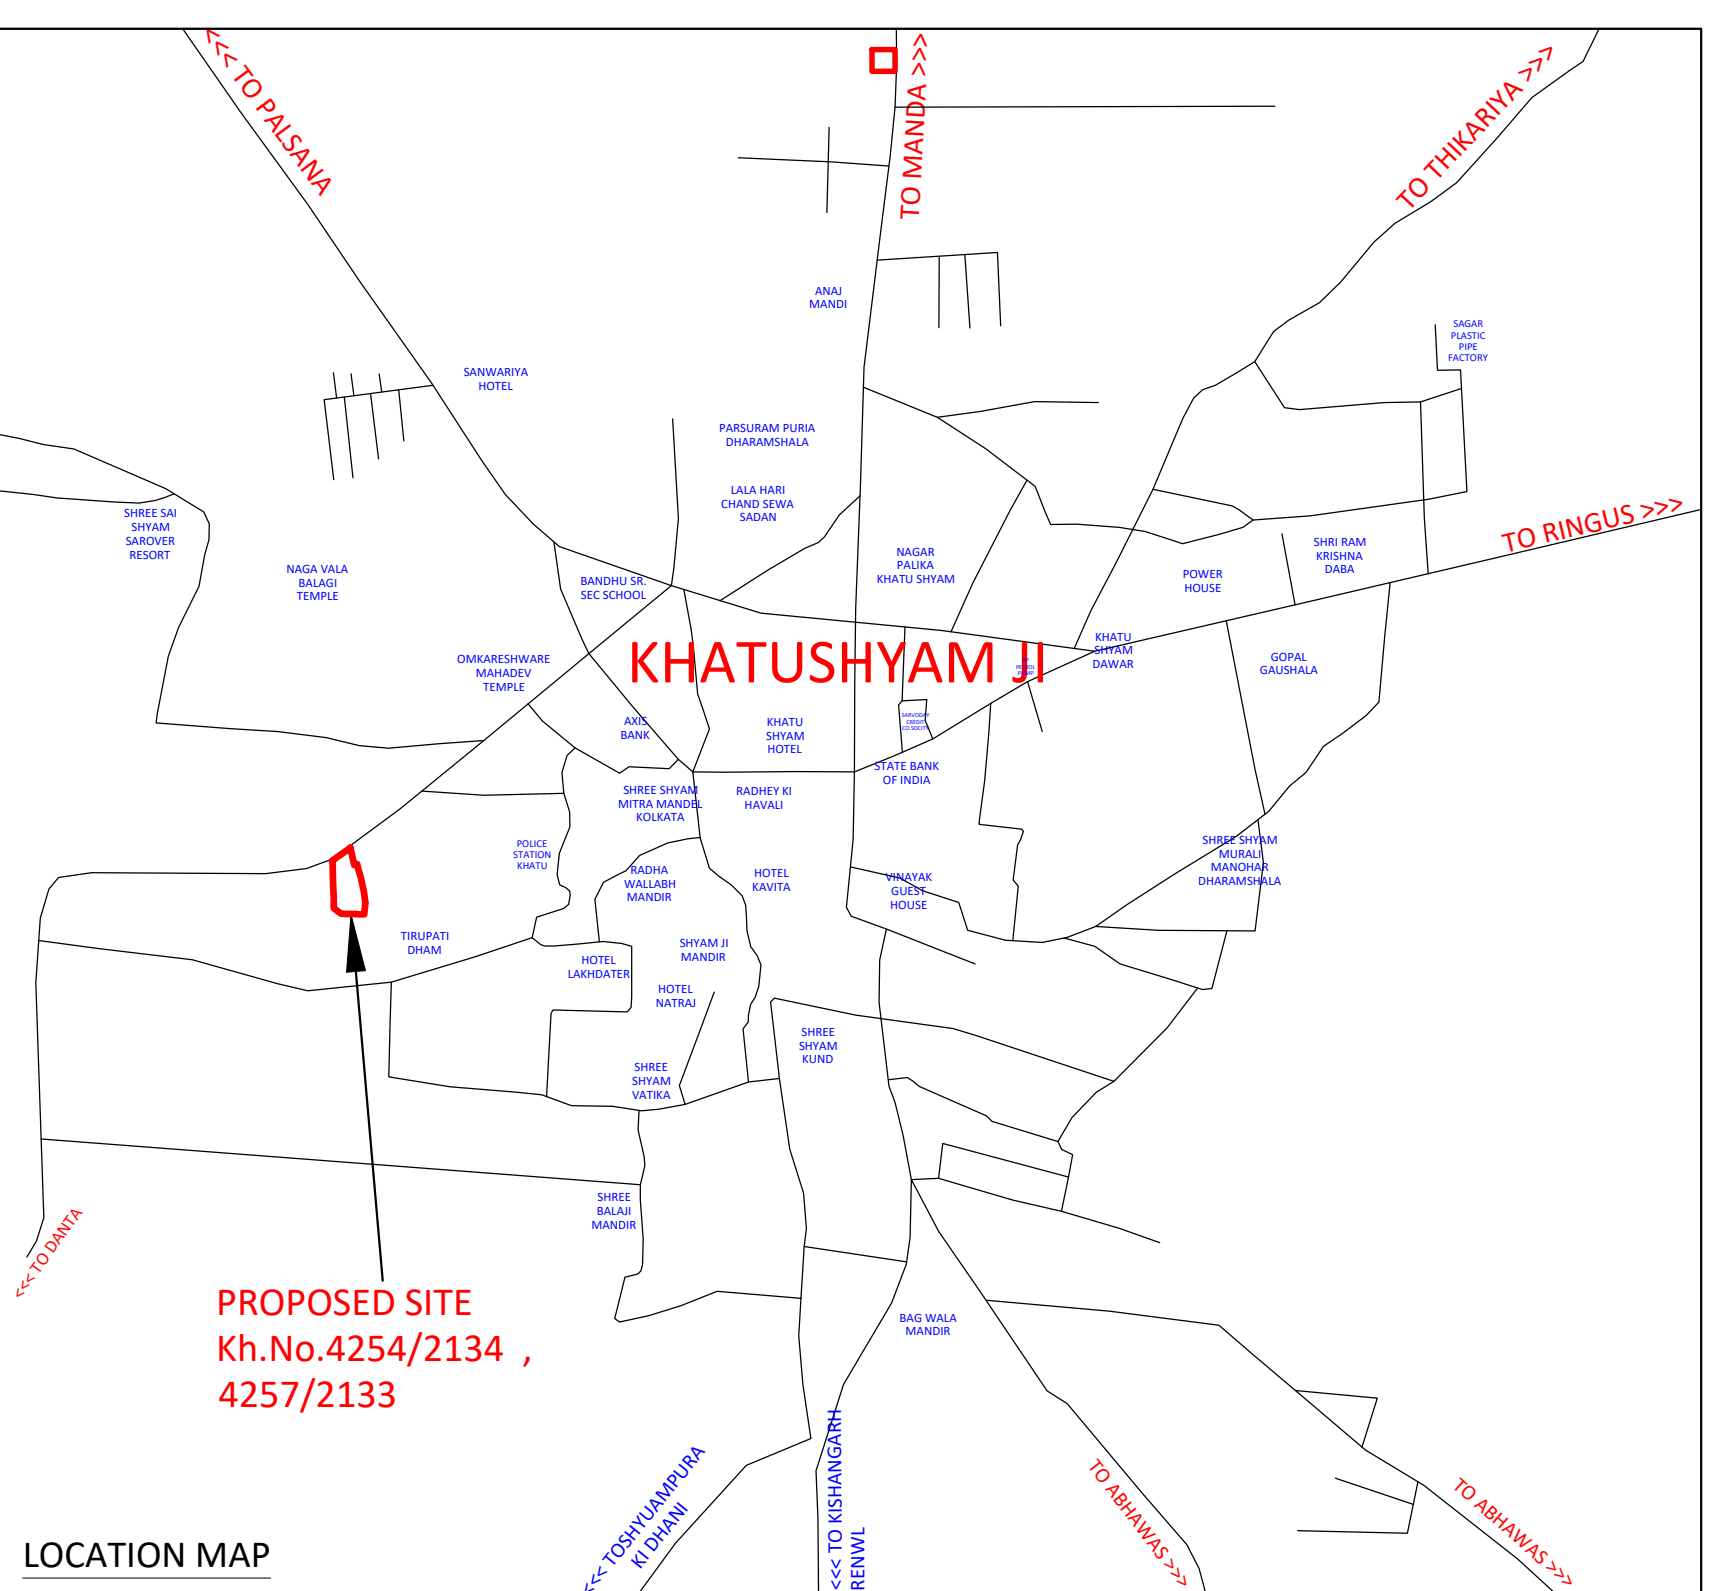

PROPOSED SITE
Kh.No.4254/2134 , 4257/2133 ,

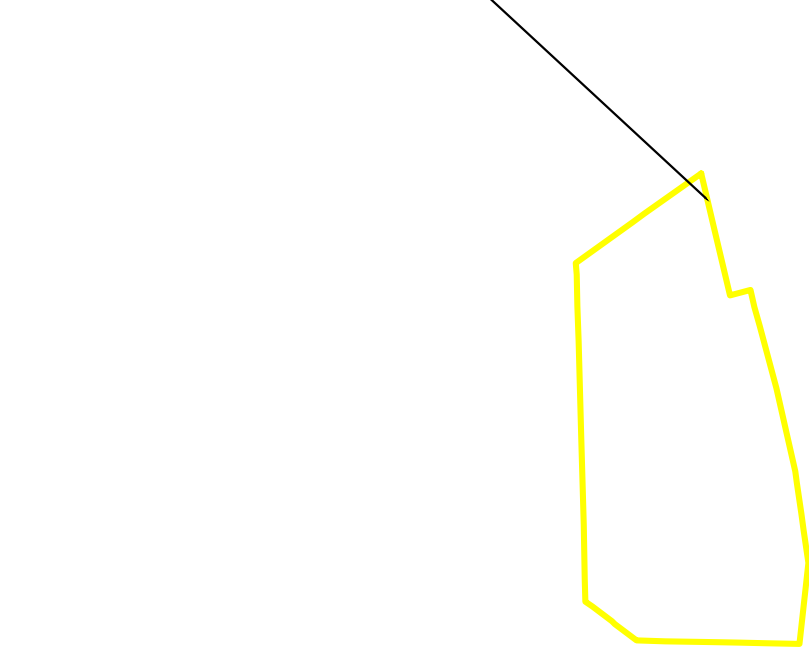

PROPOSED SITE
Kh.No.4254/2134 , 4257/2133

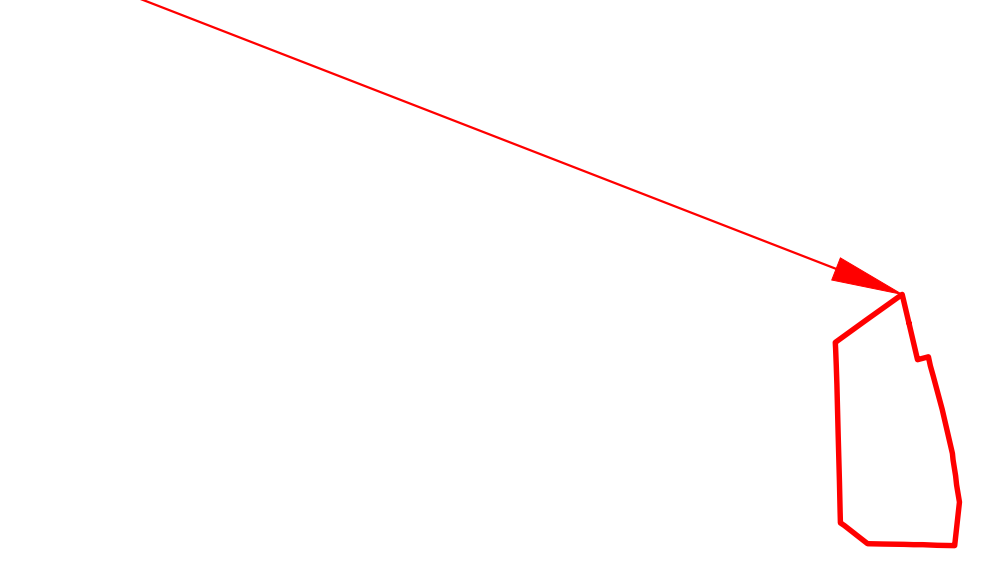

PROPOSED SITE PLAN OF
Kh.No.4254/2134 , 4257/2133 , GOOGLE PLAN, LOCATION
PLAN, NETWORK ROAD MAP, AT VILAGE KHATUSHYAMJI ,
TEHSIL DANTARAMGARH,SIKAR

