
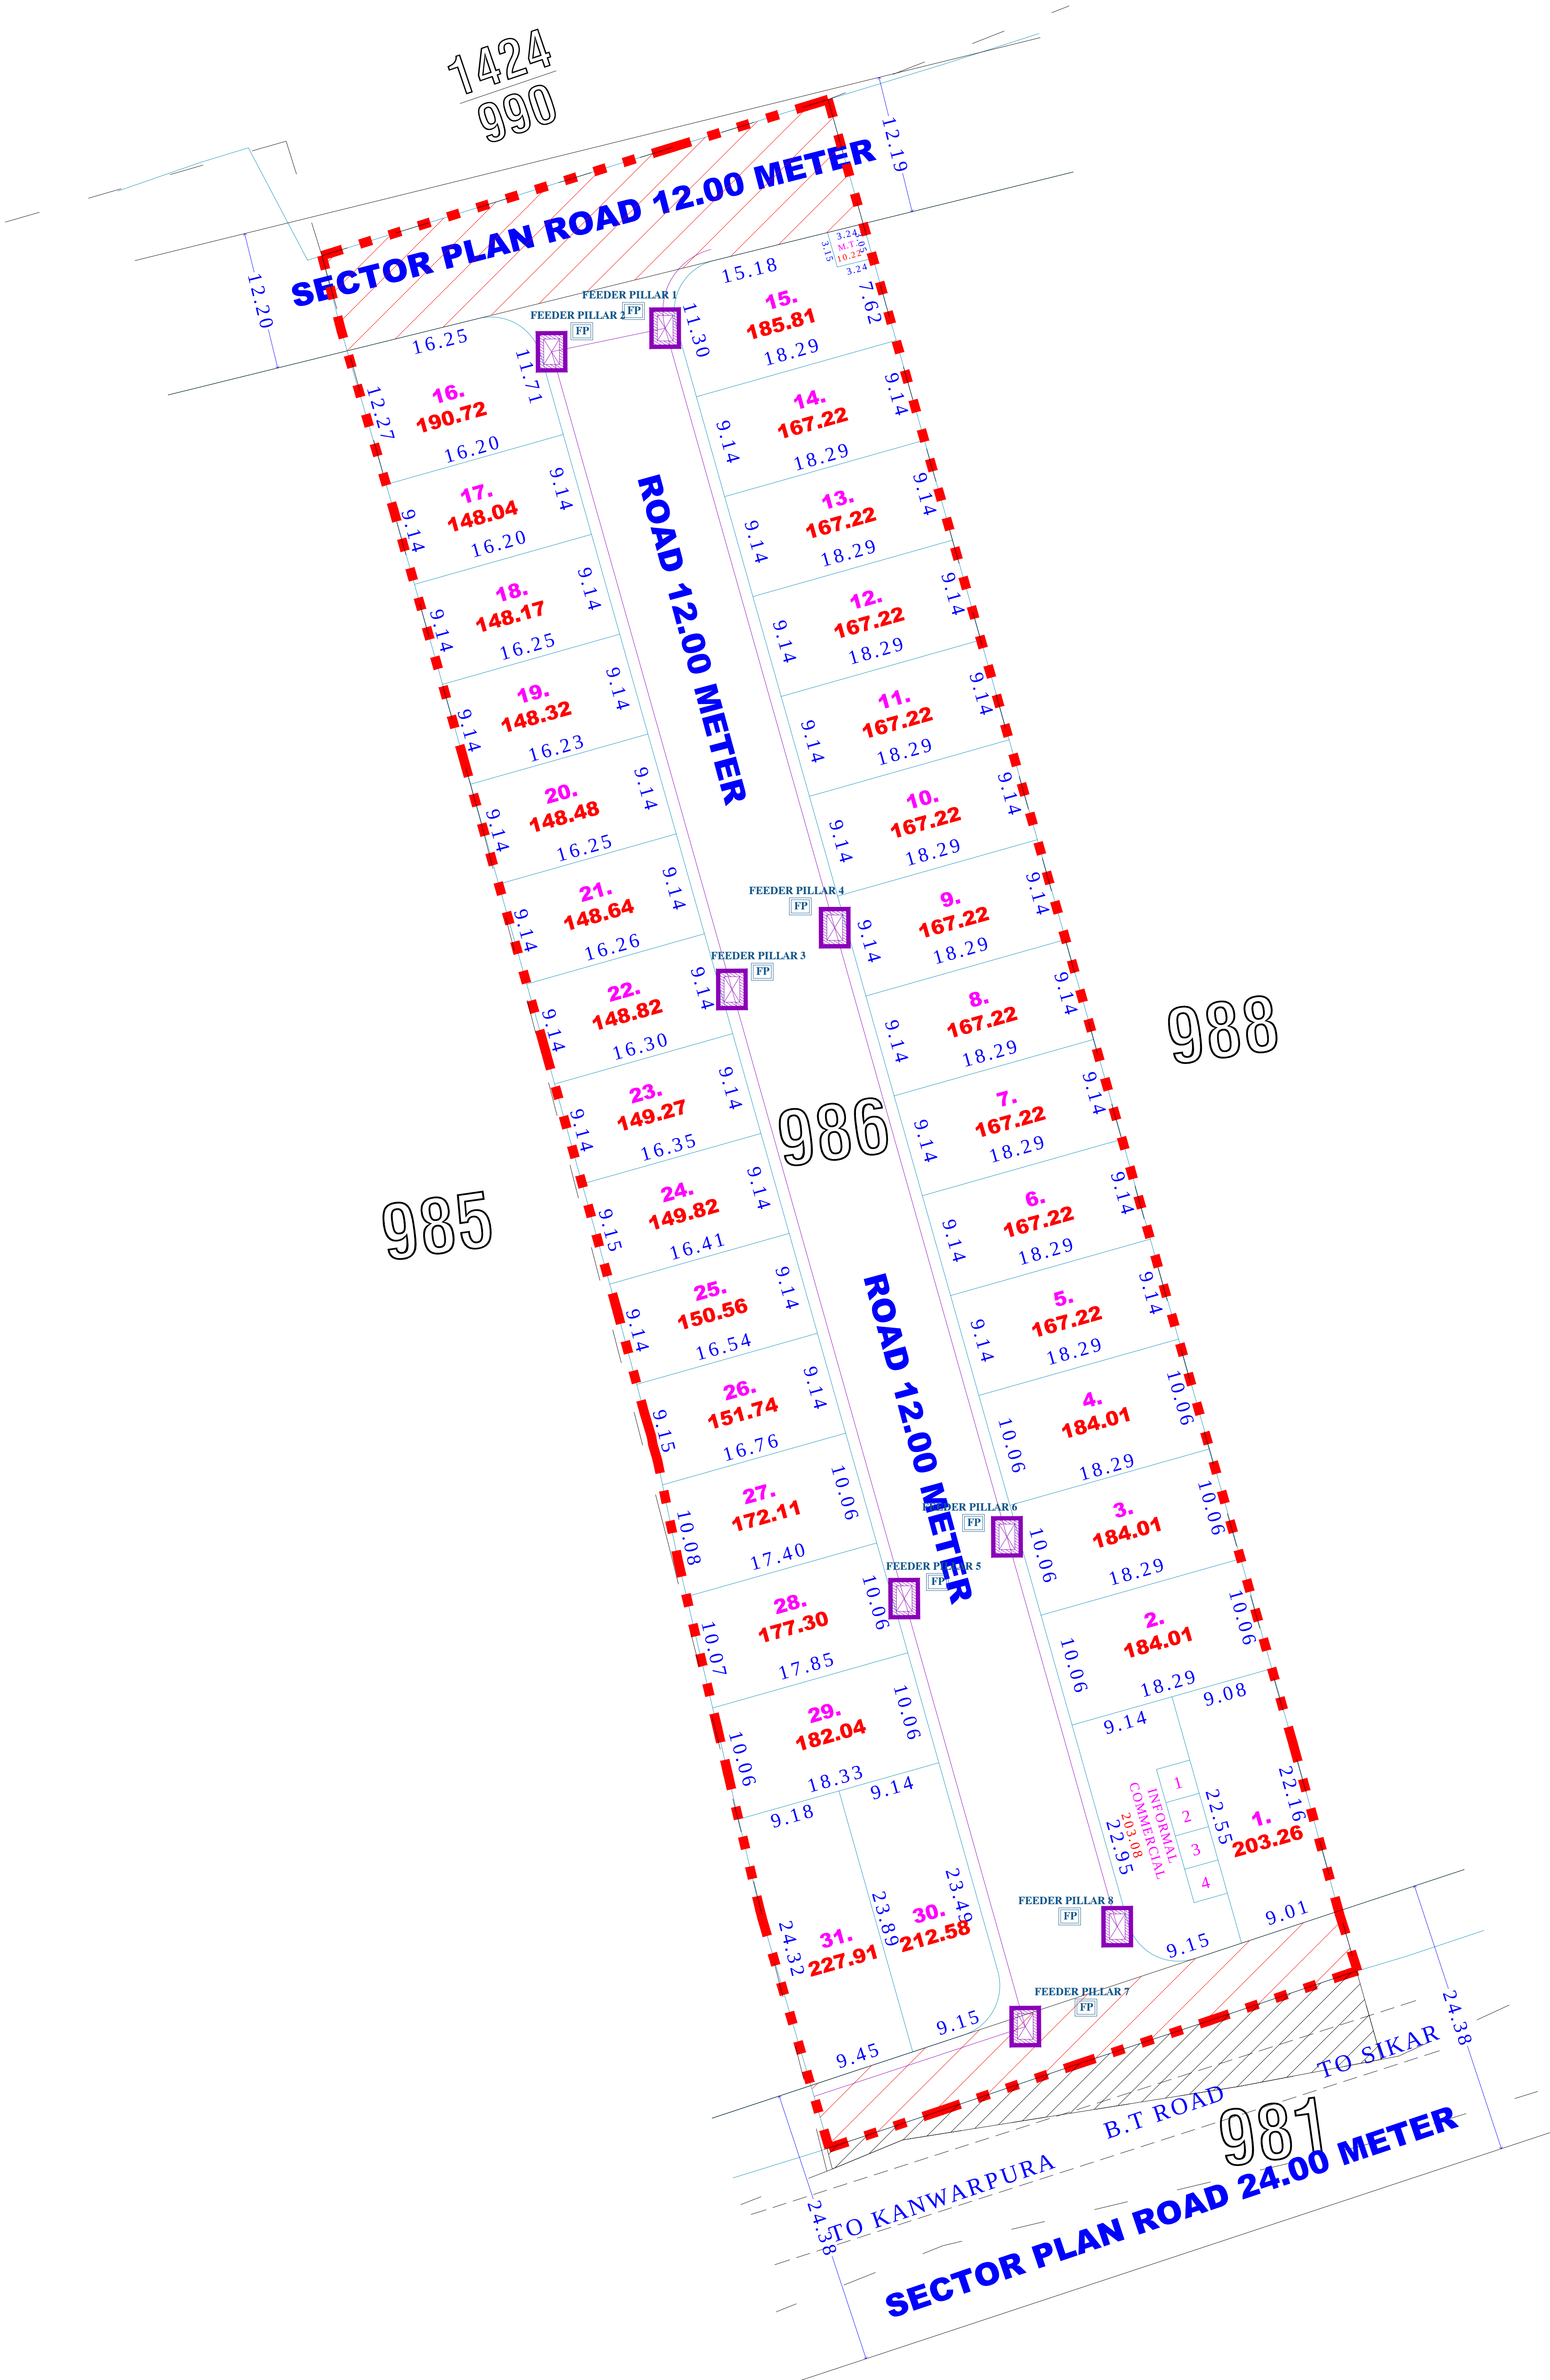


SHIV COLONY RESIDENTIAL SCHEME

LAYOUT PLAN OF KHASRA NO.986, KANWARPURA ROAD,SIKAR
REVENUE VILL. -NANI, TEH.- SIKAR GRAMIN, DIST. SIKAR (RAJ.)
FOR- 90A AND RESIDENTIAL CONVERSION (SCHEME)
APPLICANT:-GOKUL CHANDRA MEENA S/O PHOOLCHAND MEENA

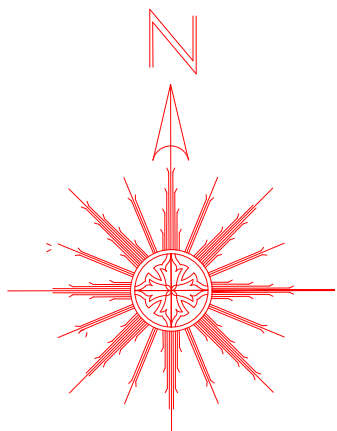

URBAN IMPROVEMENT TRUST
SIKAR

KEY-PLAN
Not To Scale

AREA ANALYSIS			
	LAND USE	AREA (sq.mtr.)	%
S.N.	RESIDENTIAL	5267.83	64.64%
1.	INFORMAL COMMERCIAL	0203.08	02.49%
2.	MOBILE TOWER	0010.22	00.13%
3.	ROAD	1925.49	23.62%
4.	AREA SURRENDER IN MASTER/SECTOR PLAN ROAD	743.38	09.12%
5.	TOTAL	8150.00	100.00 %

SCHEME PLOTS DETAIL		
1.	PARTICULARS	NO.
2.	RESIDENTIAL PLOT'S	31
3.	INFORMAL COMMERCIAL	4
4.	MOBILE TOWER	1

SCHEME BOUNDARY

KHASRA LINE

PLOT BOUNDARY

ROAD SURRENDER IN FRONT

NOTE : ALL DIMENSIONS ARE IN METER

SCALE-1 C.M. = 6.0 MTR

योजना का नामका ले-आउट
आज दिनांकको लेआउट प्लान
कमेटी द्वारा सर्वसम्मति से अनुमोदित किया गया।

दिव्यजीत मारोथिया
DIVYAJEET MAROTHIYA
B. TECH (CIVIL)

		DRAWING TITLE - EXTERNAL ELECTRIC CABLE PIPE ROUTE WITH CHAMBER , TRANSFORMER PLAN		TOTAL AREA IN KH. NO. 986 =8400.00 SQ. MTR
			ELECTRIC CABLE CHAMBER	LAND NOT AVAILABLE AT SITE IN POSSESSION =250.00 SQ. MTR
			FEEDER PILLAR FOR PLOT ELECTRIC DISTRIBUTION SUPPLY	AREA FOR CONVERSION=8150.00 SQ. MTR
			11/0.433 KV, 550 KVA TRANSFORMER ON 2-POLE STRUCTURE WITH 3 WAY RMU	