


ELECTRICAL PLAN

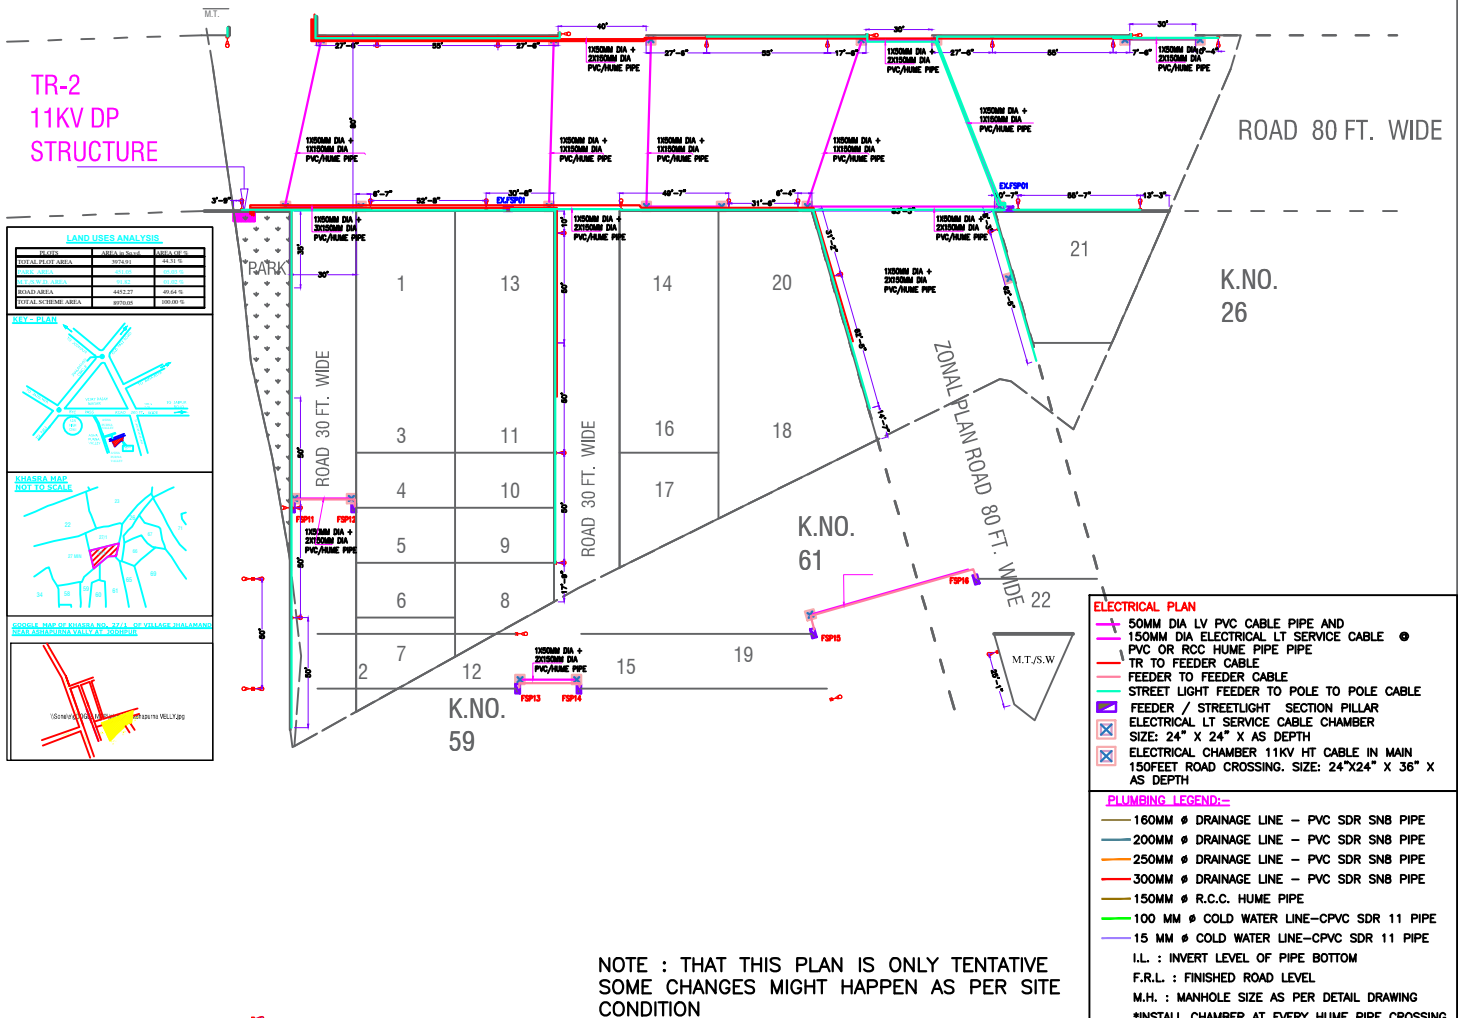

NOTE : THAT THIS PLAN IS ONLY TENTATIVE
SOME CHANGES MIGHT HAPPEN AS PER SITE
CONDITION

[illegible]