





LAYOUT PLAN OF ELECTRIFICATION (TRANSFORMER, SOLAR ENERGY ETC.)

SHIVAM RESIDENCY BLOCK-A
AT VILLAGE :- BALAWALA, TEH.:- SANGANER, JAIPUR.
KHASRA NO.-275,276,277,278

LEGEND	
	STREET LIGHT POLE
	TRANSFORMER
	ELECTRICAL FEEDER

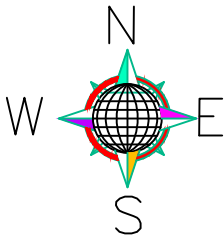

SCALE:-1=500

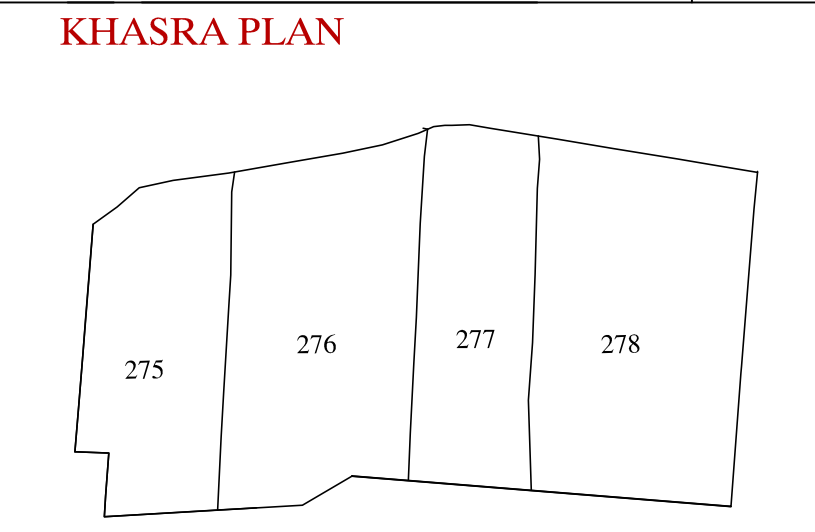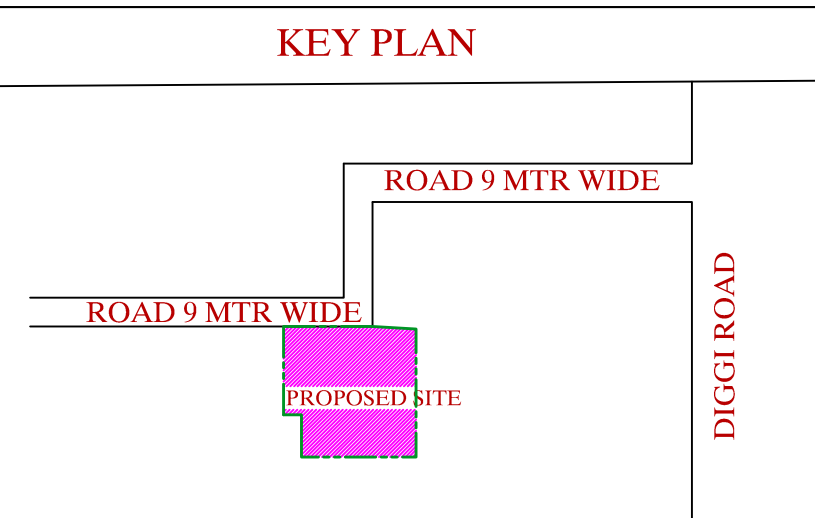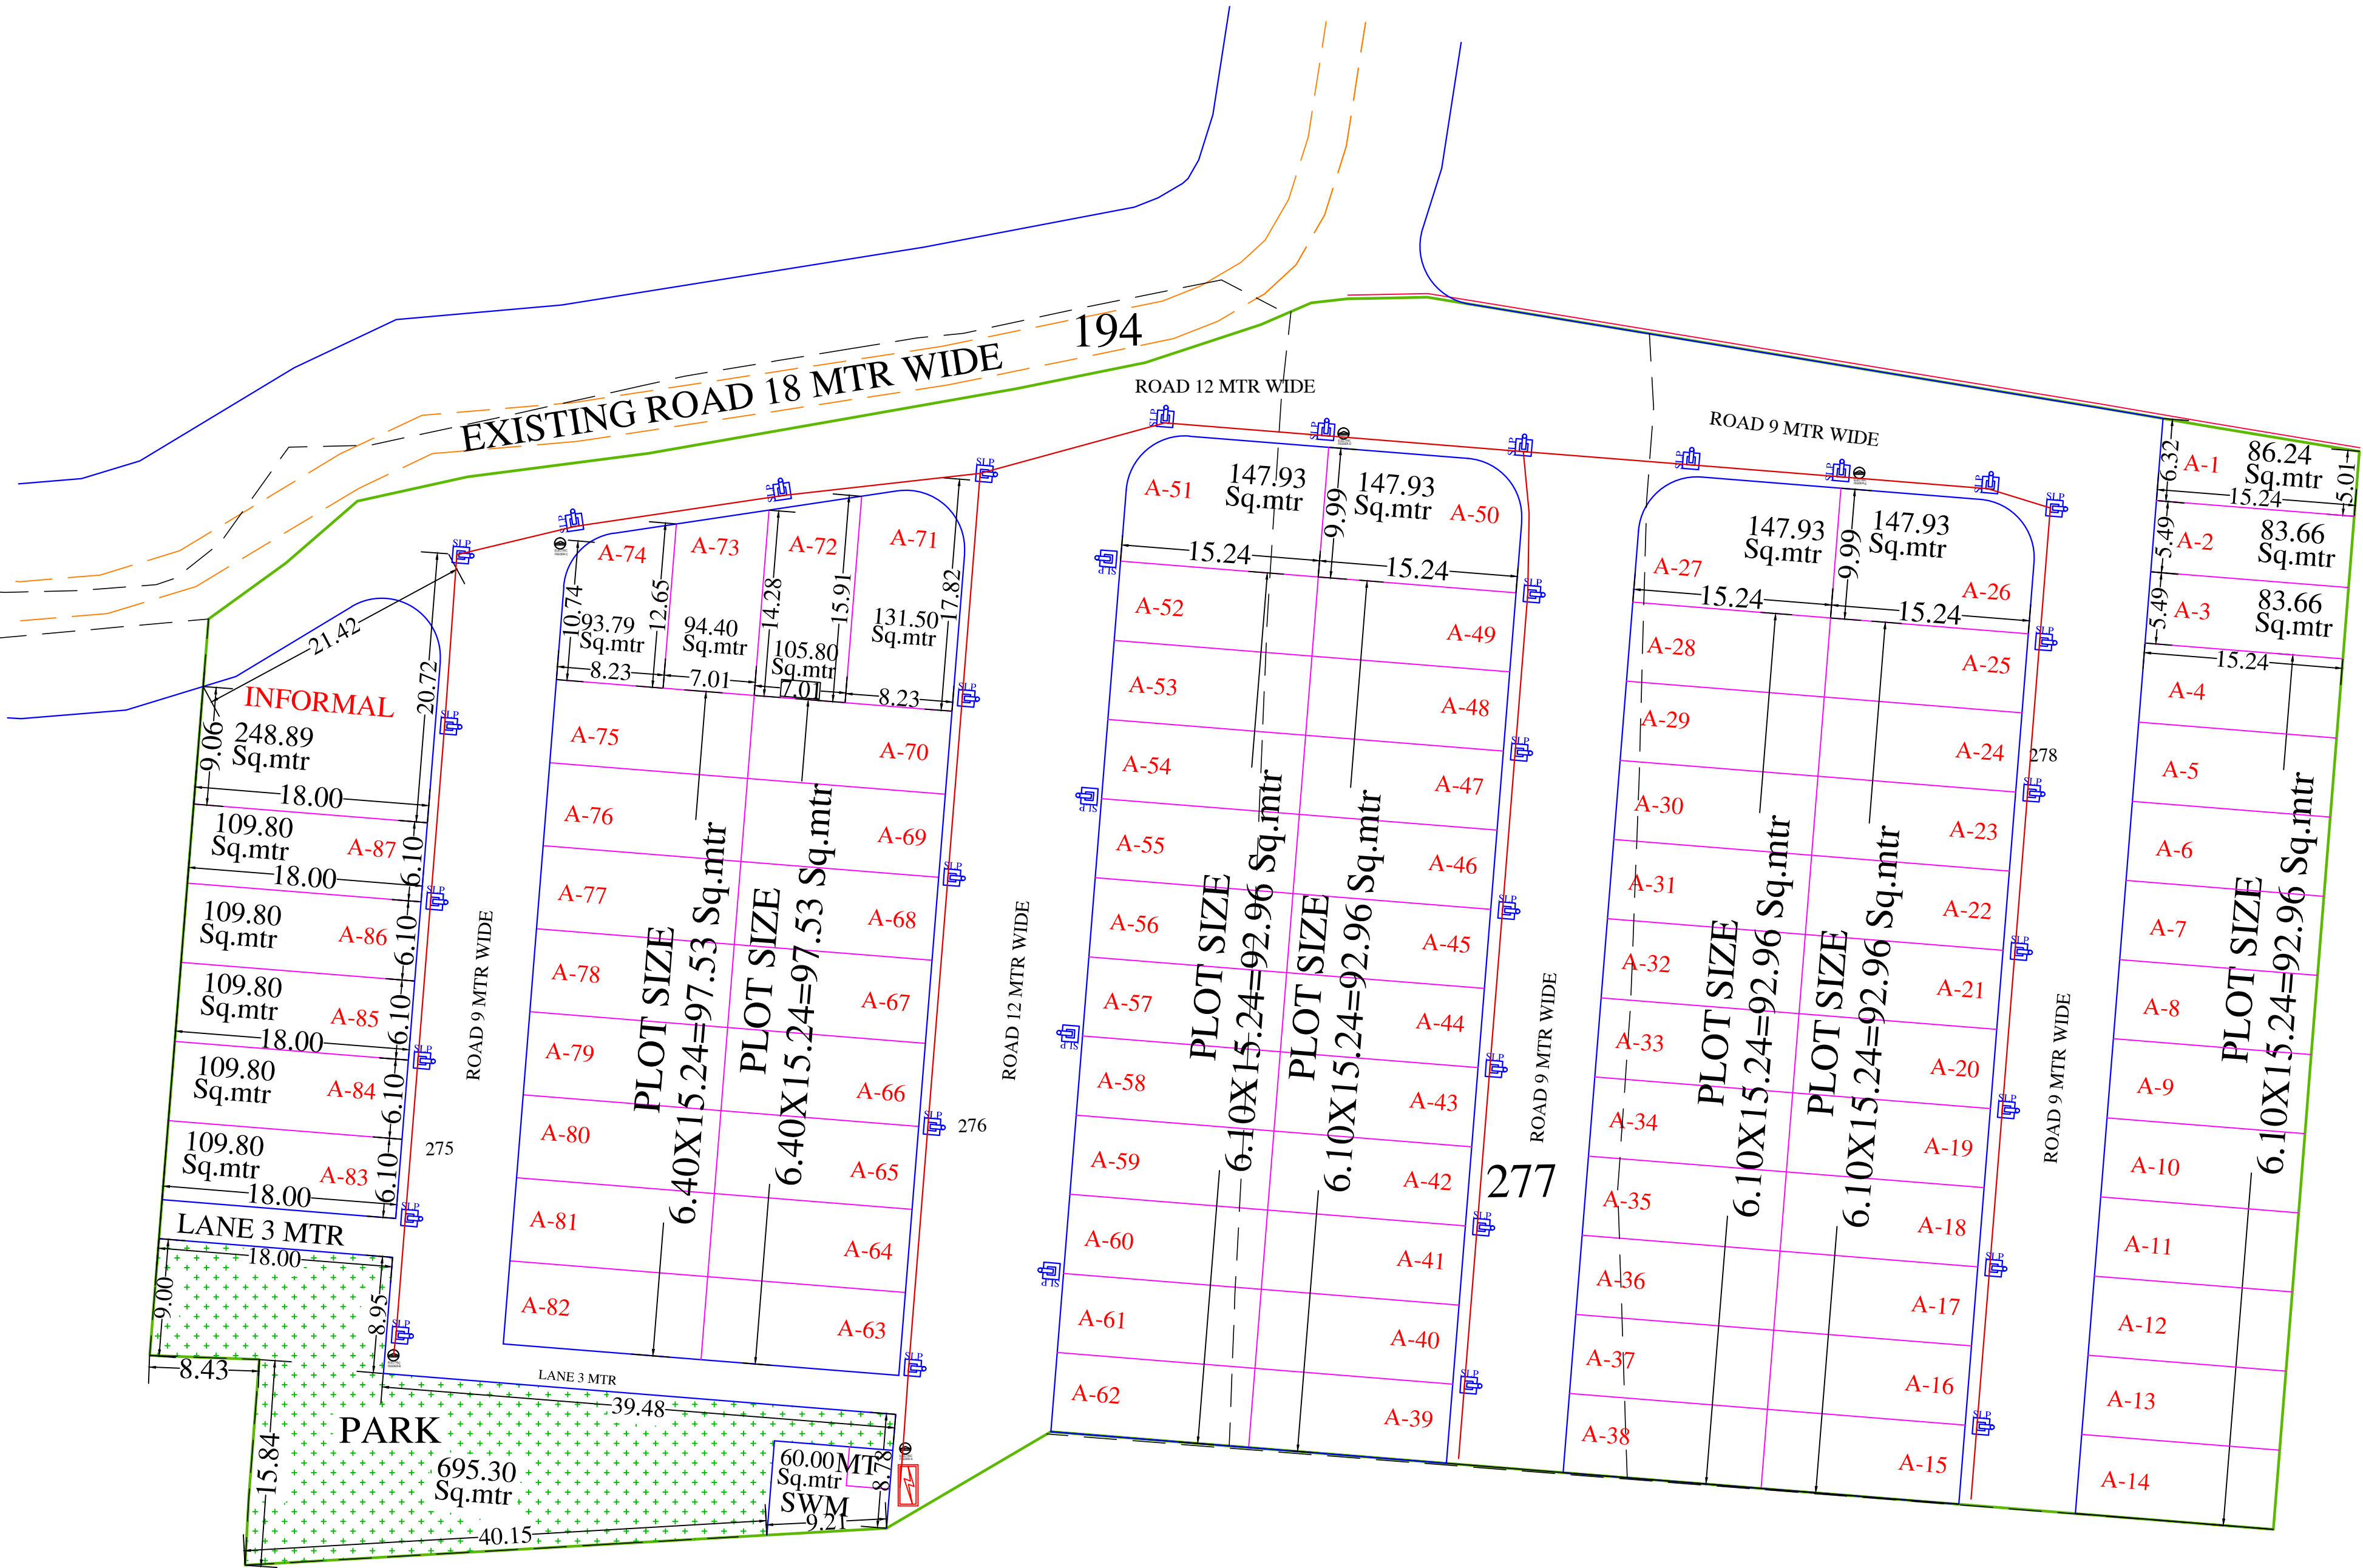

AREA ANALYSIS :-			
S.NO.	LAND USED	AREA IN (SQ.MTR.)	(%)
1.	RESIDENTIAL	18492.64	61.54 %
2.	RETAIL	248.89	01.80 %
(A)	TOTAL = 1+2	8741.53	63.34 %
3.	PARK	695.30	05.03 %
4.	SWM+MT	60.00	00.44 %
5.	ROAD	4303.17	31.19 %
(B)	TOTAL = 3+4+5	5058.47	36.66 %
SCHEME AREA		13800.00	100.00 %
NAME OF SOCIETY : NIJI KHATEDAR			
NAME OF SCHEME : SHIVAM RESIDENCY BLOCK-A			
ZONE NO. ()		SECTOR NO.	
SCALE : 1=500		DRG. NO.	
A. T. P. ZONE		D.T.P.	S.T.P.
JAIPUR DEVELOPEMENT AUTHORITY, JAIPUR.			
PLANNER :			

ER. RAHUL KUMAR
Membership Number
AM-3029436
Chartered Engineer