


PROPOSED LAY OUT PLAN OF "RIYASAT NIRVANA"

IN KHASRA NO.- 356, 357, 561/358, 564/369, 567/370, 373, 374, 580/375, 582/376, 584/377, 378, 586/388, 570/389, 392, 393, 454, 600/573, 602/595, 608/598, 604/576, 606/578.
AT VILLAGE :- GOPIRAMPURA, TEH.-: CHAKSU, JAIPUR.

RIYASAT NIRVANA ELECTRICAL AND STREET LIGHT PLAN LAY OUT

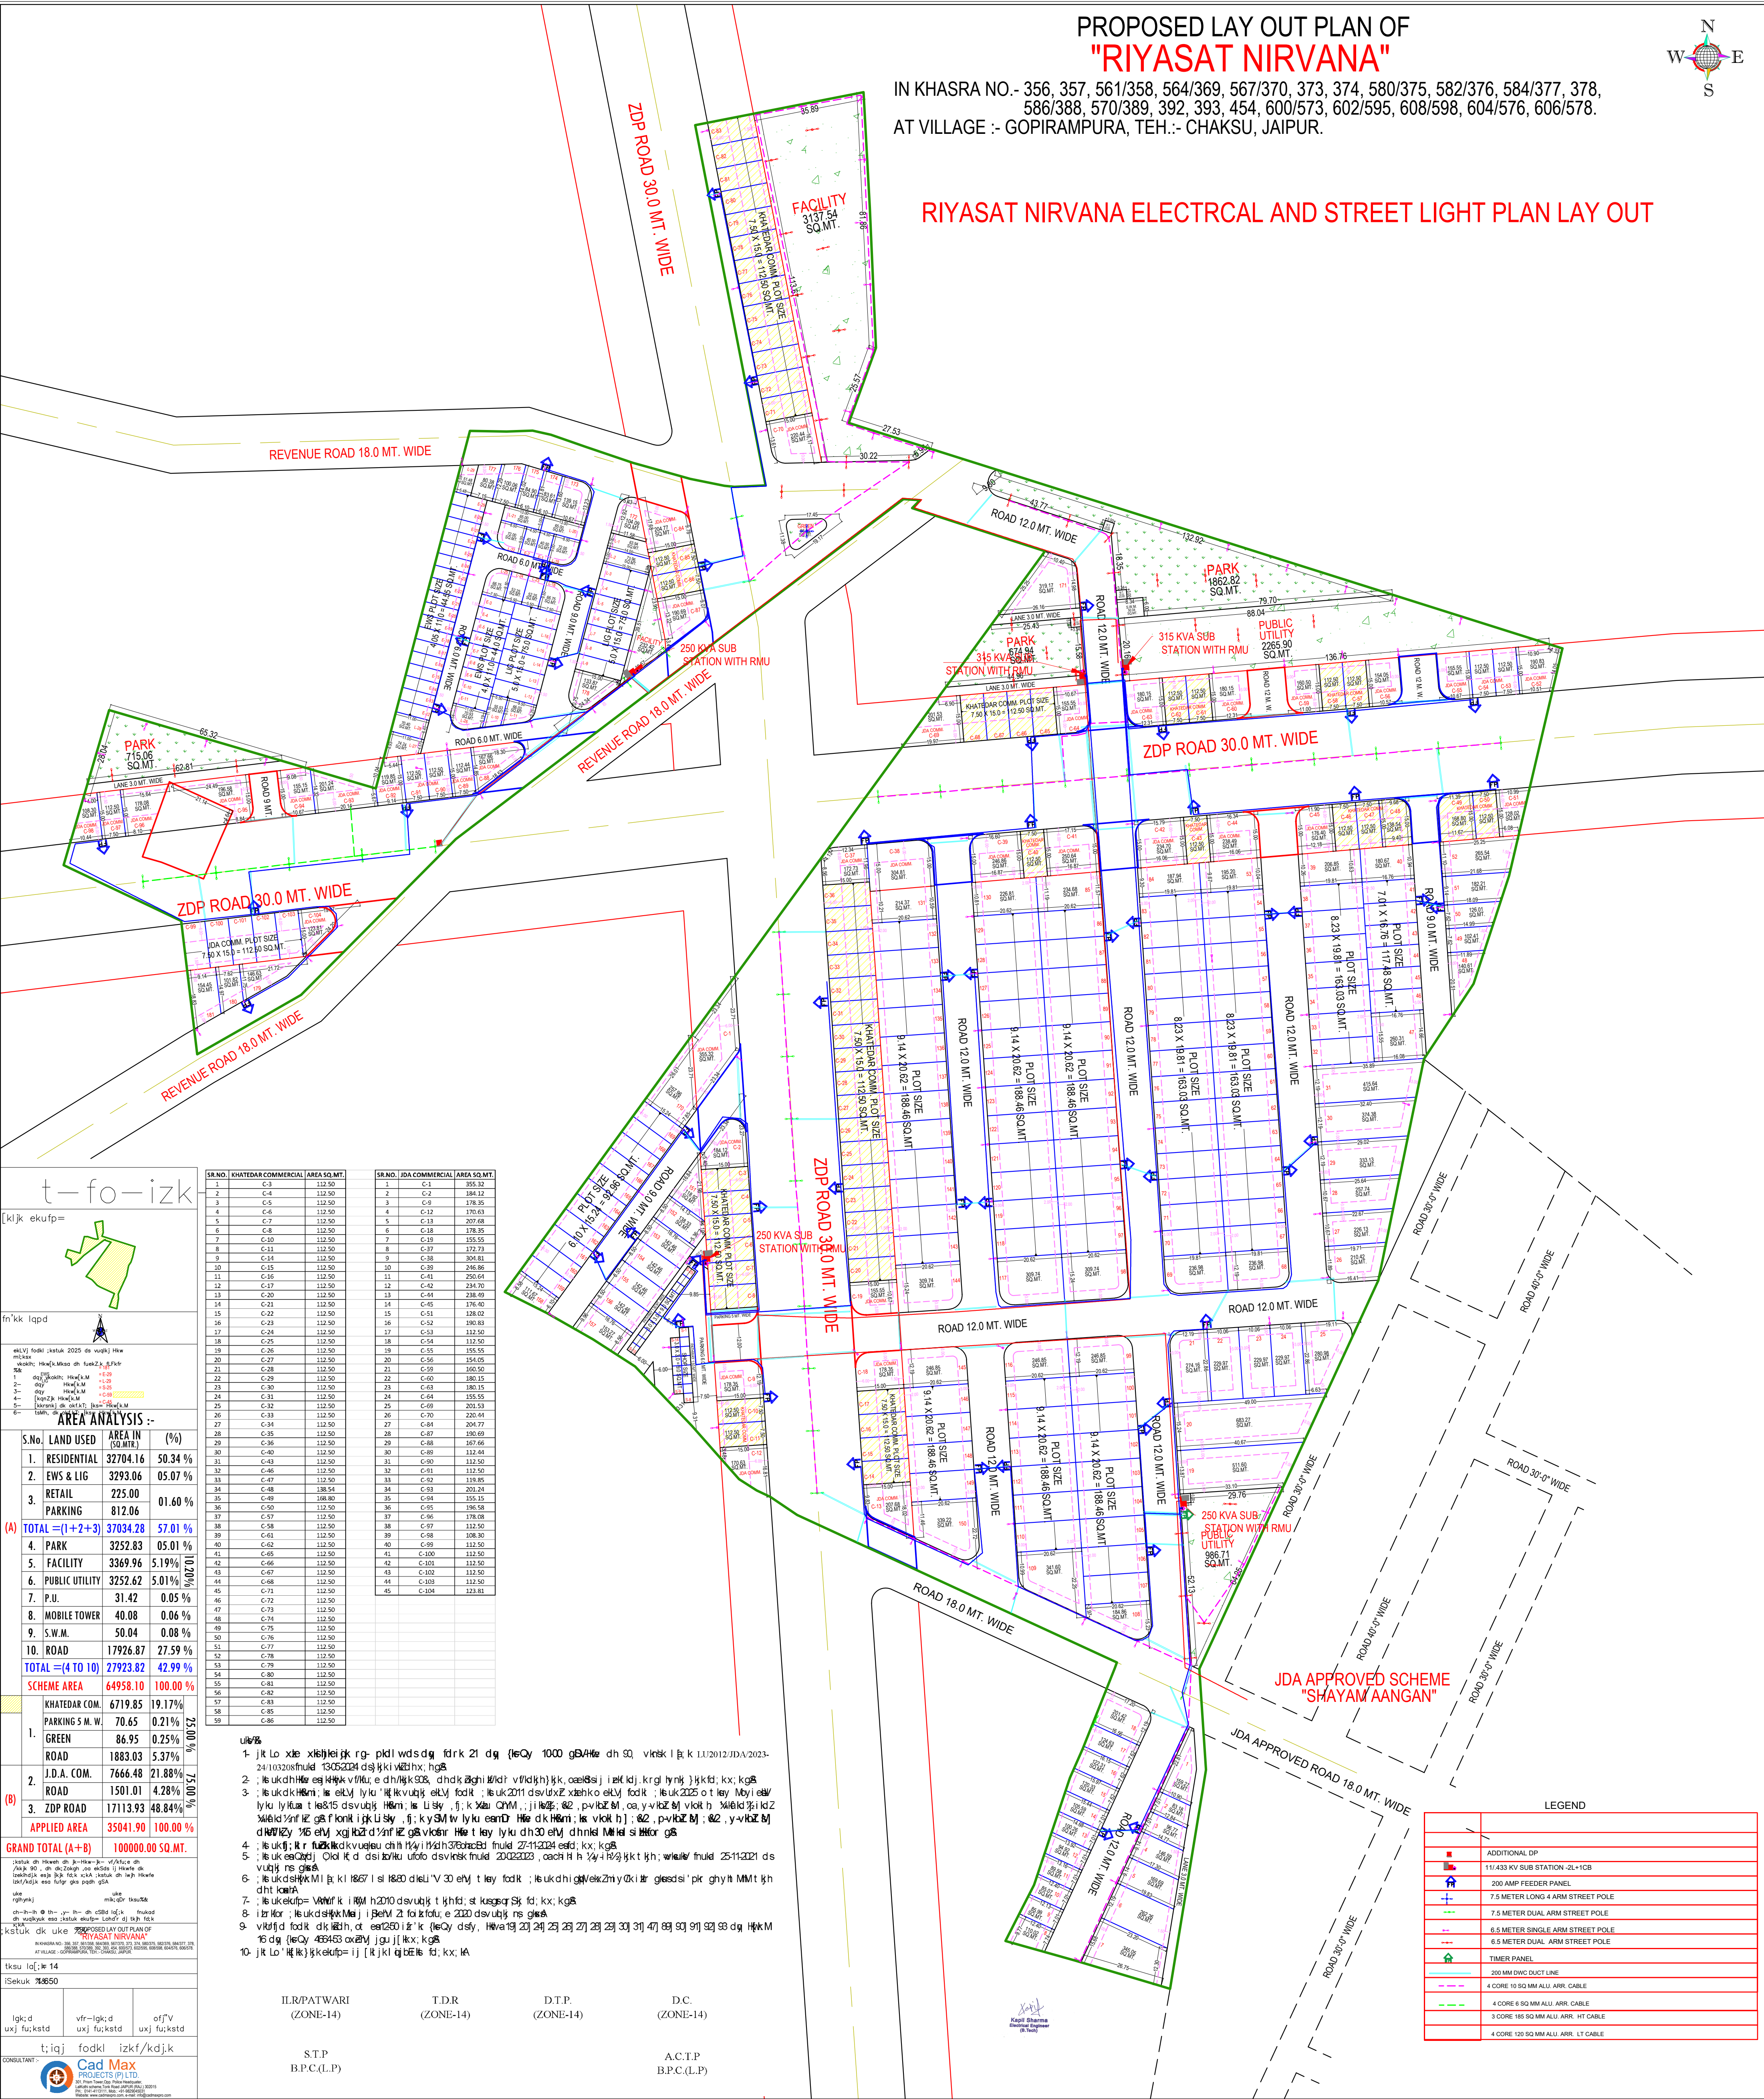

t-fo-izk

kijk ekup=

fn'kk lapd

Area Analysis :-

S.No.	LAND USED	AREA IN SQ.MT.	(%)
1.	RESIDENTIAL	32704.16	50.34 %
2.	EDS & LIG	3293.06	05.07 %
3.	RETAIL	225.00	01.60 %
4.	PARKING	812.06	01.25 %
(A) TOTAL = (1+2+3)		37034.28	57.01 %
5.	PARK	3252.83	05.01 %
6.	FACILITY	3369.96	5.19 %
7.	PUBLIC UTILITY	3252.62	5.01 %
8.	P.U.	31.42	0.05 %
9.	MOBILE TOWER	40.08	0.06 %
10.	S.W.M.	50.04	0.08 %
11.	ROAD	17926.87	27.59 %
TOTAL = (4 TO 10)		27923.82	42.99 %
SCHEME AREA		64958.10	100.00 %
12.	KHATEDAR COM.	6719.85	19.17 %
13.	PARKING 5 M. W.	70.65	0.21 %
14.	GREEN	86.95	0.25 %
15.	ROAD	1883.03	5.37 %
16.	J.D.A. COM.	7666.48	21.88 %
17.	ROAD	1501.01	4.28 %
18.	Z.P.D. ROAD	17113.93	48.84 %
(B) APPLIED AREA		35041.90	100.00 %
GRAND TOTAL (A+B)		100000.00 SQ.MT.	

ILR/PATWARI

(ZONE-14)

S.T.P

B.P.C.(L.P)

T.D.R

(ZONE-14)

D.T.P

(ZONE-14)

D.C

(ZONE-14)

A.C.T.P

B.P.C.(L.P)

LEGEND	
	ADDITIONAL DP
	11/433 KV SUB STATION -2L+1CB
	200 AMP FEEDER PANEL
	7.5 METER LONG 4 ARM STREET POLE
	7.5 METER DUAL ARM STREET POLE
	6.5 METER SINGLE ARM STREET POLE
	6.5 METER DUAL ARM STREET POLE
	TIMER PANEL
	200 MM DVC DUCT LINE
	4 CORE 10 SQ MM ALU. ARR. CABLE
	4 CORE 6 SQ MM ALU. ARR. CABLE
	3 CORE 185 SQ MM ALU. ARR. HT CABLE
	4 CORE 120 SQ MM ALU. ARR. LT CABLE