


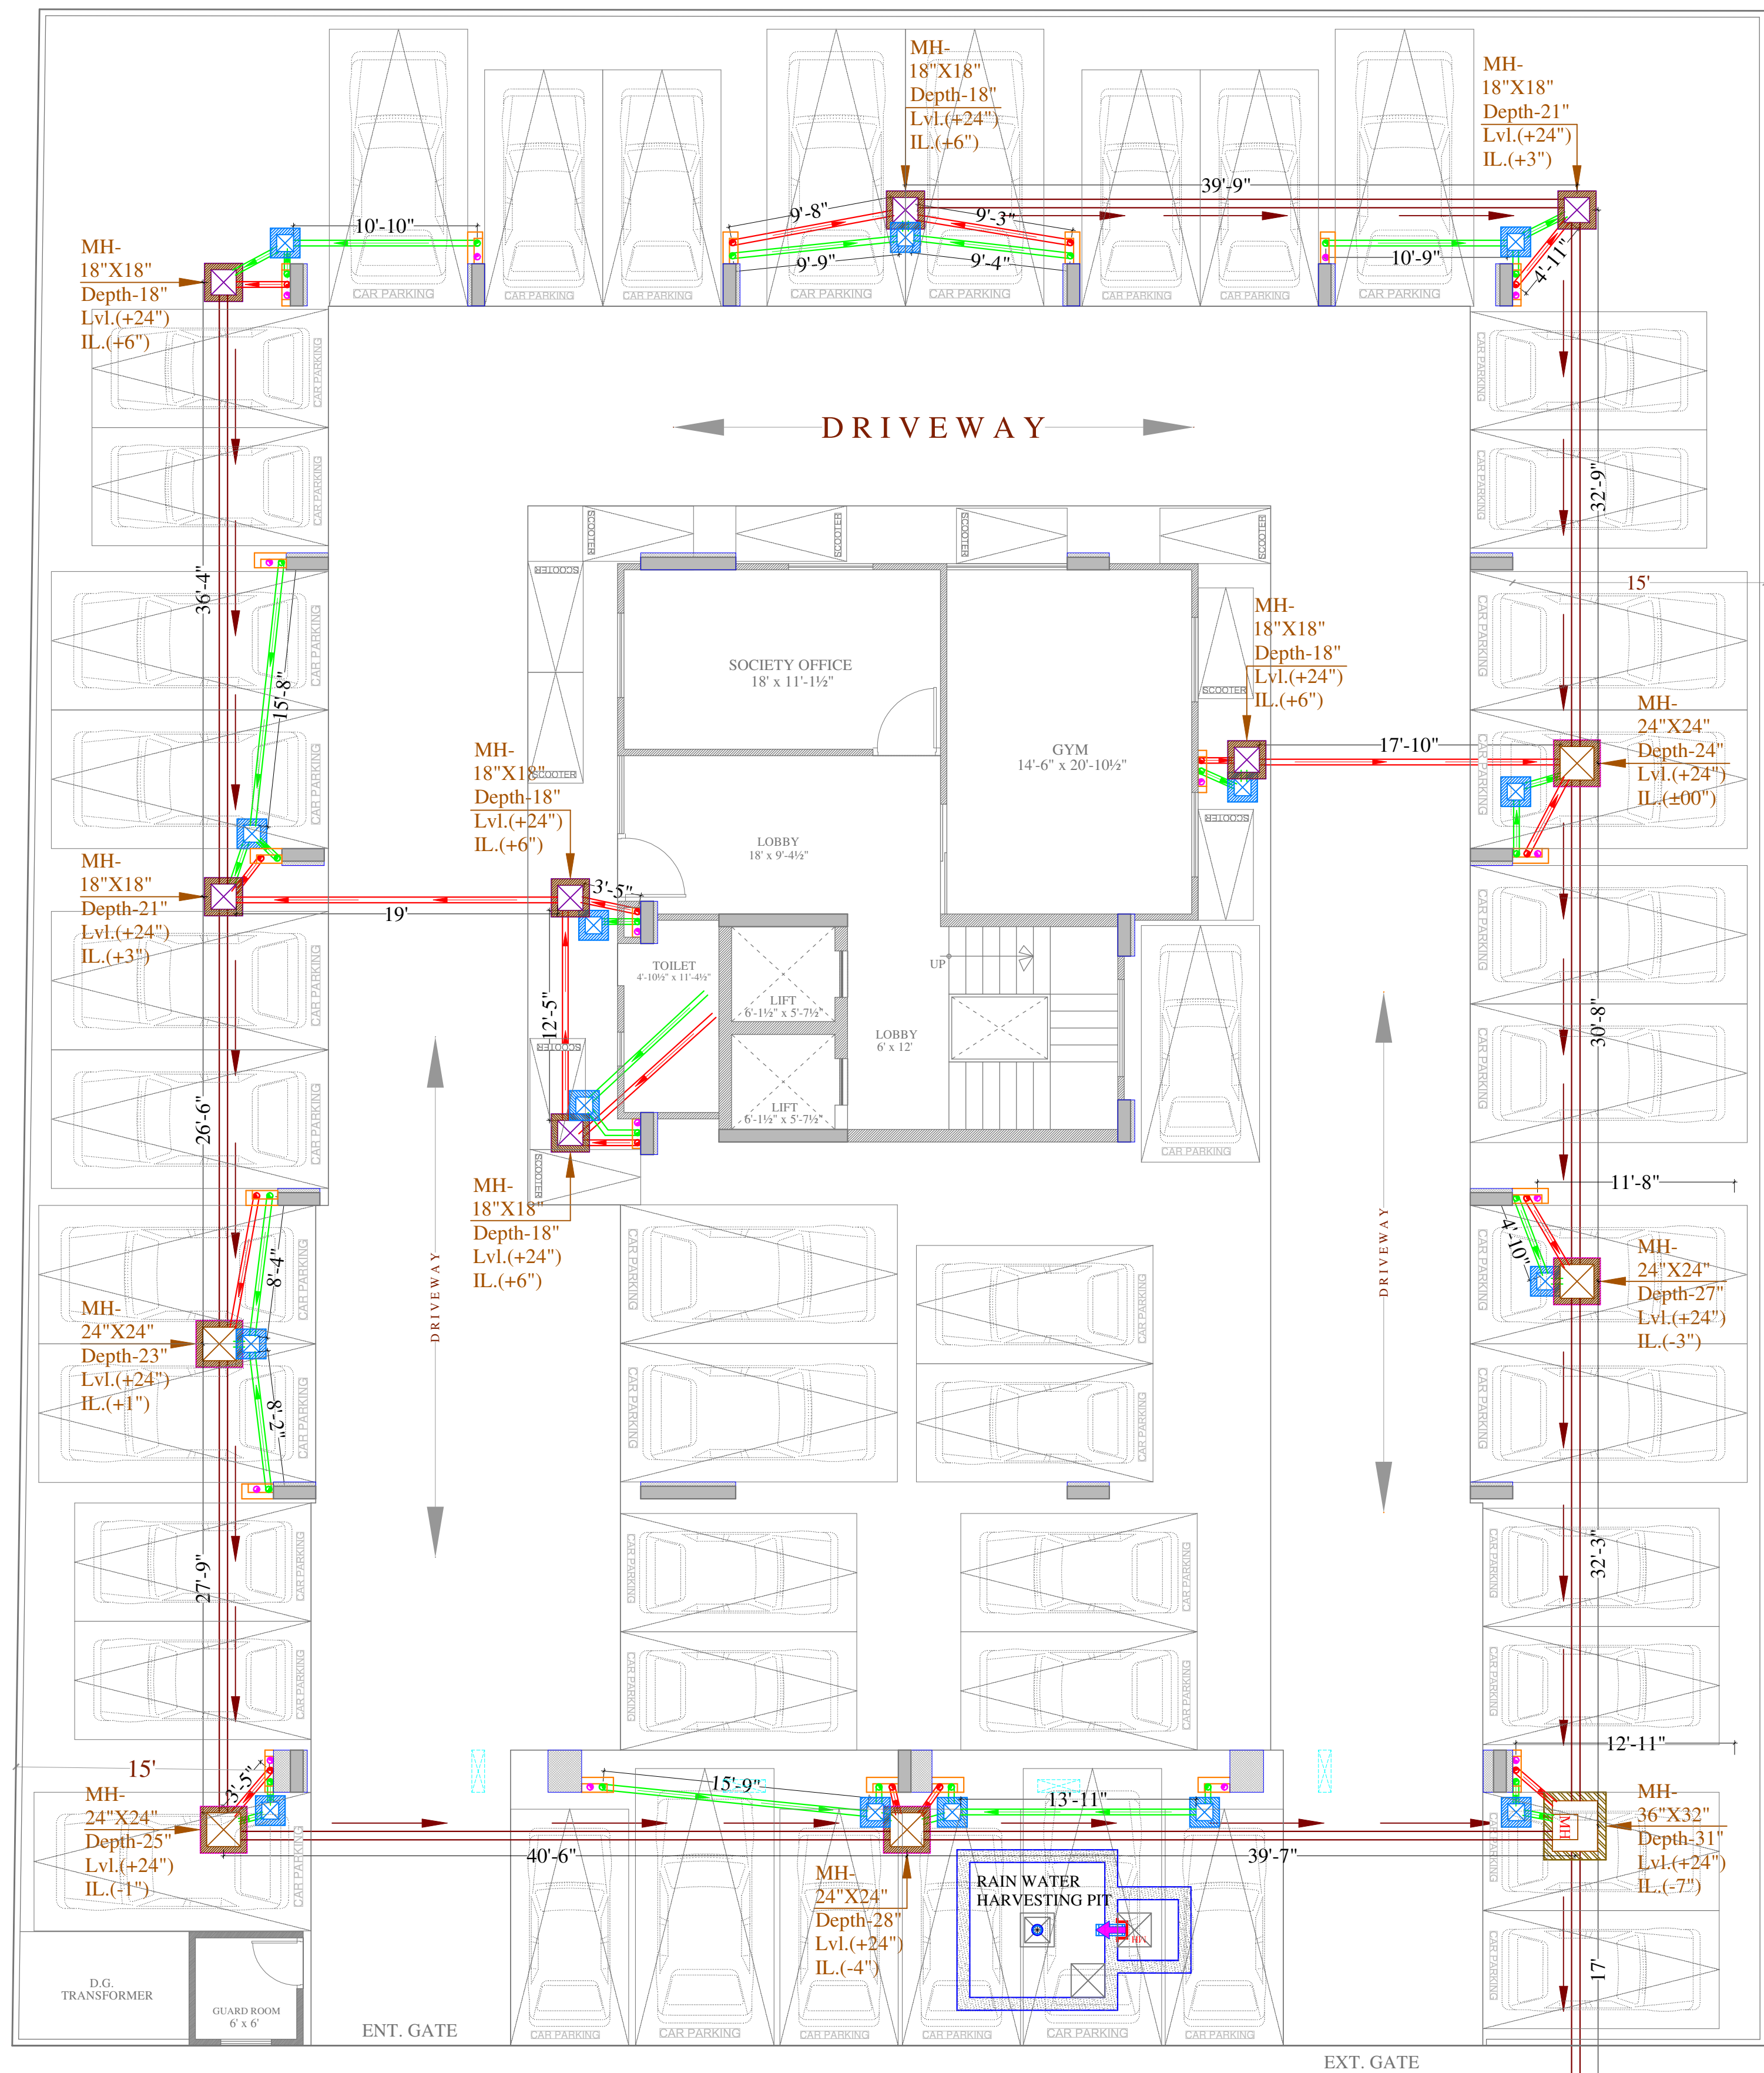

Ø160mm Soil Waste
Water Pipe Drop To
Sewerage Line As Per Site

Vipul
VIPUL AGARWAL
M.E.P. CONSULTANT
B.E. ELECTRICAL

SYMBOL	DESCRIPTION
	Ø110 mm Soil Waste Water Pipe
	Ø110 mm Waste Water Pipe
	Ø110 mm Rain Water Pipe
	Ø160 mm Soil Waste Water Pipe Slope 1:150
	Ø110 mm Soil Waste Water Pipe Slope 1:150
	Ø110 mm Waste Water Pipe Slope 1:150
	Gully Trap-12"X12" Depth According to Slope
	Main Hole-18"X18" Depth According to Slope
	Main Hole-24"X24" Depth According to Slope
	Main Hole-36"X32" Depth According to Slope
	Flow Direction

SERVICES CONSULTANT:
ASHI ASSOCIATES
F9/440,Keshav Marg Chitrakut Scheme,Jaipur
PH:91-0-93146-10438 ,0141-2440946 Mail:vipul8599@yahoo.com

ARCHITECT :-
SPACE GRID
C-49,VIDYA
APARTMENT,PARAS MARG,
BAPU NAGAR,NEAR JANTA
STORE CIRCLE, JAIPUR-302015
PH-09314918766,0141-4005506 (O)
Email:-info.spacegrid@gmail.com

PROJECT NAME :-
ARYA SHINE

PROMOTER:-
OPULENT CONSTRUCTIONS

PROJECT ADDRESS:-
**PROPOSED RESIDENTIAL BUILDING
AT PLOT NO. 7, IN GROUP HOUSING
PLOT KHASRA NO. 879 TO 884,
VILLAGE SHRI KISHANPURA, TEH.-
SANGANER, JAIPUR**

PROJECT FOR REFERENCE:-
BP TYAGI JI SHRIKISHANPURA

DRAWING:
**STILT FLOOR
EXTERNAL SEWERAGE
PIPE ROUTE PLAN**

DATE	REV.:-	
16-04-2024	00	