
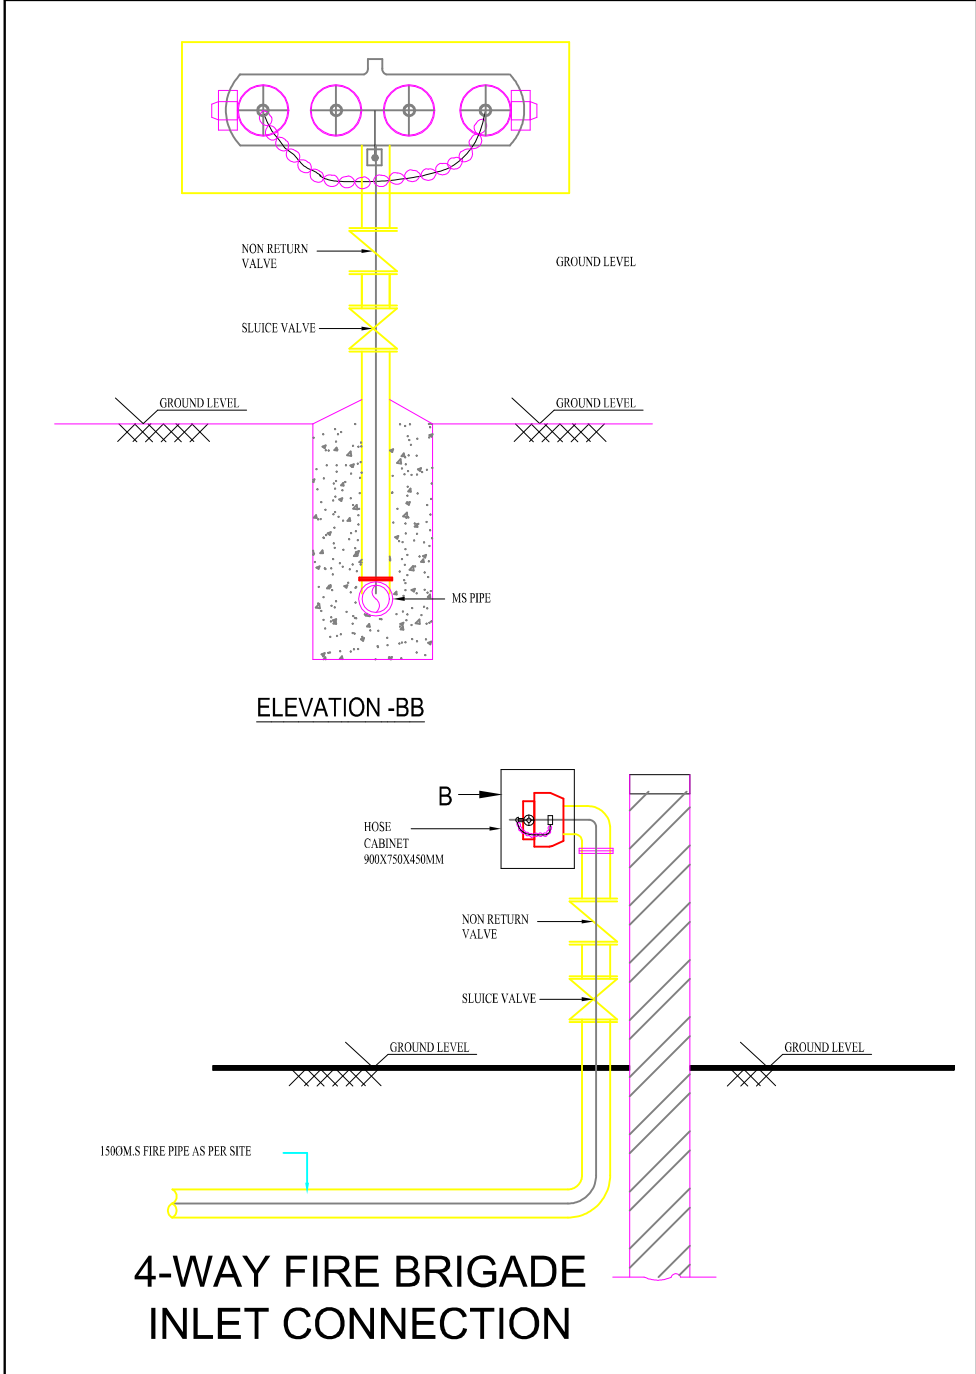
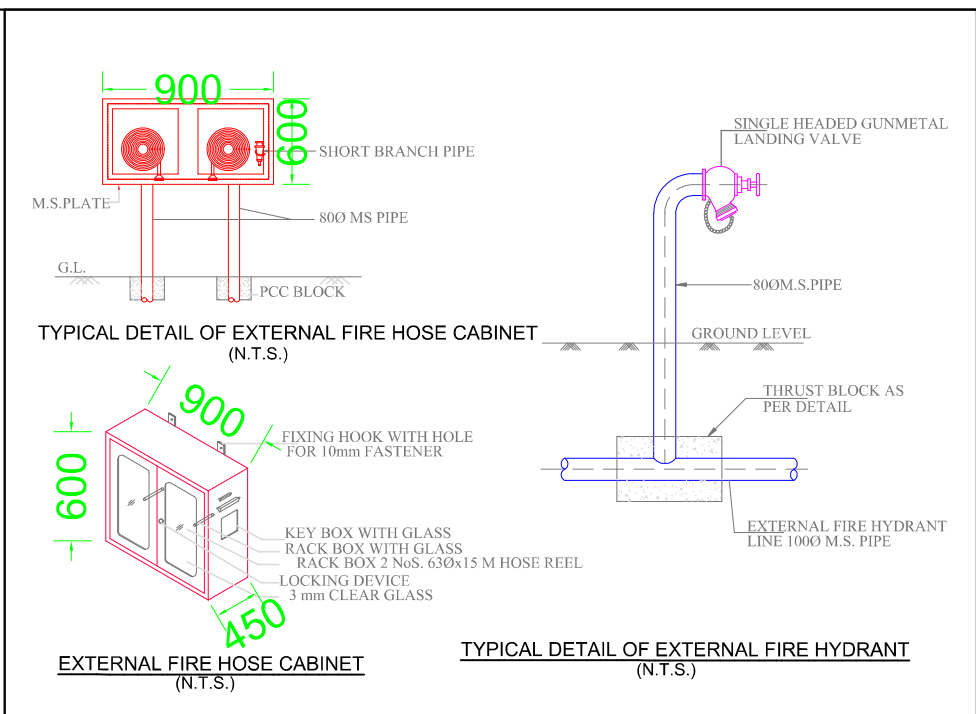


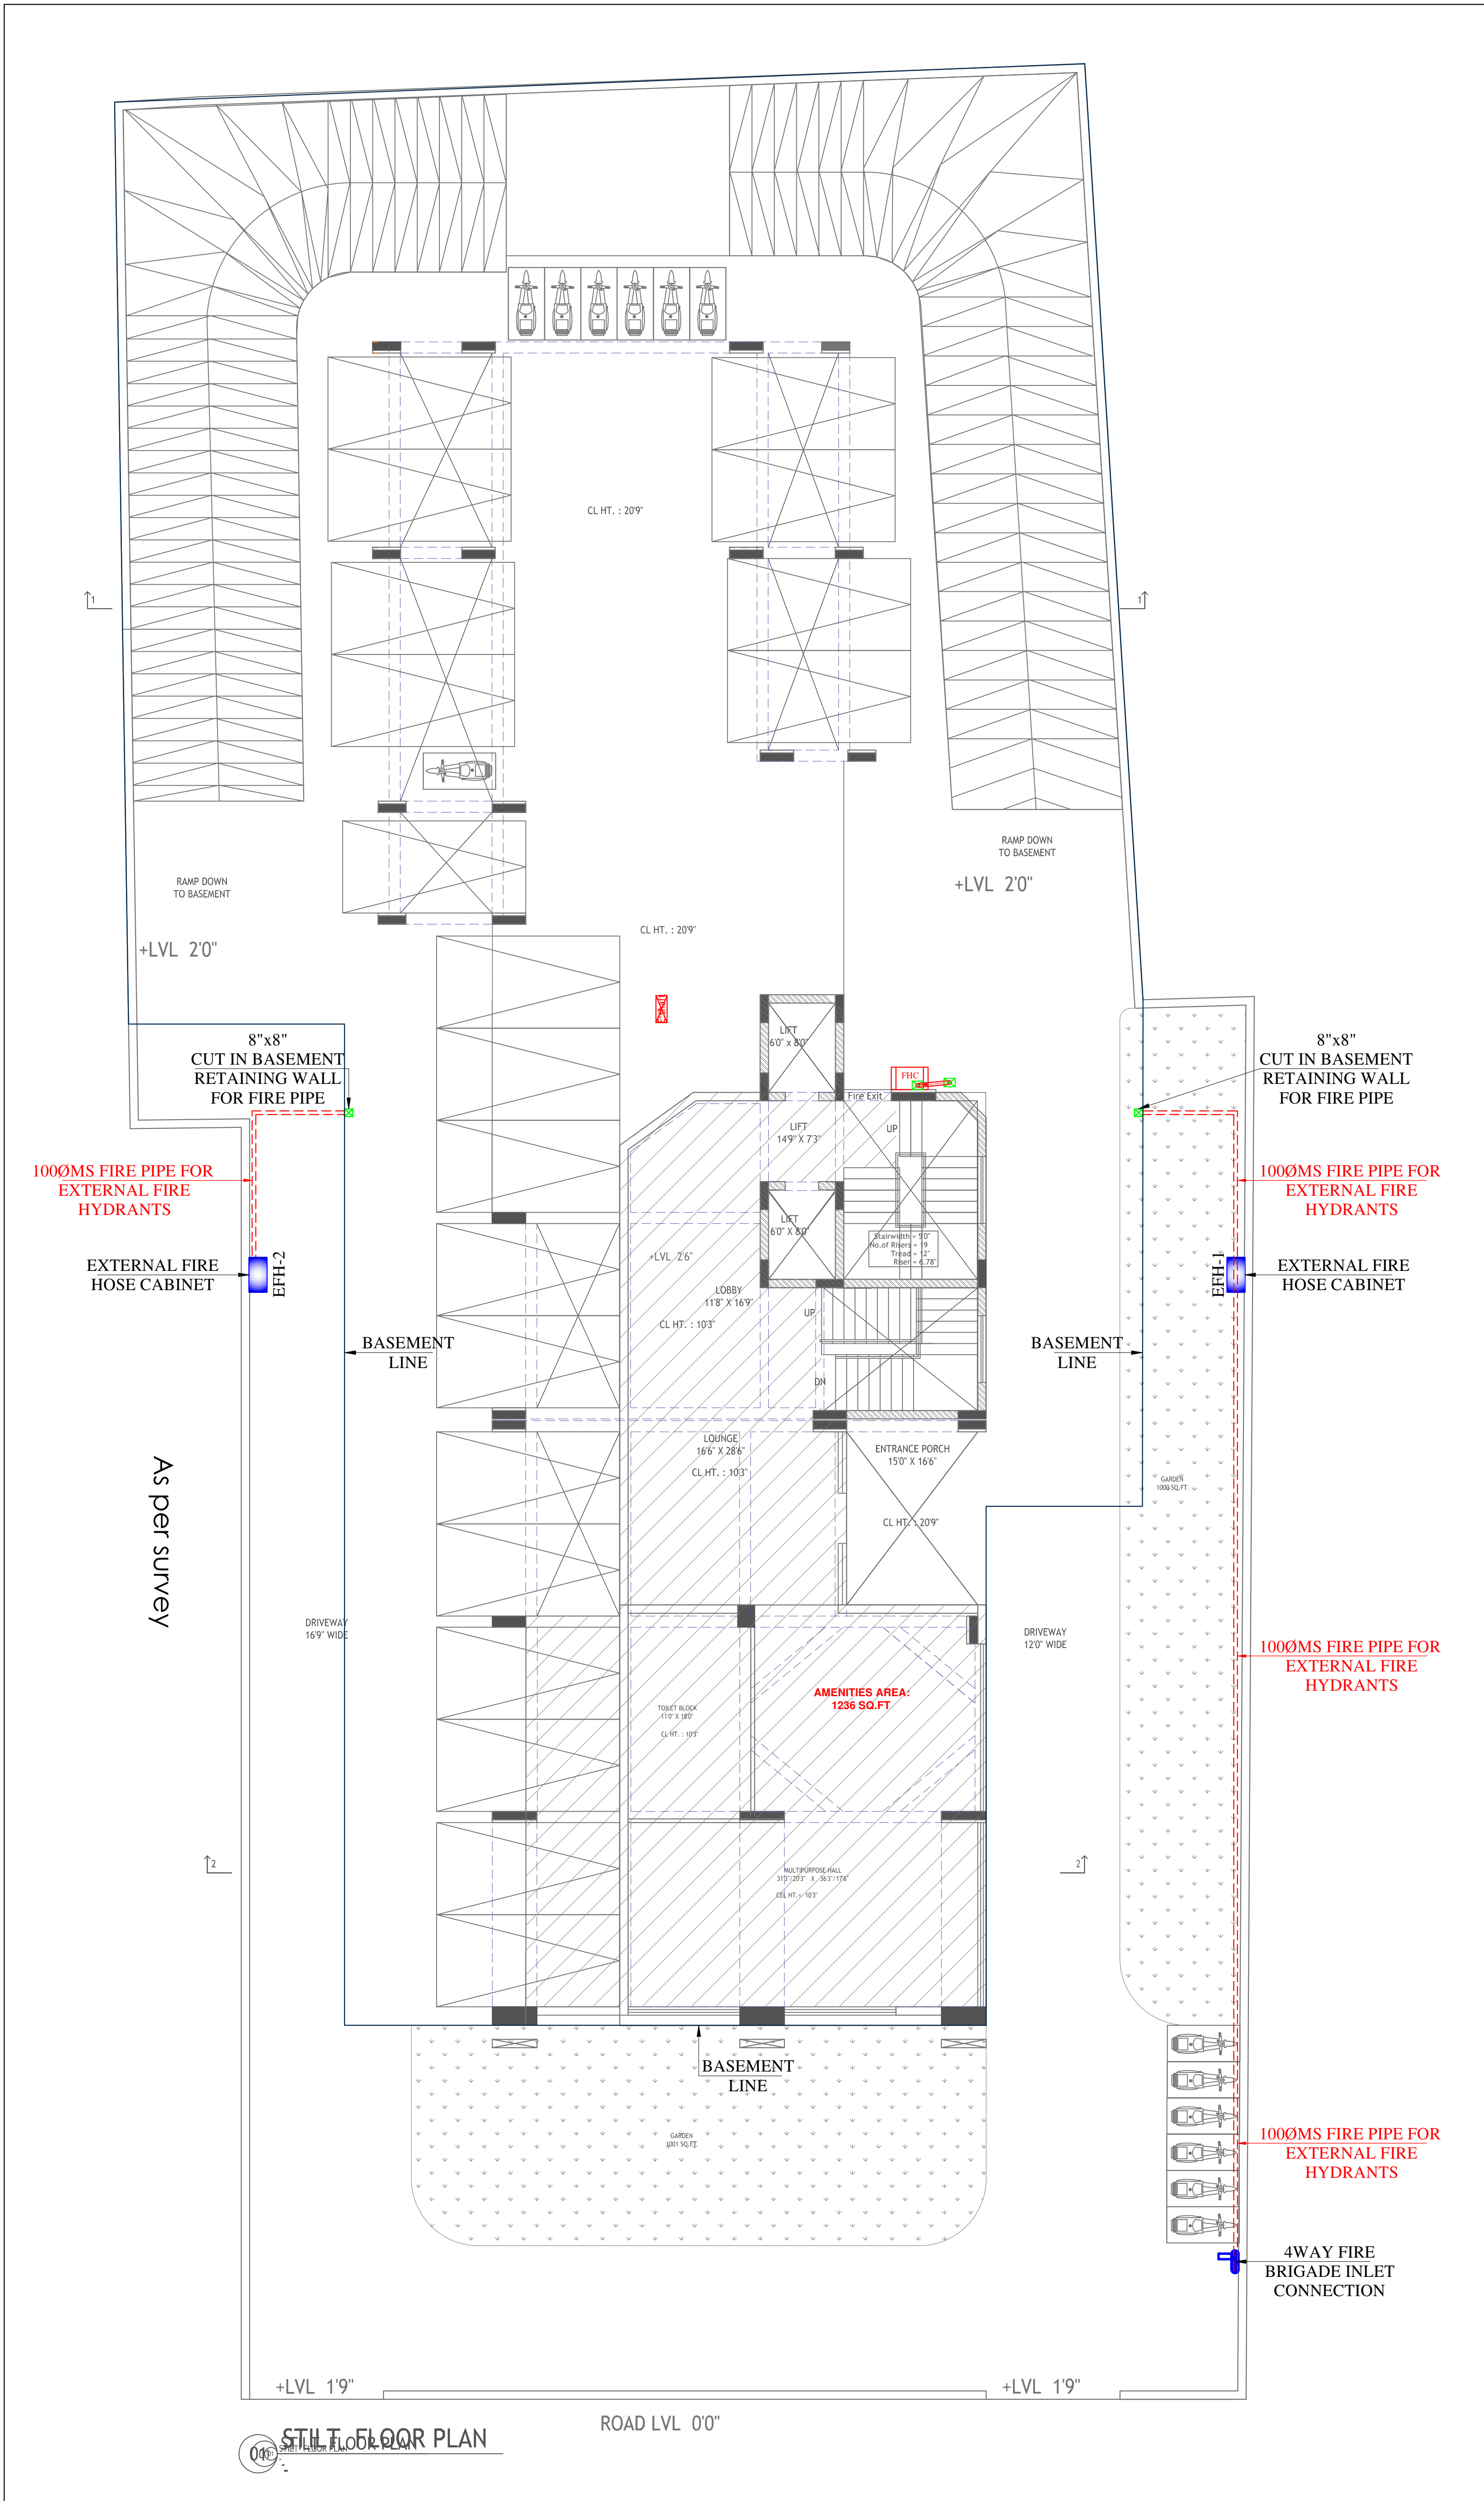

Rajendra Mantri


SRM architects

PARTNER RAJENDRA MANTRI
4, Dhabhai Ji Ki Bari, Pula, Udaipur (Raj.) 313004
Mob.: 94141 67058, 96499 03842

Vipul

VIPUL AGARWAL
M.E.P. CONSULTANT
B.E. ELECTRICAL

LEGEND		
SYMBOL	QTY.	DESCRIPTION
-----		1000MS FIRE PIPE FOR EXTERNAL FIRE HYDRANTS
[FHC]	01	FIRE HOSE CABINET
[EFH]	02	EXTERNAL FIRE HOSE CABINET
SERVICE CONSULTANT		
ASHI ASSOCIATES F 9 / 440 , Keshav Marg Chitrakut Scheme,Jaipur PH:91-0-93146-10438 ,0141-2440946, Mail:vipul8599@yahoo.com		

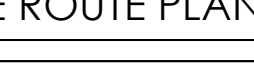ARCHITECTURAL DESIGN SRM Architects Architecture Planning Interiors 4, Dhabai Ji Ki bari, Pula Near R. K. Circle, Udaipur, (Raj.) - 313004 Mob : +91-9414167058 www.srmarchitects.in	SIGN/STAMP DATE	CONSULTANT STRUCTURAL CONSULTANT:	NOTES	REVISION <table><thead><tr><th>NO.</th><th>DESCRIPTION</th><th>DATE</th></tr></thead><tbody><tr><td> </td><td> </td><td> </td></tr><tr><td> </td><td> </td><td> </td></tr><tr><td> </td><td> </td><td> </td></tr></tbody></table>			NO.	DESCRIPTION	DATE										PROMOTER M/S Mahalaxmi Buildhome Ltd, Udaipur	SHEET TITLE STILT FLOOR EXTERNAL FIRE HYDRANT & FIRE PIPE ROUTE PLAN	DRAWN BY: VIJESH
		NO.		DESCRIPTION	DATE																
 SG STRUCTURES A-36,1ST FLOOR, SUNDER SINGH BANDARI NAGAR, SWEL FARM, NEW SANGANER ROAD, JAIPUR-302019 E-mail: sg_structures@gmail.com Tel: 0977220219,0141-2297076				PROJECT NAME Radhe Krishna Vrindavann-1	SITE NORTH 	CHKD BY: SANJAY															
						DATE: 20-04-2024	SHEET NUMBER:														
						GOOD FOR CONSTRUCTION															