


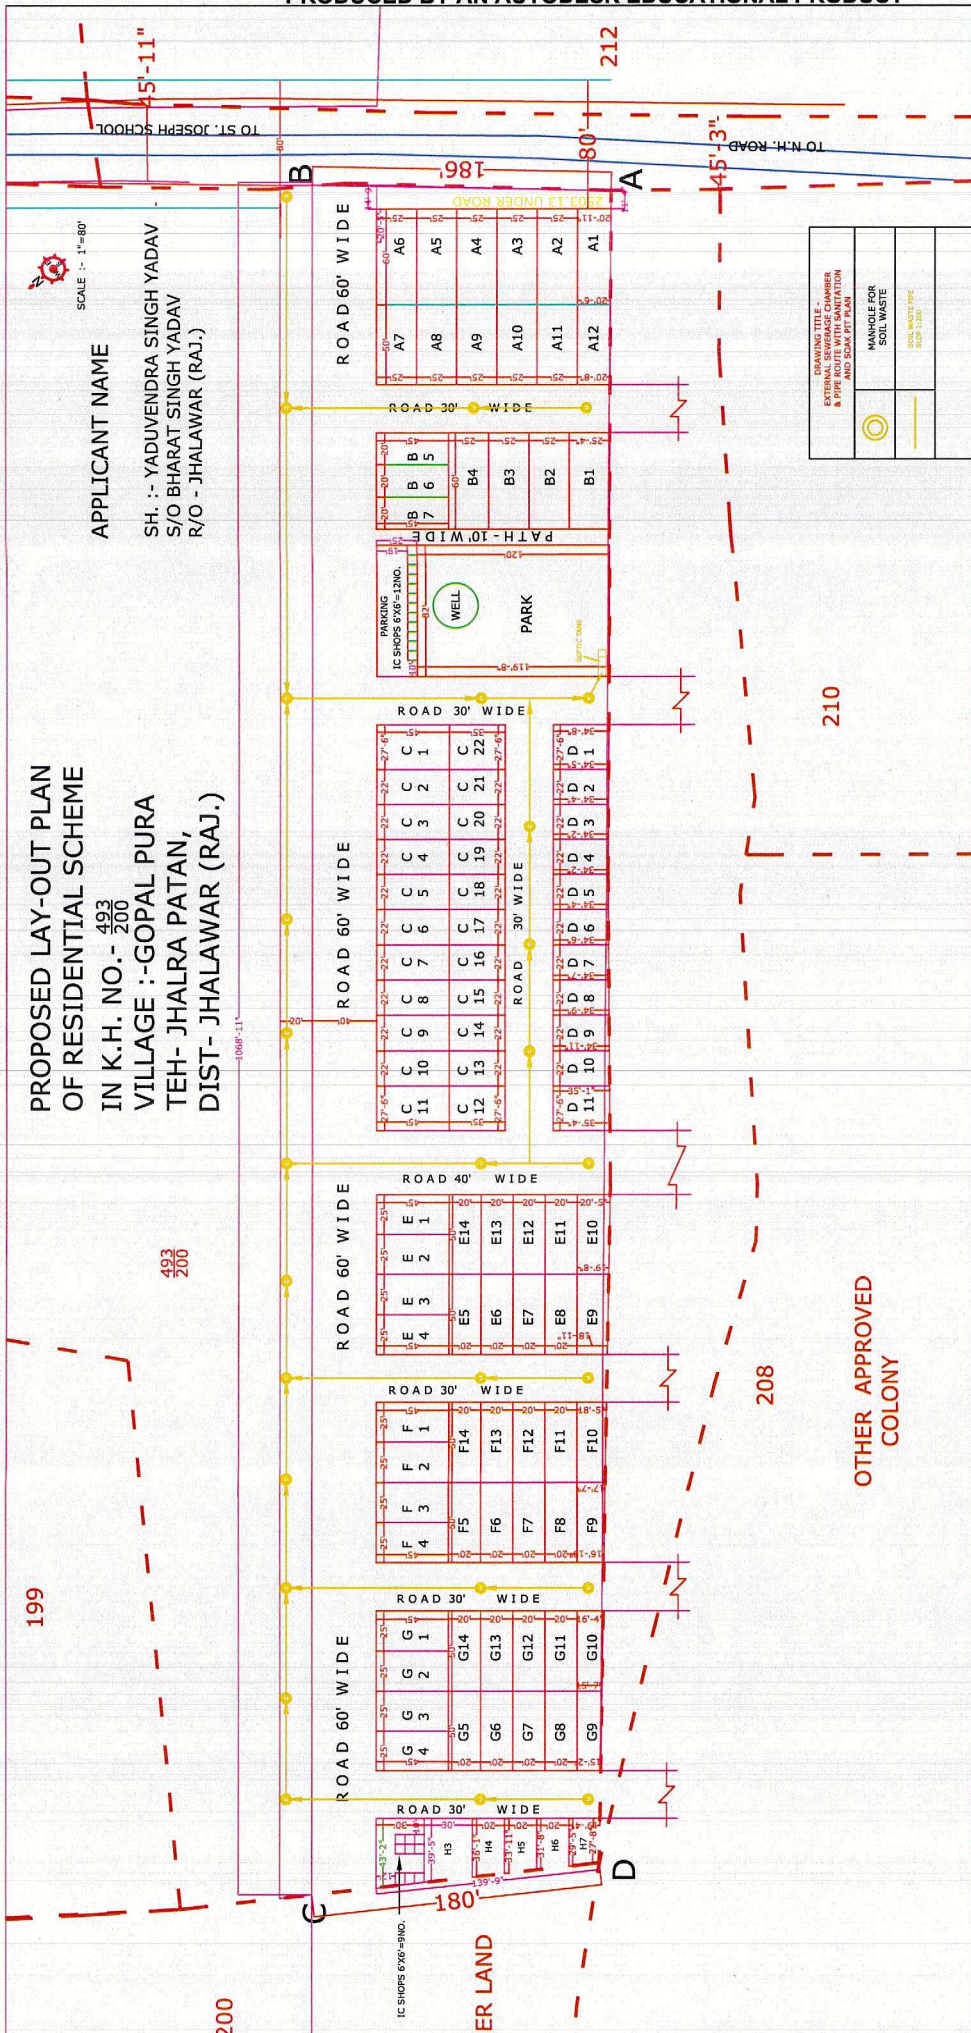

USE K. H. NO.- ANALYSIS		LAND USE OF PART KH. NO. 493/200 TOTAL AREA 7 BIGHA 2 BISWA	
KH.NO. 493/200 TOTAL	AREA BIGHA	AREA BISWA	
	07	0.02	
	07 BIGHA 2 BISWA		
OTHER APPROVED COLONY		KHASRA BOUNDARY, A TO D SHOWN THUS	
SING /ARCHT./ ENGINEERS		SING /OWNER	
DINESH KUMAR CIVIL ENG. JHALAWAR			
DRAWING TITLE - EXTERNAL SEWERAGE CHAMBER & PIPE LAYOUT, SANITATION AND SOAK PIT PLAN			
MANHOLE FOR SOIL WASTE			
SOIL WASTE PIPE			
SOIL WASTE PIPE			