



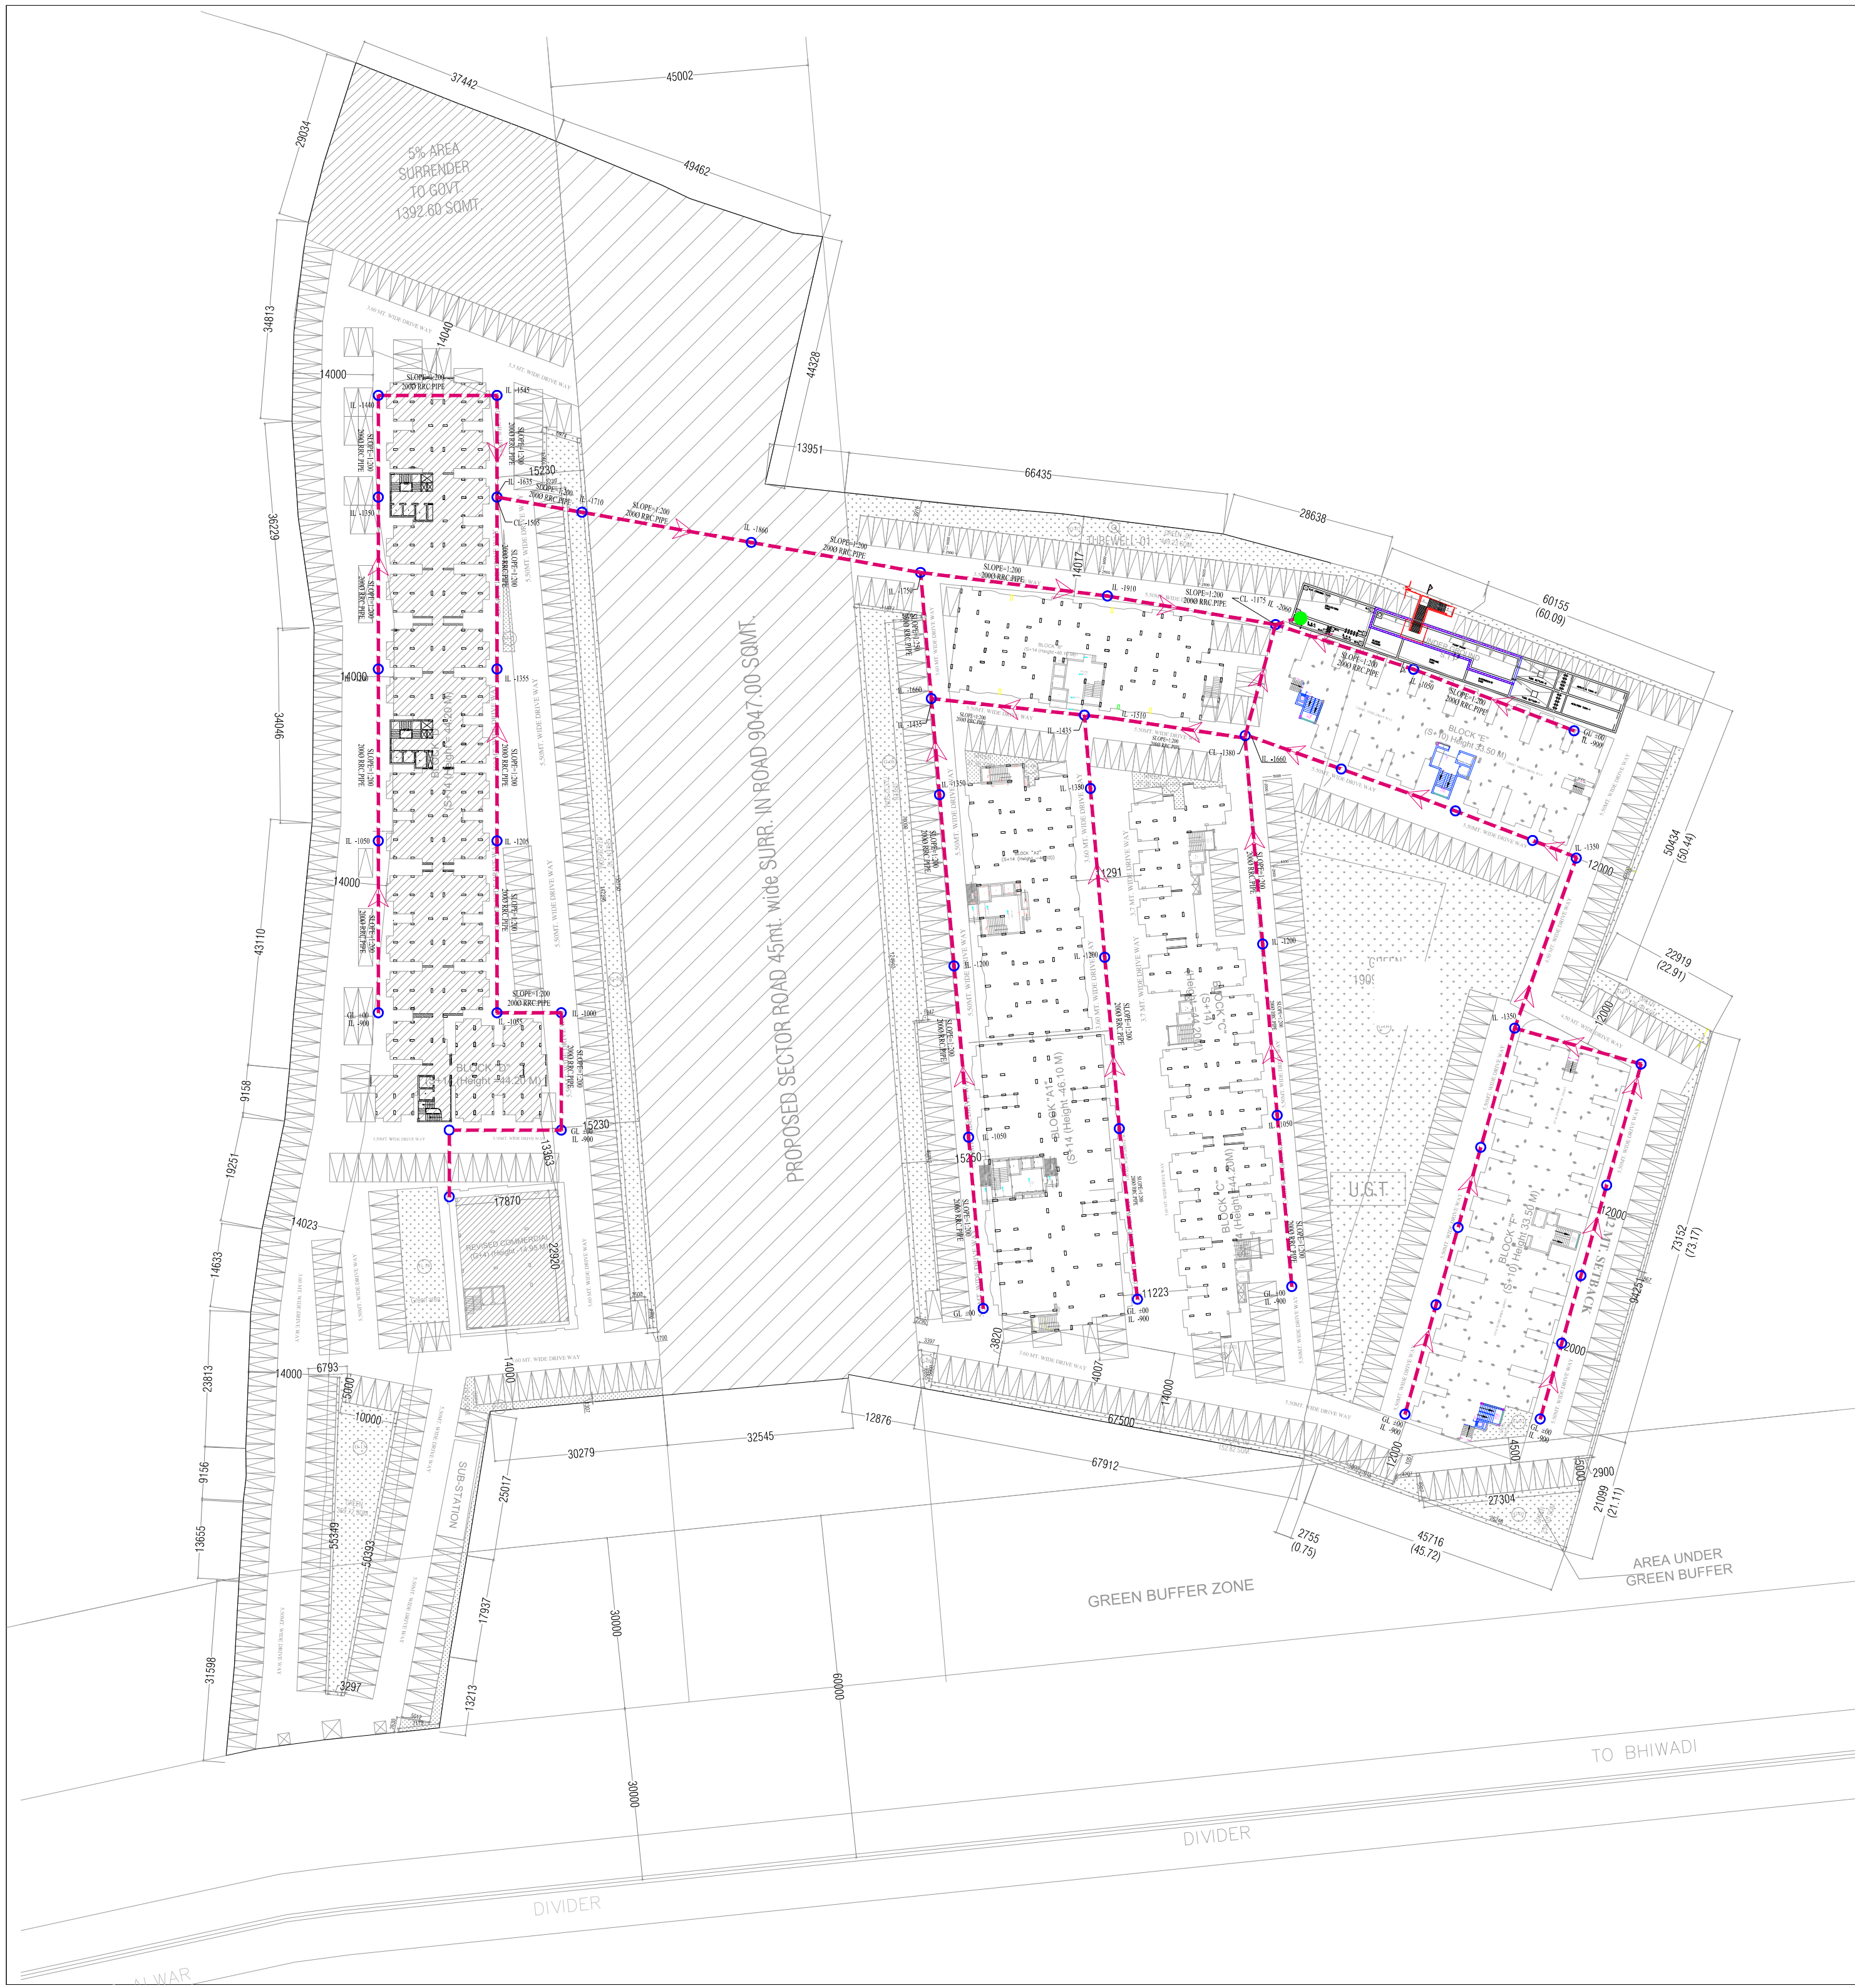

Karan Kamra
B.Tech (Service Consultant)

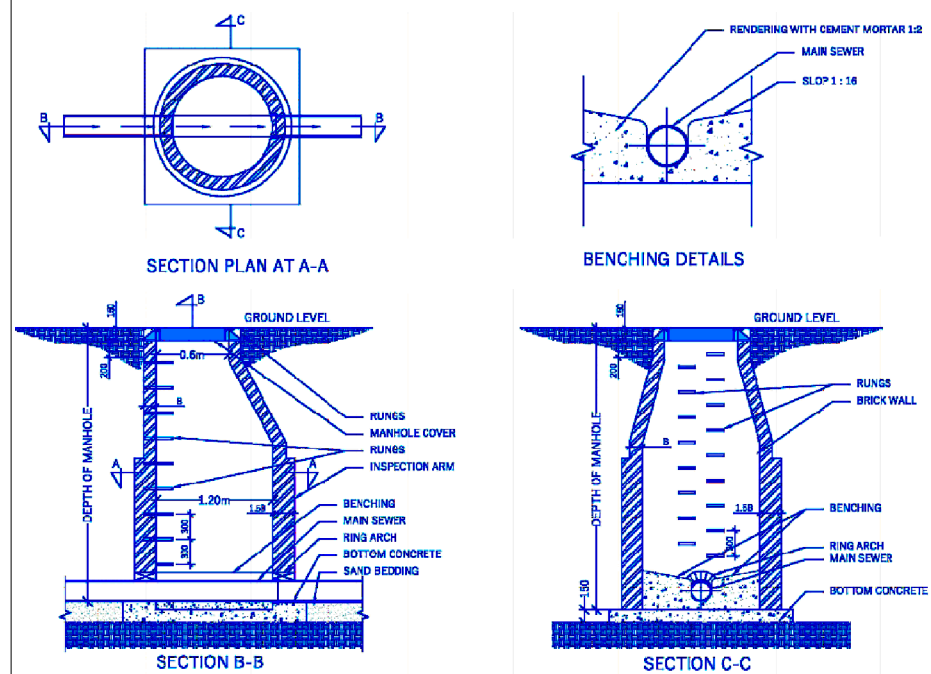

	200 MM DIA. RCC PIPE
	MAINHOLE
	SEPTIC TANK

CONSULTANT:-
KASHVI
BUILDING SERVICES CONSULTANTS
B-101, II Floor side Ganesh Nagar, New
Delhi-110018
Engg : KARAN KAMRA (B.Tech, CIVIL)
Email-kk.241338@gmail.com

DRAWING TITLE:-
SEWERAGE LAYOUT PLAN

CLIENT:-
TREHAN APNA GHAR PVT. LTD.
290, NAYA-BASS, ALWAR. RAJASTHAN
Alwar Office: C/O PHOOL BAGH SERVICE STATION
NEAR CIRCUIT HOUSE, ALWAR. Tel. 0144-3241400

PROJECT:-
TREHAN HEIGHTS
KHASRA NO :- 205,206,207,208,209, 679/210,
216,217,218,693/215, 215/699 AT VILLAGE
TAPUKARA,TEH.-TIJARA, DISTT.-ALWAR (RAJ.)

DATE:- 10/02/2025	SCALE:- N.T.S
----------------------	------------------