
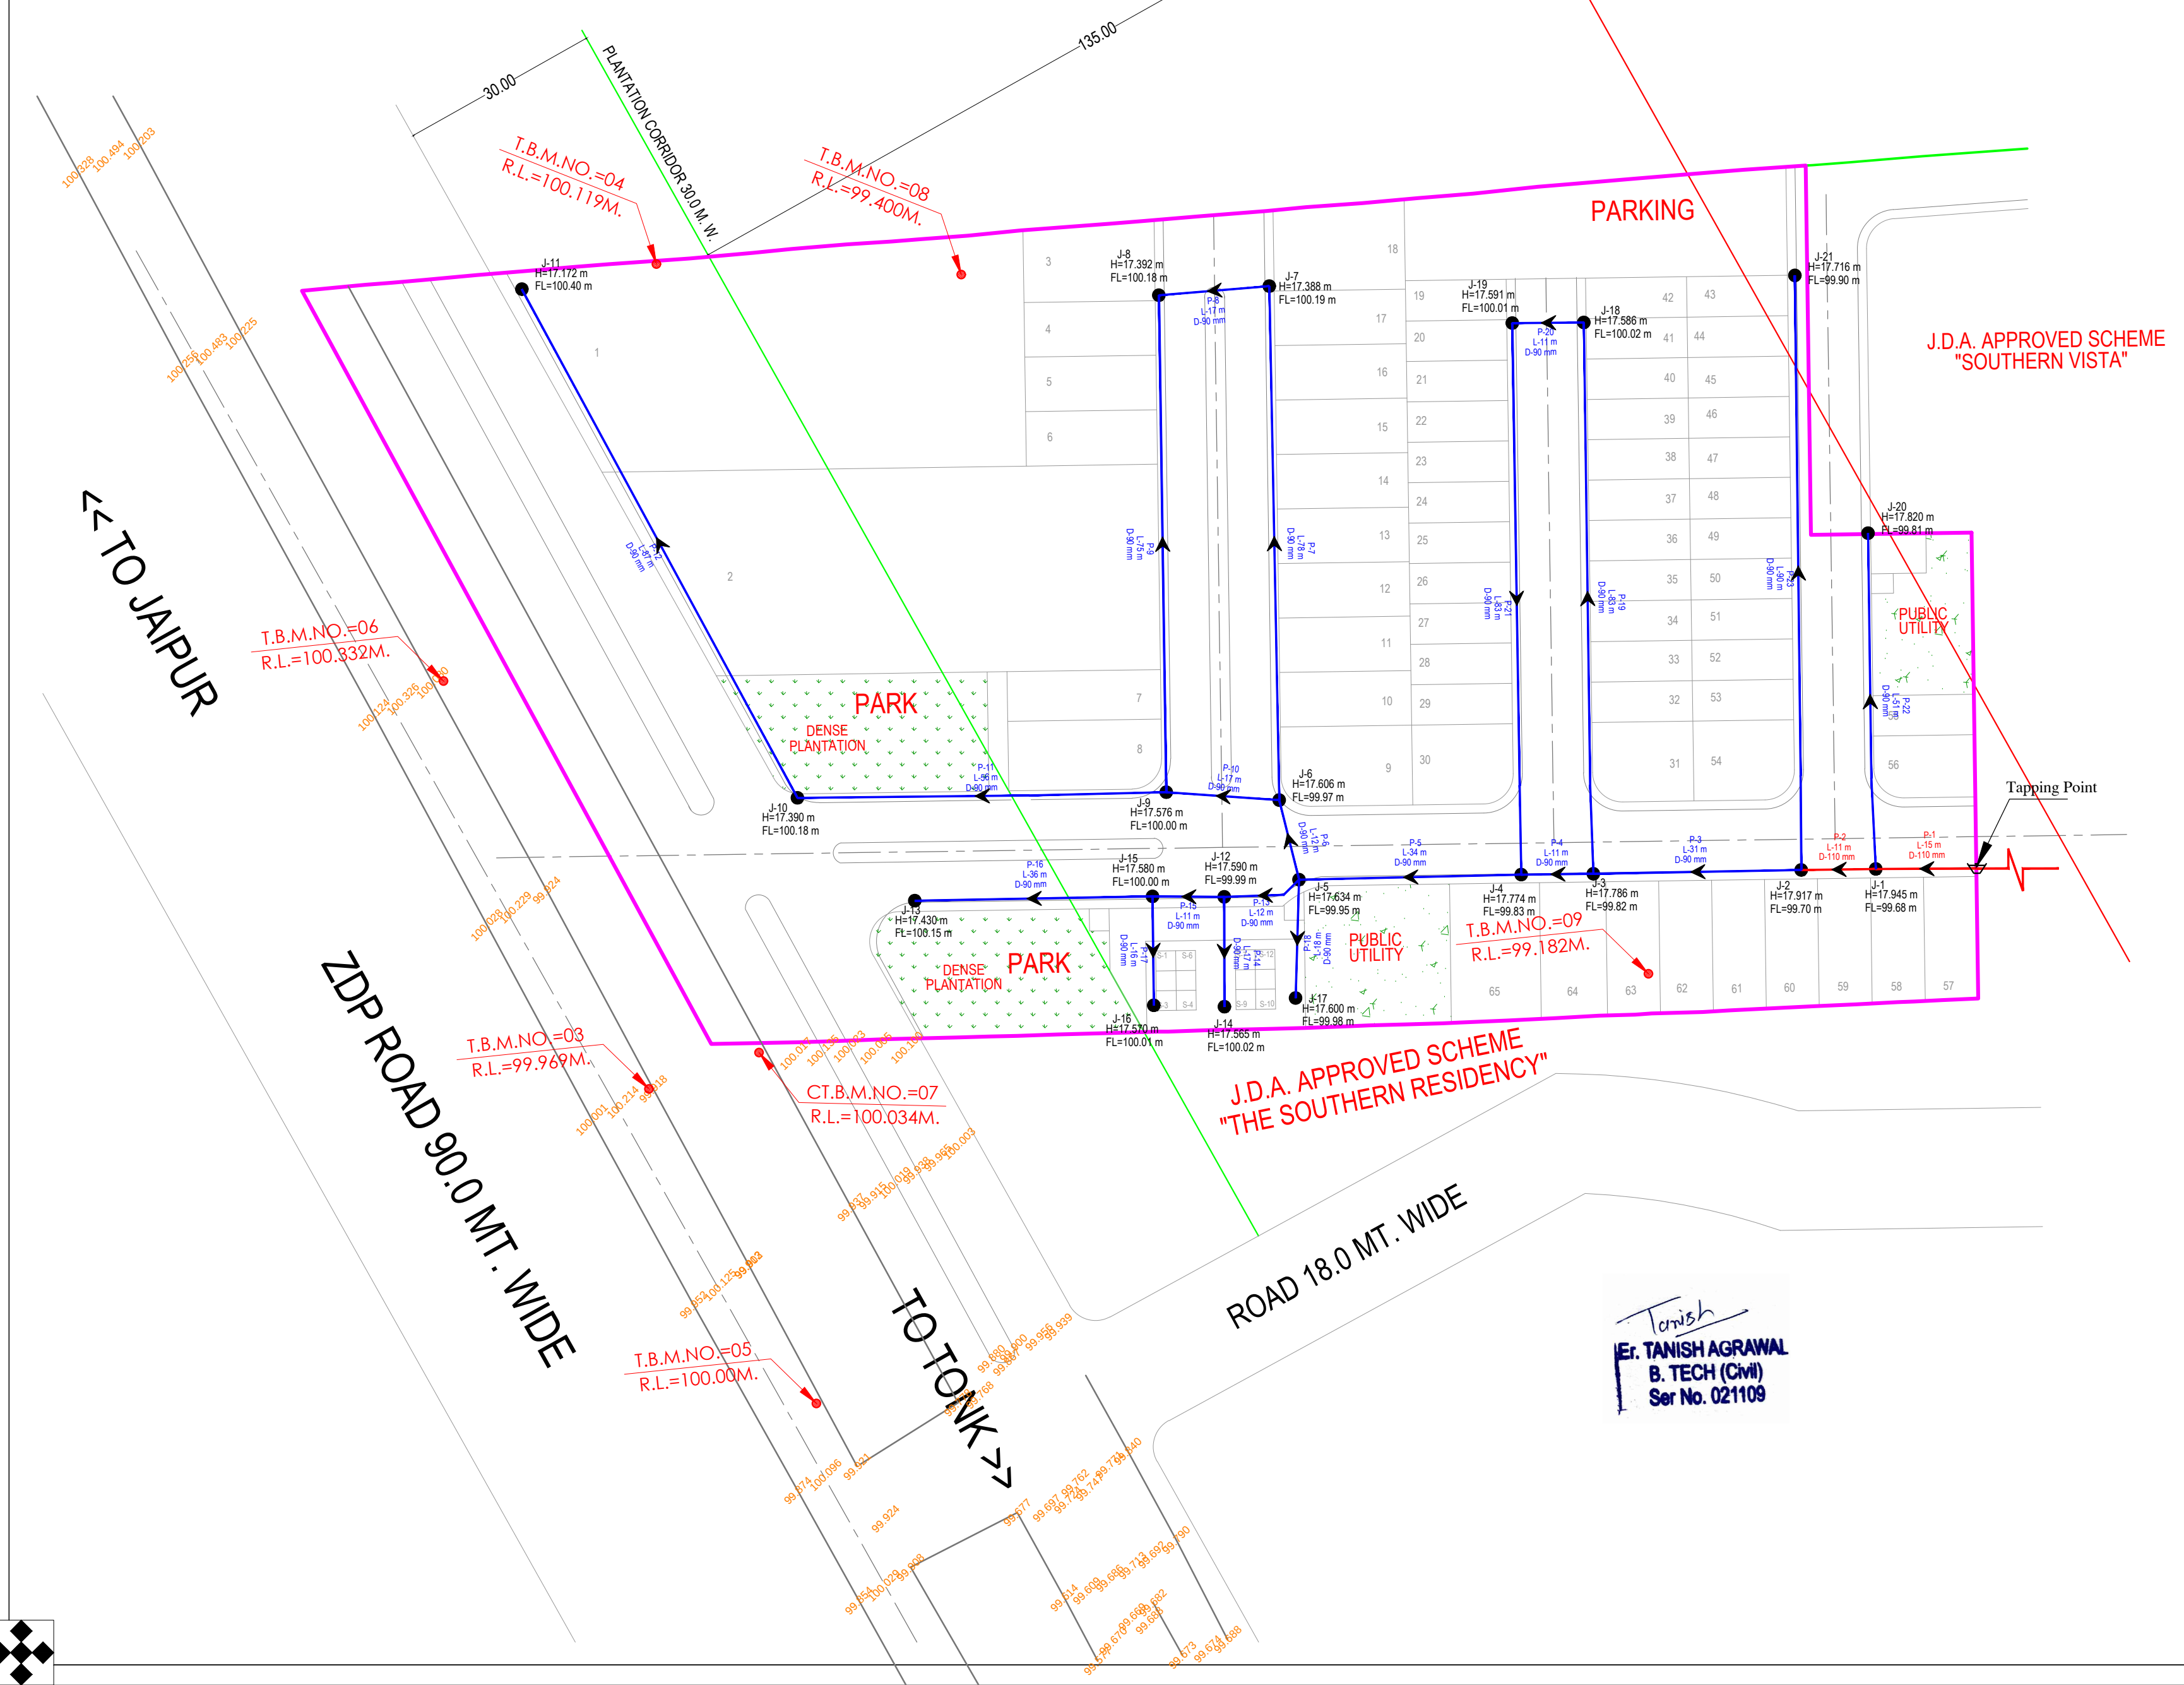


Layout Plan of Water Supply Distribution System
"SOUTHERN SQUARE"

IN KHASRA NO.:- 252/109.
AT VILLAGE :- JHUJHARPURA, TEH.:- CHAKSU, JAIPUR.

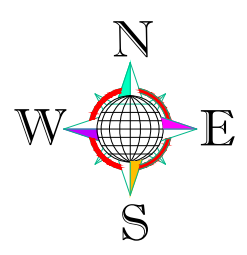

LAY-OUT PLAN OF

(ROADS , ☐ ELECTRICALS , ☐ SEWER LINE ☐ WATER SUPPLY ☒ & RAIN WATER HARVESTING) ☐

Notes:-
1. ALL DIMENSIONS ARE IN METER & DIAMETERS ARE IN MILLIMETER, UNLESS OTHERWISE SPECIFIED.
2. EARTH COVER PROVIDED ABOVE PIPE SHALL BE MINIMUM 1.0 M.
3. PIPE MATERIAL HDPE PIPE.

J- 12
H: 12.07m
FL:100.34 m

JUNCTION NO.
PRESSURE
ELEVATION

P-11
L-32 m
D-90 mm

PIPE NUMBER
FLOW DIRECTION
LENGTH
DIAMETER

LEGENDS :-

WATER SUPPLY NETWORK :

110 mm DIA PIPE

26 Meter Pipe Length

90 mm DIA PIPE

846 Meter Pipe Length

Existing ESR & CWR at "SOUTHERN VISTA"

Water Line Slope

Existing Tube Well at "SOUTHERN VISTA"

Tapping Point

NAME OF SCHEME :-

PROPOSED LAY OUT PLAN OF
"SOUTHERN SQUARE"
IN KHASRA NO.:- 252/109.
AT VILLAGE :- JHUJHARPURA, TEH.:- CHAKSU, JAIPUR.

CONSULTANT:-

CIVIL TECH ENGINEERING SOLUTION
LAND SURVEY/GPS SURVEY/ENGINEERING DESIGN/CADD DESIGNING
Shiv Colony ,Near Poornima University,
Sitapura (Rajasthan)-303905
Mob:-9664240082
Email:- civiltech930@gmail.com

DRAWING TITLE:-

Layout Plan of Water Supply
Distribution System

SCALE :-

N.T.S

NORTH :-