

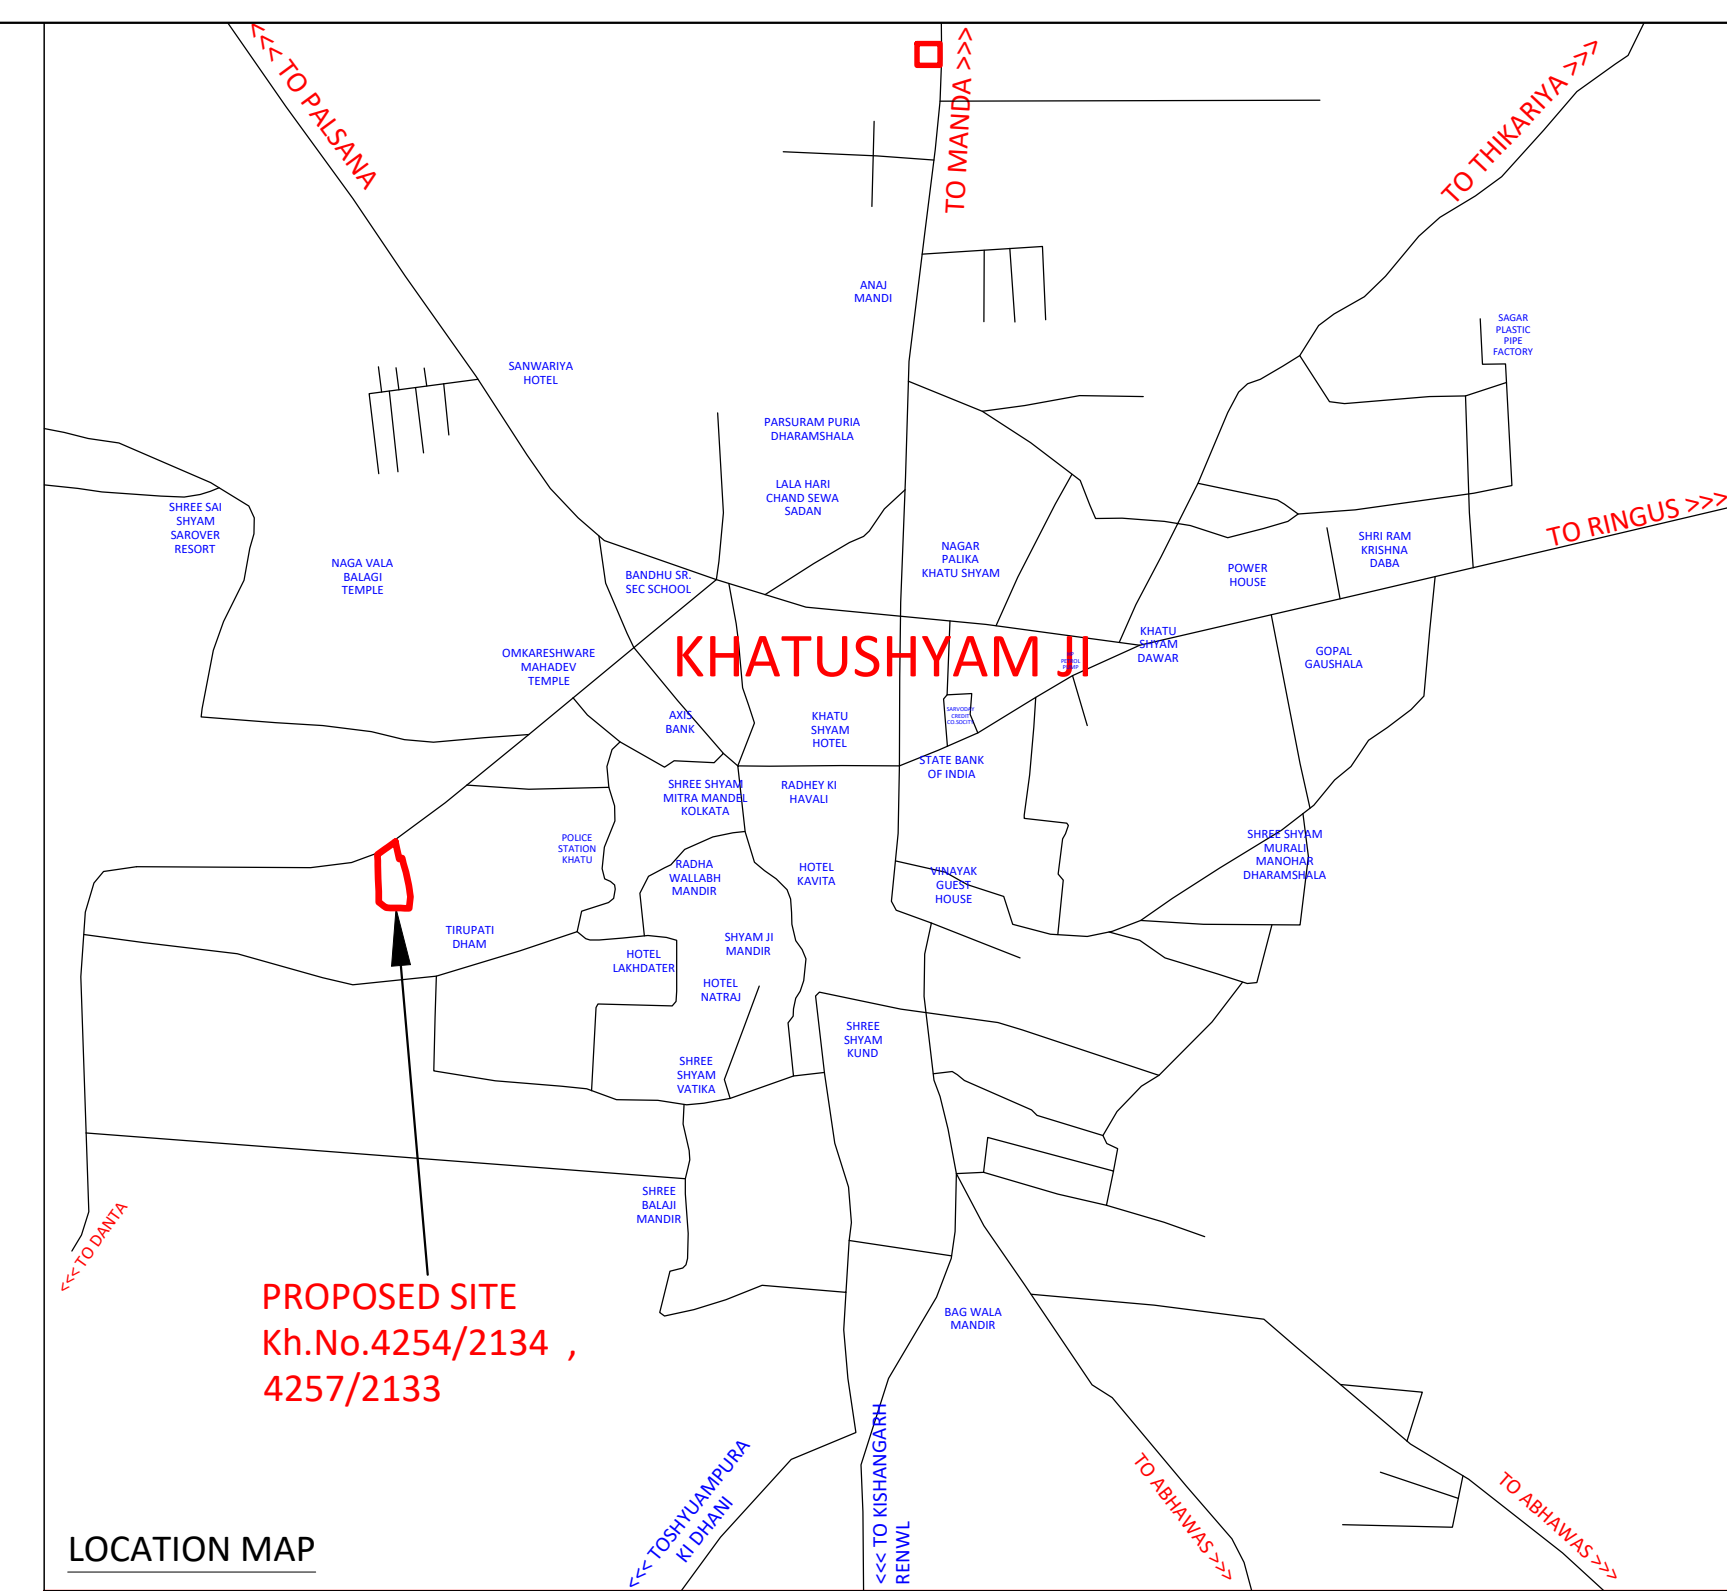


PROPOSED LAYOUT PLAN OF
,,श्री श्याम नन्दं विहार व्यवसायिक कॉलोनी,,
Kh.No.4254/2134 , 4257/2133 ,
At Village KhatuShyam ji Sikar, Sikar.

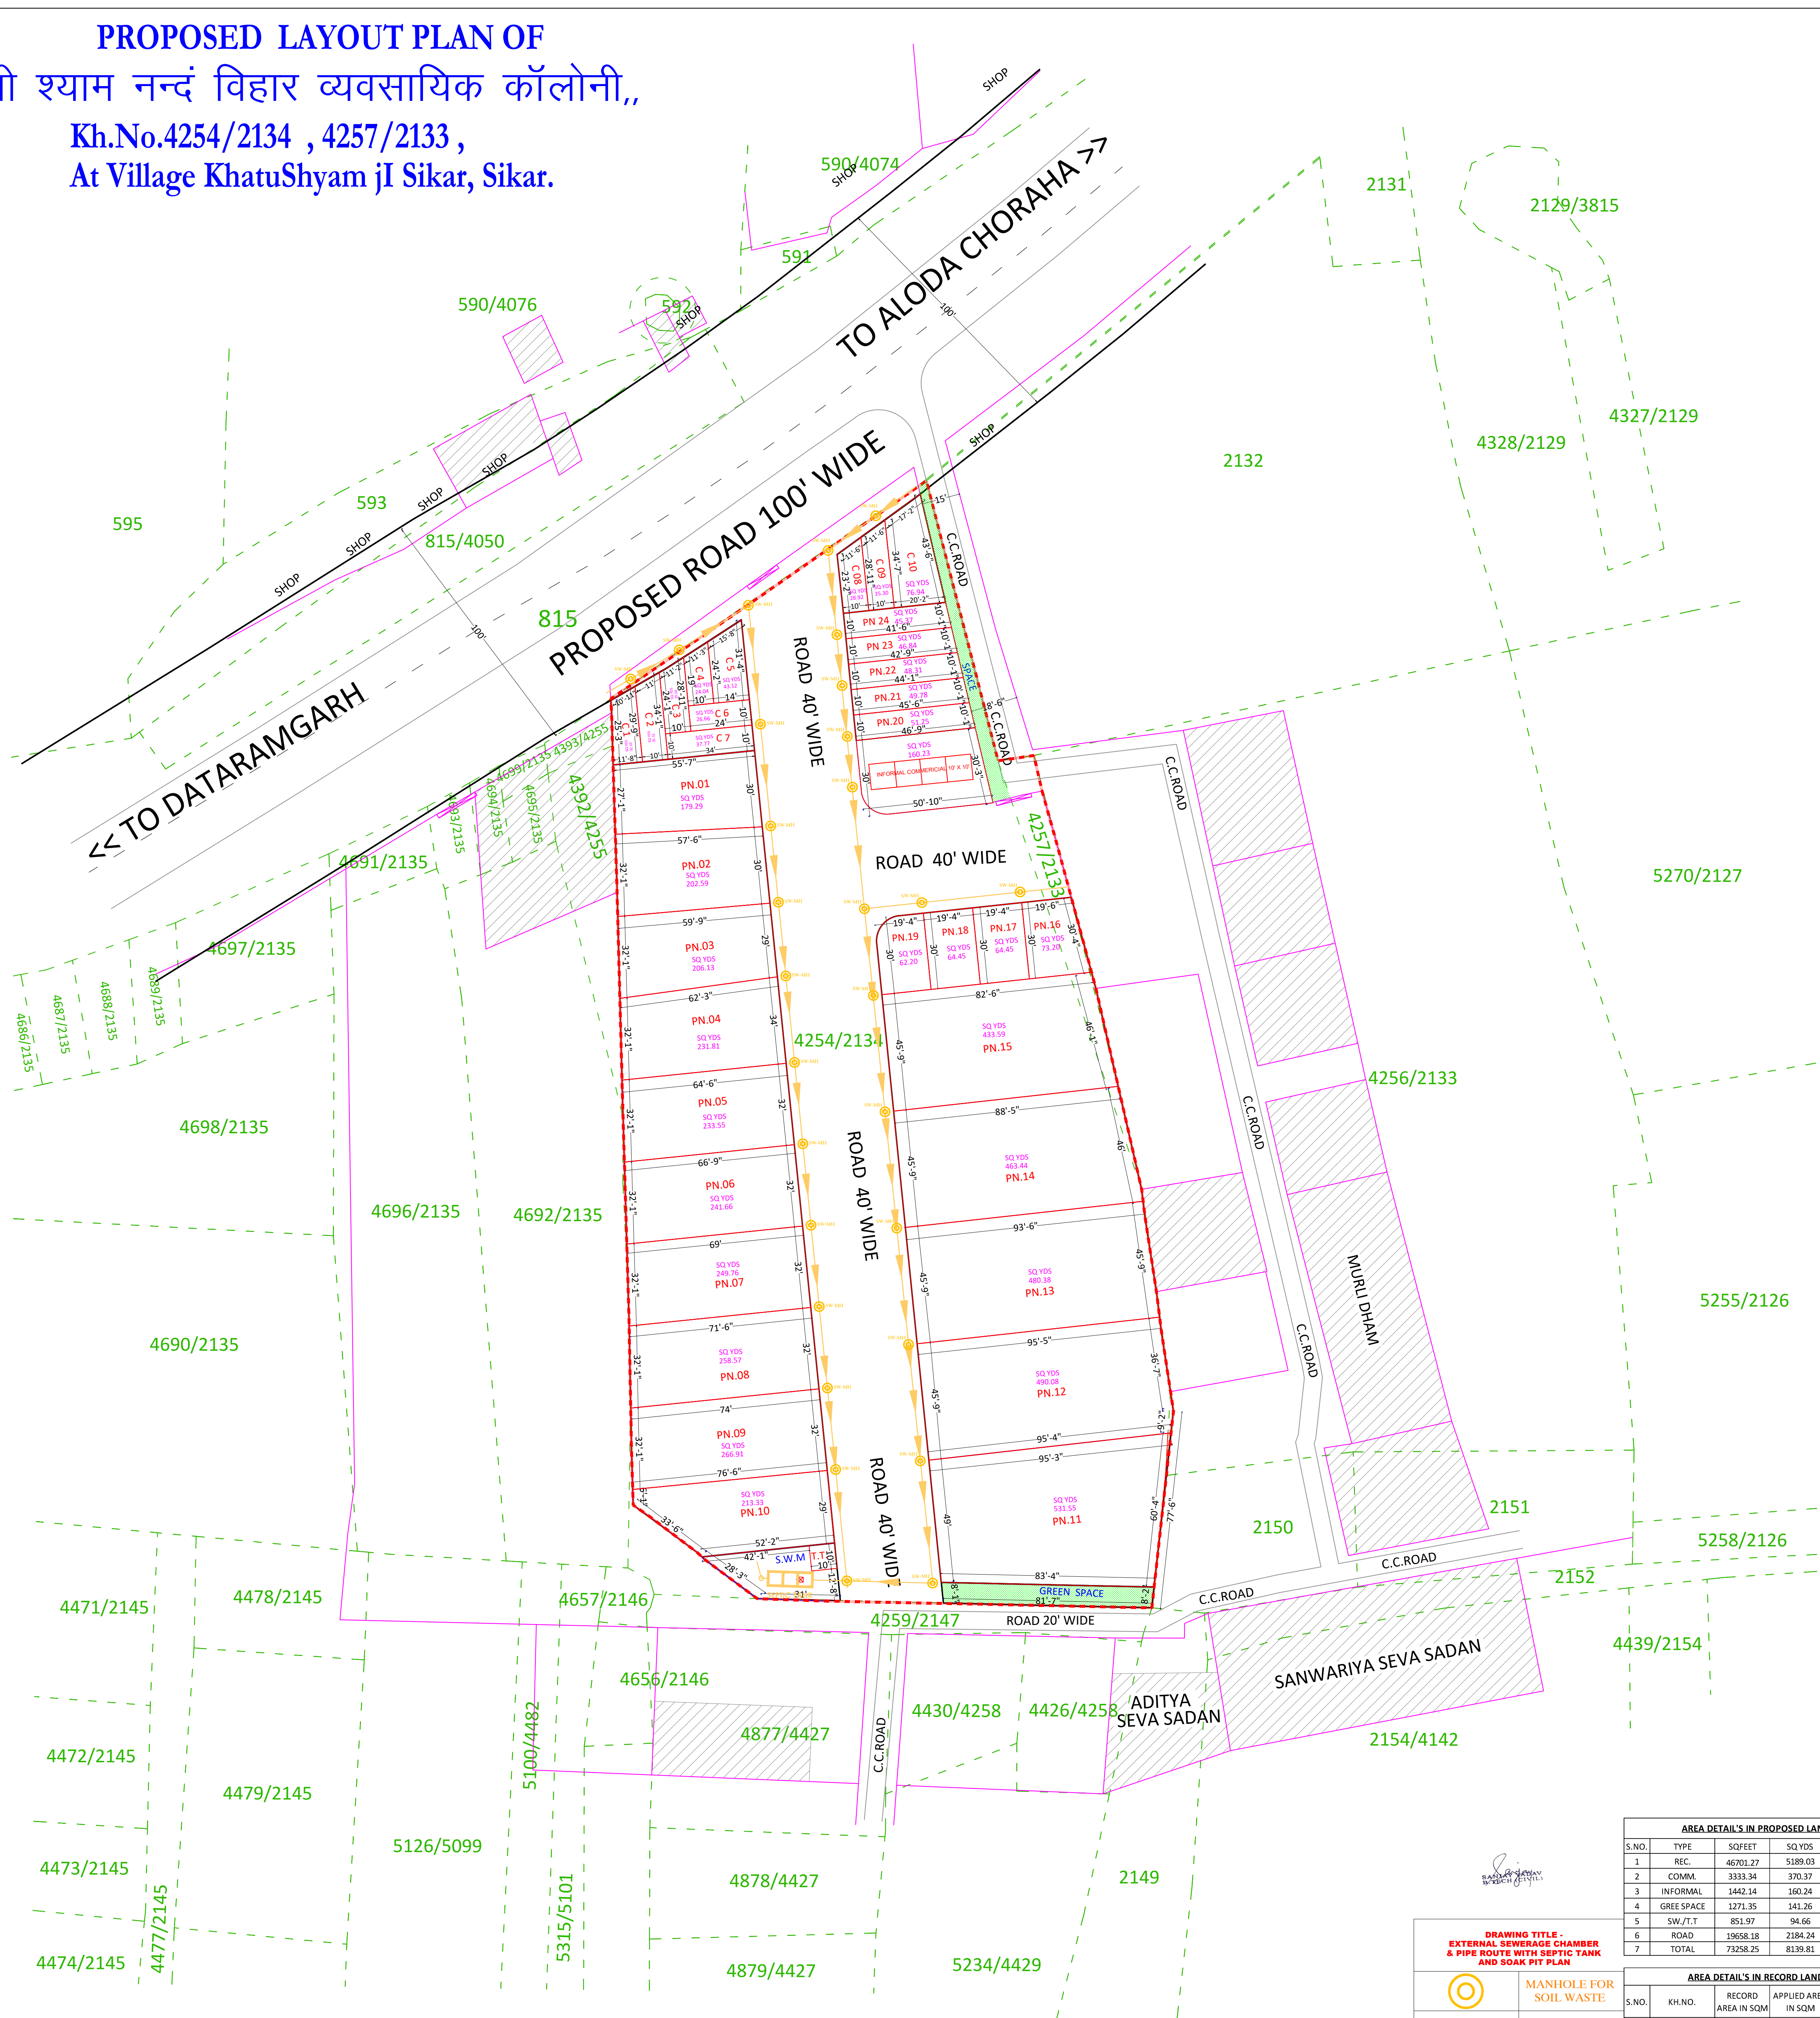




PROPOSED SITE
Kh.No.4254/2134 , 4257/2133 ,

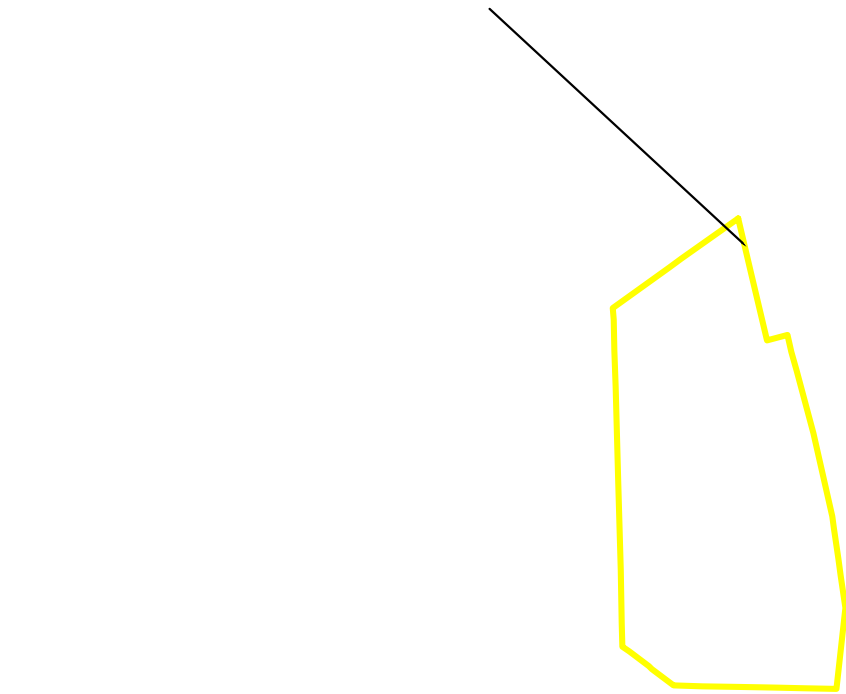

PROPOSED SITE
Kh.No.4254/2134 , 4257/2133



PROPOSED SITE PLAN OF
Kh.No.4254/2134 , 4257/2133 , GOOGLE PLAN, LOCATION
PLAN, NETWORK ROAD MAP, AT VILAGE KHATUSHYAMJI ,
TEHSIL DANTARAMGARH,SIKAR

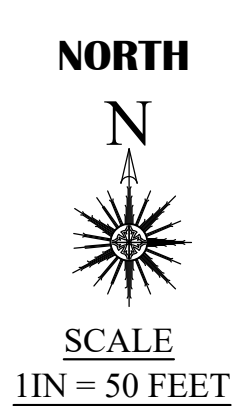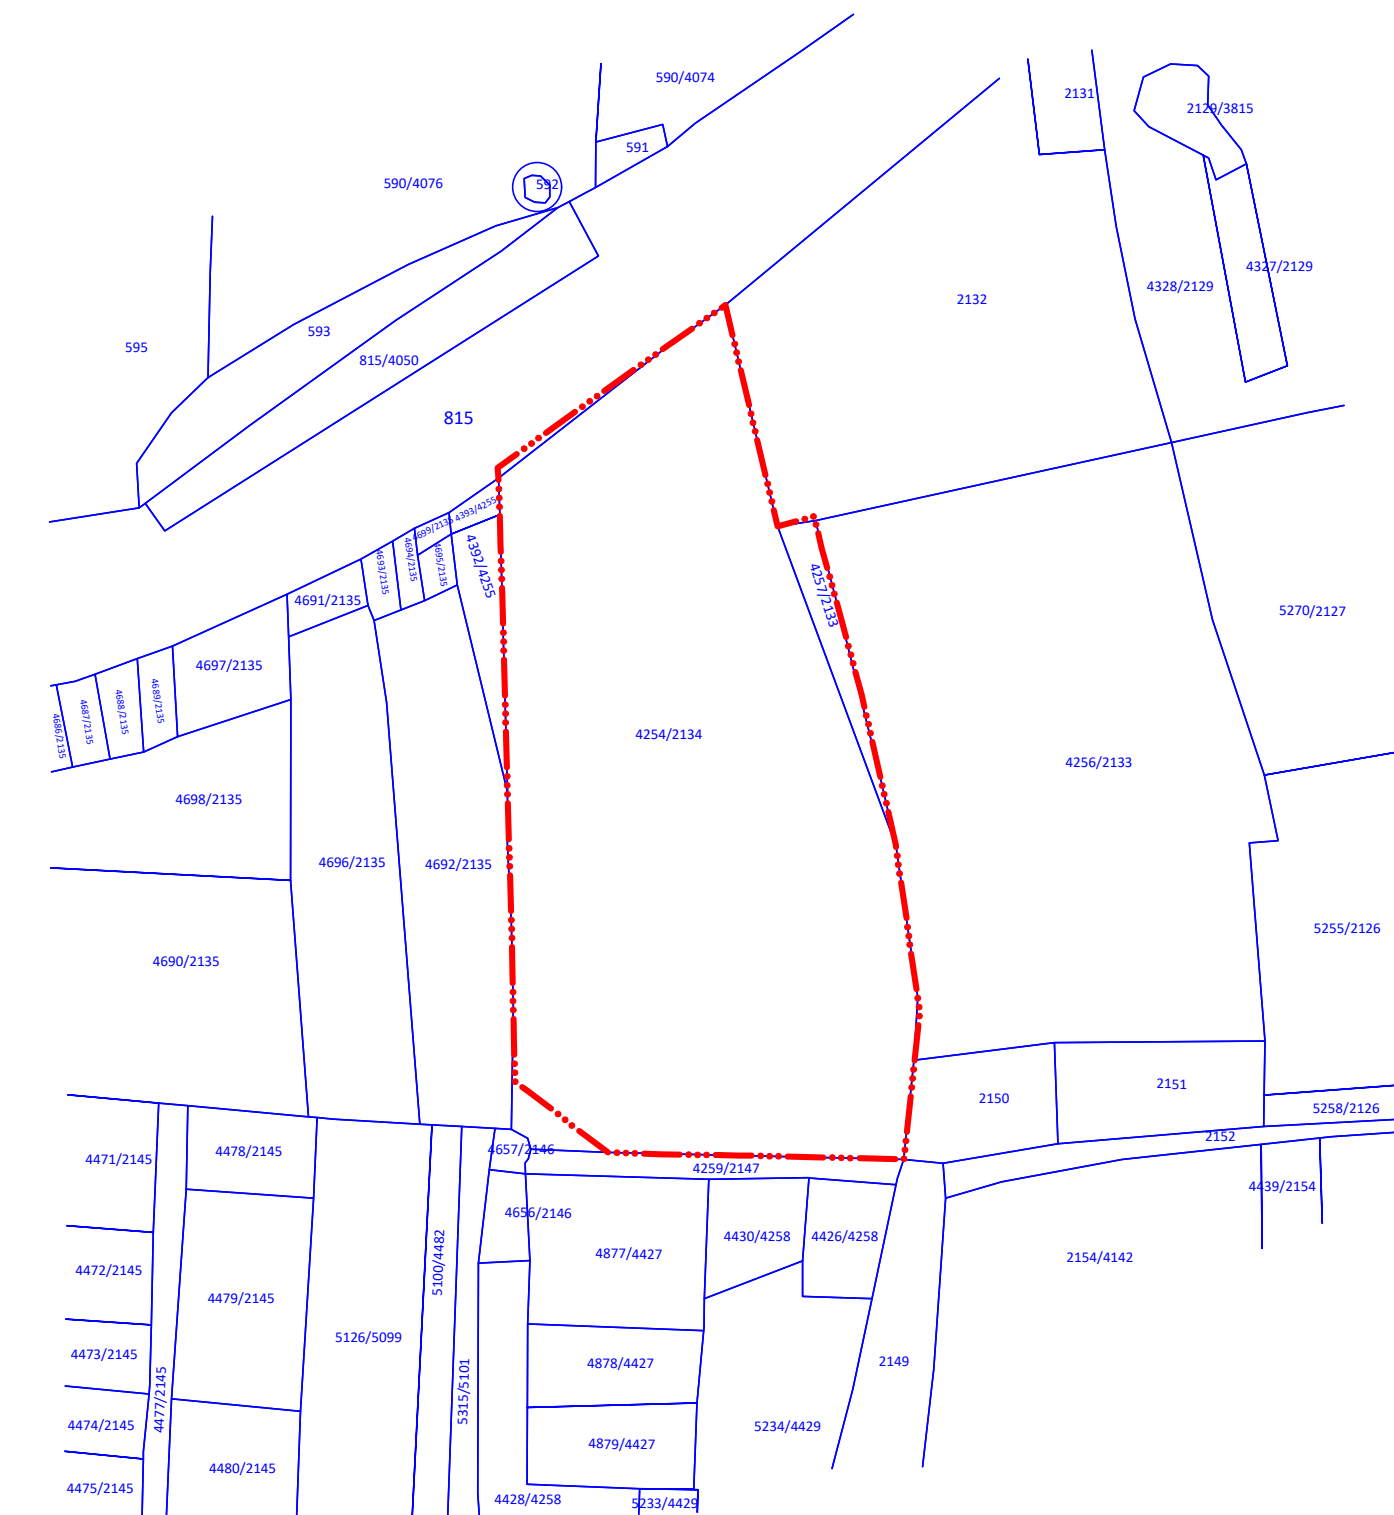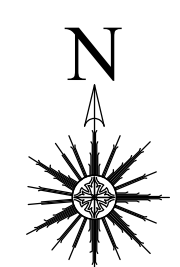


SCALE
1IN = 50 FEET

LEGEND

	CULVERT		KM STONE		KHASRA LINE		WATER TANK		BUILDINGS
	OPEN DRAIN		KATCHA RASTA		MDP ROAD		MAIN HOLE		TEMPLE
	CHABUTRA		B.T. ROAD		SCHEME BOUNDARY		TRAFFIC SIGNAL		DRAIN
	HT LINE		FENSING		BORING		TIN SHADE		TREE
	SEVER VENTILETER		FIELD BOUNDARY		WELL		COMPOUND WALL		L.T. POLE

	WATER TANK		BUILDINGS		LAMP POST/ROAD LIGHT
	MAIN HOLE		TEMPLE		ELECTRIC POLE/E.B.
	TRAFFIC SIGNAL		DRAIN		TELEPHONE POLE/T.B.
	TIN SHADE		TREE		TRANSFORMER
	COMPOUND WALL		L.T. POLE		RAILWAY LINE

	WATER TANK		BUILDINGS		LAMP POST/ROAD LIGHT
	MAIN HOLE		TEMPLE		ELECTRIC POLE/E.B.
	TRAFFIC SIGNAL		DRAIN		TELEPHONE POLE/T.B.
	TIN SHADE		TREE		TRANSFORMER
	COMPOUND WALL		L.T. POLE		RAILWAY LINE

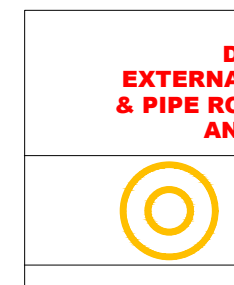

MANHOLE FOR
SOIL WASTE

SOIL WASTE PIPE
SLOP 1:200

AREA DETAILS IN PROPOSED LAND				
S.NO.	TYPE	SQ.FEET	SQ.YDS	%
1	REC.	46701.27	5189.88	63.75
2	CONNA	3392.34	370.37	4.55
3	INFORMAL	1442.14	160.24	1.97
4	GREE SPACE	1271.35	141.26	1.74
5	SW./T.T.	851.97	94.66	1.16
6	ROAD	19658.18	2184.24	26.83
7	TOTAL	73558.25	8139.81	100.00

AREA DETAILS IN RECORD LAND				
S.NO.	KH.NO.	RECORD AREA IN SQM	APPLIED AREA IN SQM	APPLIED AREA IN SQ YDS
1	4257/2133	300.00	300.00	358.80
2	4254/2134	6600.00	6505.92	7781.08
TOTAL AREA		6900.00	6805.92	8139.88