


SALASAR CITY PHASE-4

LAYOUT PLAN OF KHASRA NO. ¹¹⁴⁵/₂₇₆ DHAKA KI DHANI,SIKAR
REVENUE VILL. -DHAKA KI DHANI, TEH.- SIKAR GRAMIN,DIST. SIKAR (RAJ.)
FOR- 90A RESIDENTIAL SCHEME
APPLICANT:- 1. IBRAHIM KHAN 2. MUNIR KHAN 3.MEHMOOD KHAN
4. SHAMDAR KHAN ALL S/O KARIM KHAN 5. SUBHAN BANO W/O SALIM
THROUGH POWER OF ATTORNEY 6. SHAHRUKH KHAN S/O SALIM KHAN ALL
R/O SABALPURA, TEH. SIKAR GRAMIN, DIST.- SIKAR

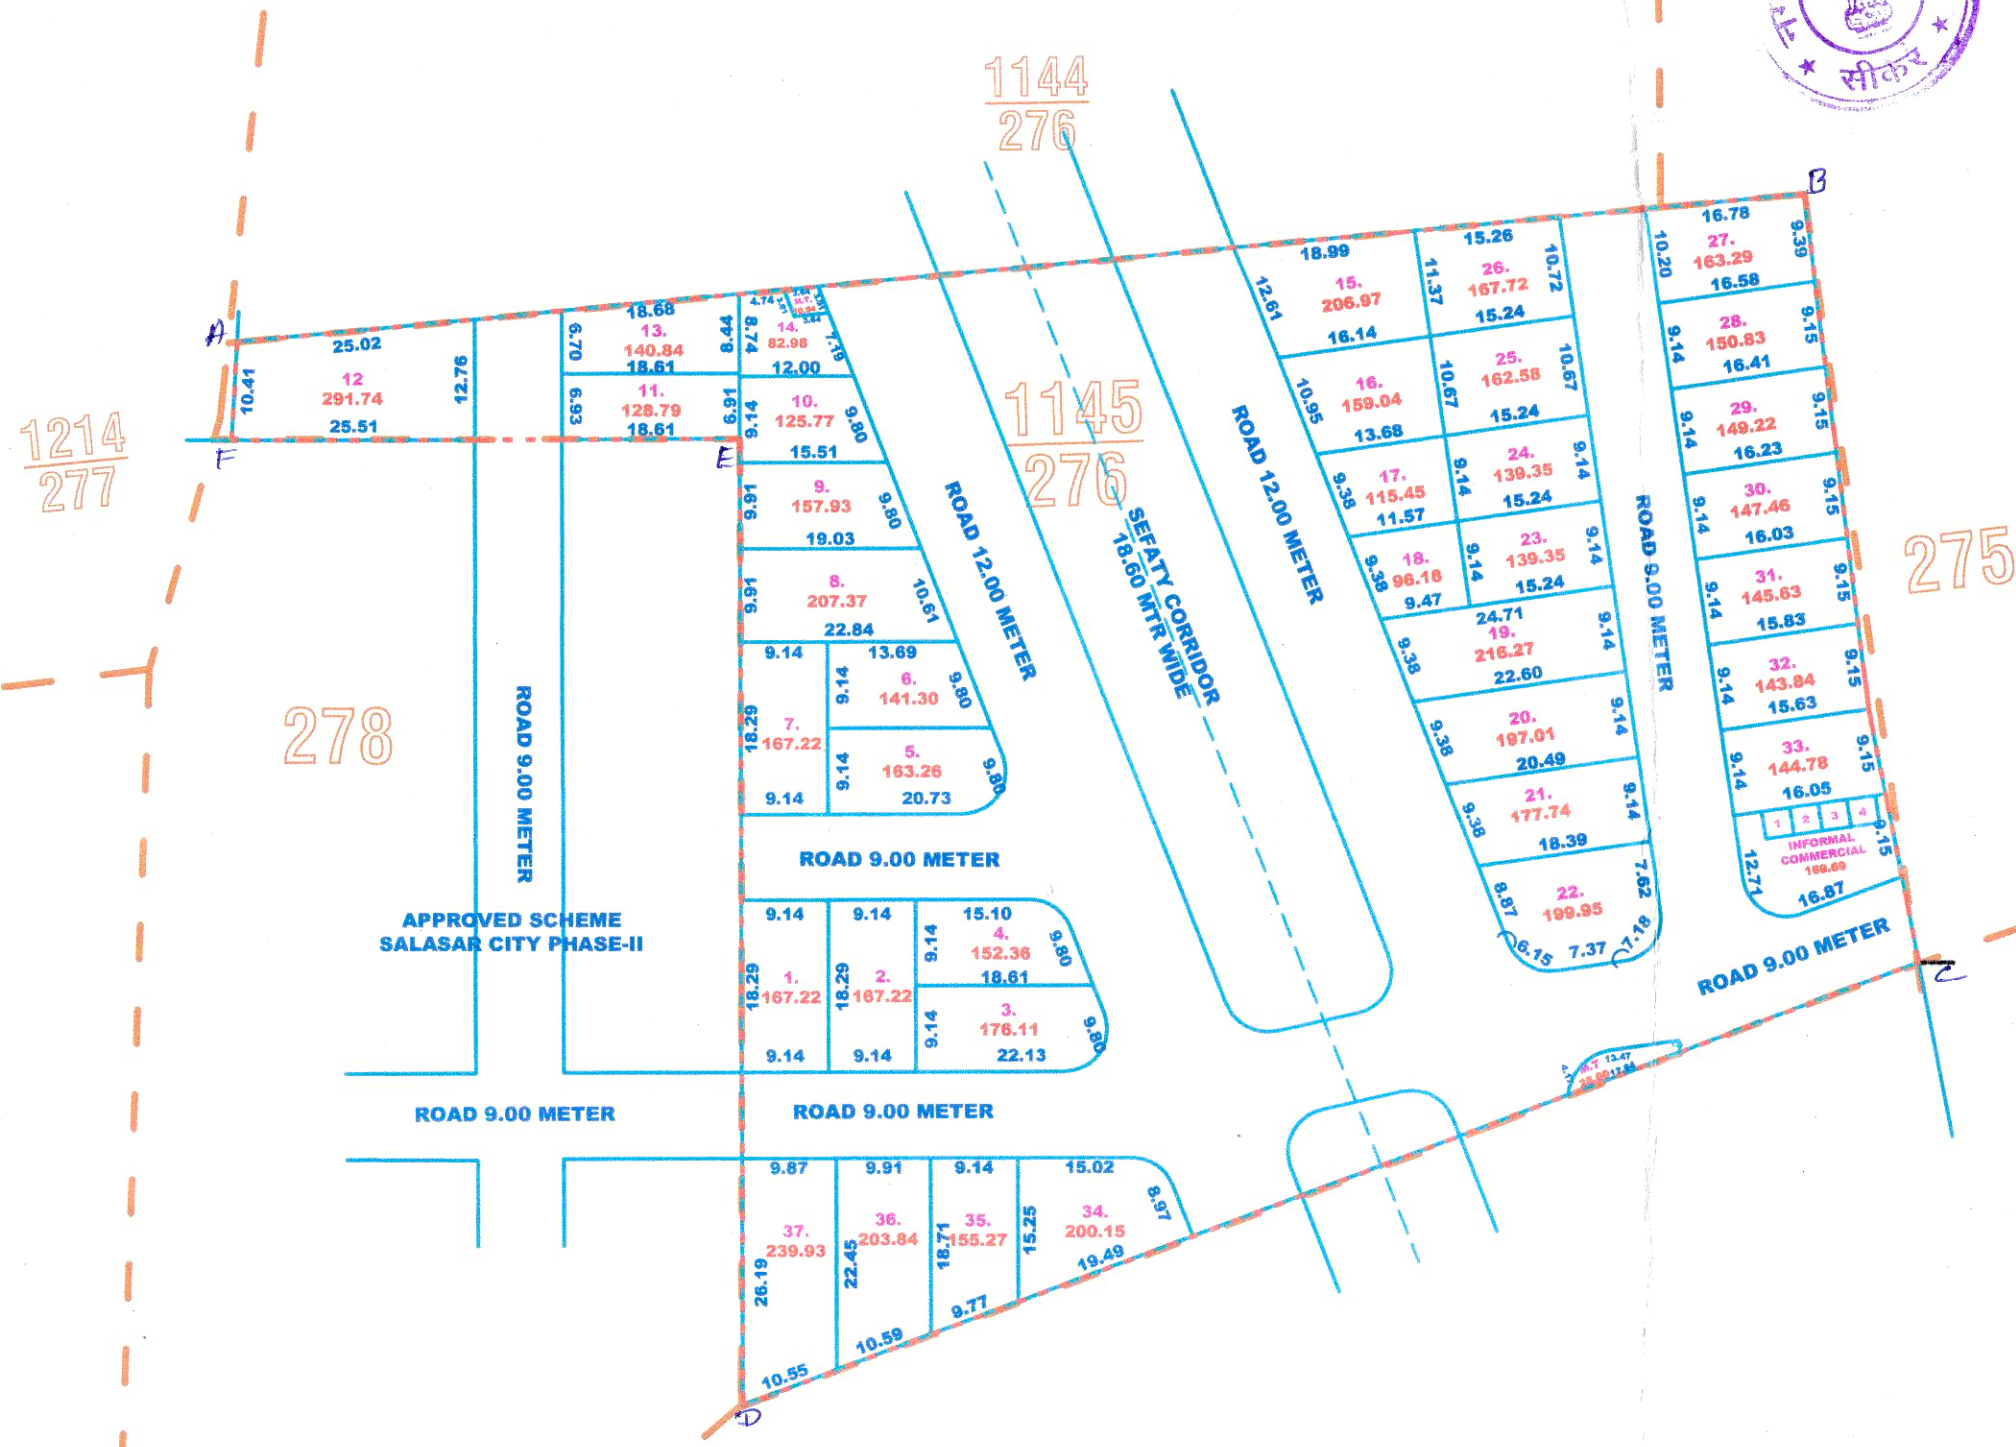

278

1144
276

1145
276

275


रिपोर्टर राजेश शर्मा

योजना क्षेत्र ABCDEFA से प्रकृत क्षेत्र का
राजस्व नम्बरों से गिरफ्तार किया गया है।
अनुमति है।
19/06/24
14R-VIT

योजना का नाम Salasar city -4 का
ले-आउट
आज दिनांक 14/06/24 को लेआउट प्लान
कमेटी द्वारा सर्वसम्मति से अनुमोदित किया गया।



GOOGLE EARTH MAP

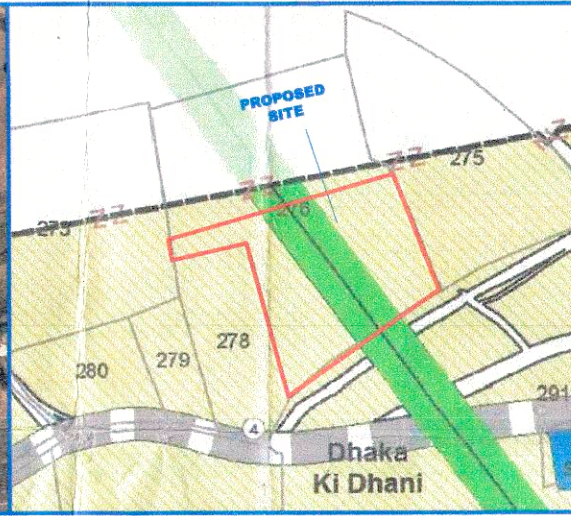


SECTOR PLAN

TOTAL AREA IN KH. NO. 1145/276=12550.00 SQ. MTR

URBAN IMPROVEMENT TRUST SIKAR



PROPOSED
SITE

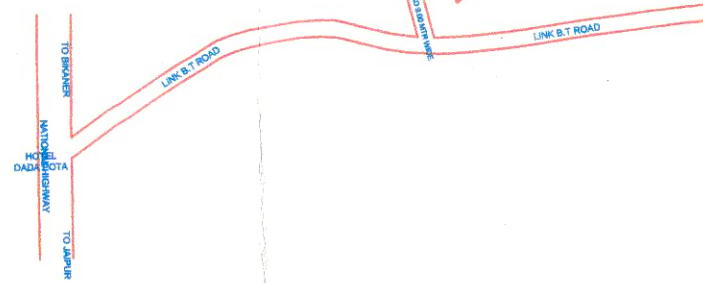

KEY-PLAN Not To Scale

AREA ANALYSIS

S.N.	LAND USE	AREA (sq.mtr.)	%
1.	RESIDENTIAL	6091.96	48.54%
2.	INFORMAL COMMERCIAL	0169.69	01.35%
3.	MOBILE TOWER	0038.54	00.31%
4.	AREA SURRENDER IN H.T LINE	1812.86	14.45%
4.	ROAD	4436.95	35.35 %
	TOTAL	12550.00	100.00 %

SCHEME PLOTS DETAIL

1.	PARTICULARS	NO.
2.	RESIDENTIAL PLOT'S	37
3.	INFORMAL COMMERCIAL	4
4.	MOBILE TOWER	2

---	SCHEME BOUNDARY
---	KHASRA LINE
---	PLOT BOUNDARY

NOTE : ALL DIMENSIONS ARE IN METER

SCALE-1 C.M. =8.0 MTR

14/06/24
रजेश सुधास न्यास सीकर

अधिशायी
नगर सुधार न्यास
सीकर

सचिव
नगर विकास न्यास
सीकर