




जविप्रा

जयपुर विकास प्राधिकरण

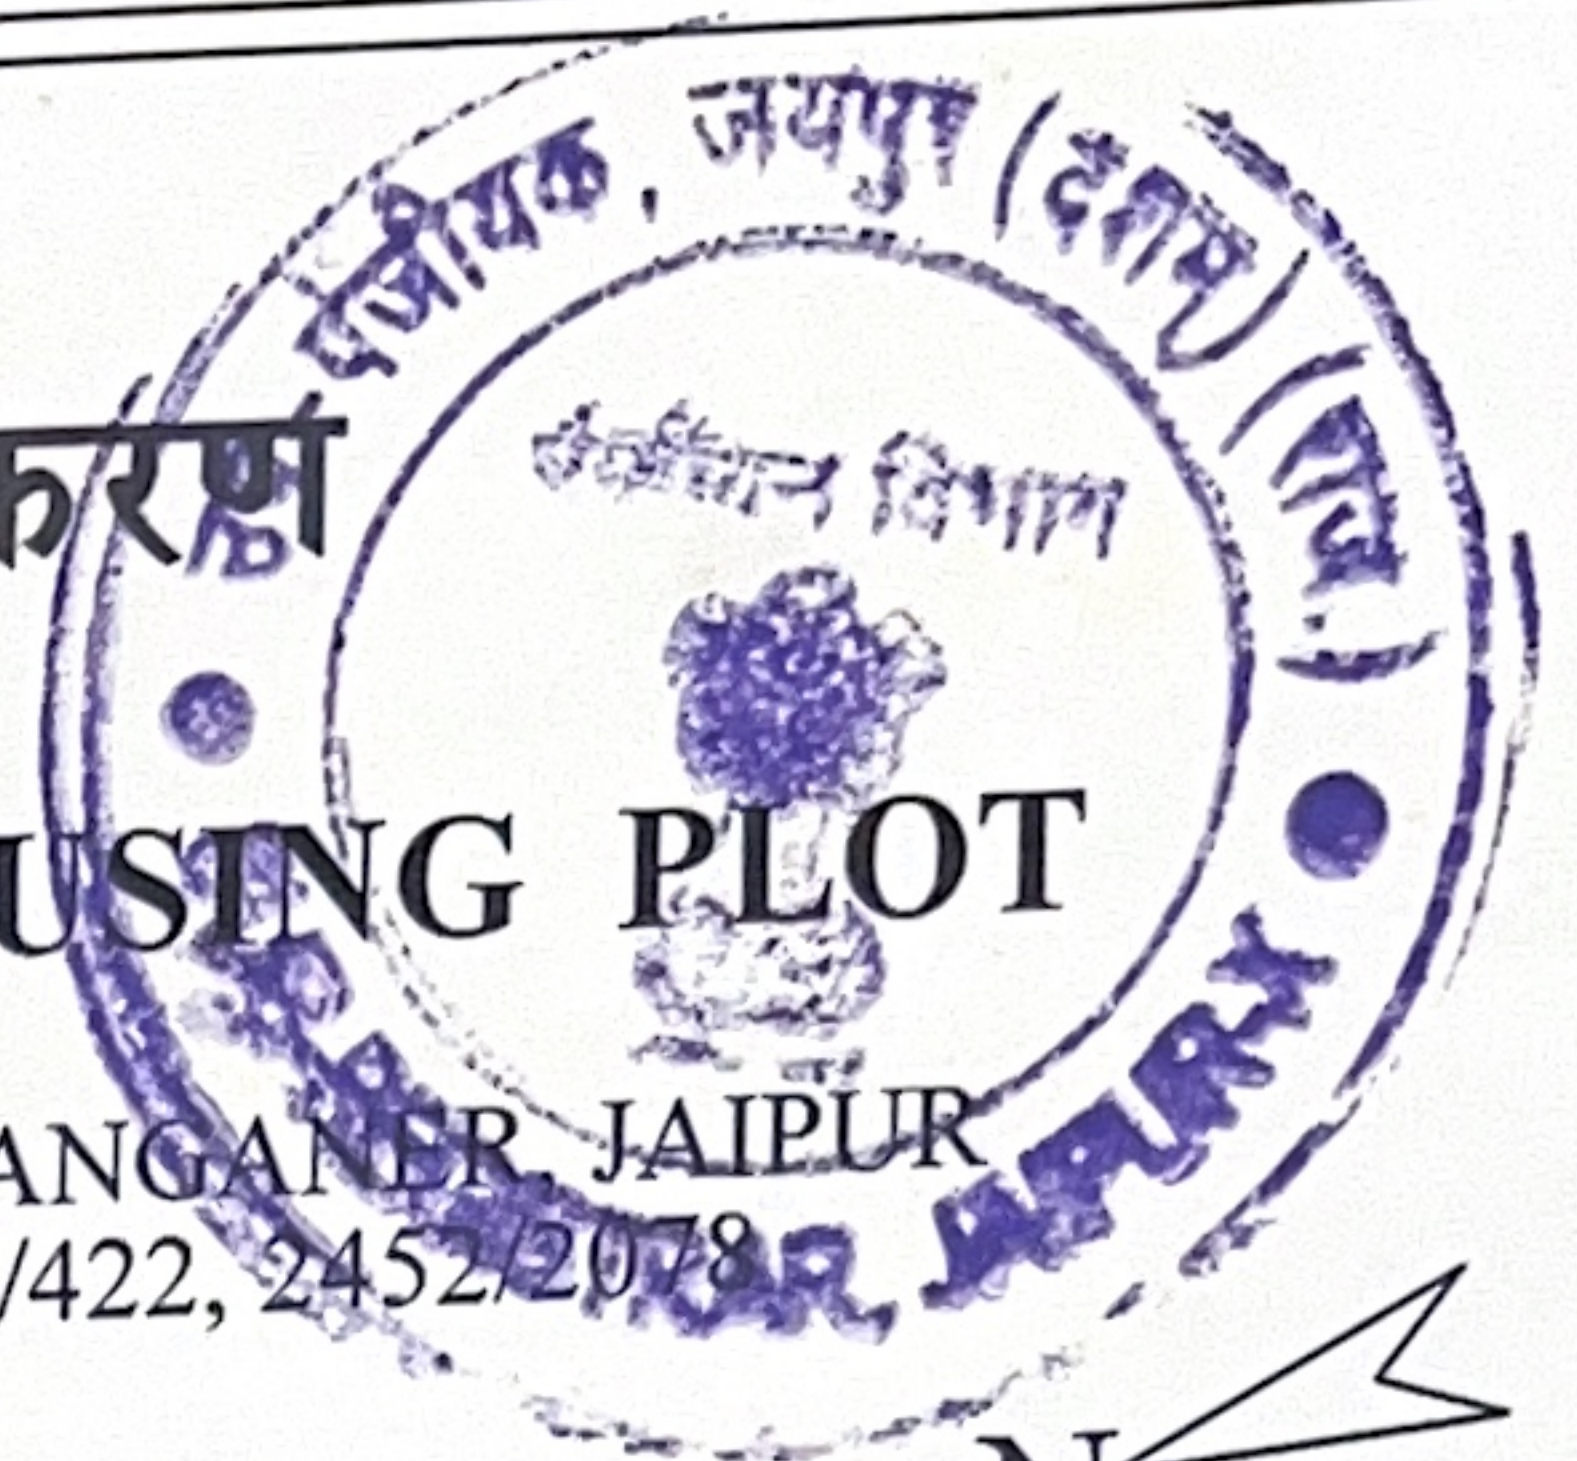

SITE PLAN OF GROUP HOUSING PLOT

AT REVENUE VILLAGE = MAHAPURA, TEH. SANGANER, JAIPUR
IN KHASRA NO. 418/1, 1941/419, 2451/2073, 2074/422, 2452/2078
423, 426, 2423/416, 2425/417, 2427/424

NET GROUP HOUSING PLOT AREA = 42144.09 SQ.MTR.

AREA IN 5% FACILITY :- 2218.11 SQ.MTR.

PARAMETERS:- AS PER BUILDING BYE LAWS

SET BACK = FRONT- 15 MTR., SIDE 1- 9 MTR., SIDE 2- 9 MTR., REAR- 9 MTR.

MAXIMUM GROUND COVERAGE :- 40%

HEIGHT :- ACCORDING AS PER BUILDING BYE LAWS


B.A.R. :- 2.00

N

SCALE :- 1 CM = 25M.

NOTE :-

- THIS SITE PLAN IS BASED UPON P.T. SURVEY AND KHASRA MAP PROVIDED BY TDR / AMIN
- CONSTRUCTION OF BUILDING ALLOWED AS PER BUILDING PLAN APPROVAL
- IN FUTURE IF THERE IS ANY CHANGE MADE IN THE ALIGNMENT OF THE ROAD WILL HAVE TO BE ACCEPTED BY THE APPLICANT.

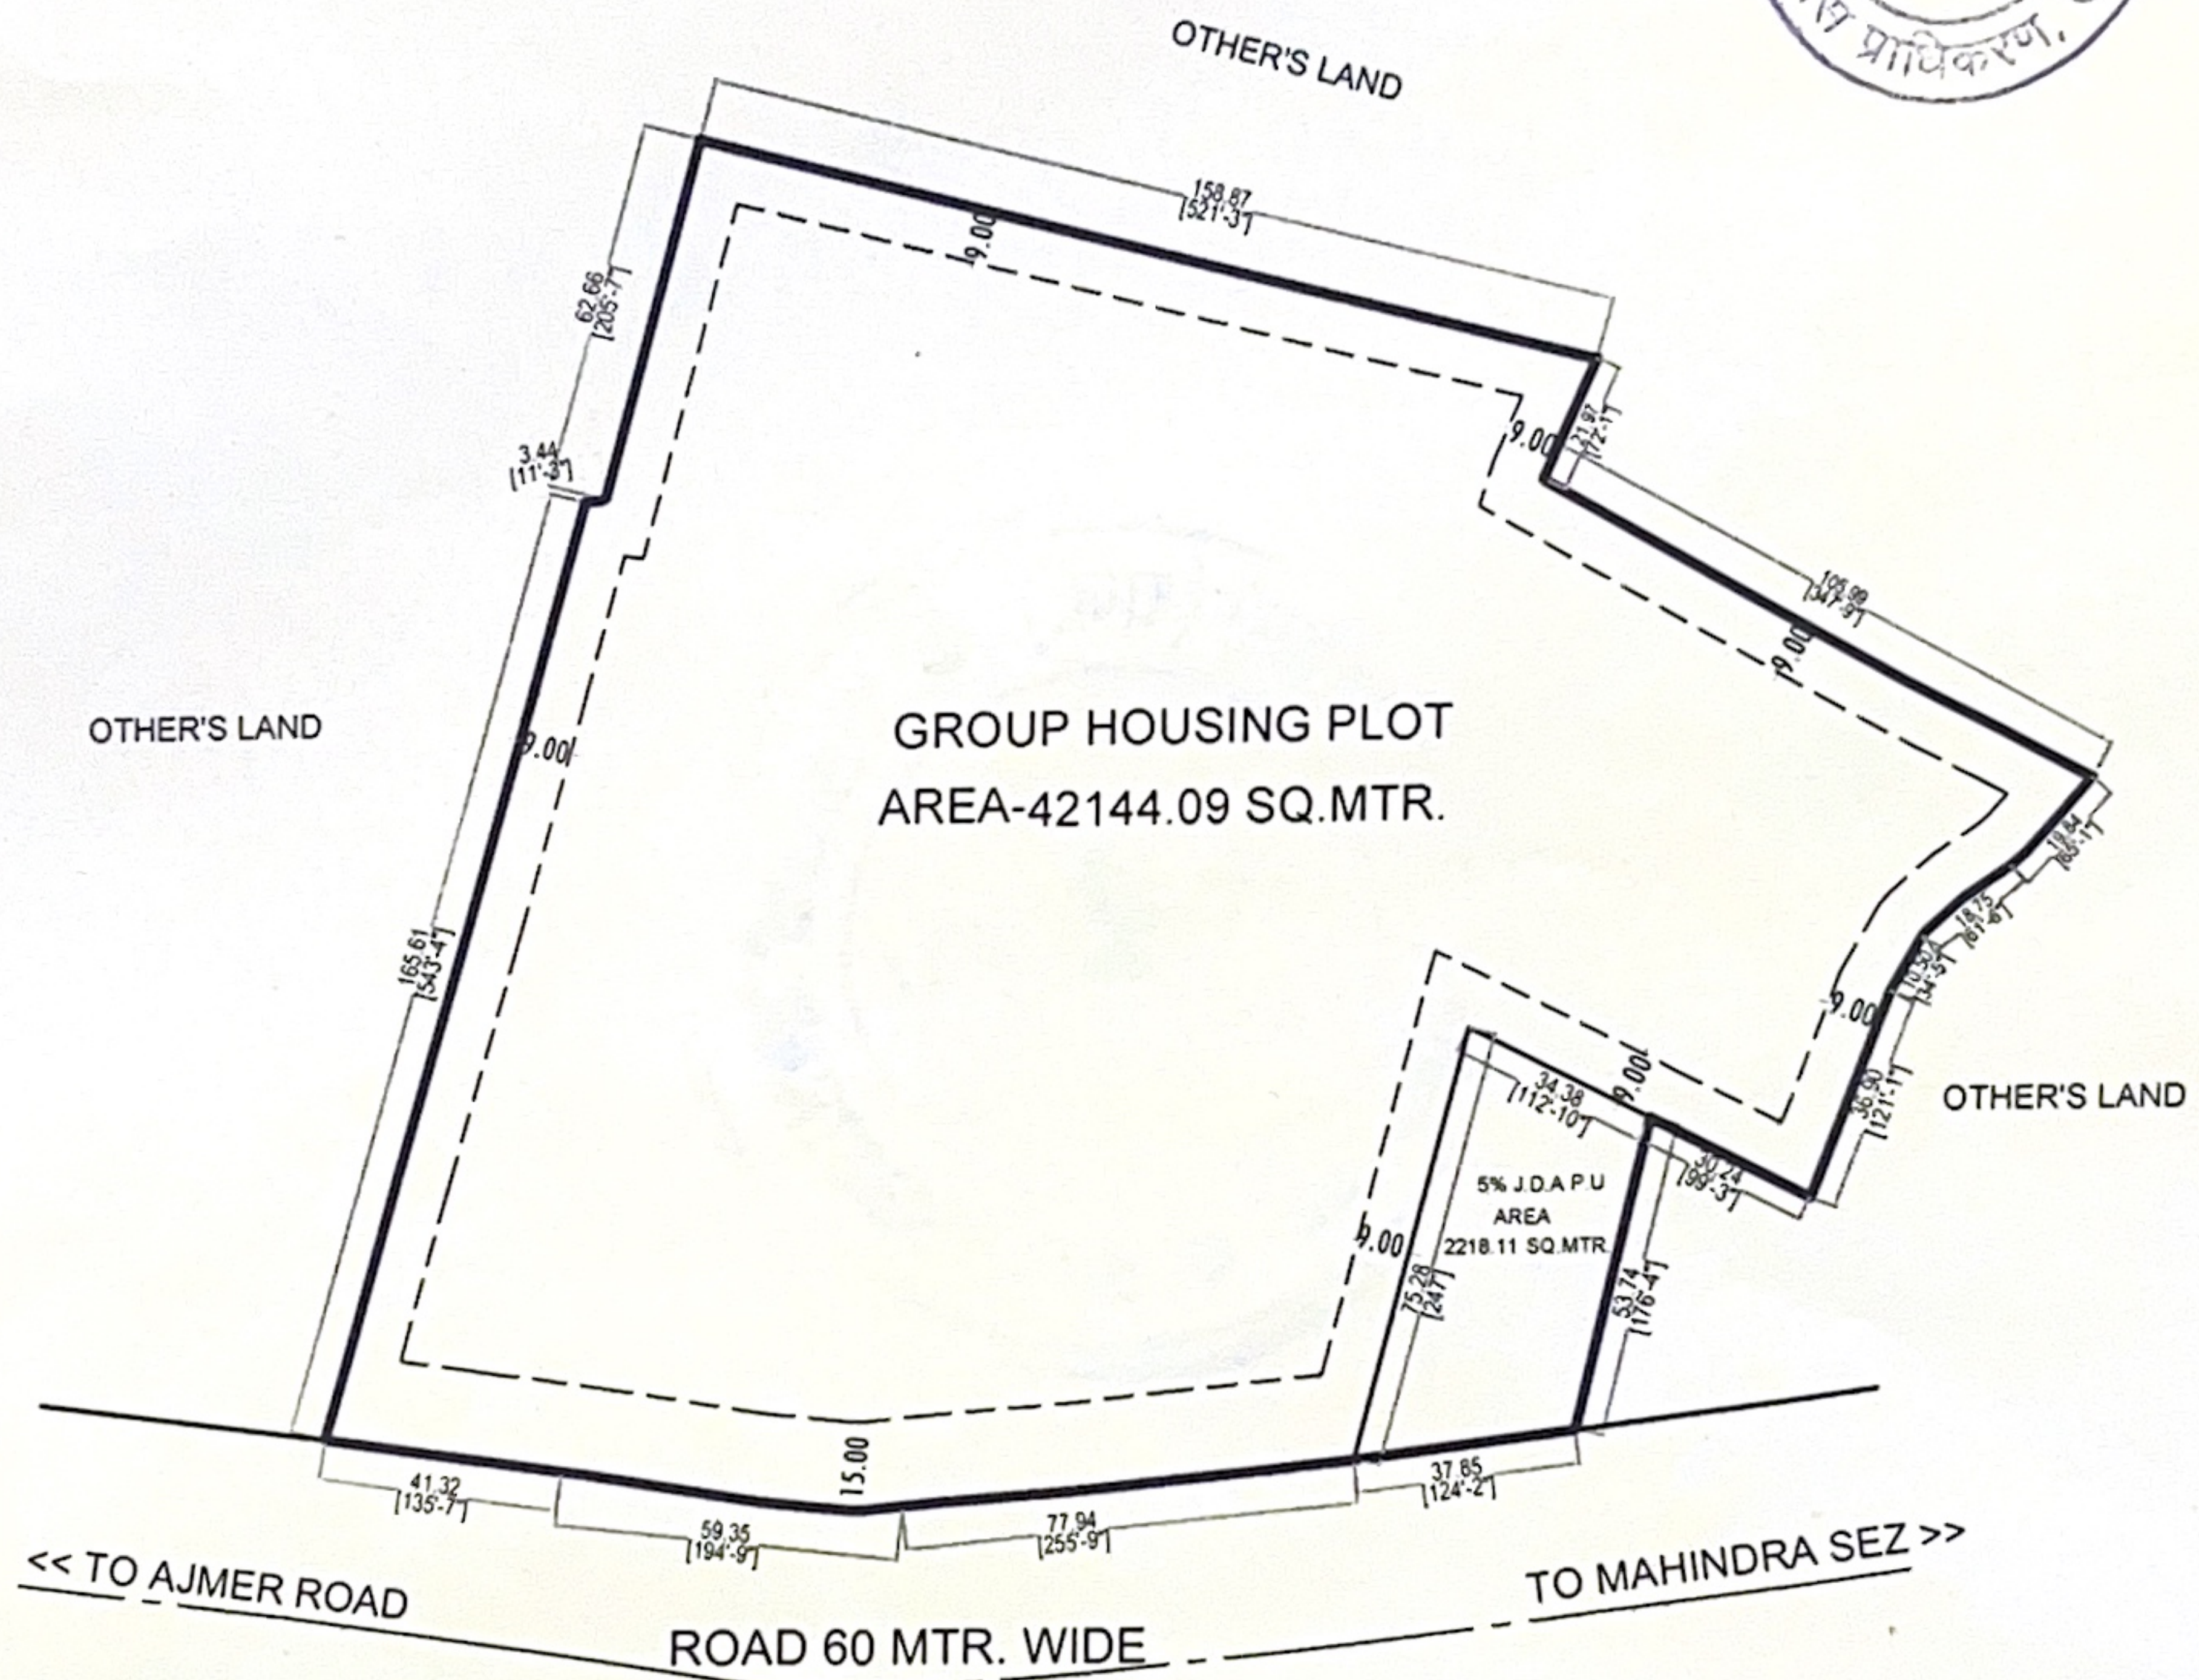

Signature
SITE ENGINEER
ZONE-11

Signature
Sr.DM
ZONE-11

Signature
DTP/ATP
ZONE-11

Signature
DY COMMISSIONER
ZONE-11