


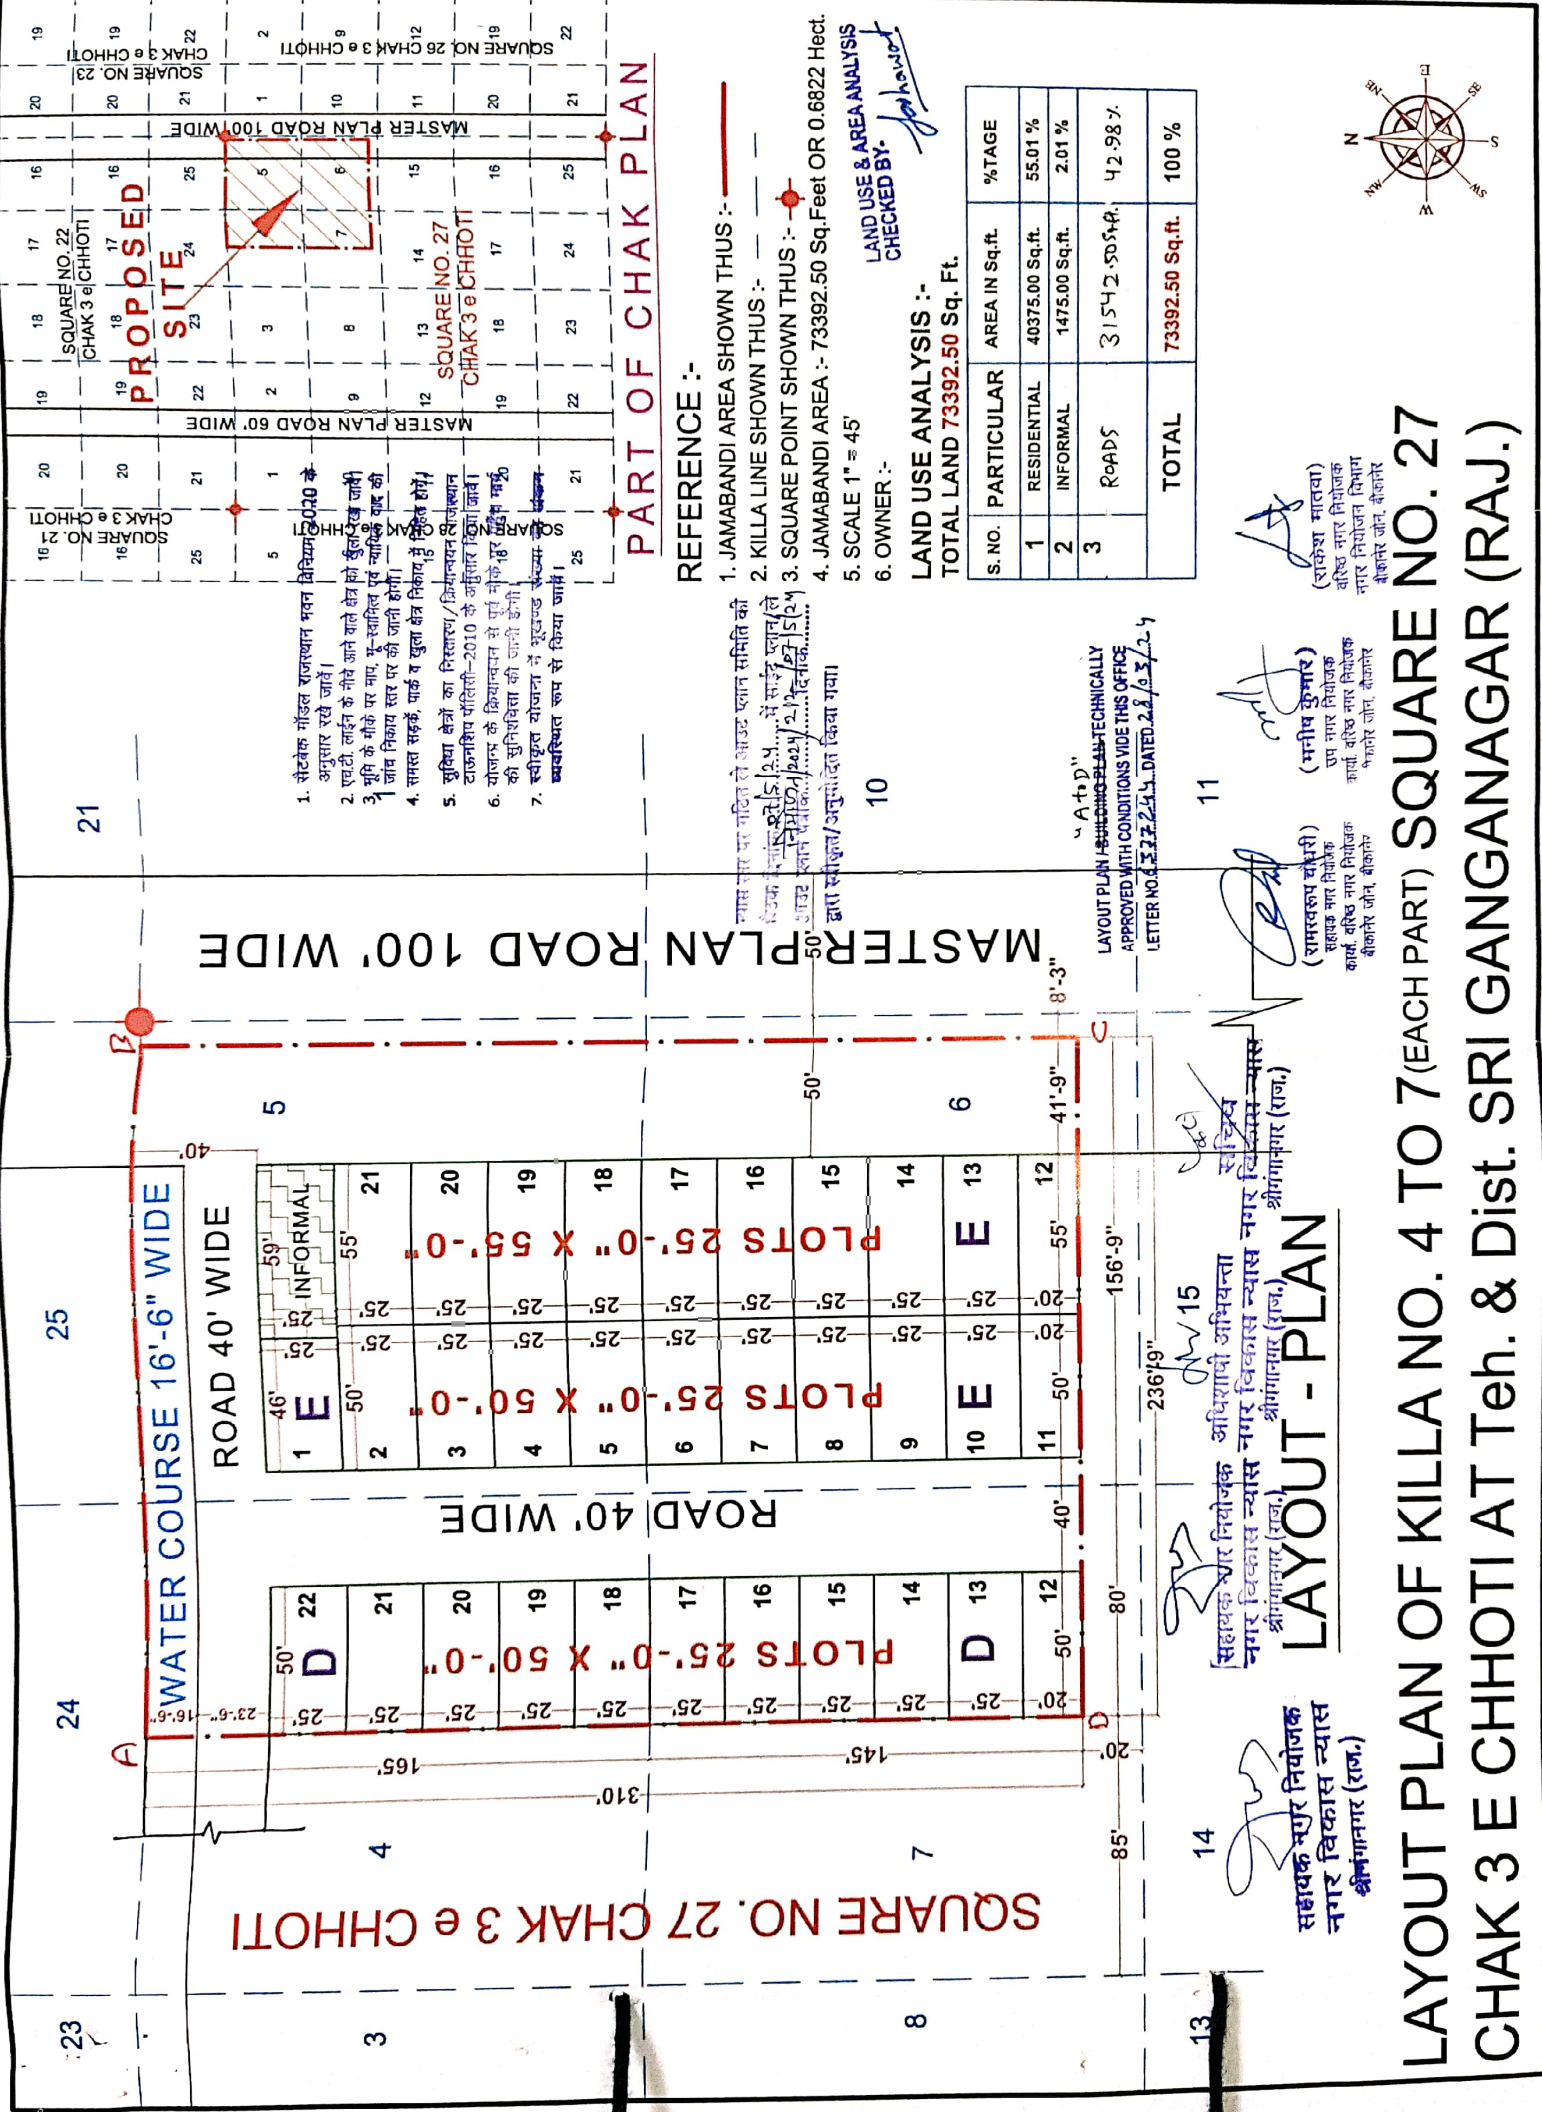

MASTER PLAN ROAD 100' WIDE

WATER COURSE 16'-6" WIDE

ROAD 40' WIDE

ROAD 40' WIDE

SQUARE NO. 27 CHAK 3 E CHHOTI


REFERENCE :-

1. JAMABANDI AREA SHOWN THUS :-
2. KILLA LINE SHOWN THUS :-
3. SQUARE POINT SHOWN THUS :-
4. JAMABANDI AREA :- 73392.50 Sq. Feet OR 0.6822 Hect.
5. SCALE 1" = 45'
6. OWNER :-

LAND USE ANALYSIS :-

TOTAL LAND 73392.50 Sq. Ft.

S. NO.	PARTICULAR	AREA IN Sq.ft.	%TAGE
1	RESIDENTIAL	40375.00 Sq.ft.	55.01 %
2	INFORMAL	1475.00 Sq.ft.	2.01 %
3	ROADS	31542.50 Sq.ft.	42.98 %
TOTAL		73392.50 Sq.ft.	100 %

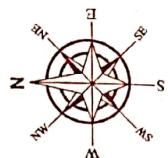

LAYOUT PLAN OF KILLA NO. 4 TO 7 (EACH PART) SQUARE NO. 27 CHAK 3 E CHHOTI AT Teh. & Dist. SRI GANGANAGAR (RAJ.)

(सहायक स्टाफ नियोजक)
नगर विकास न्यास श्रीगंगानगर (राज.)

(सहायक स्टाफ नियोजक)
नगर विकास न्यास श्रीगंगानगर (राज.)

(सहायक स्टाफ नियोजक)
नगर विकास न्यास श्रीगंगानगर (राज.)

(सहायक स्टाफ नियोजक)
नगर विकास न्यास श्रीगंगानगर (राज.)