


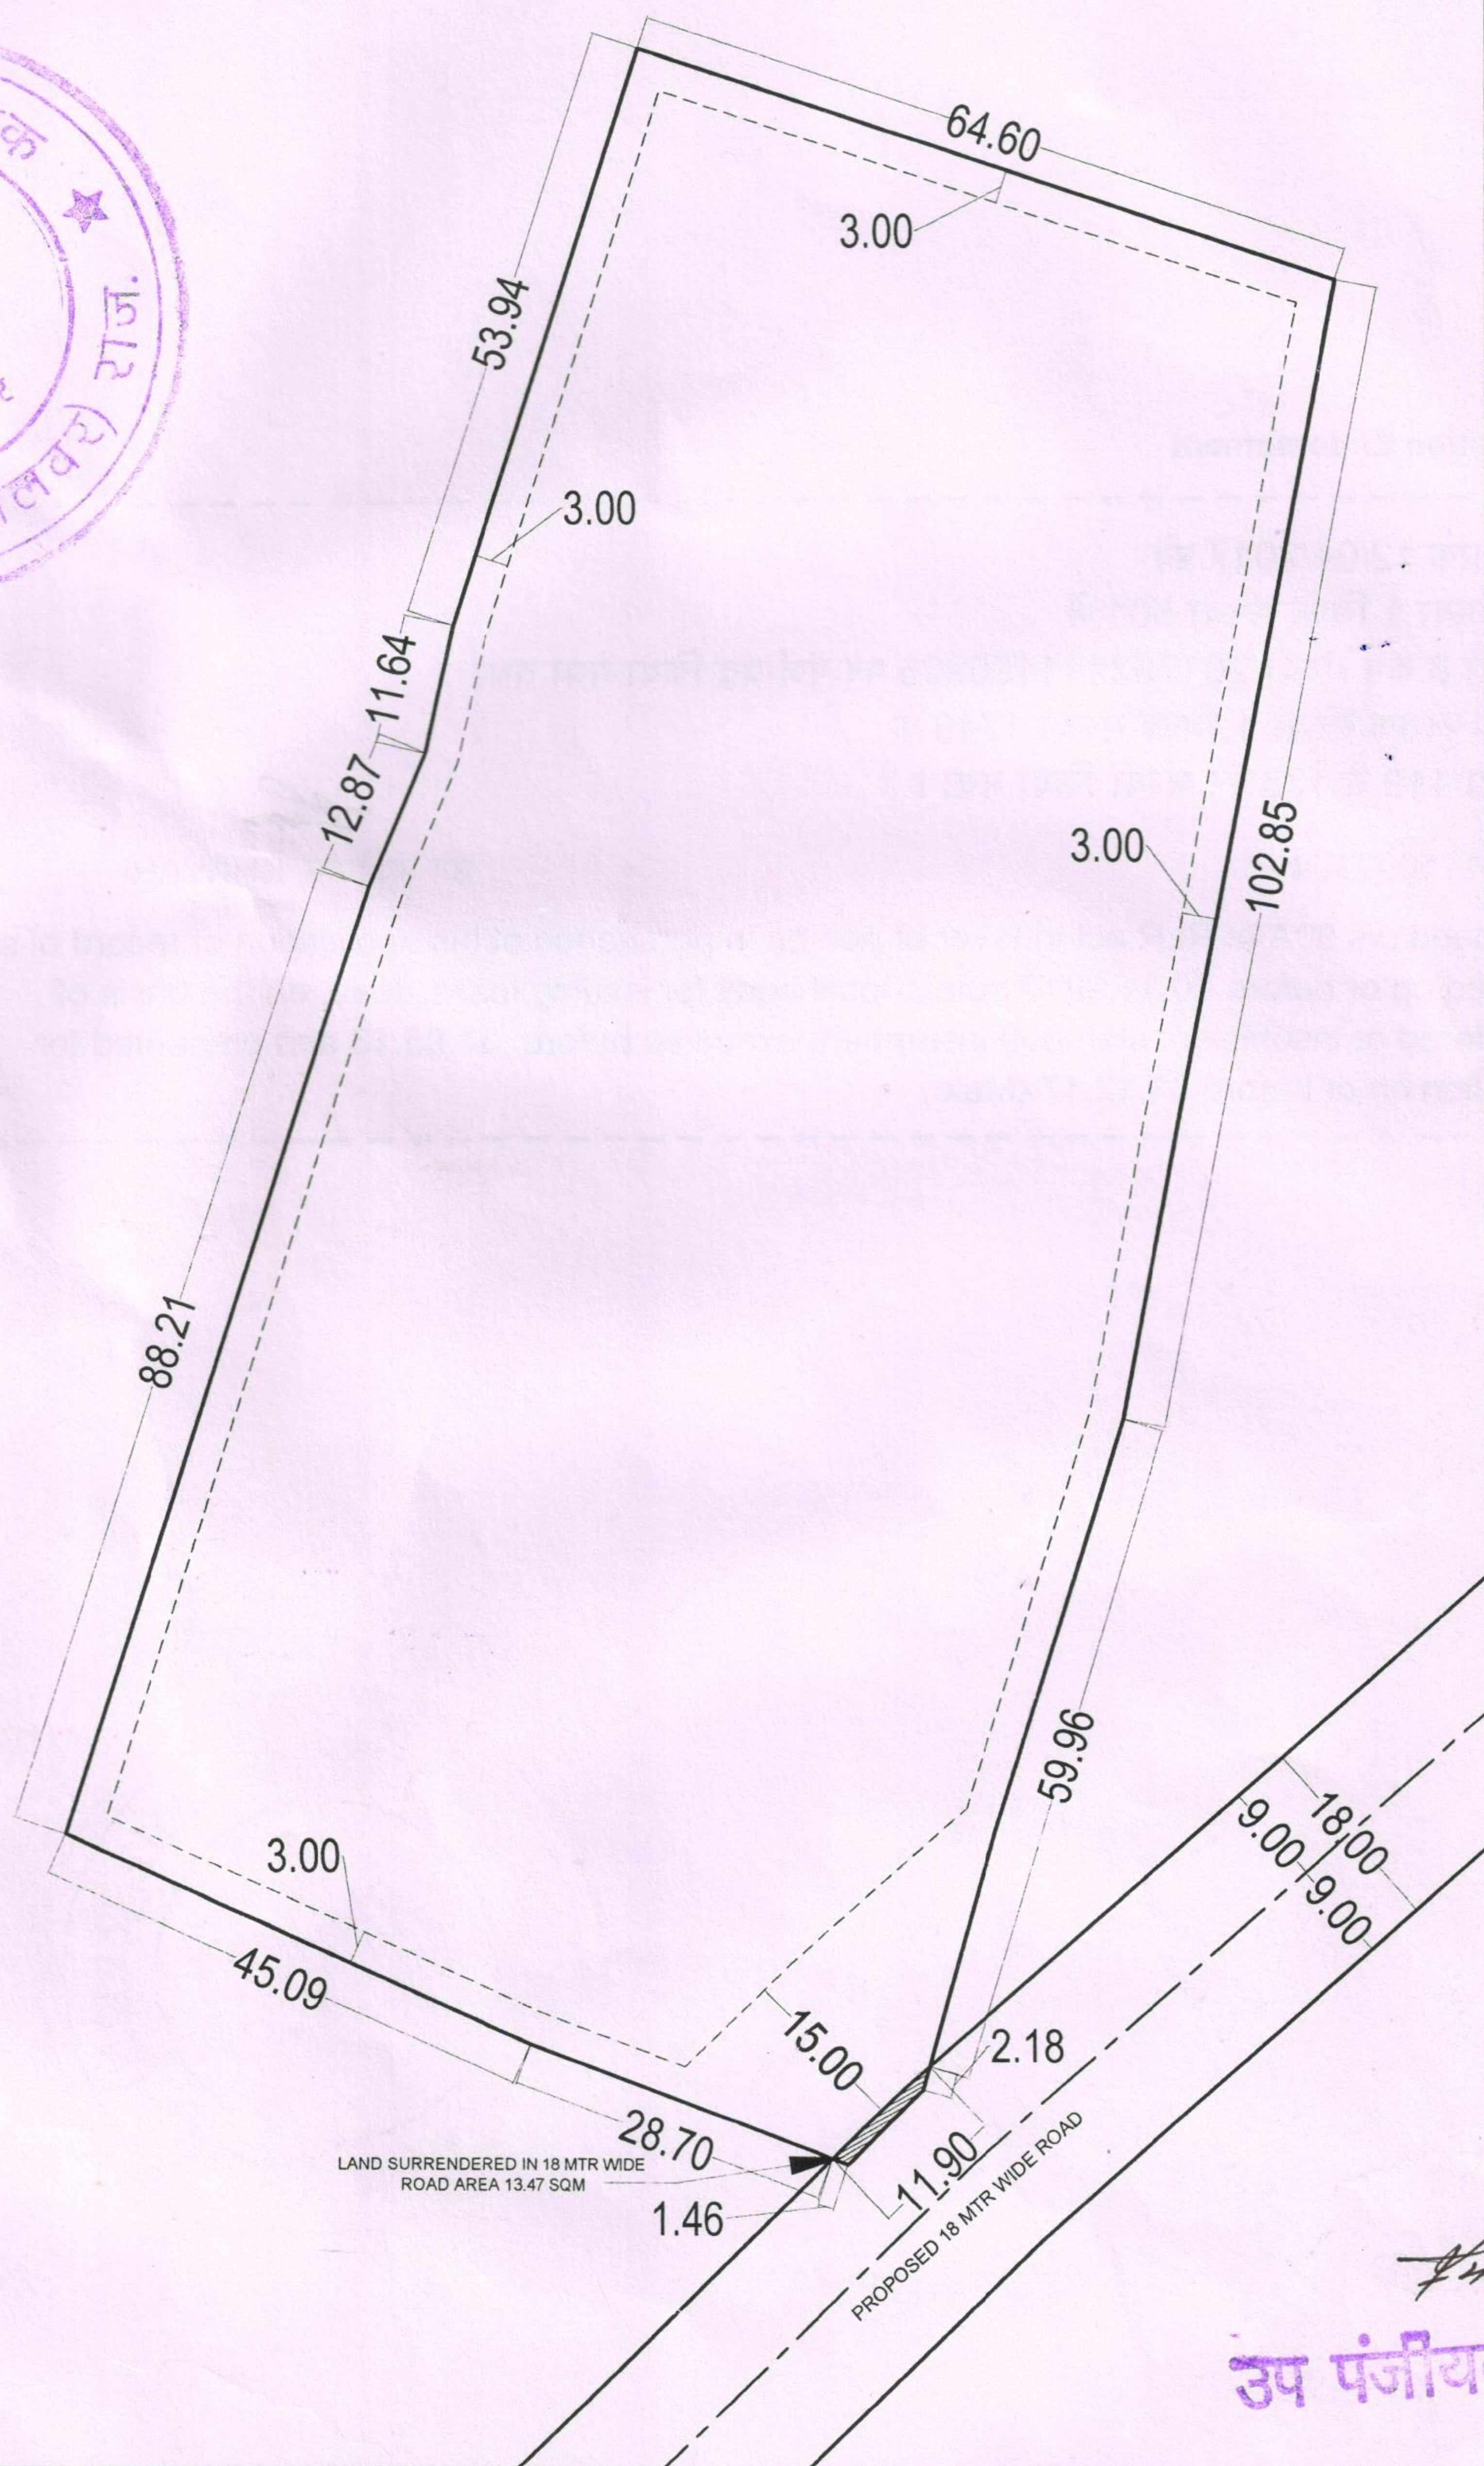

उप पंजीयक, भिवाड़ी

PLOT FOR GROUP HOUSING (CM JAN AWAS YOJANA)


- | | |
|--|------------------|
| 1. TOTAL PLOT AREA AS PER REVENUE RECORD | = 13000.00 SQMTR |
| 2. PLOT AREA AS PER SUPERIMPOSITION | = 12620.96 SQMTR |
| 3. SURRENDER IN 18.0M WIDE ROAD | = 13.47 SQMTR |
| 4. NET PLOT AREA (12620.96-13.47) | = 12607.49 SQMTR |

BUILDING PARAMETERS

MINIMUM SET BACKS = 15M, 3.0M, 3.0M, 3.0M
MAXIMUM COVERAGE = 50 %
OTHER BUILDING PARAMETERS SHOULD BE
AS PER CM JAN AWAS YOJANA 2015 AND
GREATER BHIWADI BUILDING
BYE LAWS-2013



SITE PLAN FOR (CM JAN AWAS YOJANA) of
SH. UDAYBHAN & M/S JAN AWAS PROJECT
AT KHASRA NO. ⁷³⁸/₉₂₉ VILLAGE - RABDKA, TEH. TIJARA, DISTT. ALWAR (RAJ.)

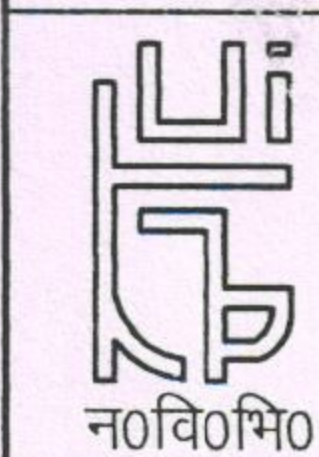

 TPA U.I.T. BHIWADI	 JEN/AEN U.I.T. BHIWADI	 XEN. U.I.T. BHIWADI	 ATP U.I.T. BHIWADI	 STP U.I.T. BHIWADI	
---------------------------	-------------------------------	----------------------------	---------------------------	---------------------------	--

URBAN IMPROVEMENT TRUST, BHIWADI