



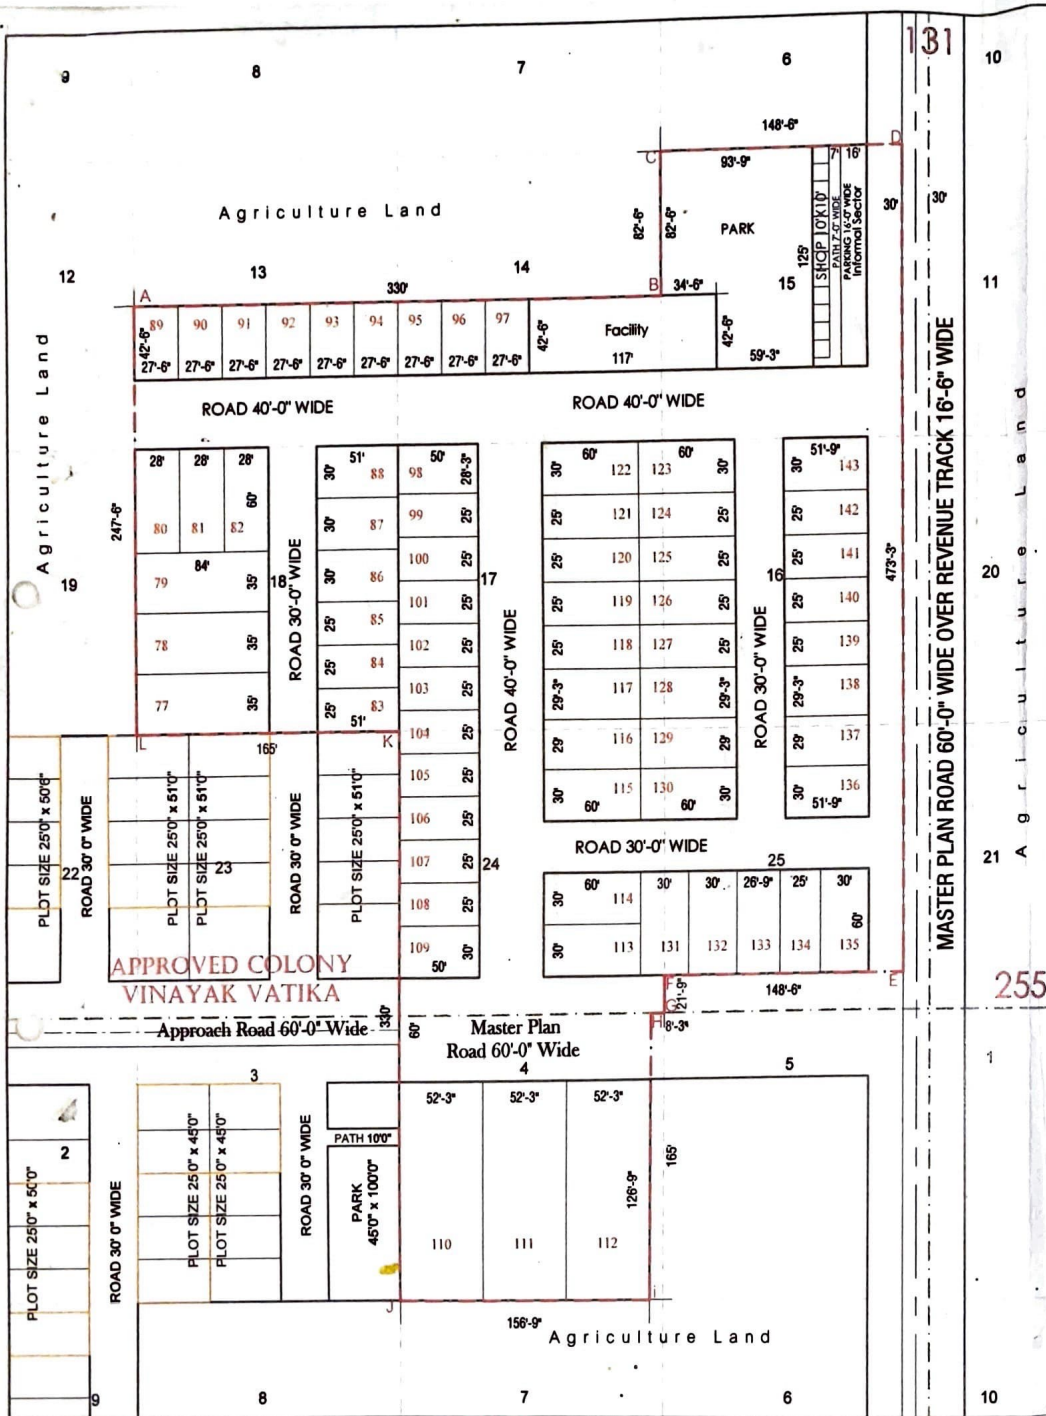

OWNER'S LAND:-205041.37 SQFT. OR 1.906 HECTARE

Lay-Out Plan Of Residential Colony "Madaan Enclave" Chak No. 51 N.g.c., Stone No. 131/254, Murbba No. 5, Killa No. 13/2(0.126), 14/2(0.127), 15(0.228), 16(0.228), 17(0.253), 18(0.253), 24(0.253), 25/4(0.198), Stone No. 131/255, Murbba No. 13, Killa No. 4/1(0.240), Total=1.906 Hectare At Hanumangarh Jn., Distt:- Hanumangarh (Raj.)

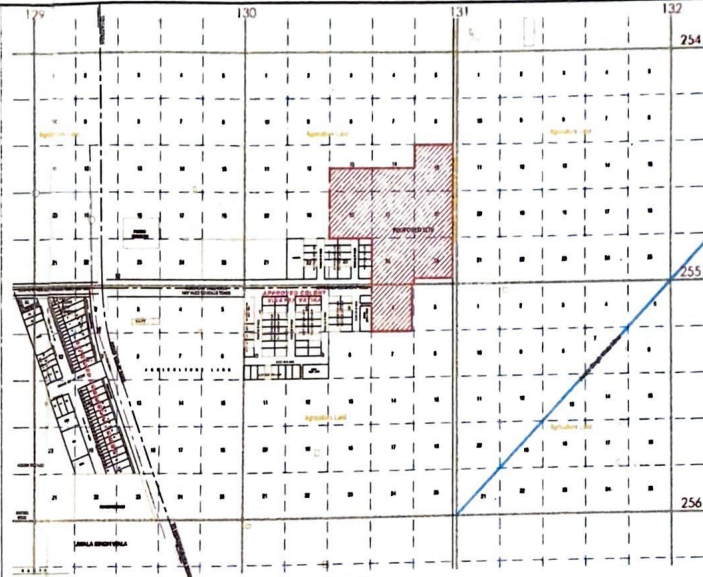

OWNER'S NAME :-
Mr. Sunil Kumar S/O Mr. Rajender Kumar,
Mr. Amit Kumar S/O Mr. Rajender Kumar,
Mr. Manish Kumar S/O Mr. Rajender Kumar,

Area Analysis

Particular	Area	%
Residential	117663.75	57.39
Informal Sec.	4125.00	02.01
Facility	4972.50	02.42
Park	10252.50	05.00
Roads	68027.62	33.18
Total	205041.37	100.00

"A6L"

224 22/02/2023

सहायक नगर नियाजक
नगरपरिषद हनुमानगढ़

सहायक नगर नियाजक
नगरपरिषद हनुमानगढ़

नगर परियोजना नियाजक
नगरपरिषद हनुमानगढ़

Surveyed By
ENGINEER'S POINT
BRANCH OFFICE:-SHOP NO. 62-63,
NEAR HEAD POST OFFICE
SRIGANGANAGAR ROAD,
HANUMANGARH JN.,
MOB:-80583-35789, 96676-48560