


SITE PLAN OF RECONSTITUTE GROUP HOUSING PLOT

IN KHASRA NO- 453,454,454/2,454/1,432,433,478,479,480,484,485,434,434/735,435,436,
437,437/736, 438,439,440,482, 481, 500, 502,503,504/1,478/716
VILLAGE-JHAI ,TEH.-SANGANER,ON AJMER ROAD, JAIPUR.

RECONSTITUTE AREA = 79144.22 SQ.M
F.A.R. = AS PER BUILDING BYE LAWS.
HEIGHT = AS PER BUILDING BYE LAWS..
GROUND COVERAGE = AS PER BUILDING BYE LAWS.
SCALE:- 1:1500

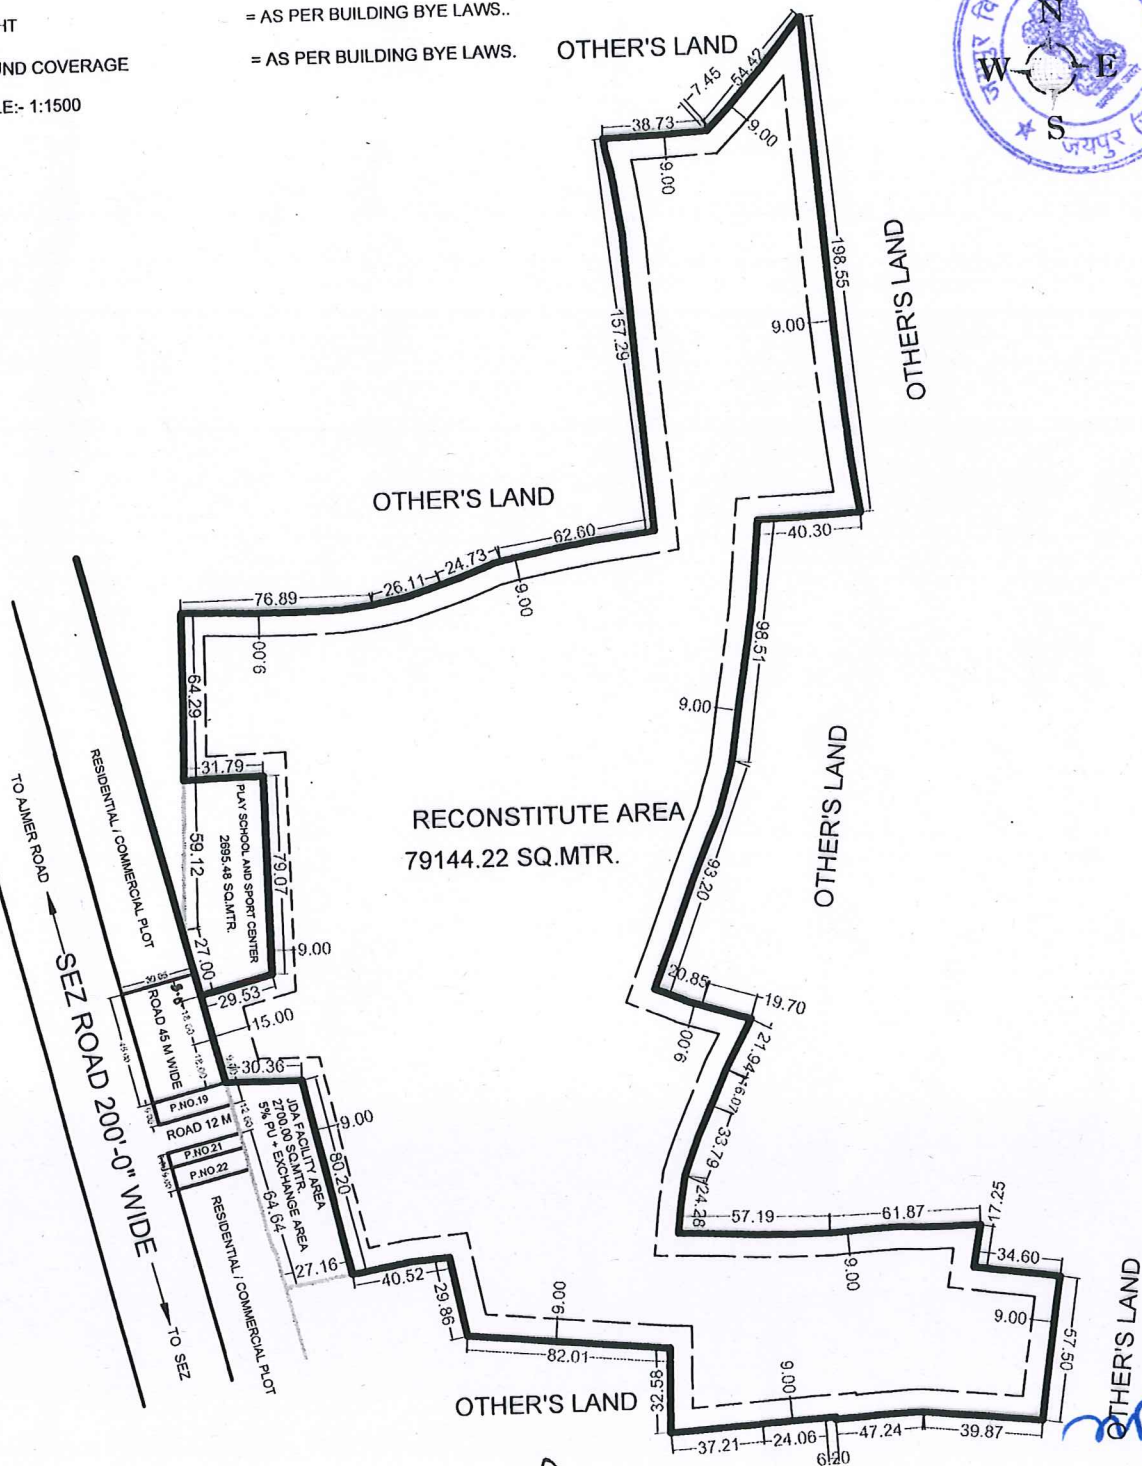

[Signature]
SITE ENGINEER
ZONE - 11

[Signature]
ZONE - 11

[Signature]
उपायुक्त जोन-11
DY. COMMISSIONER
जयपुर जयपुर
ZONE - 11

JAIPUR DEVELOPMENT AUTHORITY, JAIPUR.

LEGEND

 WHOLE PROJECT 

LANG PH-1&2

ASHIANA UMANG PH-III


LANG PH-III

OTHER'S LAND

ASHIANA UMANG PH-IV

ASHIANA UMANG PH-V

PH-V FUTURE DEVELOPMENT

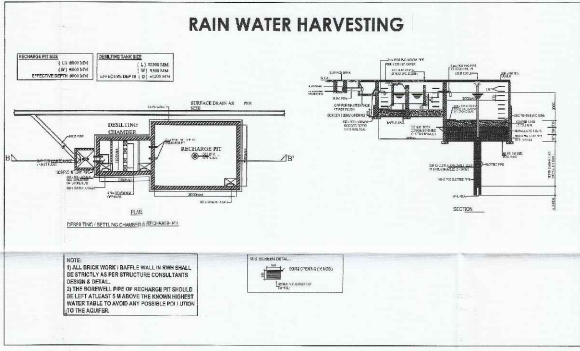

WHOLE PROJECT ASHIANA UMANG PH-1&2 ASHIANA UMANG PH-III ASHIANA UMANG PH-IV ASHIANA UMANG PH-V FUTURE DEVELOPMENT