


PROPOSED LAY OUT PLAN OF SCHEME ' VEDIC VILLAS'

KHASRA NO.- 1/207

UNDER CHIEF MINISTER JAN AAWAS YOJNA PROVISION-3B

AT VILLAGE:- LALARPURA, TEH. & DIST.:- JAIPUR.

Layout Plan of - STORM WATER DRAINAGE

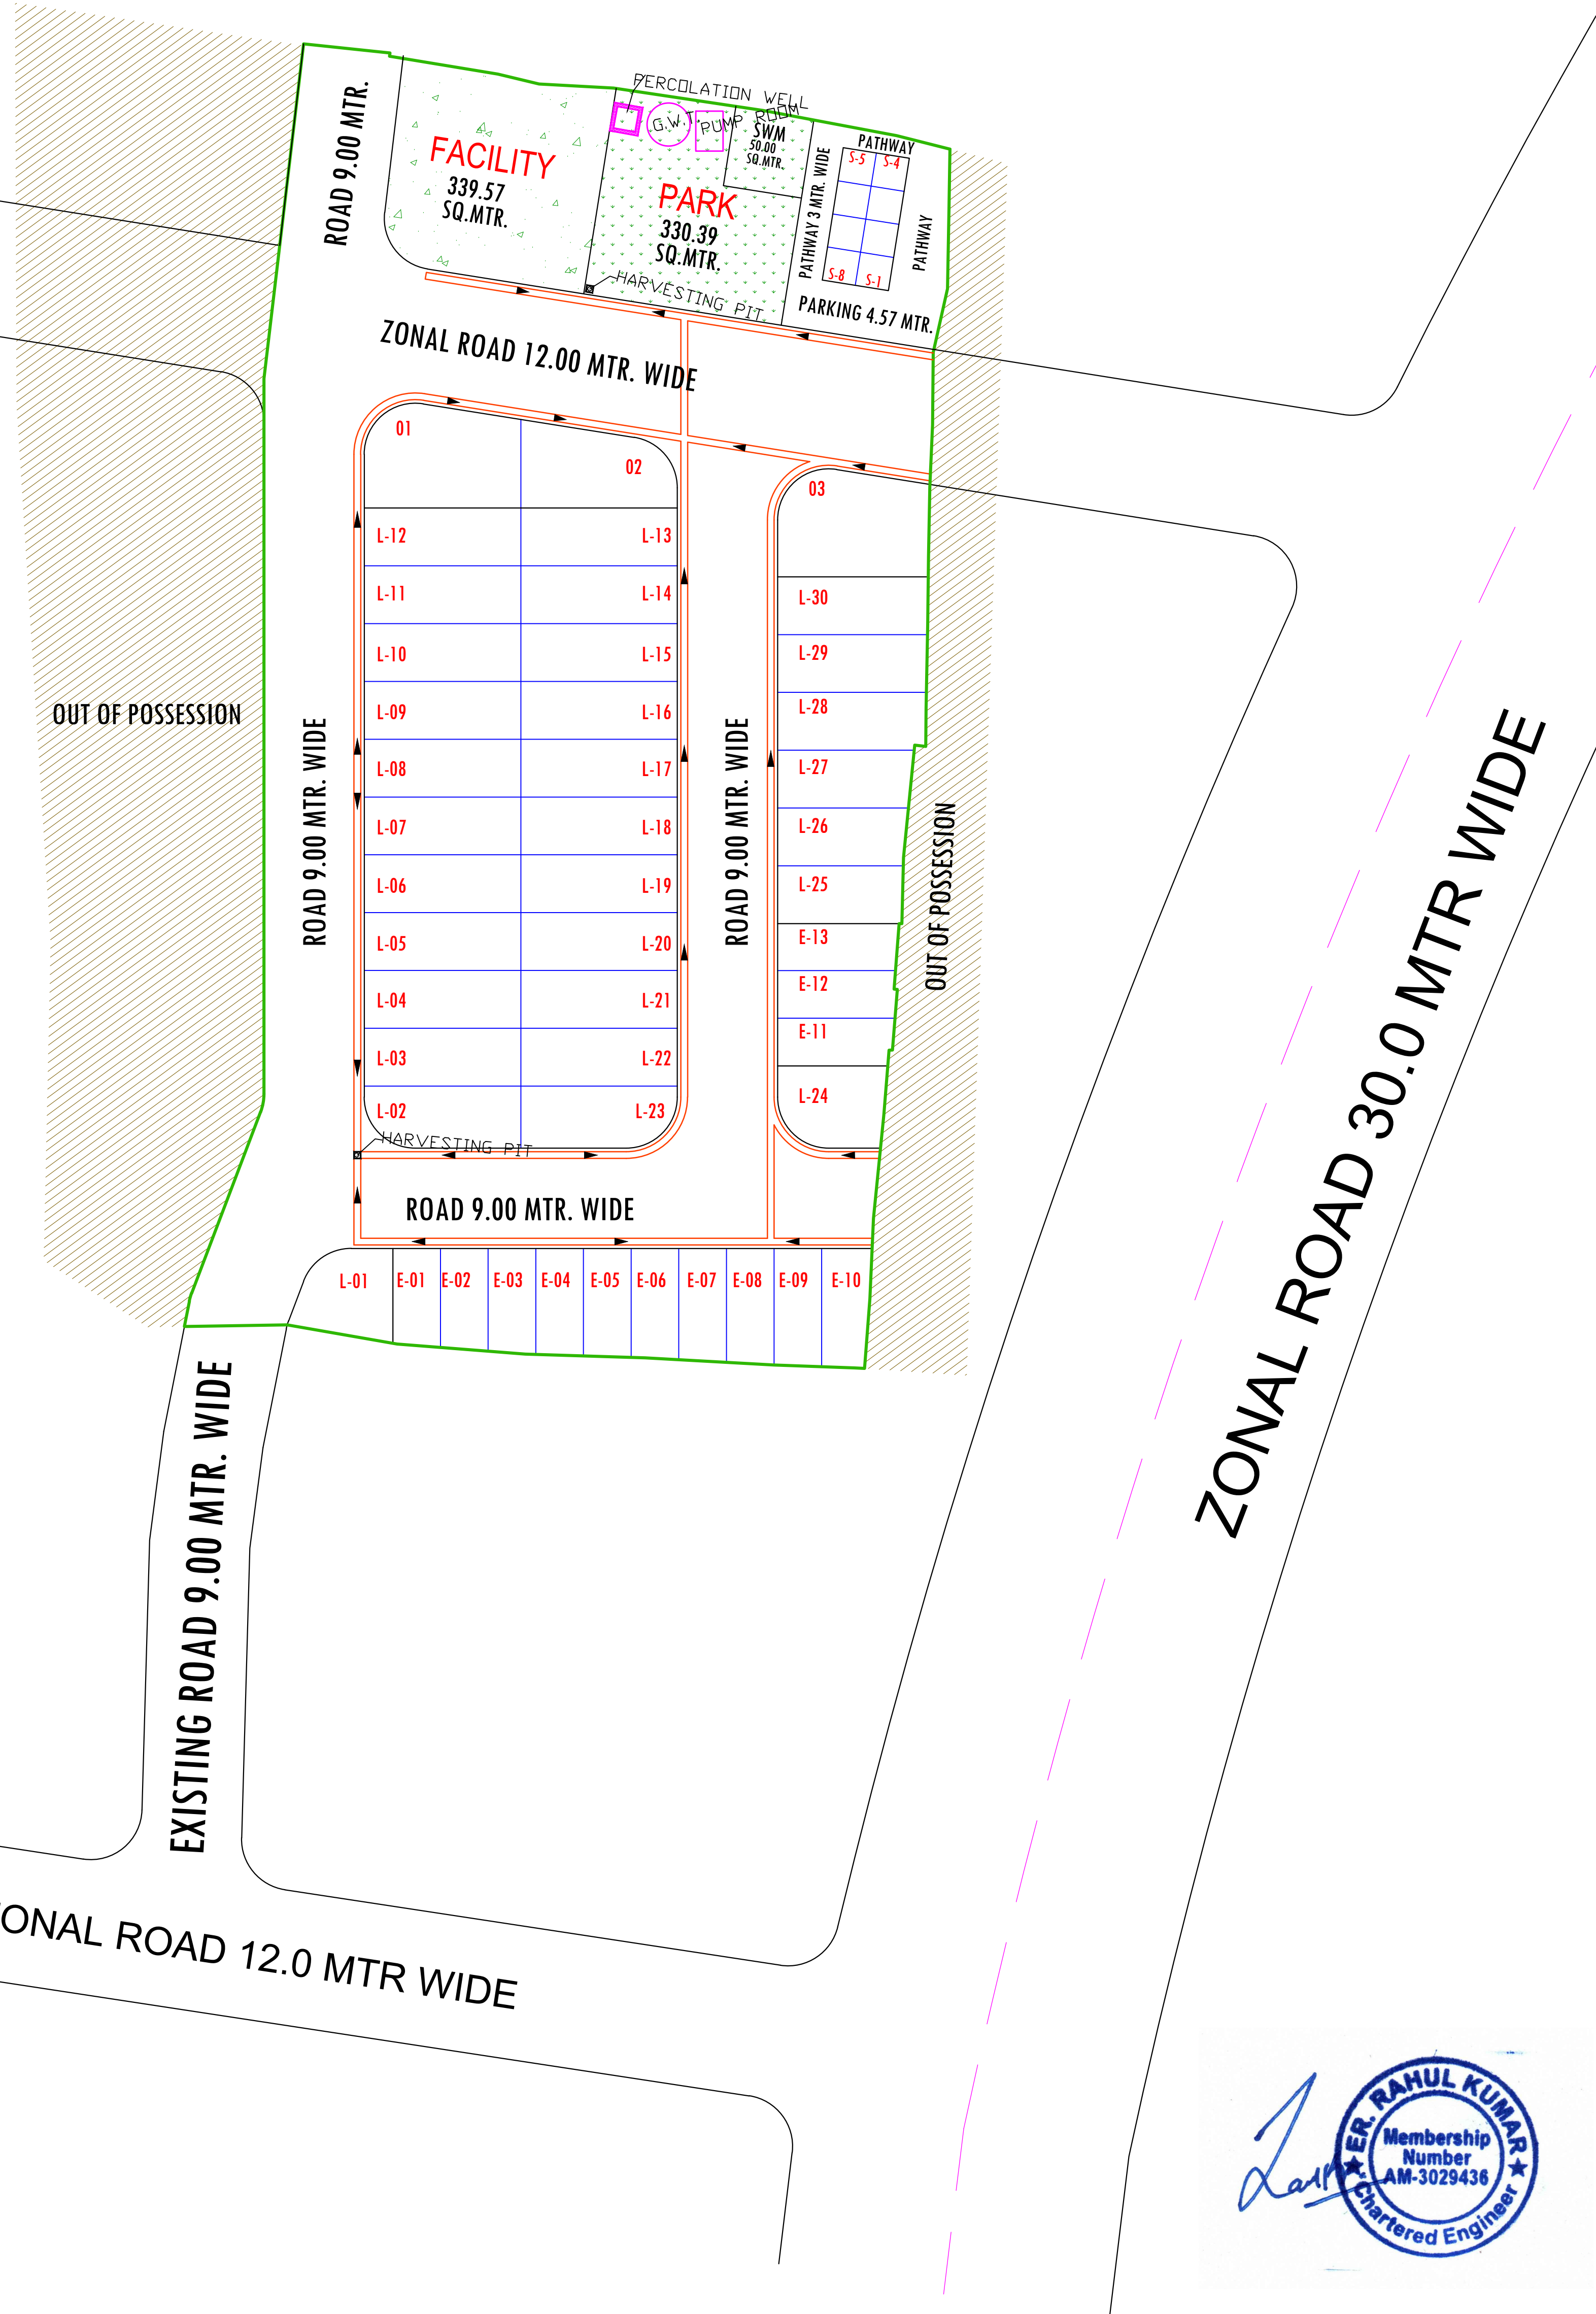

J.D.A.

KHASRA MAP :-

NORTH :-

PERCOLATION WELL

HARVESTING PIT

STORM WATER CHANNEL

AREA ANALYSIS :-

S.No.	LAND USED	AREA IN (SQ.MTR.)	(%)
1	NORMAL PLOT	333.22	05.04 %
2	LIG	2113.58	31.99 %
3	EWS	550.44	08.33 %
4	RETAIL SHOP	248.41	03.76%
TOTAL = 1+2+3+4		3245.65	49.12 %
5	PARK	330.39	05.00 %
6	FACILITY	339.57	05.14 %
7	12.0 M. ROAD	718.97	10.88 %
8	ROAD	1973.32	29.86 %
TOTAL = 5+6+7+8		3362.25	50.88 %
SCHEME AREA		6607.90	100.00 %
AREA OUT OF POSSESSION		3887.45 SQ.MTR.	
TOTAL KHATEDAR AREA		10495.35 SQ.MTR.	4 BIGHA 3 BISWA

;kstuk dh Hkweh dh jk-Hkw-jk- vf/kfu;e dh /kkjk 90 , dh dk;Zokgh ,oa ekSds ij Hkwfe dk izekihdj;k esjs jkjk fd;k x;kA ;kstuk dh iwjh Hkwfe izkf/kdj;k esa fufgr gks pqdh gSA

uke rglhynkj uke mik;qDr tksu%&

ch-lh-lh @ th- ,y- lh- dh cSBd la[k;k fnukad dh vuqikyuk esa ;kstuk ekufp= Lohd'r dj tkjh fd;k

SCHEME NAME :-

'VEDIC VILLAS'

UNDER CHIEF MINISTER JAN AAWAS YOJNA PROVISION-3B

AT VILLAGE:- LALARPURA, TEH. & DIST.:- JAIPUR.

ZONE NO. :- 07

SCALE :- 1:500

A.T.P.

D.T.P.

S.T.P.

J.D.A.

ARCHITECT :-

Cad max
Consultancy (P) Ltd.
A Complete D3ine Studio
301-302, PRISM TOWER NEAR J.D.A. PLAT,
LALARPURA, JAIPUR (RAJ.)
Ph:- 0141-4131311, Mob:- 9960236000
Website: www.cadm3.com, e-mail: info@cadmax.co.in


PROPOSED LAY OUT PLAN OF SCHEME ' VEDIC VILLAS'

KHASRA NO.- 1/207

UNDER CHIEF MINISTER JAN AAWAS YOJNA PROVISION-3B

AT VILLAGE:- LALARPURA, TEH. & DIST.:- JAIPUR.

Layout Plan of - SEWERAGE LINE AND MAIN HOLE

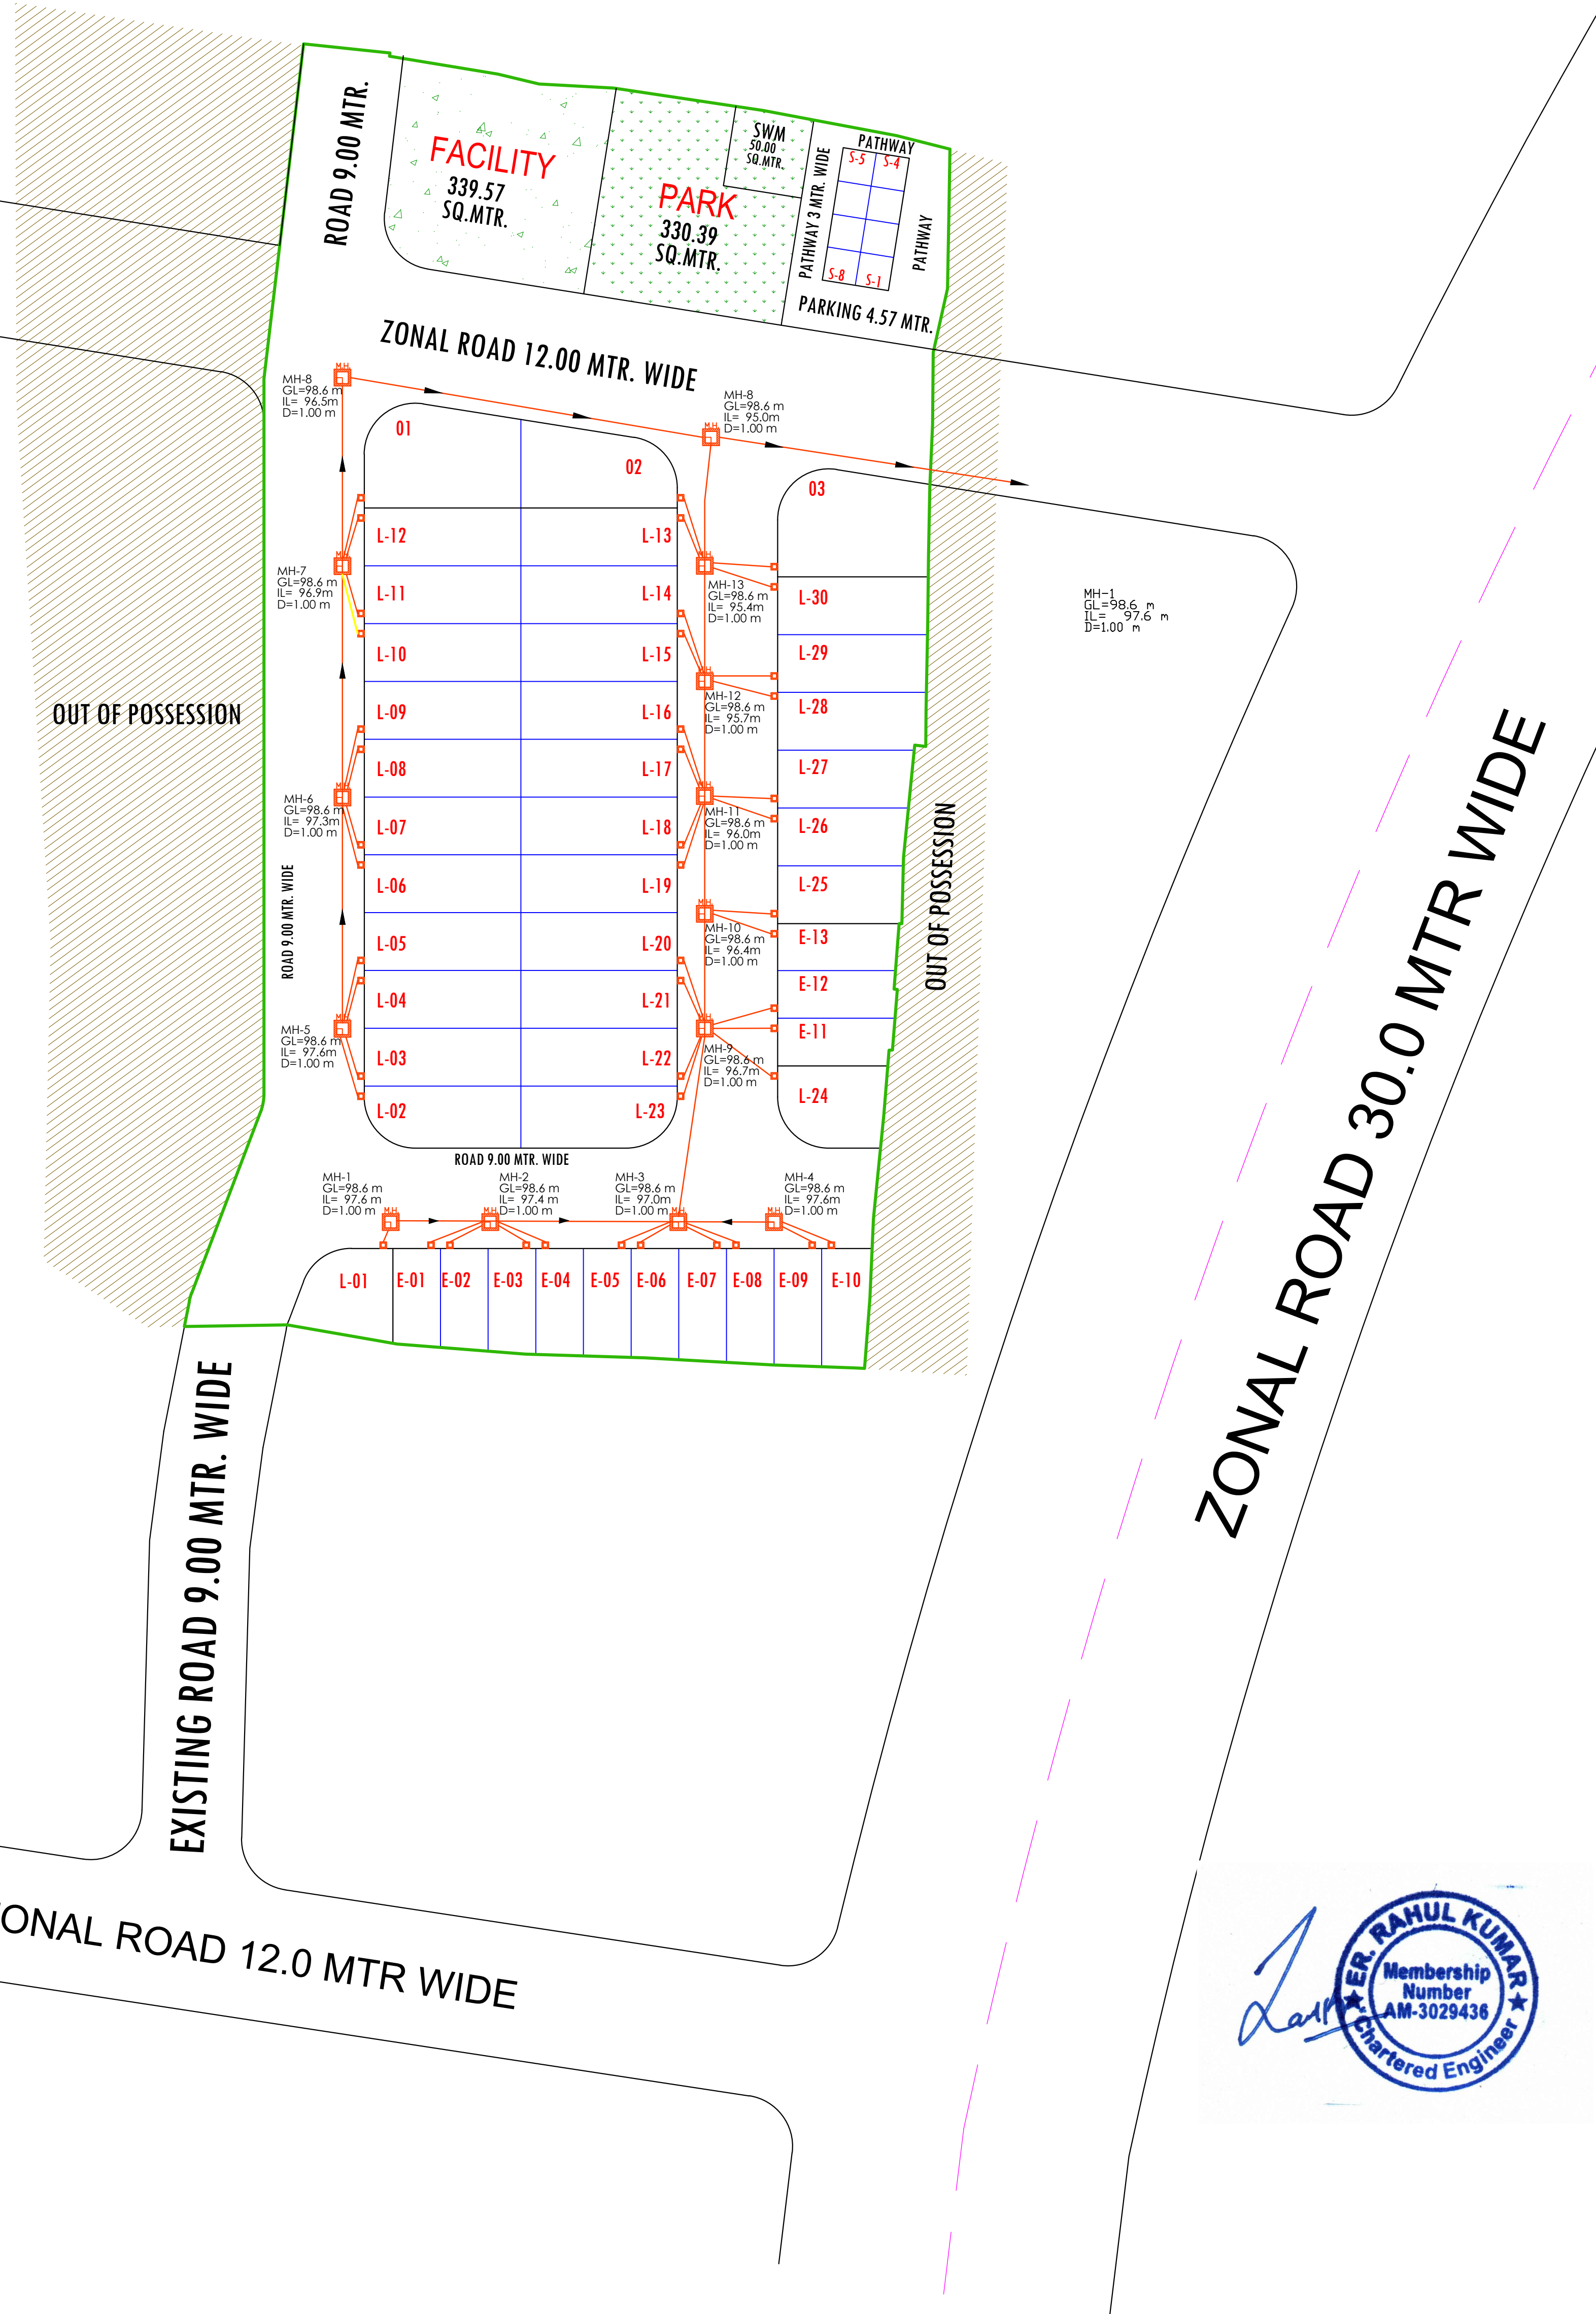

J.D.A.

KHASRA MAP :-

SEWERAGE MAIN HOLE

SEWERAGE PIPE LINE 200MM

AREA ANALYSIS :-

S.No.	LAND USED	AREA IN (SQ.MTR.)	(%)
1	NORMAL PLOT	333.22	05.04 %
2	LIG	2113.58	31.99 %
3	EWS	550.44	08.33 %
4	RETAIL SHOP	248.41	03.76%
TOTAL = 1+2+3+4		3245.65	49.12 %
5	PARK	330.39	05.00 %
6	FACILITY	339.57	05.14 %
7	12.0 M. ROAD	718.97	10.88 %
8	ROAD	1973.32	29.86 %
TOTAL = 5+6+7+8		3362.25	50.88 %
SCHEME AREA		6607.90	100.00 %
AREA OUT OF POSSESSION		3887.45 SQ.MTR.	
TOTAL KHATEDAR AREA		10495.35 SQ.MTR.	4 BIGHA 3 BISWA

;kstuk dh Hkweh dh jk-Hkw-jk- vf/kfu;e dh /kkjk 90 , dh dk;Zokgh ,oa ekSds ij Hkwfe dk izekihdj.k esjs jkjk fd;k x;kA ;kstuk dh iwjh Hkwfe izktf/kdjk esa fufgr gks pqdh gSA

uke rgihynkj uke mik;qDr tksu%&

ch-lh-lh @ th- ,y- lh- dh cSBd la[k;k fnukad dh vuqikyuk esa ;kstuk ekufp= Lohd'r dj tkjh fd;k

SCHEME NAME :- 'VEDIC VILLAS'

UNDER CHIEF MINISTER JAN AAWAS YOJNA PROVISION-3B AT VILLAGE:- LALARPURA, TEH. & DIST.:- JAIPUR.

ZONE NO. :- 07

SCALE :- 1:500

A.T.P.	D.T.P.	S.T.P.
J.D.A.		

ARCHITECT :-

Cad max Consultancy (P) Ltd. A Complete D3ine Studio 301-302, PRISM TOWER NEAR J.D.A. PLAT, LALARPURA, JAIPUR (RAJ.) Ph:- 0141-4113111, Mob:- 9960236000 Website: www.cadm3.com, e-mail: info@cadmax.co.in