

PROPOSED LAYOUT PLAN OF
"THE RING RESIDENCY"
AT VILLAGE - SITARAMPURA, TEH.- SANGANER, JAIPUR.
PROVISION-3C In Chief Minister's Jan Awas Yojana-2015




Kapil
KAPIL SHARMA
ELECTRICAL ENGINEER



"200AMP FEEDER PANEL"

"4CORE 120 SQ MM XLPE LT CABLE"

"3 CORE 185 SQ MM XLPE HT CABLE"

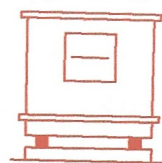


"TRANSFORMER-S/S"

"ELECTRICAL PLAN LAYOUT"

PROPOSED LAYOUT PLAN OF
"THE RING RESIDENCY"
AT VILLAGE - SITARAMPURA, TEH.- SANGANER, JAIPUR.
PROVISION-3C In Chief Minister's Jan Awas Yojana-2015



Kapil
KAPIL SHARMA
ELECTRICAL ENGINEER

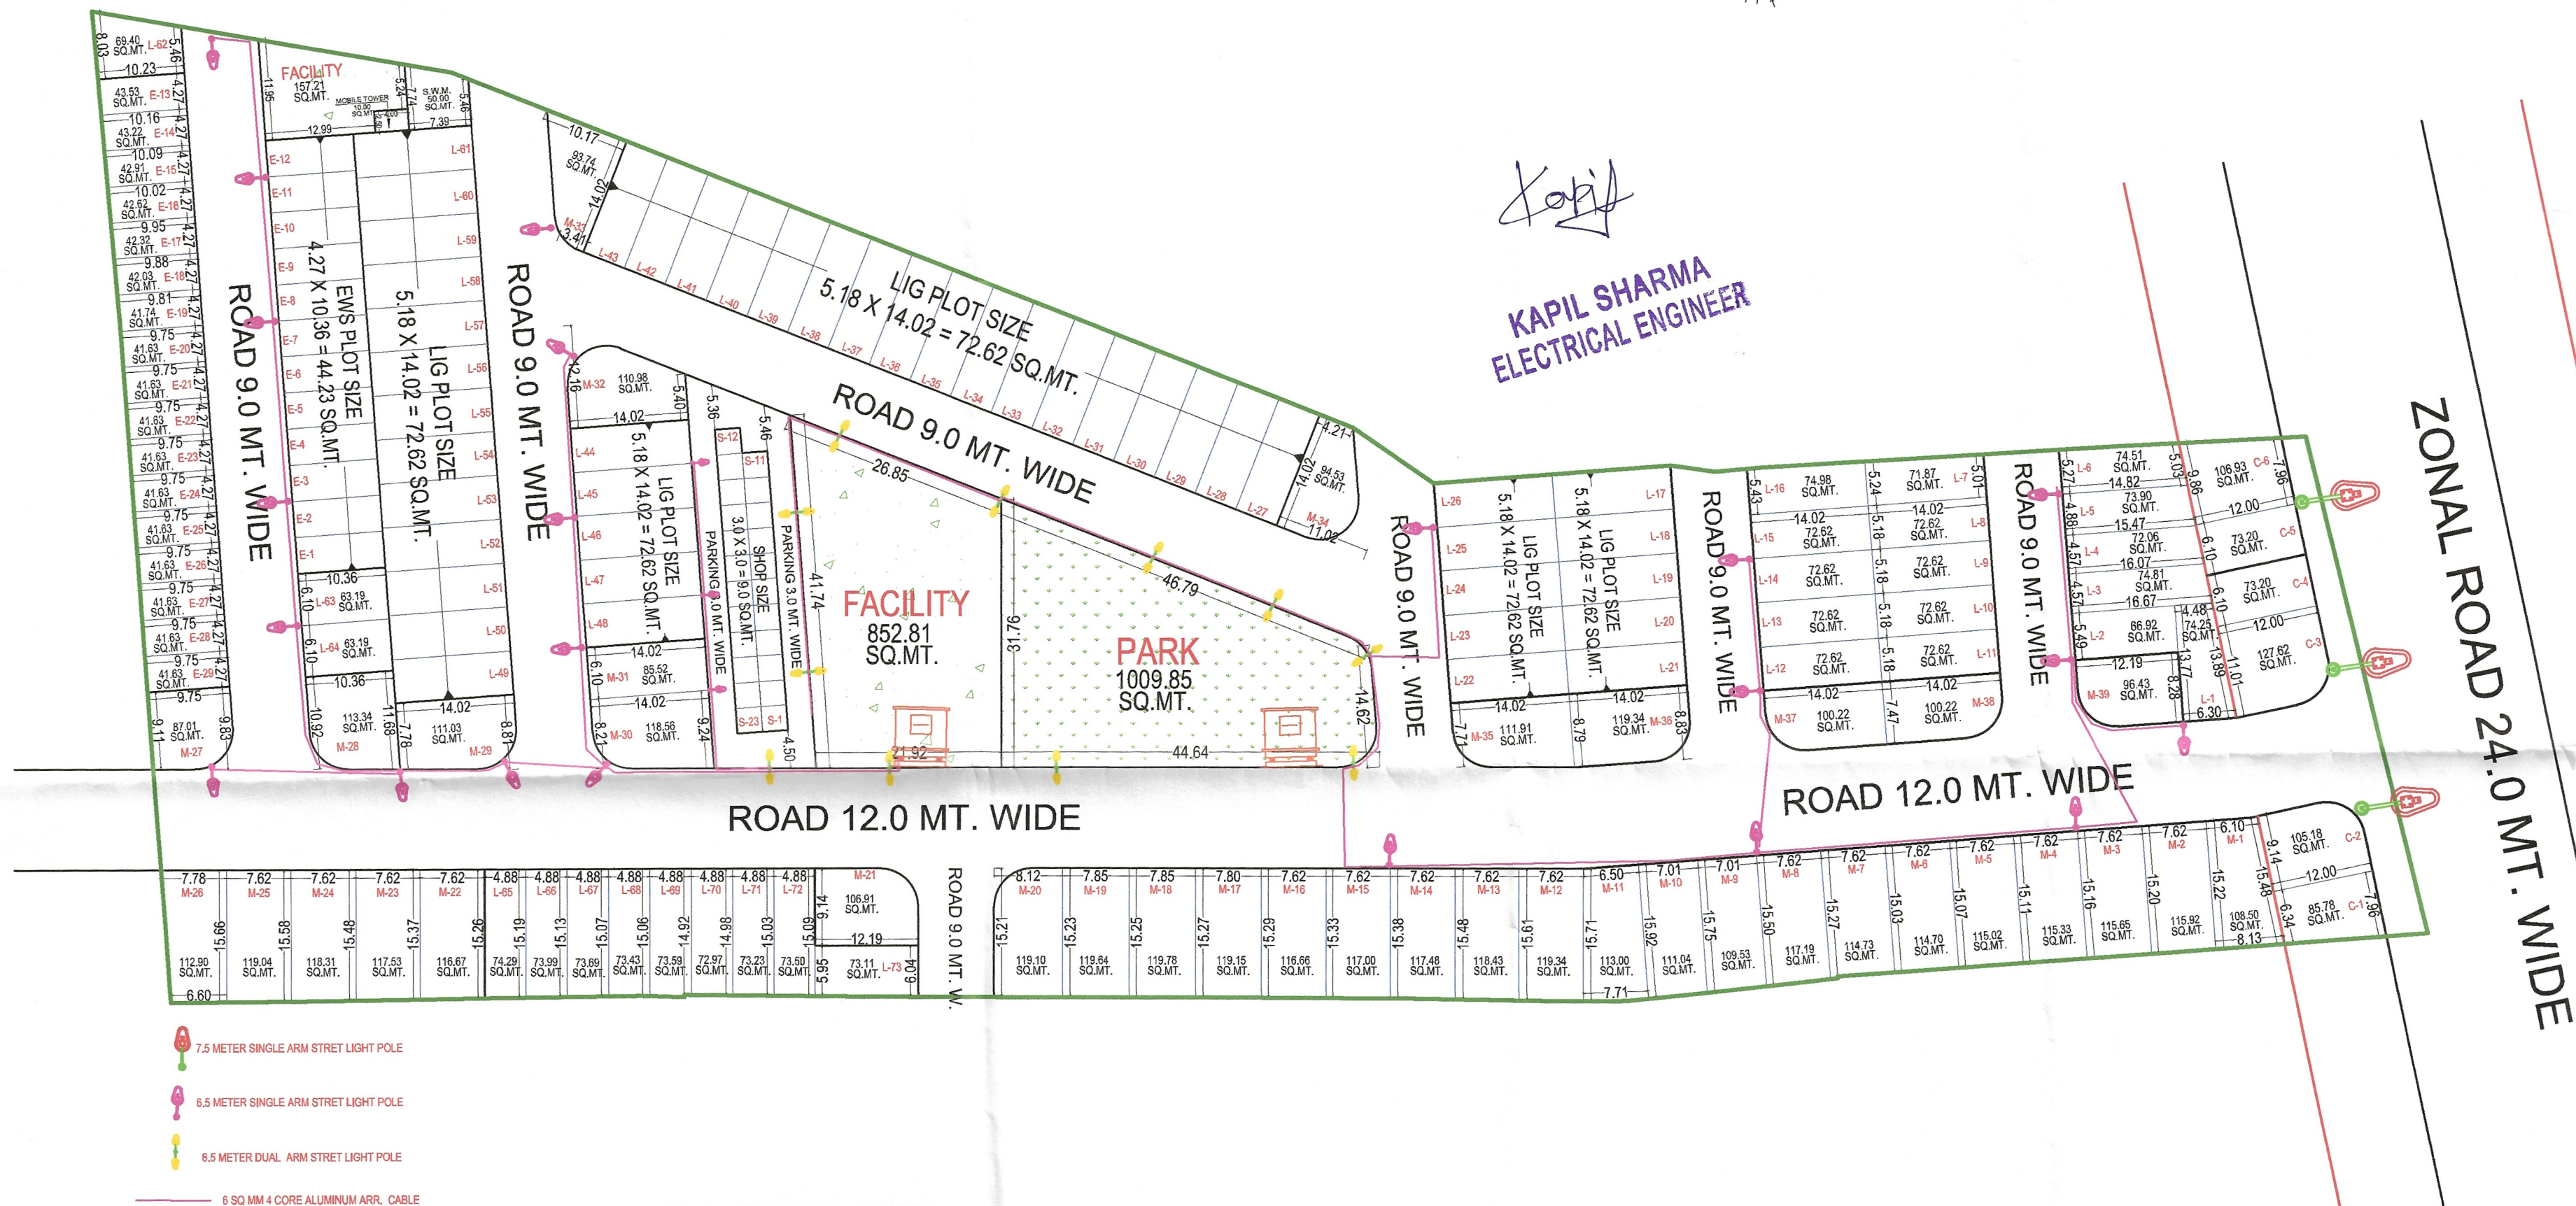

"STREET LIGHT PLAN LAYOUT"