



RAIN WATER HARVESTING PLAN "RIYASAT ECO PARK "

IN KHASRA NO. - 948 TO 951,952/1,952/2,953 TO 957,959,966 TO 972,973/1660,983,984.

AT VILLAGE :- BHATED , TEH:- SANGANER, JAIPUR.

IN KHASRA NO.- 269, 1175/271, 1181/1177, PART OF 270.

AT VILLAGE :- BASDI JOGIYAN, TEH:- MADHORAJPURA , JAIPUR.

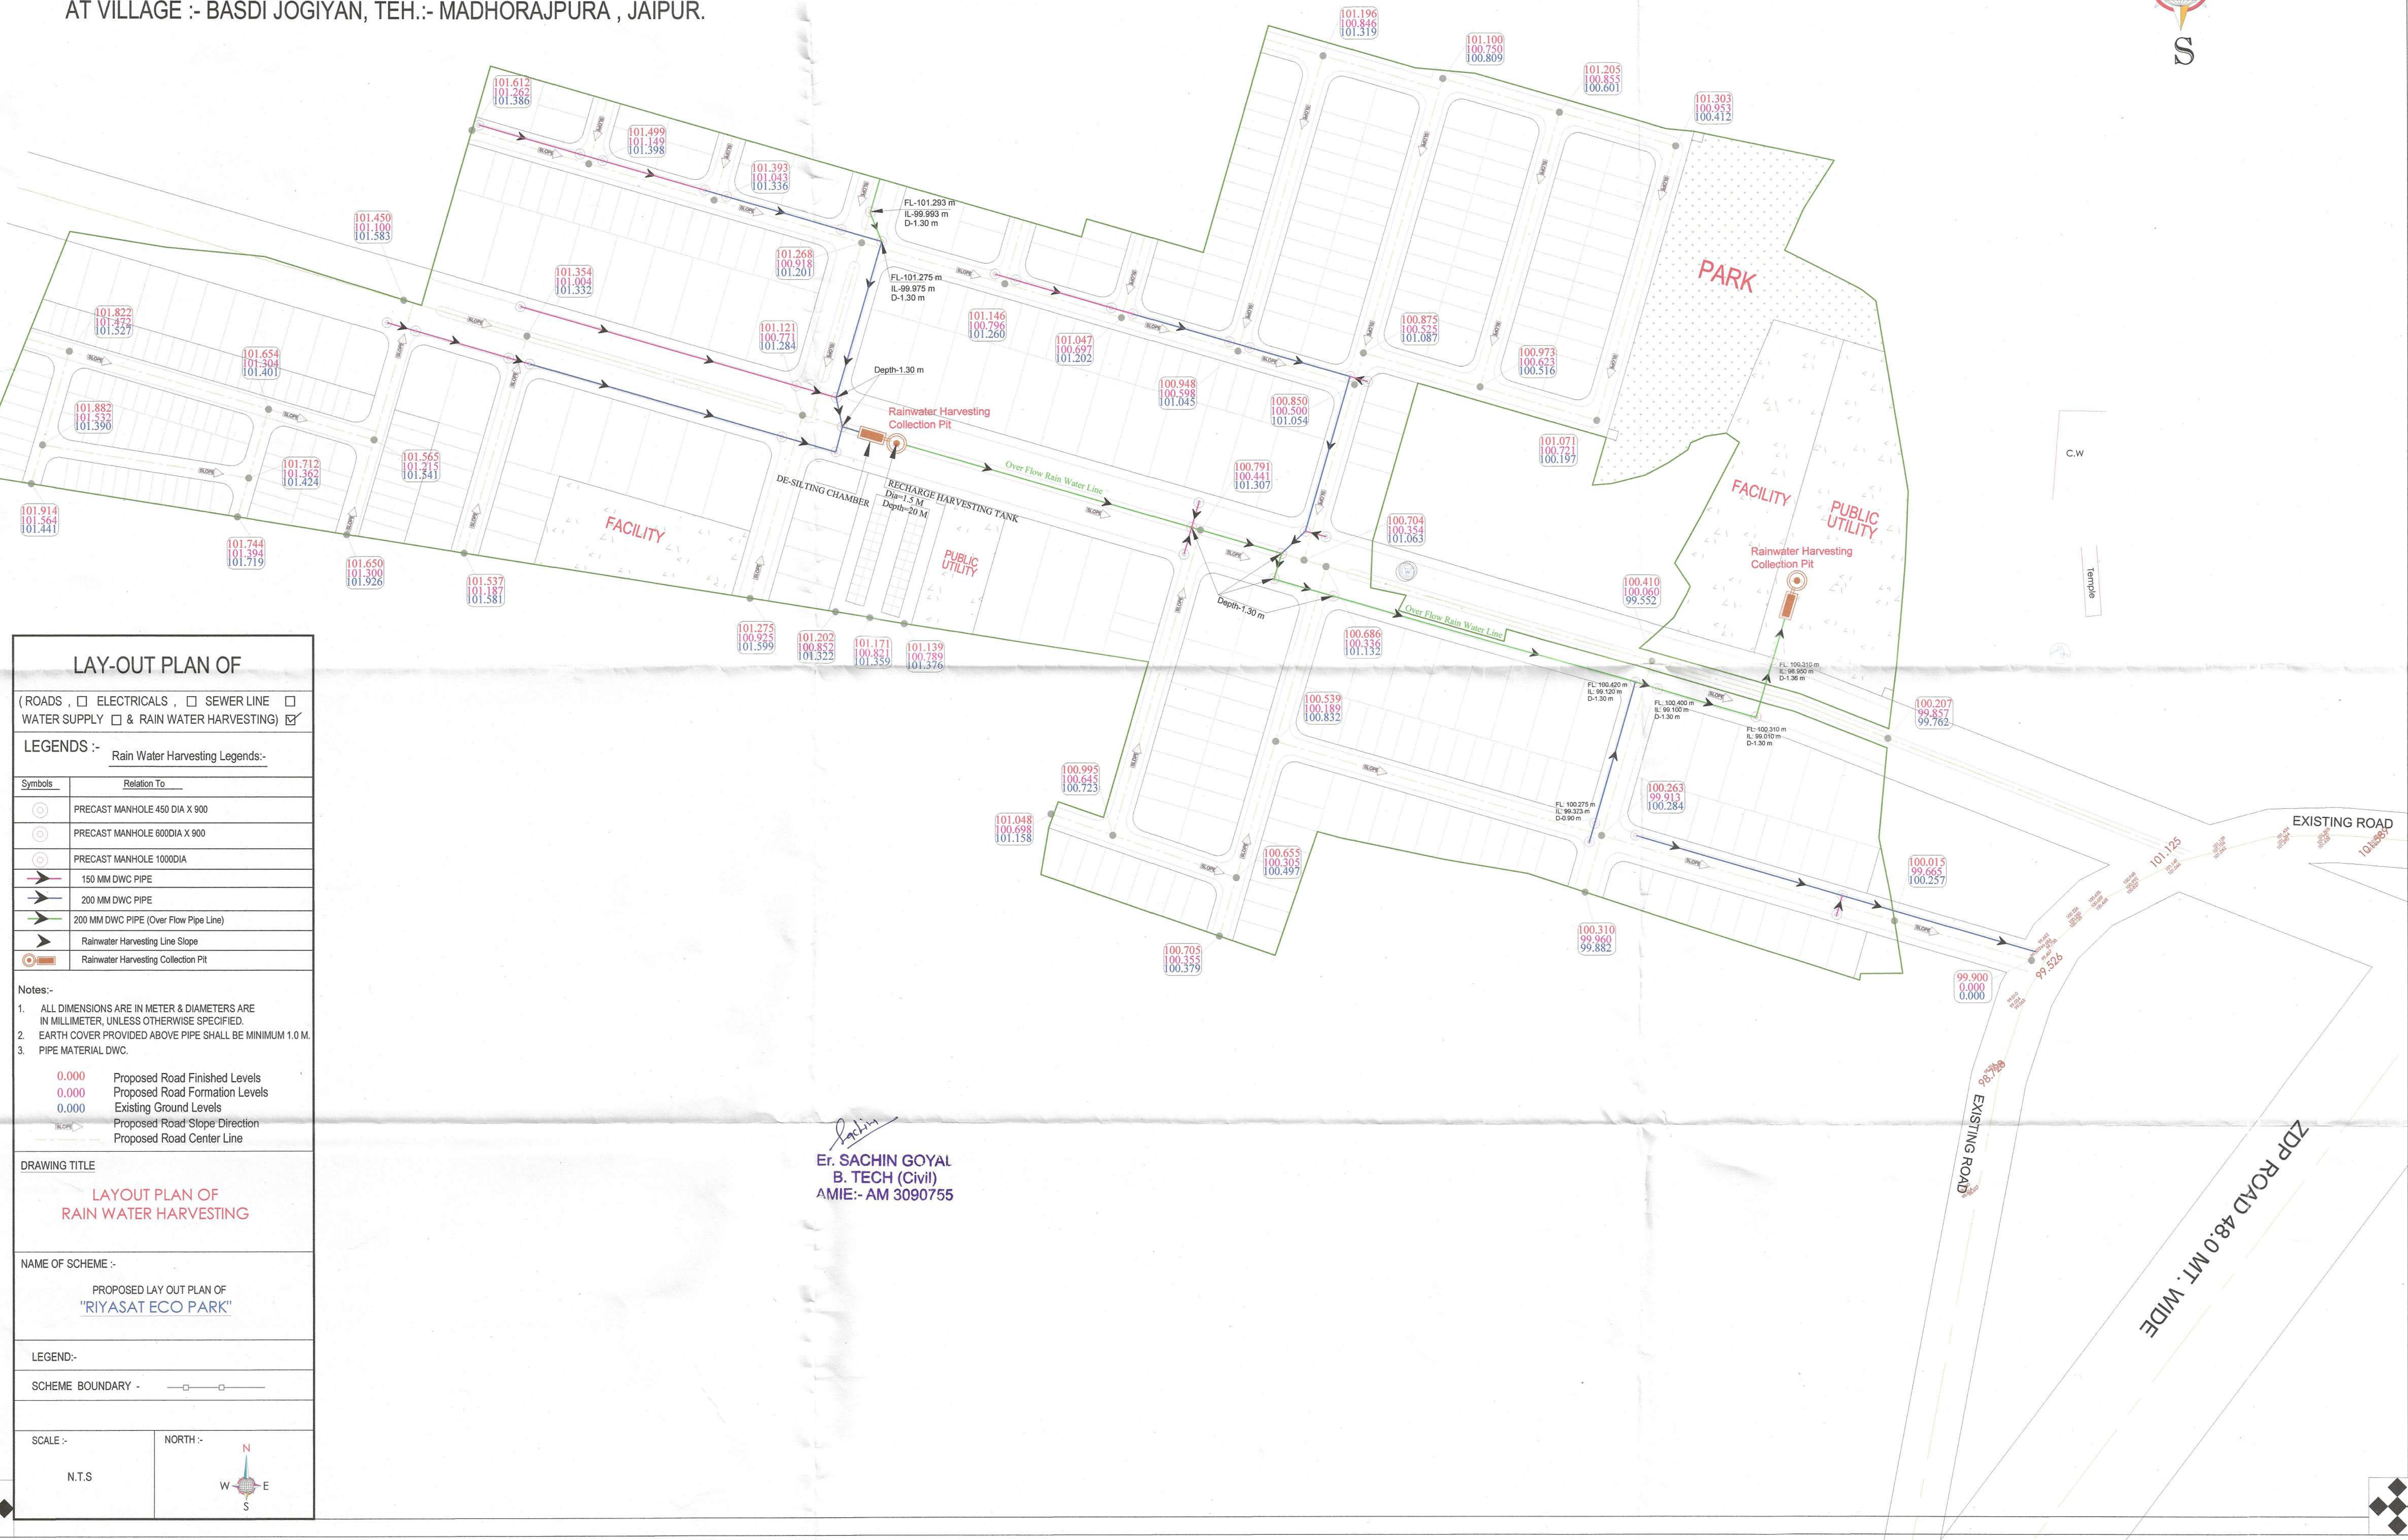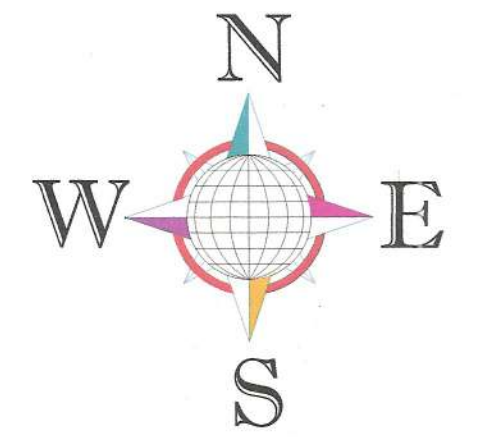

LAY-OUT PLAN OF

(ROADS , ☐ ELECTRICALS , ☐ SEWER LINE ☐
WATER SUPPLY ☐ & RAIN WATER HARVESTING) ☒

LEGENDS :- Rain Water Harvesting Legends:-

Symbols	Relation To
	PRECAST MANHOLE 450 DIA X 900
	PRECAST MANHOLE 600 DIA X 900
	PRECAST MANHOLE 1000 DIA
	150 MM DWC PIPE
	200 MM DWC PIPE
	200 MM DWC PIPE (Over Flow Pipe Line)
	Rainwater Harvesting Line Slope
	Rainwater Harvesting Collection Pit

Notes:-

- ALL DIMENSIONS ARE IN METER & DIAMETERS ARE IN MILLIMETER, UNLESS OTHERWISE SPECIFIED.
- EARTH COVER PROVIDED ABOVE PIPE SHALL BE MINIMUM 1.0 M.
- PIPE MATERIAL DWC.

0.000	Proposed Road Finished Levels
0.000	Proposed Road Formation Levels
0.000	Existing Ground Levels
	Proposed Road Slope Direction
	Proposed Road Center Line

DRAWING TITLE

LAYOUT PLAN OF
RAIN WATER HARVESTING

NAME OF SCHEME :-

PROPOSED LAY OUT PLAN OF
"RIYASAT ECO PARK"

LEGEND:-

SCHEME BOUNDARY -

SCALE :-

N.T.S

NORTH :-



Er. SACHIN GOYAL
B. TECH (Civil)
AMIE:- AM 3090755