

| PLUMBING NOTE FOR STORM WATER :- |                  | Plumbing Note :- |              | PLUMBING NOTE:                                                         |  |
|----------------------------------|------------------|------------------|--------------|------------------------------------------------------------------------|--|
| MANHOLE SIZE (MM)                | DEPTH OF MH (MM) | DIA OF M.H       | DEPTH OF MH  | ROAD CROSSING SEWER LINE SHOULD BE MINIMUM 750MM BELOW FROM ROAD LEVEL |  |
| CB - 450 X 500 mm                | 450 - 600 mm     | 910mm Dia        | 900 TO 1650  | ALL SEWER LINE COMING FROM PLOT ARE 150Ø S.W PIPE                      |  |
| MH - 900 X 800 mm                | 600 TO 1000 mm   | 1220mm Dia       | 1650 TO 2300 |                                                                        |  |
| MH - 1200 X 900 mm               | 1000 mm & ABOVE  | 1520mm Dia       | 2300 & ABOVE |                                                                        |  |

| PLUMBING NOTE FOR SEWER WATER :- |                |
|----------------------------------|----------------|
| MANHOLE SIZE                     | DEPTH OF MH    |
| MH - 900 X 800 mm                | 900 - 1200 mm  |
| MH - 1200 X 900 mm               | 1200mm & ABOVE |

| MANHOLE SIZE |                  |
|--------------|------------------|
| C.L          | CONNECTION LEVEL |
| I.L          | INVERT LEVEL     |
| G.L          | GROUND LEVEL     |



| PLUMBING LEGEND:- |                                      |  |
|-------------------|--------------------------------------|--|
| GH                | GARDEN HYDRANT                       |  |
| SMH               | SEWER M.H                            |  |
| STMH              | STORM M.H                            |  |
| STMH              | STORM M.H                            |  |
| RWP               | RAIN WATER HARVESTING PIT 3000mm DIA |  |
| D.C               | DESILTING CHAMBER SIZE 2000X1500mm   |  |

DRAWING TITLE:-

MASTER PLAN  
SANITARY  
SEWER & STORM  
WATER  
MASTER PLAN  
PLUMBING DRAWING

CLIENT:-

SWARN DHARA HOUSING LLP

PROJECT:- ANANDA GREEN KHASRA  
NO-83,84,85 VILLAGE HUSINGPUR,  
BHIWADI,ALWAR,RAJASTHAN-301018 .

LAYOUT Plan For VILL.  
HASING PUR BEHIND OMAX  
PANORAMA CITY ON  
BHIWADI

| DATE:-     | SCALE:- |
|------------|---------|
| 11-08-2017 | 1:300   |


OWNER'S SIGN:-

ARCHITECT'S SIGN:-

|                                                                              |   |
|------------------------------------------------------------------------------|---|
| Architects<br>MAHOMRA & ASSOCIATES<br>Mumbai   Chennai   Kolkata   Bangalore | 2nd floor,<br>C-868, Nand Kishor Pareek Marg<br>J.L.N. Marg, Bapu Nagar, Jalpur<br>Ph: 0141-2700661, 2706431<br>email:ashokmahomra@gmail.com |
|------------------------------------------------------------------------------|---|

|   |
|---|
| MEP - CONSULTANT:-<br>BEHERA & ASSOCIATES<br>F-623a, BEHIND, CNG FILLING STATION,<br>LADO SARAI, NEW DELHI 110030<br>PH:- 011-40583898, 09811911853<br>E mail:- behera.associates@gmail.com |
|---|

NORTH :-

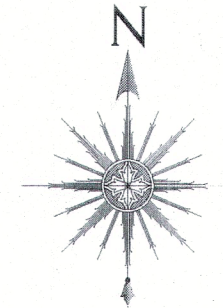

Narender K. Jain  
NARENDER KUMAR JAIN  
B.TECH (IIT, DELHI)



| PLUMBING NOTE FOR SEWER WATER :- |                |
|----------------------------------|----------------|
| MANHOLE SIZE                     | DEPTH OF MH    |
| MH – 900 X 800 mm                | 900 – 1200 mm  |
| MH – 1200 X 900 mm               | 1200mm & ABOVE |

| PLUMBING NOTE FOR STORM WATER :- |                  | Plumbing Note :- |              | PLUMBING NOTE:-                                   |
|----------------------------------|------------------|------------------|--------------|---------------------------------------------------|
| MANHOLE SIZE (MM)                | DEPTH OF MH (MM) | DIA OF M.H       | DEPTH OF MH  | ALL SEWER LINE COMING FROM PLOT ARE 150Ø S.W PIPE |
| CB - 450 X 500 mm                | 450 - 600 mm     | 910mm Dia        | 900 TO 1650  |                                                   |
| MH - 900 X 800 mm                | 600 TO 1000 mm   | 1220mm Dia       | 1650 TO 2300 |                                                   |
| MH - 1200 X 900 mm               | 1000 mm & ABOVE  | 1520mm Dia       | 2300 & ABOVE |                                                   |

| PLUMBING NOTE FOR SEWER WATER :- |                |
|----------------------------------|----------------|
| MANHOLE SIZE                     | DEPTH OF MH    |
| MH - 900 X 800 mm                | 900 - 1200 mm  |
| MH - 1200 X 900 mm               | 1200mm & ABOVE |



  

| MANHOLE SIZE |                  |
|--------------|------------------|
| C.L          | CONNECTION LEVEL |
| I.L          | INVERT LEVEL     |
| G.L          | GROUND LEVEL     |


**PLUMBING LEGEND:-**

|    |                                      |
|----|--------------------------------------|
| HO | GARDEN HYDRANT                       |
| ○  | SEWER M.H                            |
| ●  | STORM M.H                            |
| ■  | STORM M.H                            |
| ○  | RAIN WATER HARVESTING PIT 3500mm DIA |
| ○  | DESILTING CHAMBER SIZE 2000X1500mm   |

|   |                |
|---|----------------|
| <b>DRAWING TITLE:-</b>   |                |
| <b>MASTER PLAN<br/>SANITATION (STORM WATER,<br/>DRAINAGE, ETC.</b>                                                                         |                |
| <b>CLIENT:-</b>   |                |
| <b>SWARN DHARA HOUSING LLP</b>   |                |
| <b>PROJECT:- ANANDA GREEN KHASRA NO-<br/>83,84,85 VILLAGE HUSINGPUR, BHIWADI,<br/>ALWAR, RAJASTHAN - 301018 .</b>                          |                |
| <b>LAYOUT Plan For<br/>VILL. HASING PUR BEHIND<br/>OMAX PANORAMA CITY ON<br/>BHIWADI</b>                                                   |                |
| <b>DATE:-</b>   | <b>SCALE:-</b> |
| 11-08-2017   | 1:300          |
| <b>OWNER'S SIGN:-</b>   |                |
|   |                |
| <b>ARCHITECT'S SIGN:-</b>   |                |
| <br><b>NARENDER KUMAR JAIN</b><br>B.TECH (IIT, DELHI) |                |
| <b>NORTH :-</b>   |                |
|                                                       |                |

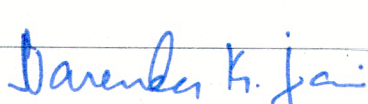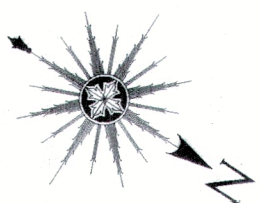

| PLUMBING LEGEND:-                                                                 |                                         |
|-----------------------------------------------------------------------------------|-----------------------------------------|
|  | GARDEN HYDRANT                          |
|  | SEWER M.H                               |
|  | STORM M.H                               |
|  | STORM M.H                               |
|  | RAIN WATER HARVESTING PIT<br>3500mm DIA |
|  | DESILTING CHAMBER<br>SIZE 2000X1500mm   |

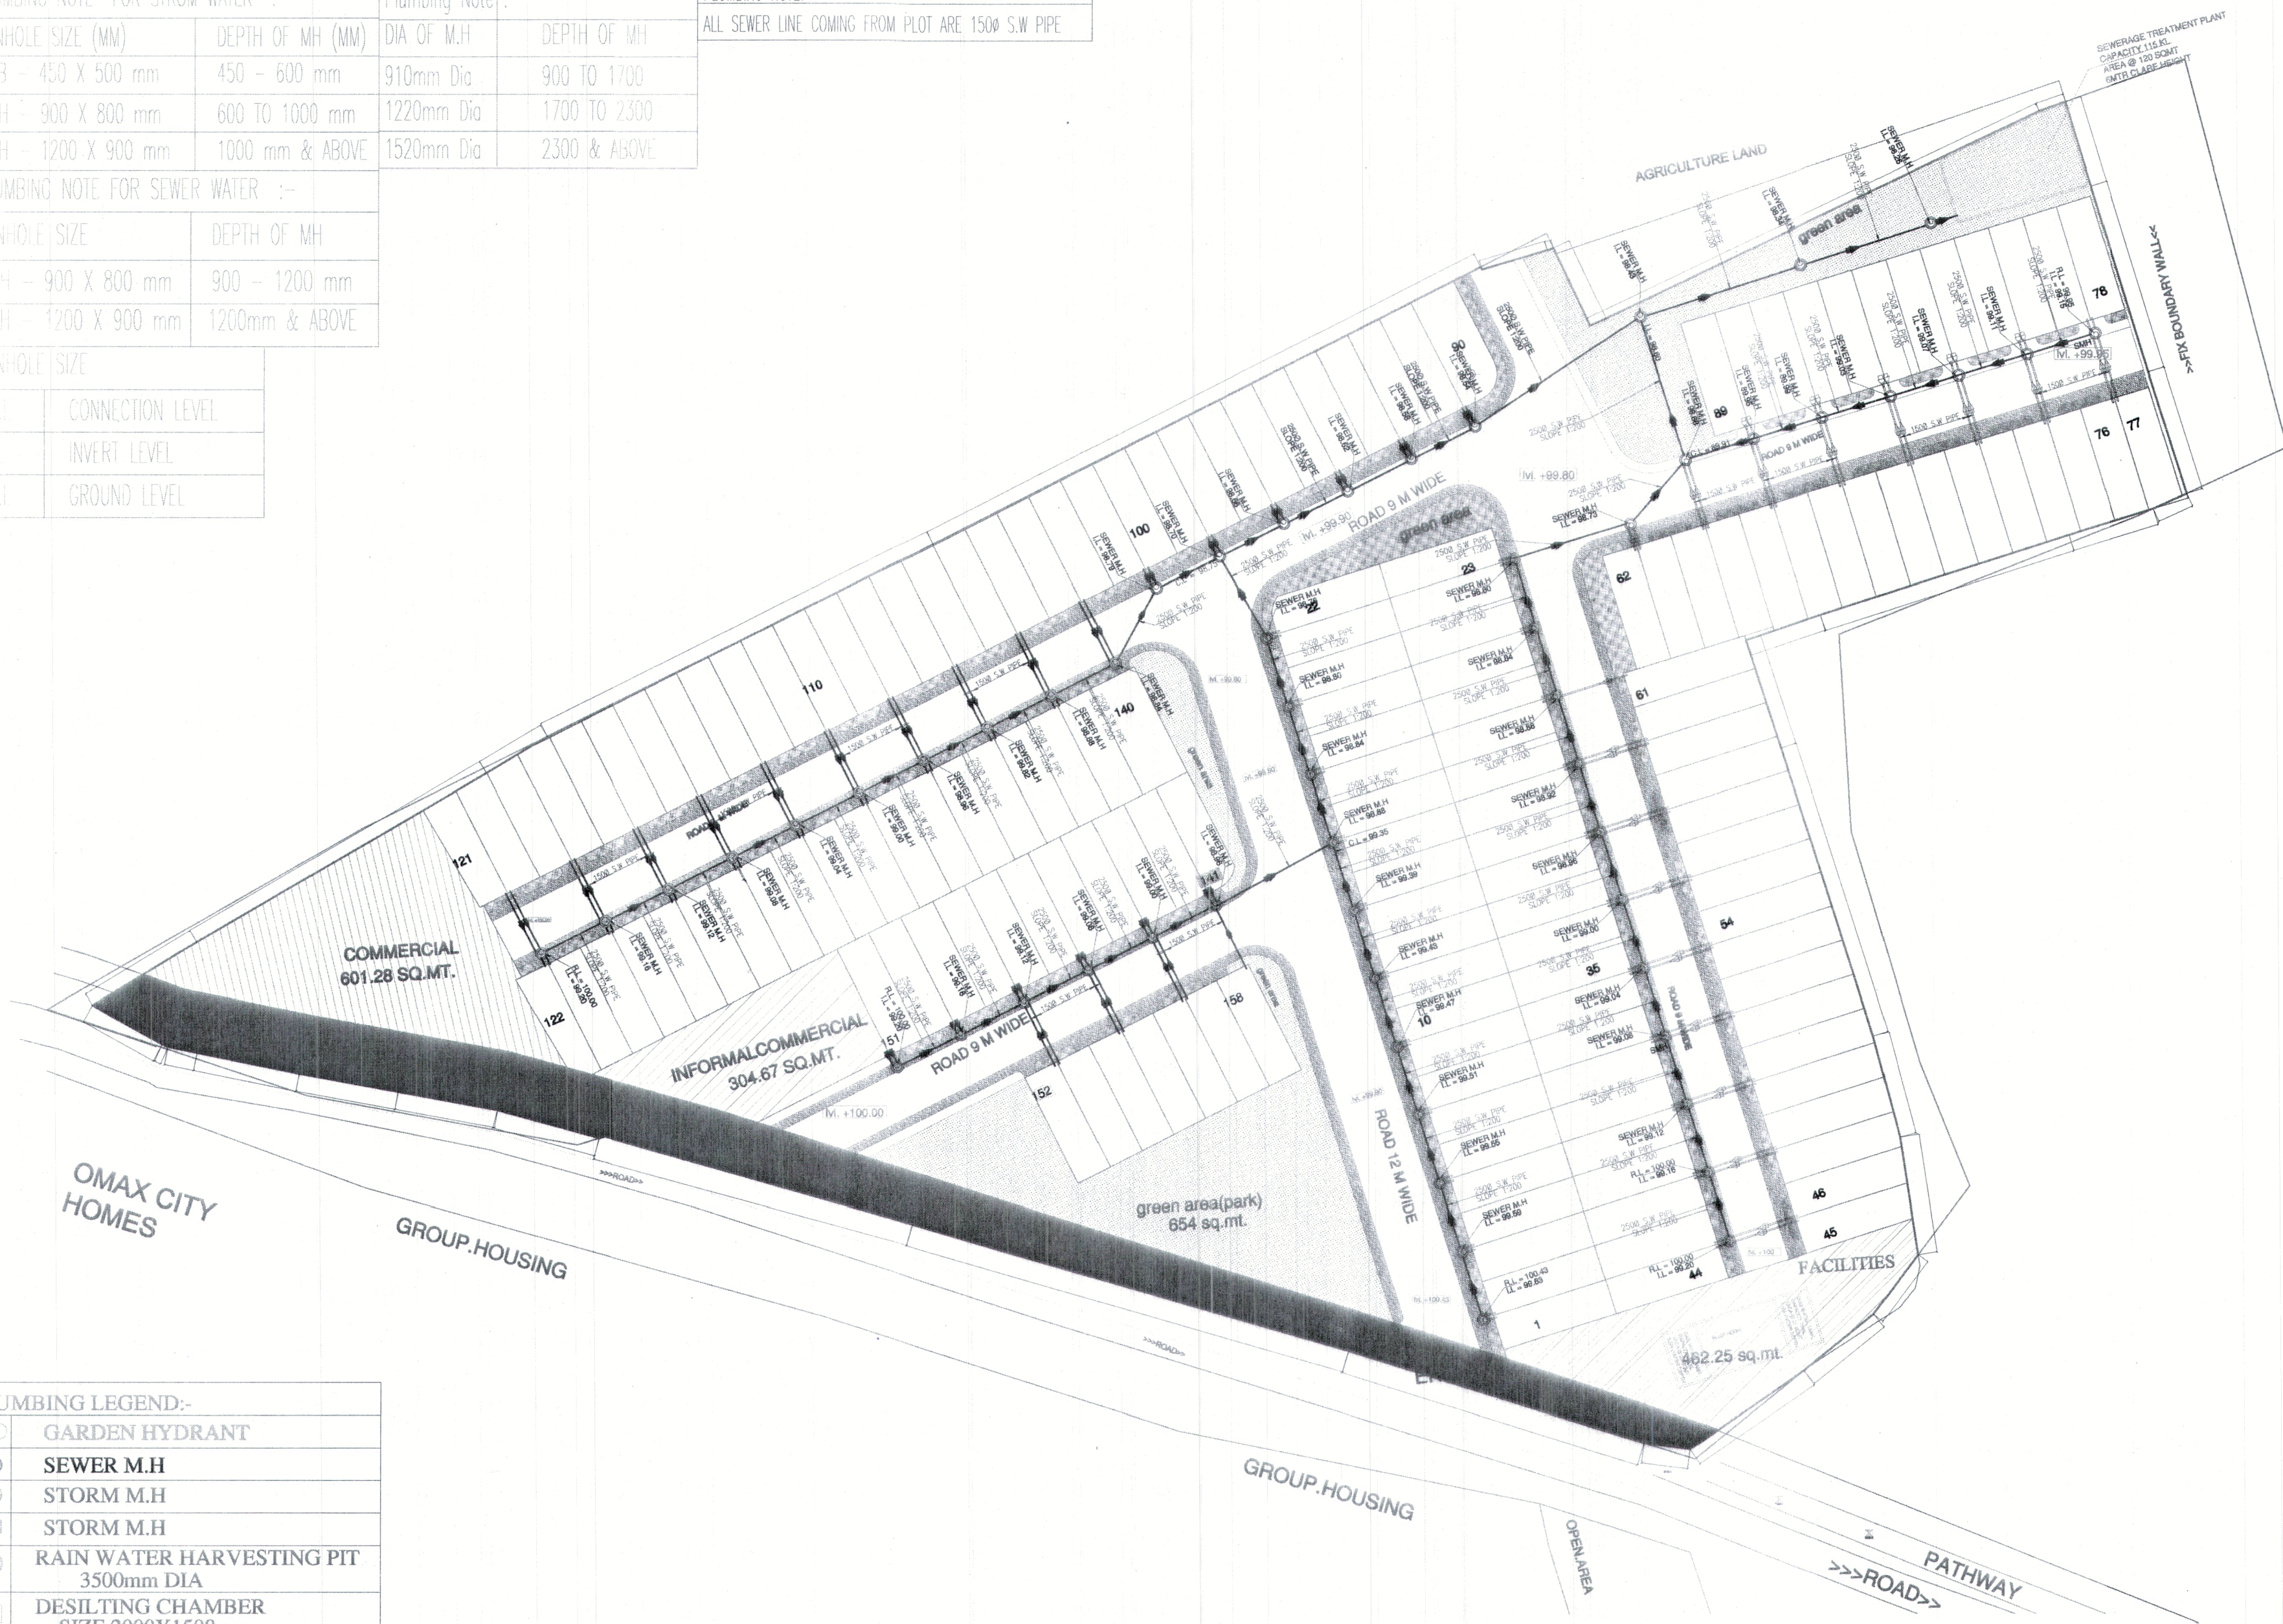

MASTER PLAN  
LUMBER DRAWING  
OVERLAP LAYOUT

SWARN DHARA HOUSING LLP

PROJECT:- ANANDA GREEN KHASRA NO-83,84,85 VILLAGE HUSINGPUR,BHIWADI, ALWAR,RAJASTHAN - 301018 .

# LAYOUT Plan For VILL.HASING PUR BEHIND OMAX PANORAMA CITY ON BHIWADI

DATE:-

15-12-18

SCALE:-

1:300

OWNER'S SIGN:-

ARCHITECT'S SIGN:-

NARENDER KUMAR JAIN  
B.TECH (IIT, DELHI)

**NORTH :-**