


Layout Plan of Sewerage Collection System For "RIYASAT TOWN GREENS"

IN KHASRA NO.- 39, 40, 41, 43, 44, 546/45, 61, 86 TO 89, 558/69, 536/71, 553/57, 555/62, 557/63, 542/77, 544/78, 562/70.
AT VILLAGE :- PACHUNDA, TEH.:- CHAKSU, JAIPUR.
IN KHASRA NO.- 184, 185, 186, 187, 139/1, 270/180, 271/135, PART OF 136.
AT VILLAGE :- CHATURBHUJPURA URF BHAWANIPURA, TEH.:- CHAKSU, JAIPUR.
IN KHASRA NO.- 304/48.
AT VILLAGE :- CHAK SHIVDASPURA NO.-1, TEH.:- CHAKSU, JAIPUR.

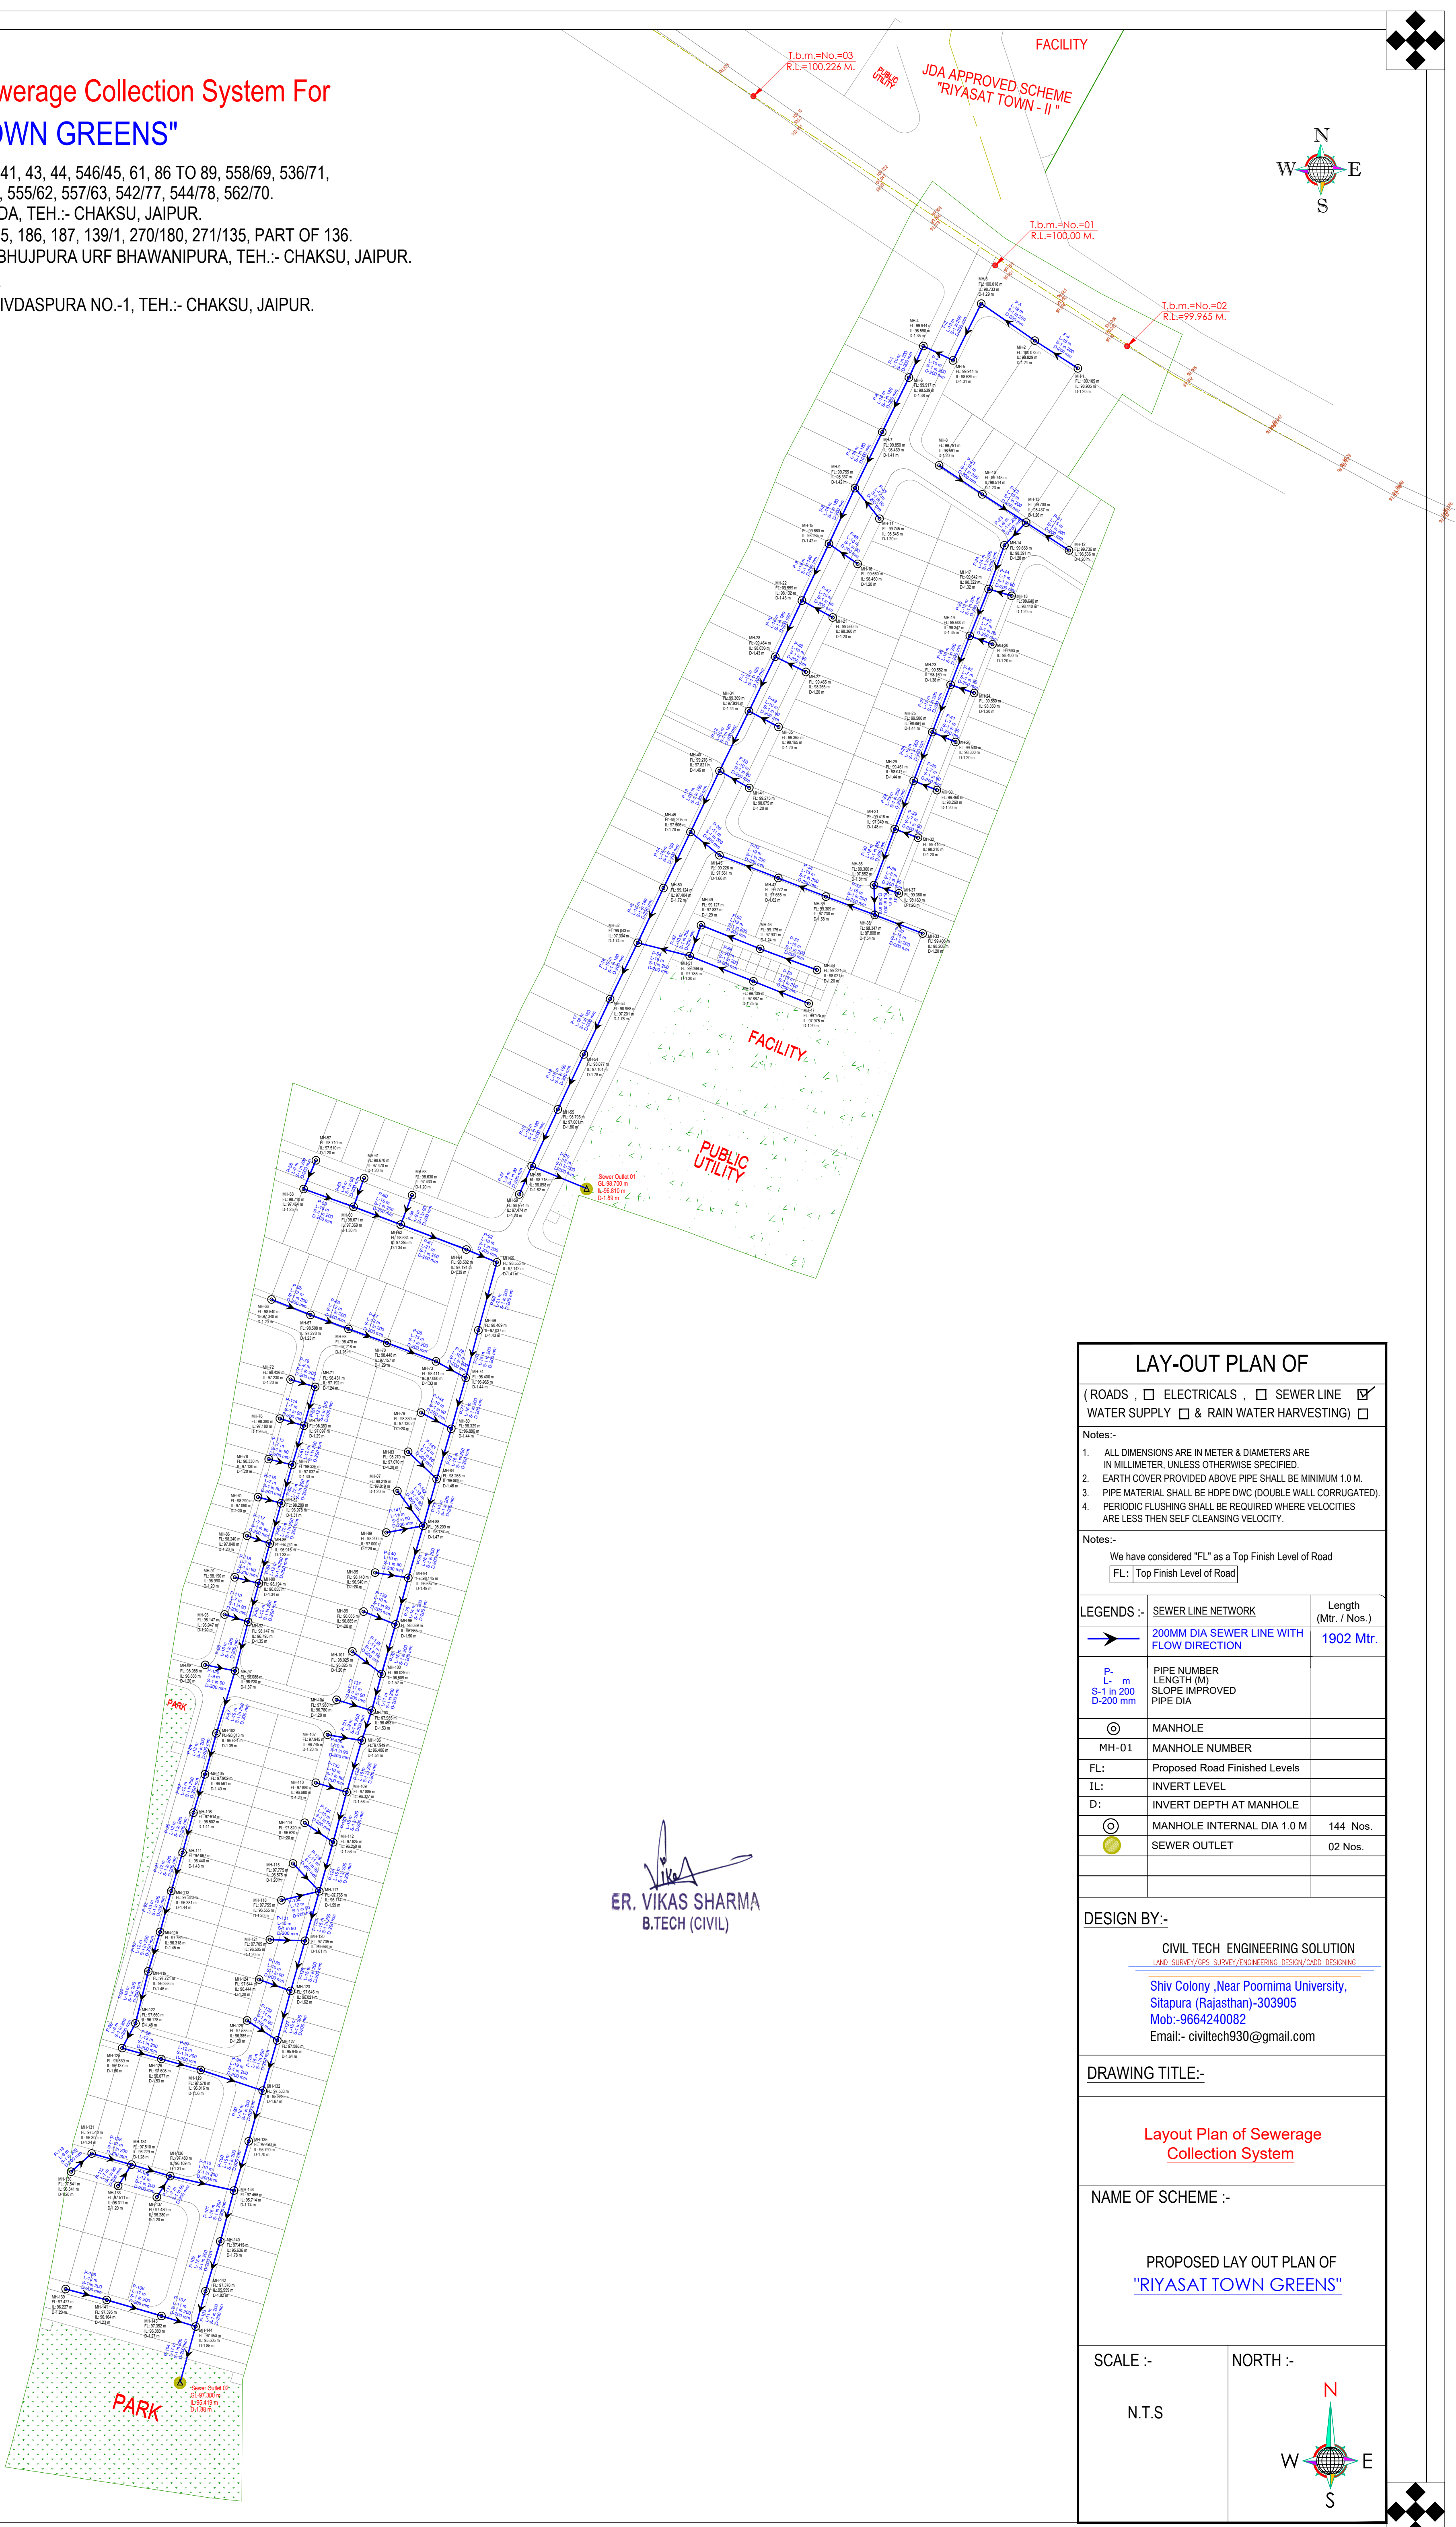

ER. VIKAS SHARMA
B.TECH (CIVIL)

LAY-OUT PLAN OF

(ROADS , ☐ ELECTRICALS , ☐ SEWER LINE ☒ WATER SUPPLY ☐ & RAIN WATER HARVESTING) ☐

Notes:-

1. ALL DIMENSIONS ARE IN METER & DIAMETERS ARE IN MILLIMETER, UNLESS OTHERWISE SPECIFIED.
2. EARTH COVER PROVIDED ABOVE PIPE SHALL BE MINIMUM 1.0 M.
3. PIPE MATERIAL SHALL BE HDPE DWC (DOUBLE WALL CORRUGATED).
4. PERIODIC FLUSHING SHALL BE REQUIRED WHERE VELOCITIES ARE LESS THEN SELF CLEANSING VELOCITY.

Notes:-

We have considered "FL" as a Top Finish Level of Road
FL: Top Finish Level of Road

LEGENDS :-

SEWER LINE NETWORK

200MM DIA SEWER LINE WITH FLOW DIRECTION

P- L- m S-1 in 200 D-200 mm

MANHOLE

MH-01 MANHOLE NUMBER

FL: Proposed Road Finished Levels

IL: INVERT LEVEL

D: INVERT DEPTH AT MANHOLE

MANHOLE INTERNAL DIA 1.0 M

SEWER OUTLET

Length (Mtr. / Nos.)

1902 Mtr.

144 Nos.

02 Nos.

DESIGN BY:-

CIVIL TECH ENGINEERING SOLUTION
LAND SURVEY/SPS SURVEY/ENGINEERING DESIGN/CADD DESIGNING
Shiv Colony ,Near Poornima University,
Sitapura (Rajasthan)-303905
Mob:-9664240082
Email:- civiltech930@gmail.com

DRAWING TITLE:-

Layout Plan of Sewerage Collection System

NAME OF SCHEME :-

PROPOSED LAY OUT PLAN OF "RIYASAT TOWN GREENS"

SCALE :-

N.T.S

NORTH :-

