


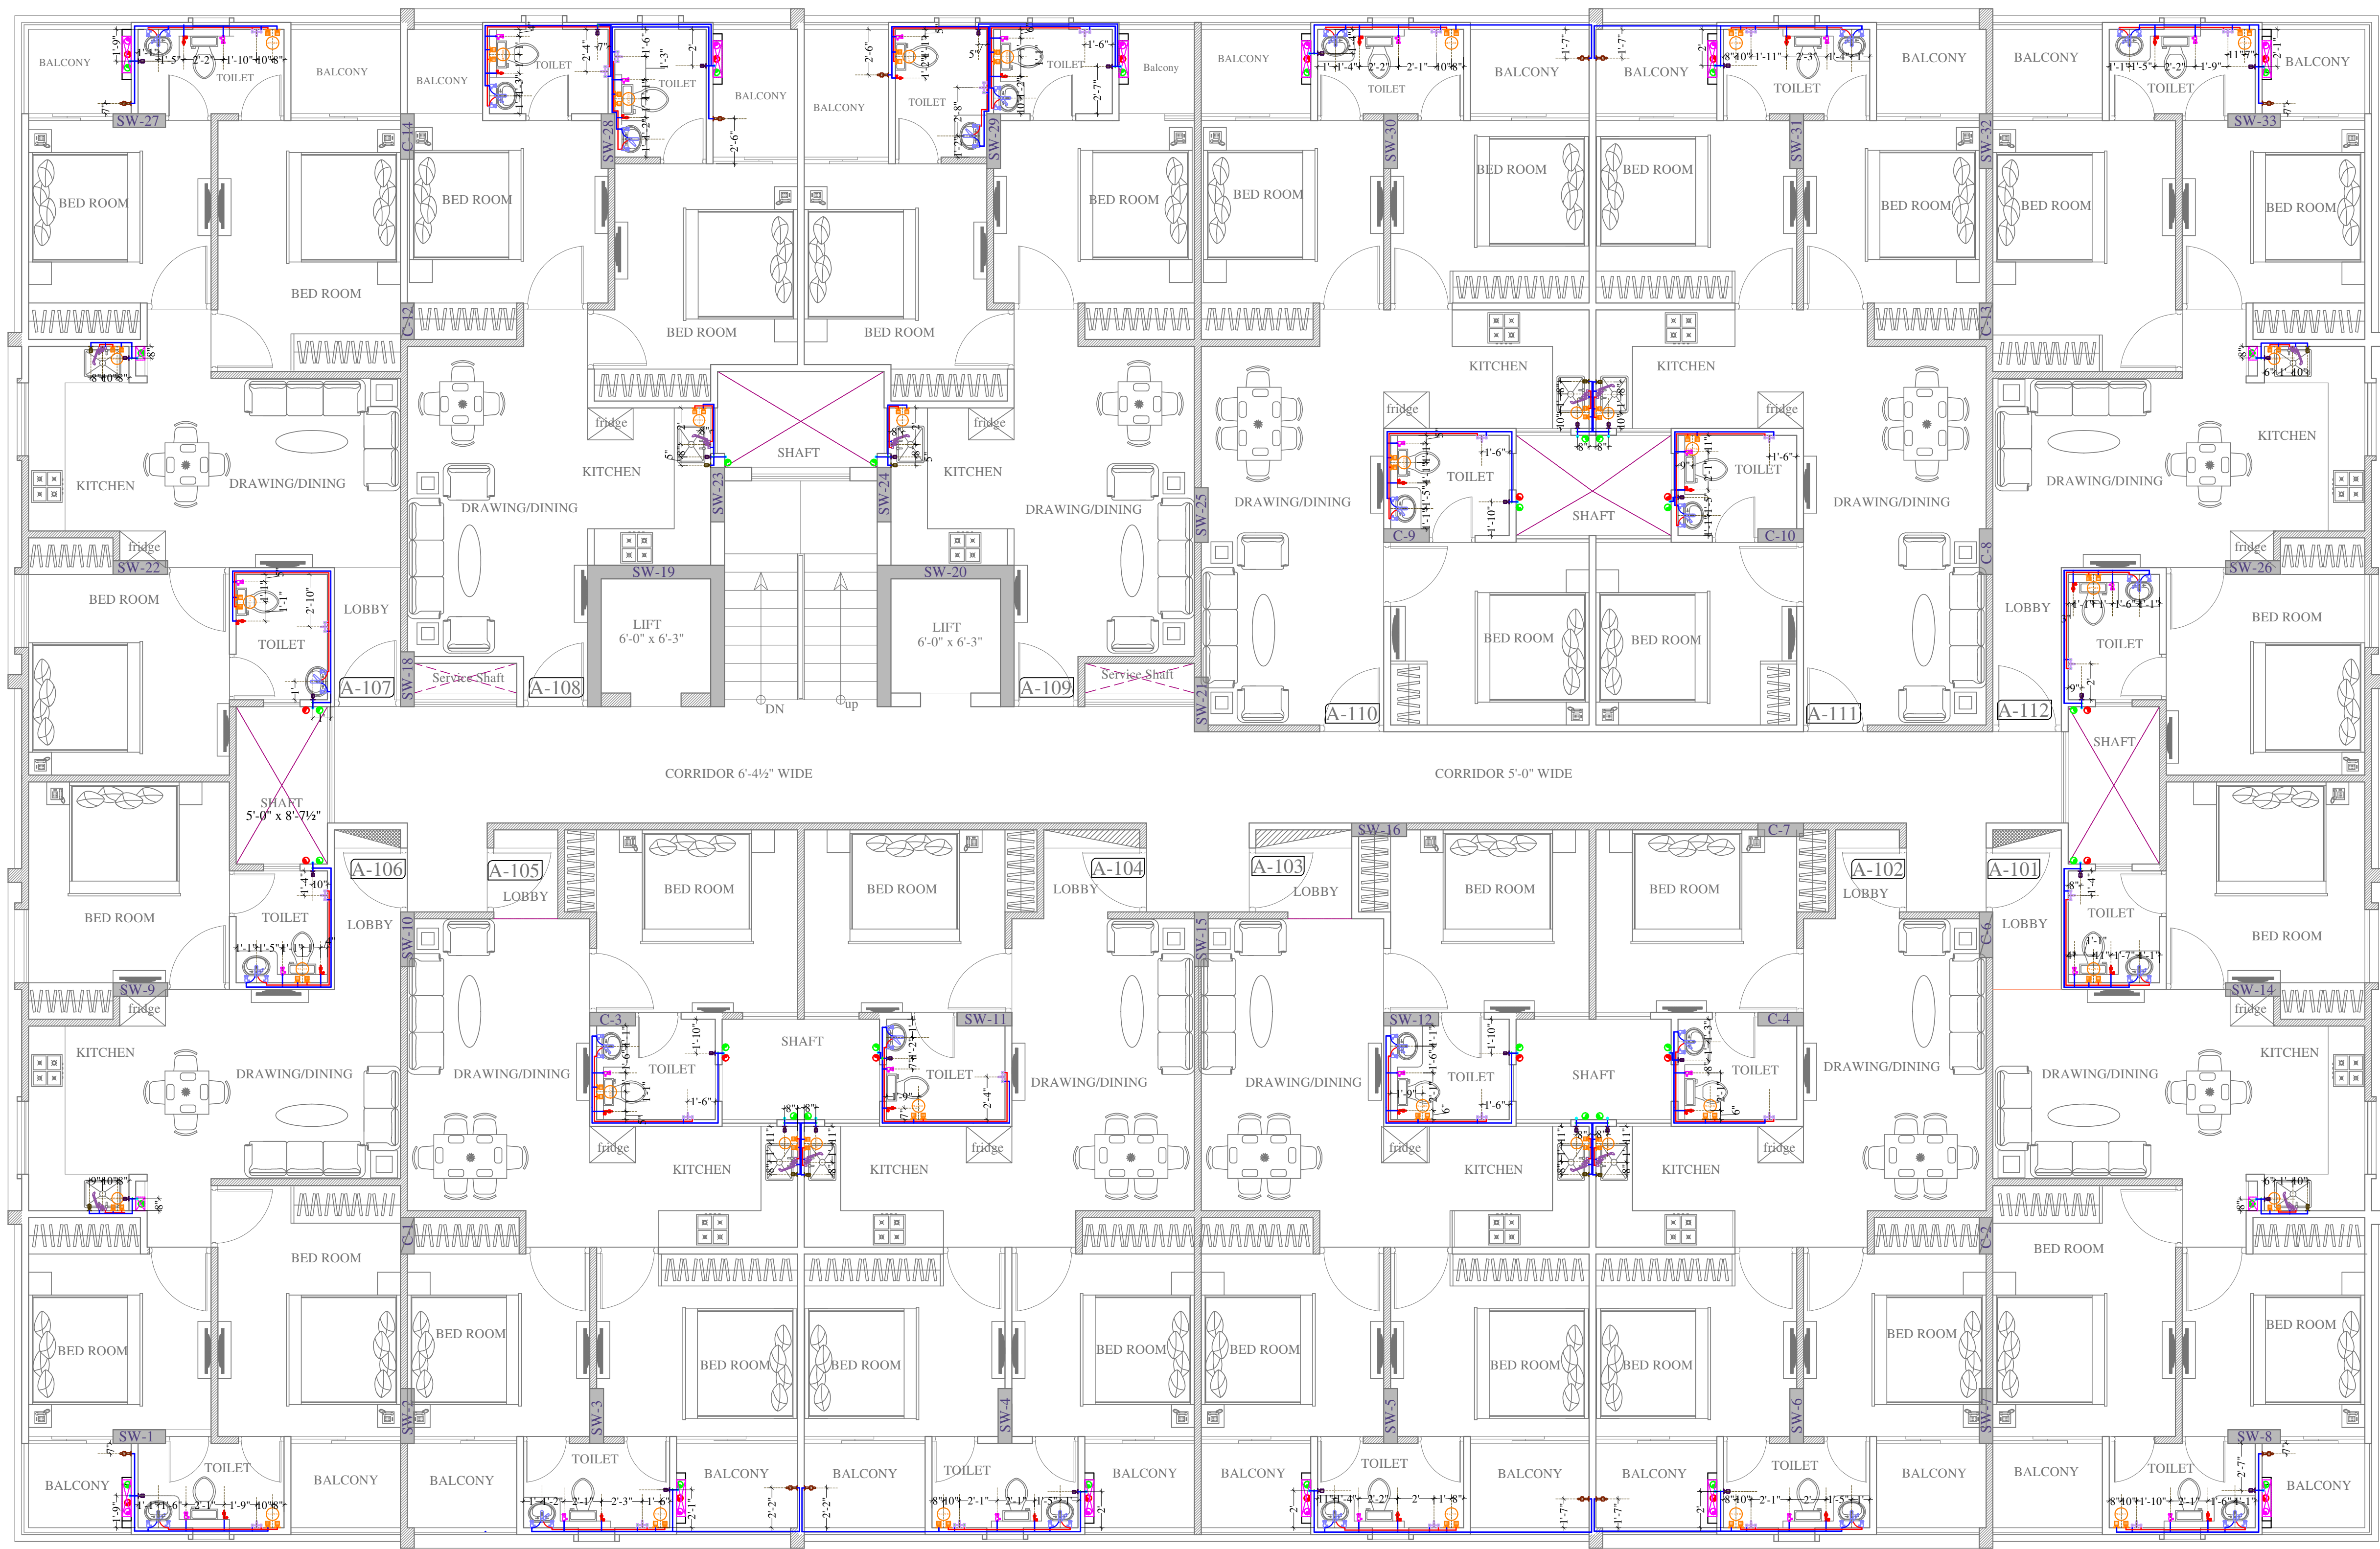

Vipul
VIPUL AGARWAL
M.E.P. CONSULTANT
B.E. ELECTRICAL

All Heights For Finish Floor Lvl	SYMBOL	SYMBOL	DESCRIPTION
+1000MM			Ø 20MM CWS PIPE THRU WALL CHASE TO SINK
+1950MM			Ø 20MM HWS PIPE THRU WALL CHASE TO SINK
+1500MM			Ø 20MM CWS PIPE THRU WALL CHASE TO SINK
+450MM			Ø 20MM CWS PIPE THRU WALL CHASE TO SINK
+800MM			Ø 20MM HWS PIPE THRU WALL CHASE TO SINK
+2100MM			Ø 20MM CWS PIPE THRU WALL CHASE TO SINK
+300MM			Ø 20MM CWS PIPE THRU WALL CHASE TO SINK
+450MM			Ø 20MM CWS PIPE THRU WALL CHASE TO SINK
+1000MM			Ø 20MM CWS PIPE THRU WALL CHASE TO SINK
+300MM			Ø 20MM CWS PIPE THRU WALL CHASE TO SINK
+600MM			Ø 20MM CWS PIPE THRU WALL CHASE TO SINK
+450MM			Ø 20MM CWS PIPE THRU WALL CHASE TO SINK
			Floor Trap
+950MM	AS PER/ARCH.		MIRROR 450X450mm(BOTTOM)
+1000MM	AS PER/ARCH.		SOAP DISH
+1500MM	AS PER/ARCH.		TOWEL RAIL
+450MM	AS PER/ARCH.		PAPER HOLDER
			COLD WATER SUPPLY LINE
			HOT WATER SUPPLY LINE

PROJECT NAME:-
WONDER HOMES
PROMOTER:-
VIVEK CHORDIA
PROPRIETER OF
VIVANTA CORPORATION

PROJECT ADDRESS:-
PROPOSED RESIDENTIAL BUILDING AT
R17-265, 266 & 266-A AJMER ROAD
(CHORDIYA CITY)
SCHEME - INDRAPRASTH COLONY AJMER
ROAD, JAIPUR.

DRAWING:
**BLOCK-A
TYPICAL FLOOR (1st-5th)
INTERNAL PLUMBING
PLAN**


DRN. BY:-
RUPENDRA
CKD. BY:-
SANJAY
APPD. BY:-
VIPUL AGARWAL

DATE : -
27-08-2022
REV. : -
00
SCALE:-
N.T.S.

SERVICES CONSULTANT :-
VIPUL CONSULTING,
F 9 / 440 , Keshav Marg,
Chitrakut Scheme,Jaipur
PH:91-0-93146-10438 ,0141-2440946
Mail:vipul8599@yahoo.com

ARCHITECT :-

C-49,VIDYA APARTMENT,PARAS MARG,
BAPU NAGAR,NEAR JANTA STORE
CIRCLE, JAIPUR-302015
PH-09314918766,0141-4005506 (O)
Email:-info.spacegrid@gmail.com

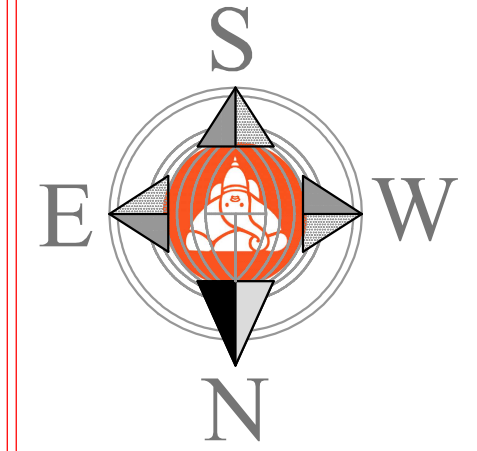




Vipul
VIPUL AGARWAL
M.E.P. CONSULTANT
B.E. ELECTRICAL

All Heights For Finish Floor Lvl	SYMBOL	SYMBOL	DESCRIPTION
+1000MM			Ø 20MM CWS PIPE THRU WALL CHASE TO SINK
			Ø 20MM HWS PIPE THRU WALL CHASE TO SINK
+1950MM			Ø 20MM CWS PIPE THRU WALL CHASE TO GEYSER
			Ø 20MM HWS PIPE THRU WALL CHASE FROM GEYSER
+1500MM			Ø 20MM CWS PIPE THRU WALL CHASE TO AQUAGUARD
+450MM			Ø 20MM CWS PIPE THRU WALL CHASE TO BASIN ANGLE VALVE
+800MM			Ø 20MM HWS PIPE THRU WALL CHASE TO BASIN ANGLE VALVE
+2100MM			Ø 20MM CWS PIPE THRU WALL CHASE TO CONCEALED STOP COCK
+300MM			Ø 20MM CWS PIPE THRU WALL CHASE TO FAUCET
+450MM			Ø 20MM CWS PIPE THRU WALL CHASE TO CISTERN ANGLE VALVE
+1000MM WALL MIXER / DIVERTOR			Ø 20MM CWS PIPE THRU WALL CHASE TO WALL MIXER / DIVERTOR
+2025MM O.H.SHOWER			Ø 20MM HWS PIPE THRU WALL CHASE TO WALL MIXER / DIVERTOR
+600MM			Ø 20MM CWS PIPE THRU WALL CHASE TO TAP
+450MM			Ø 20MM CWS PIPE THRU WALL CHASE TO CISTERN ANGLE VALVE
			Floor Trap
+1200MM			Ø 20MM CWS PIPE THRU WALL CHASE TO URINAL ANGLE VALVE
+1000MM	AS PER/ARCHI.		SOAP DISH
+1500MM	AS PER/ARCHI.		TOWEL RAIL
+450MM	AS PER/ARCHI.		PAPER HOLDER
			COLD WATER SUPPLY LINE

ROAD 12.00 M. WIDE

PROJECT NAME:- WONDER HOMES	PROJECT ADDRESS:- PROPOSED RESIDENTIAL BUILDING AT R17-265, 266 & 266-A AJMER ROAD (CHORDIYA CITY) SCHEME - INDRAPRASH COLONY AJMER ROAD, JAIPUR.	DRAWING: BLOCK-A STILT FLOOR PLUMBING PLAN	DRN. BY:- NITIN	DATE : - 11-11-2024	SERVICES CONSULTANT :- VIPUL CONSULTING, F 9 / 440 , Keshav Marg, Chitrakut Scheme,Jaipur PH:91-0-93146-10438 ,0141-2440946 Mail:vipul8599@yahoo.com	ARCHITECT :- SPACE GRID C-49,VIDYA APARTMENT,PARAS MARG, BAPU NAGAR,NEAR JANTA STORE CIRCLE, JAIPUR-302015 PH-09314918766,0141-4005506 (O) Email:-info.spacegrid@gmail.com	
PROMOTER:- VIVEK CHORDIA PROPRIETER OF VIVANTA CORPORATION			CKD. BY:- SANJAY	REV. : - 00			
			APPD. BY:- VIPUL AGARWAL	SCALE:- N.T.S.			

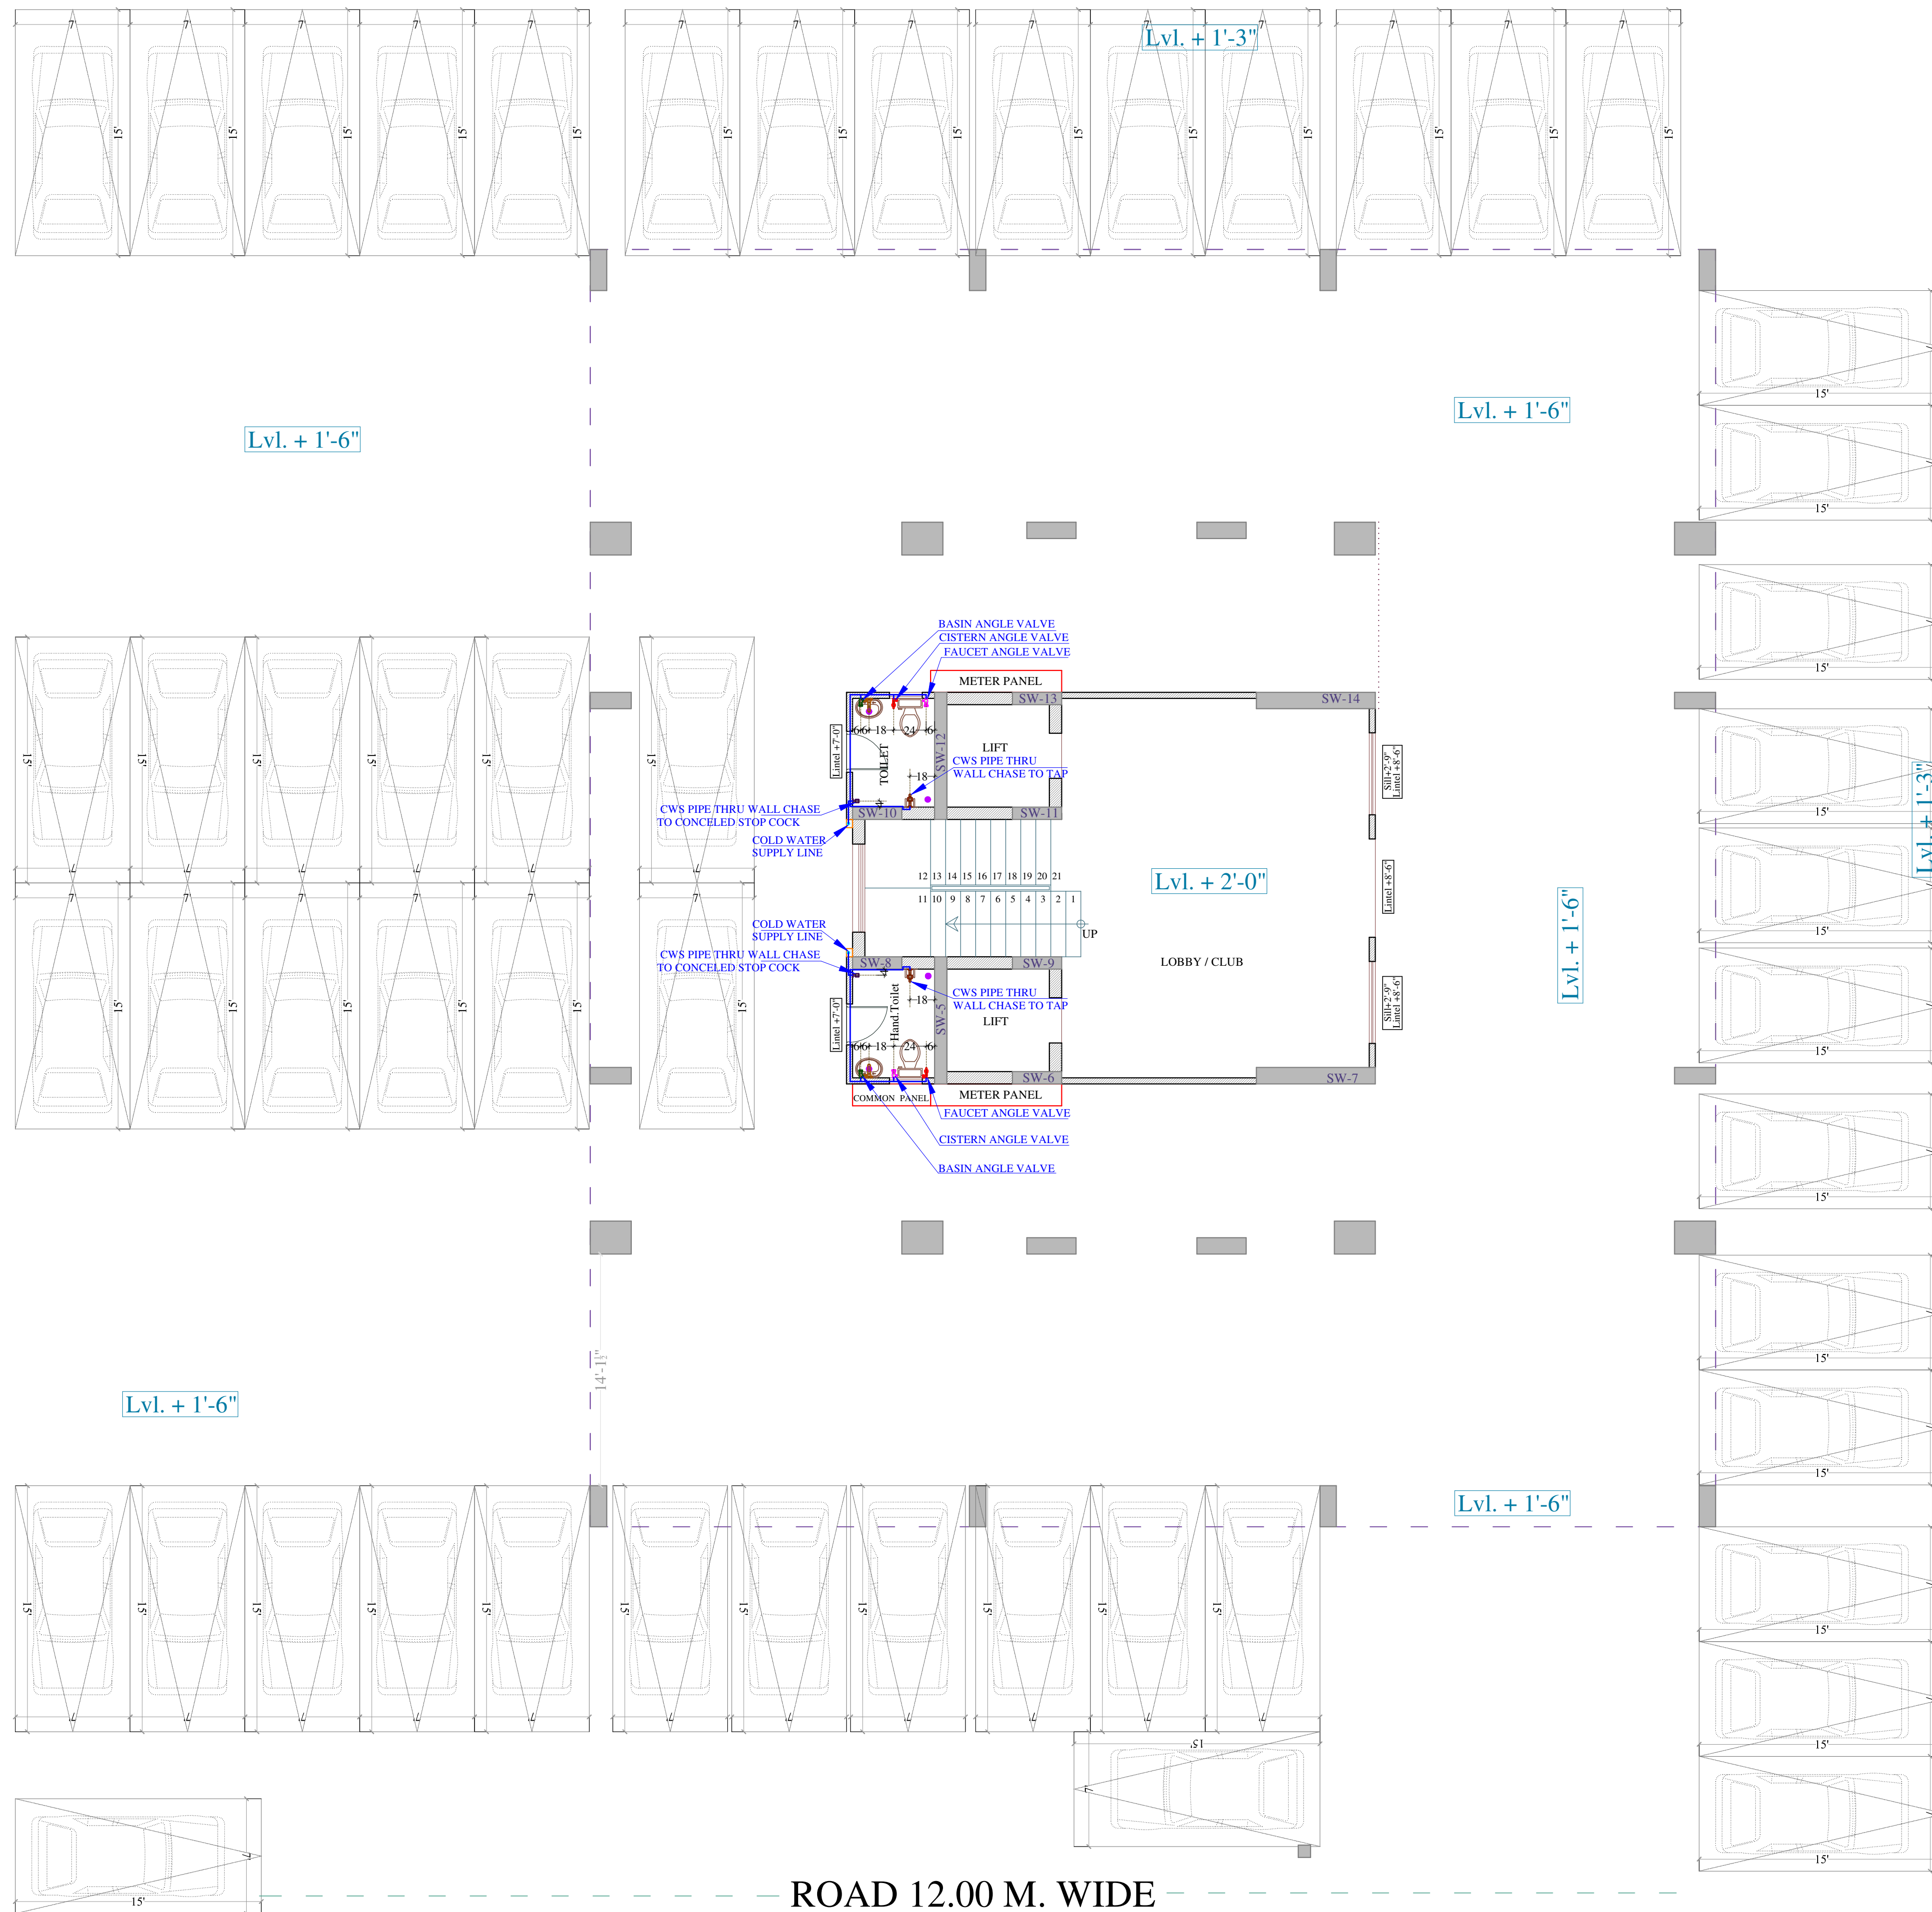

Vipul
VIPUL AGARWAL
M.E.P. CONSULTANT
B.E. ELECTRICAL

All Heights For Finish Floor Lvl	SYMBOL	SYMBOL	DESCRIPTION
+1000MM			Ø 20MM CWS PIPE THRU WALL CHASE TO SINK
			Ø 20MM HWS PIPE THRU WALL CHASE TO SINK
+1950MM			Ø 20MM CWS PIPE THRU WALL CHASE TO GEYSER
			Ø 20MM HWS PIPE THRU WALL CHASE FROM GEYSER
+1500MM			Ø 20MM CWS PIPE THRU WALL CHASE TO AQUAGUARD
+450MM			Ø 20MM CWS PIPE THRU WALL CHASE TO BASIN ANGLE VALVE
+800MM			Ø 20MM HWS PIPE THRU WALL CHASE TO BASIN ANGLE VALVE
+2100MM			Ø 20MM CWS PIPE THRU WALL CHASE TO CONCELED STOP COCK
+300MM			Ø 20MM CWS PIPE THRU WALL CHASE TO FAUCET
+450MM			Ø 20MM CWS PIPE THRU WALL CHASE TO CISTERN ANGLE VALVE
+1000MM WALL MIXER DIVERTOR			Ø 20MM CWS PIPE THRU WALL CHASE TO WALL MIXER / DIVERTOR
+2025MM O.H. SHOWER			Ø 20MM HWS PIPE THRU WALL CHASE TO WALL MIXER / DIVERTOR
+600MM			Ø 20MM CWS PIPE THRU WALL CHASE TO TAP
+450MM			Ø 20MM CWS PIPE THRU WALL CHASE TO CISTERN ANGLE VALVE
			Floor Trap
+1200MM			Ø 20MM CWS PIPE THRU WALL CHASE TO URINAL ANGLE VALVE
+1000MM	AS PER/ARCHL.		SOAP DISH
+1500MM	AS PER/ARCHL.		TOWEL RAIL
+450MM	AS PER/ARCHL.		PAPER HOLDER
			COLD WATER SUPPLY LINE

PROJECT NAME:-
WONDER HOMES
PROMOTER:-
VIVEK CHORDIA
PROPRIETER OF
VIVANTA CORPORATION


PROJECT ADDRESS:-
PROPOSED RESIDENTIAL BUILDING
AT R17-263, 264 AJMER ROAD
(CHORDIYA CITY) SCHEME -
INDRAPRASTH COLONY AJMER ROAD,
JAIPUR.

DRAWING:
**BLOCK-B
STILT FLOOR
PLUMBING PLAN**

DRN. BY:-
NITIN
CKD. BY:-
SANJAY
APPD. BY:-
VIPUL AGARWAL
DATE : -
11-11-2024
REV. : -
00
SCALE:-
N.T.S.

SERVICES CONSULTANT :-
VIPUL CONSULTING,
F 9 / 440 , Keshav Marg,
Chitrakut Scheme,Jaipur
PH:91-0-93146-10438 ,0141-2440946
Mail:vipul8599@yahoo.com

ARCHITECT :-
SPACE GRID
C-49,VIDYA APARTMENT,PARAS MARG,
BAPU NAGAR,NEAR JANTA STORE
CIRCLE, JAIPUR-302015
PH-09314918766,0141-4005506 (O)
Email:-info.spacegrid@gmail.com

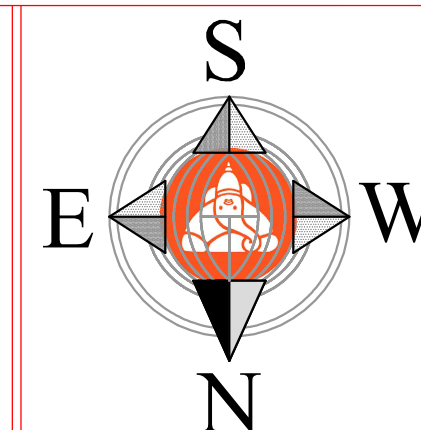



All Heights For Finish Floor Lvl	SYMBOL	SYMBOL	DESCRIPTION
+1000MM			Ø 20MM CWS PIPE THRU WALL CHASE TO SINK
			Ø 20MM HWS PIPE THRU WALL CHASE TO SINK
+1950MM			Ø 20MM CWS PIPE THRU WALL CHASE TO GEYSER
			Ø 30MM HWS PIPE THRU WALL CHASE FROM GEYSER
+1500MM			Ø 20MM CWS PIPE THRU WALL CHASE TO AQUAGUARD
+450MM			Ø 20MM CWS PIPE THRU WALL CHASE TO BASIN ANGLE VALVE
+800MM			Ø 20MM HWS PIPE THRU WALL CHASE TO BASIN ANGLE VALVE
+2100MM			Ø 20MM CWS PIPE THRU WALL CHASE TO CONCEALED STOP COCK
+300MM			Ø 20MM CWS PIPE THRU WALL CHASE TO FAUCET
+450MM			Ø 20MM CWS PIPE THRU WALL CHASE TO CISTERN ANGLE VALVE
+1000MM			Ø 20MM CWS PIPE THRU WALL CHASE TO WALL MIXER / DIVERTOR
+025MM			Ø 20MM HWS PIPE THRU WALL CHASE TO WALL MIXER / DIVERTOR
+600MM			Ø 20MM CWS PIPE THRU WALL CHASE TO TAP
+450MM			Ø 20MM CWS PIPE THRU WALL CHASE TO CISTERN ANGLE VALVE
			Floor Trap
+1200MM			Ø 20MM CWS PIPE THRU WALL CHASE TO URINAL ANGLE VALVE
+1000MM	AS PER/ARCHT.		SOAP DISH
+1500MM	AS PER/ARCHT.		TOWEL RAIL
+450MM	AS PER/ARCHT.		PAPER HOLDER
			COLD WATER SUPPLY LINE
			HOT WATER SUPPLY LINE

Vipul
VIPUL AGARWAL
M.E.P. CONSULTANT
B.E. ELECTRICAL

PROJECT NAME:- WONDER HOMES	PROJECT ADDRESS:- PROPOSED RESIDENTIAL BUILDING OF PLOT NO. R17/263, R17/264(NUJI KHATEDARI) SCHEME :- "INDRAPRASTH (CHORDIA CITY)" AJMER ROAD, JAIPUR."	DRAWING: BLOCK-B TYPICAL FLOOR INTERNAL PLUMBING PLAN	DRN. BY:- RUPENDRA	DATE :- 18-11-2022	SERVICES CONSULTANT :- VIPUL CONSULTING, F 9 / 440 , Keshav Marg, Chitrakut Scheme,Jaipur PH:91-0-93146-10438 ,0141-2440946 Mail:vipul8599@yahoo.com	ARCHITECT :- SPACE_GRID C-49,VIDYA APARTMENT,PARAS MARG, BAPU NAGAR,NEAR JANTA STORE CIRCLE, JAIPUR-302015 PH-09314918766,0141-4005506 (O) Email:-info.spacegrid@gmail.com	
PROMOTER:- VIVEK CHORDIA PROPRIETER OF VIVANTA CORPORATION			CKD. BY:- SANJAY	REV. :- 00			
			APPD. BY:- VIPUL AGARWAL	SCALE:- N.T.S.			