

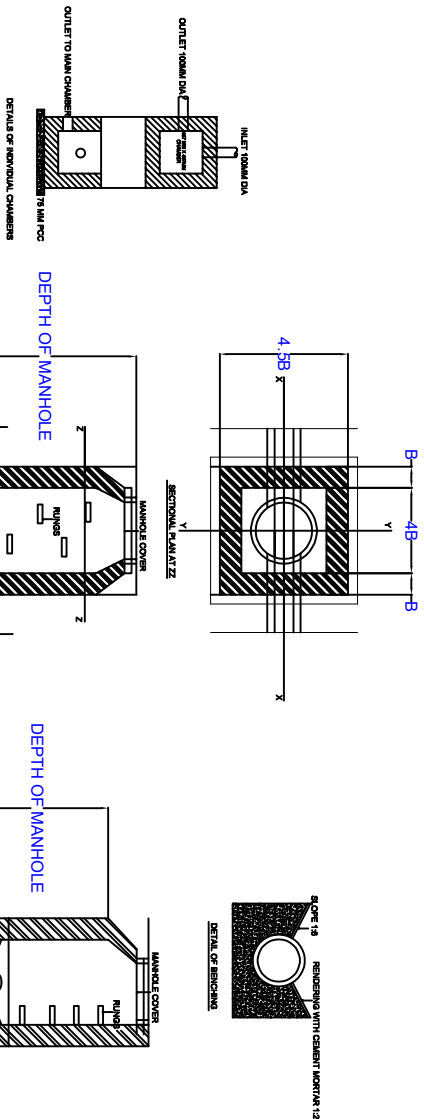


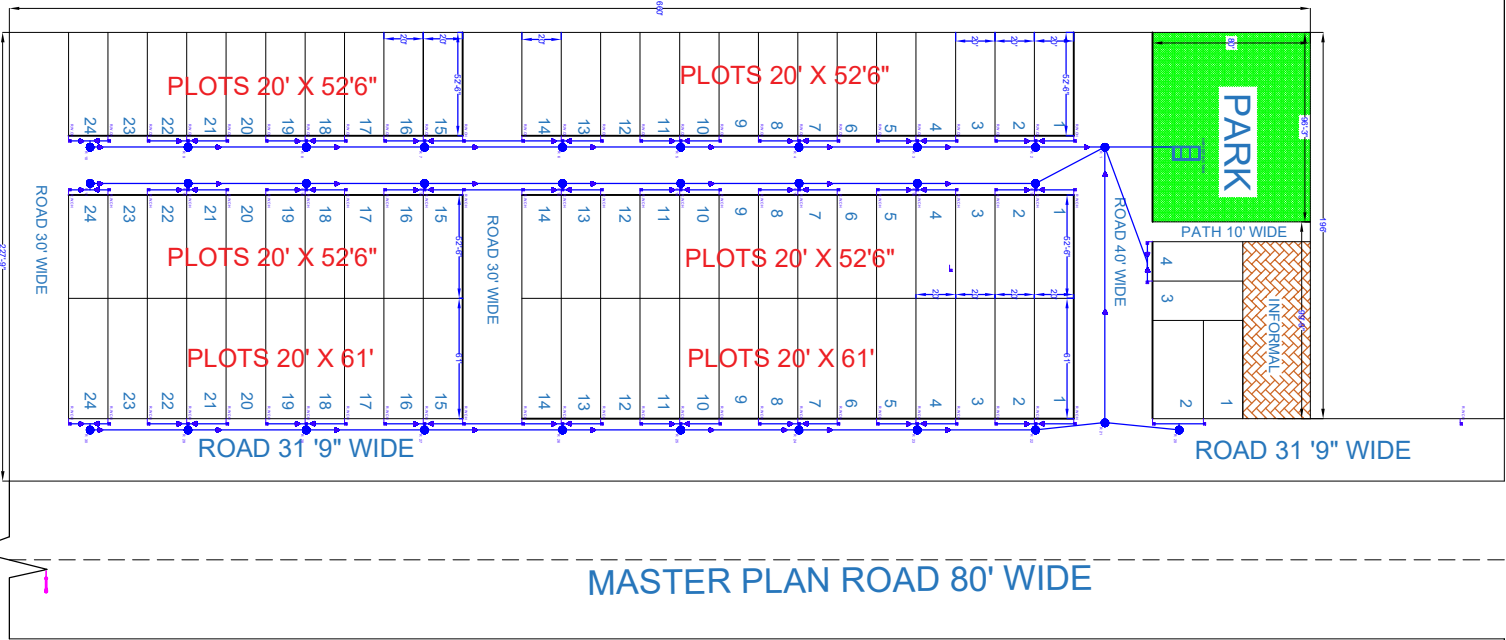

SYMBOL	DENOTION	DESCRIPTION
	R.W.C.H.	INDIVIDUAL RAINWATER CHAMBERS
	RX	RAINWATER MANHOLE CHAMBERS
	S.C.H.	INDIVIDUAL SEWER CHAMBERS
	SX	SEWER MANHOLE CHAMBERS

RIDHI SIDHI VIHAR 2 RAINWATER									
S.No.	RAINWATER MANHOLE CHAMBER (R.W.C.)		LENGTH (FT IN)		LENGTH (METRE)	SLOPE		BASE DIAMETER	MANHOLE COVER DIAMETER
	FROM	TO	FEET	INCH		MM	MM		
1	1	RAINWATER TANK	60	0	18	40	900	600	600
2	2		1	60	0	18	40	900	600
3	3		2	60	0	18	40	900	600
4	4		3	60	0	18	40	900	600
5	5		4	60	0	18	40	900	600
6	6		5	60	0	18	40	900	600
7	7		6	70	0	21	40	900	600
8	8		7	60	0	18	40	900	600
9	9		8	60	0	18	40	900	600
10	10		9	50	0	15	40	900	600
11	11		12	50	0	15	40	900	600
12	12		13	60	0	18	40	900	600
13	13		14	60	0	18	40	900	600
14	14		15	70	0	21	40	900	600
15	15		16	60	0	18	40	900	600
16	16		17	60	0	18	40	900	600
17	17		18	60	0	18	40	900	600
18	18		19	50	0	15	40	900	600
19	19		1	40	0	12	40	900	600
20	20		1	150	0	45	40	900	600
21	21		21	80	0	24	40	900	600
22	22		21	50	0	15	40	900	600
23	23		22	60	0	18	40	900	600
24	24		23	60	0	18	40	900	600
25	25		24	60	0	18	40	900	600
26	26		25	60	0	18	40	900	600
27	27		26	70	0	21	40	900	600
28	28		27	60	0	18	40	900	600
29	29		28	60	0	18	40	900	600
30	30		29	50	0	15	40	900	600

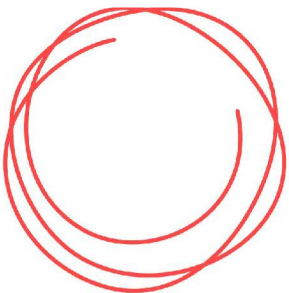

PROJECT:-
RIDHI SIDHI VIHAR 2

LOCATION:-
SRIGANGANAGAR

DRAWING TITLE:-
RAINWATER LAYOUT

DATE:-

GENERAL NOTES:-

Er. Piyush Bhardwaj
B. Tech (Civil)

Address :- Khasra No./ Plot No.Killa No. : 5/6, 6/1, 16/1, 7/1, 14/1, 17/1, 24/1, 15/2, 25/1, 25/4 Square No. : 3, Chak 4 E Chhoti , Village- Sri Ganganagar , Sri Ganganagar - 335001 (Rajasthan)