



FIRE FIGHTING LEGEND	
	1500 HYDRANT RISER
	HOSE REEL
	YARD HYDRANT
	HOSE BOX
	HOOTER WITH FLASHER @ 2350MM HT FRM SSL
	MANUAL CALL POINT @1400MM HT FRM SSL
	CEILING MOUNTED SPEAKER
	HYDRANT PIPE
	SPRINKLER PIPE
	HYDRANT PIPE
	4 WAY FIRE BRIGADE CONNECTION TO HYD.RING

NOTES:
1. ALL DIMENSIONS GIVEN ON THIS DRAWING ARE IN MILLIMETERS. DO NOT SCALE THE DRAWINGS. ANY DISCREPANCIES FOUND SHOULD BE REPORTED TO THE RESPONSIBLE ARCHITECT OR ENGINEER IMMEDIATELY.
2. IT IS THE RESPONSIBILITY OF THE CONTRACTOR TO ASCERTAIN AND CONFIRM THAT ALL DIMENSIONS SHOWN IN THESE DRAWINGS SHALL COMPLY WITH THE SITE DIMENSIONS AND LEVELS PRIOR TO PREPARING DRAWINGS AND EXECUTING THE WORKS.

RELEASED FOR
☐ PRELIMINARY ☒ APPROVAL ☐ TENDER ☐ CONSTRUCTION


PMC :
--

PROJECT :
JAYPORE THE PALATIAL LIVING
@ VIDHYADHAR NAGAR, JAIPUR

CLIENT:
--

ARCHITECT:
ARCHITECT

MEP SERVICES CONSULTANT:
JR Square
Engineers & Consultancy Pvt. Ltd.
Lower Ground Floor Off. No. 28-29 Jaspur Electronic Market,
Nehru Ghati Circle, Gopalpura by Pass Road, Jaspur (Raj)
Ph:- 8866311406, 9971958409
Email:- ransingh72@gmail.com ;
info@jrsquareengineers.com

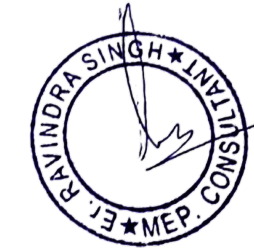

TITLE:
FIRE FIGHTING LAYOUT
FOR
FOURTH FLOOR

DRG NO.
JR-J16-FF-04

DRAWN
PIYUSH

DATE
27-06-2024

SCALE
N.T.S.

CHKD.
RAVI


JOB NO.
J16

REVISION
R3

DELTY BY:
SAGAR

NORTH
NORTH

SHEET SIZE
A2

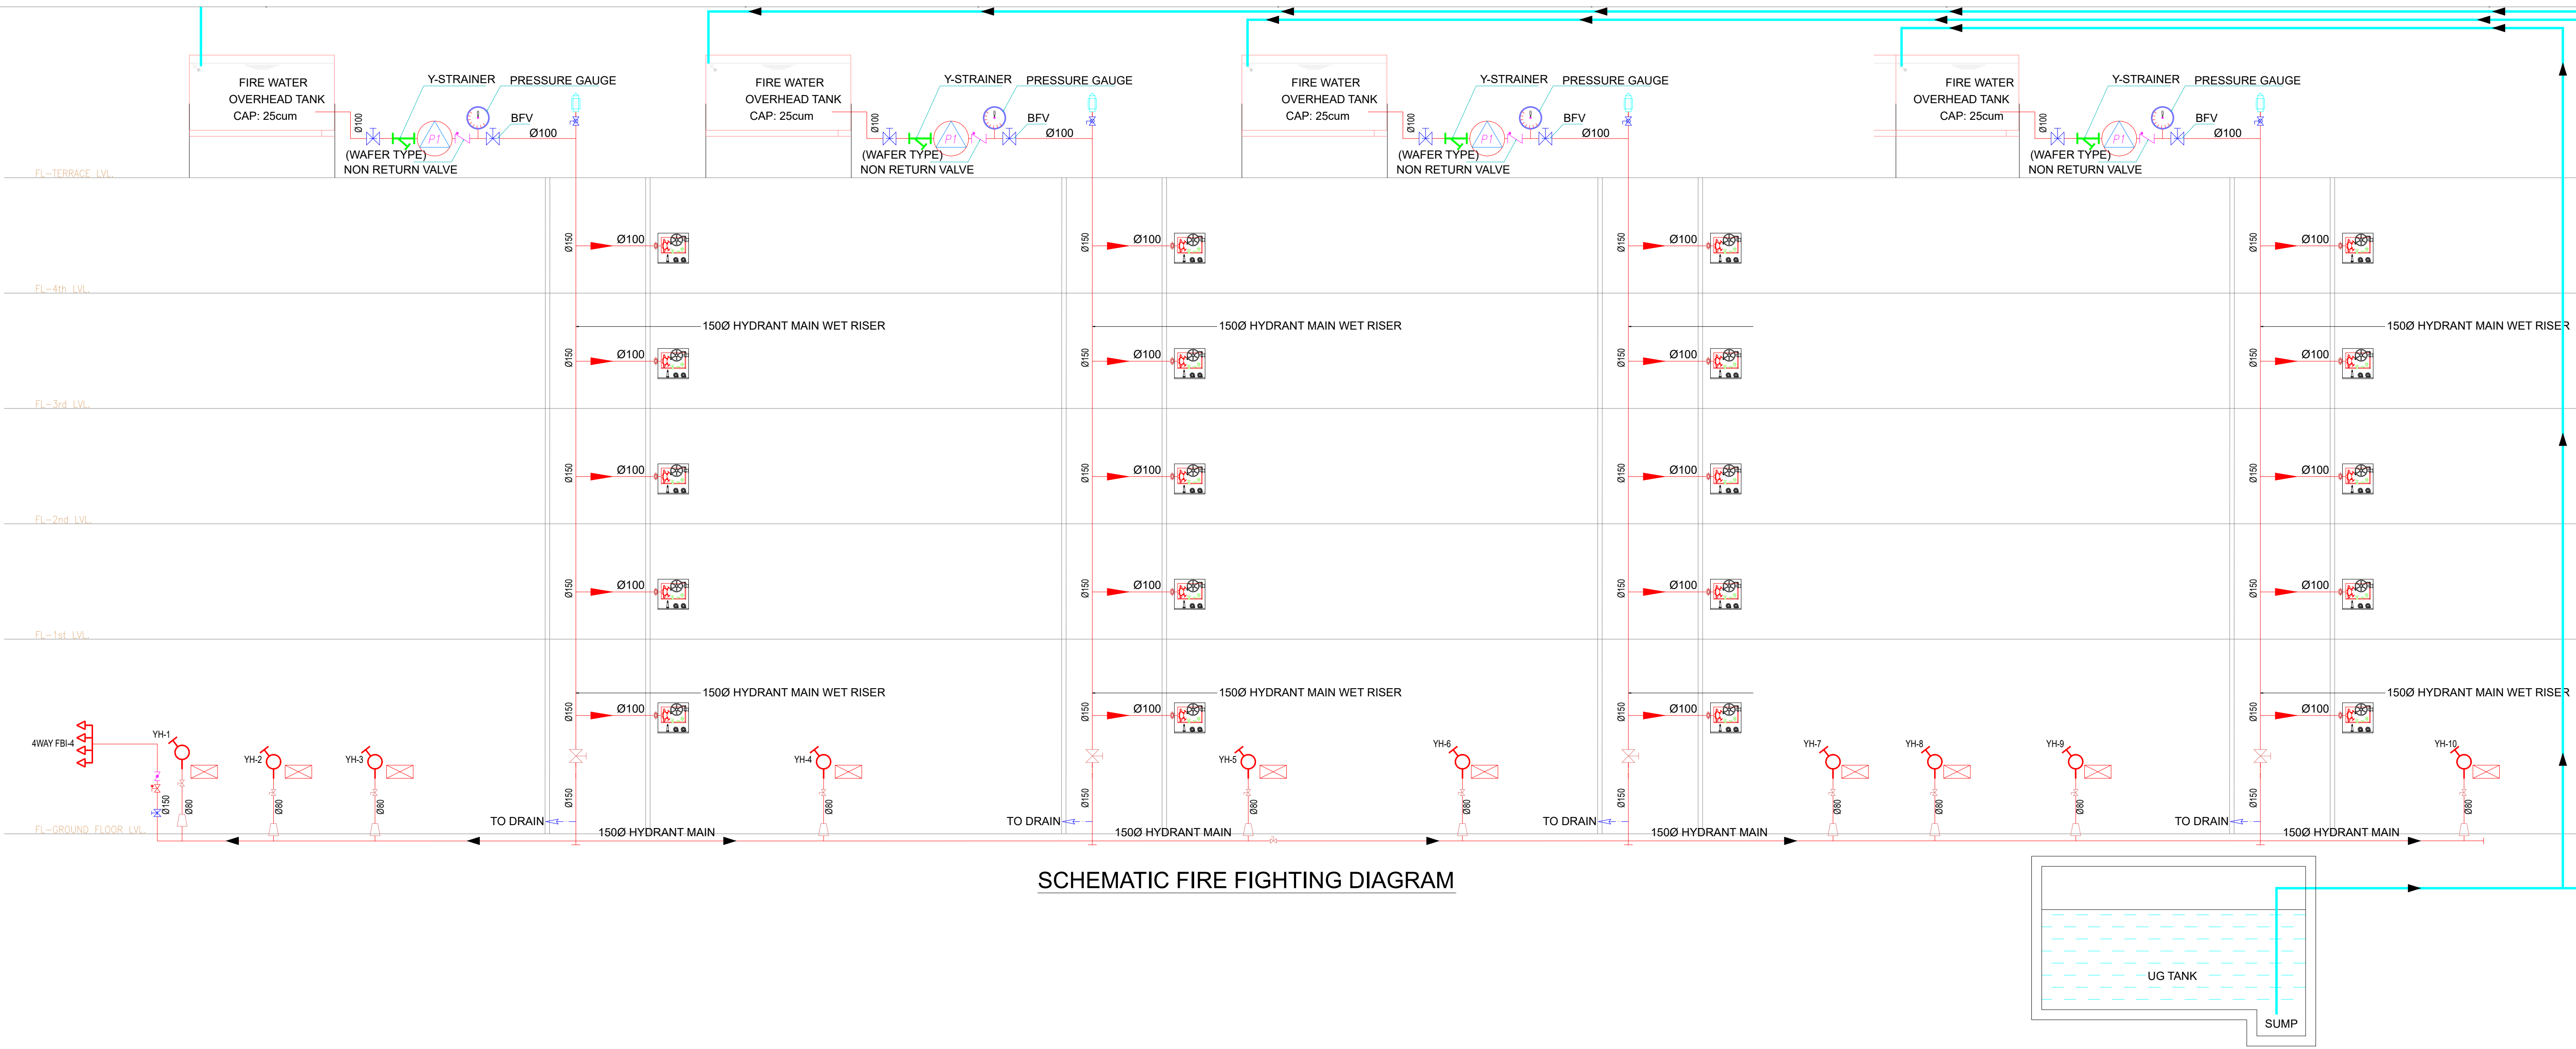

SCHMATIC FIRE FIGHTING DIAGRAM

SCHEDULE OF PUMPS

PUMP	SERVICE	QTY.
P1	TERRACE BOOSTER PUMP (900LPM)	4


NOTES:
1. ALL DIMENSIONS GIVEN ON THIS DRAWING ARE IN MILLIMETERS. DO NOT SCALE THE DRAWINGS, ANY DISCREPANCIES FOUND SHOULD BE REPORTED TO THE RESPONSIBLE ARCHITECT OR ENGINEER IMMEDIATELY.
2. IT IS THE RESPONSIBILITY OF THE CONTRACTOR TO ASCERTAIN AND CONFIRM THAT ALL DIMENSIONS SHOWN IN THESE DRAWINGS SHALL COMPLY WITH THE SITE DIMENSIONS AND LEVELS PRIOR TO PREPARING DRAWINGS AND EXECUTING THE WORKS.

RELEASED FOR
☐ PRELIMINARY ☒ APPROVAL ☐ TENDER ☐ CONSTRUCTION


PMC :
--
PROJECT :
JAYPORE _THE PALATIAL LIVING
@ VIDHYADHAR NAGAR, JAIPUR


CLIENT:
ARCHITECT:
ARCHITECT

MEP SERVICES CONSULTANT:
JR Square
Engineers & Consultancy Pvt. Ltd.
Lower Ground Floor Off. No. 28-29 Jaispur Electronic Market,
Nishi Sathi Circle, Oppal durga by Pass Road , Jaipur (Raj)
Ph:- 8869311426, 9971988409
Email:- ransongra72@gmail.com ;
jay@jrsquareengineers.com

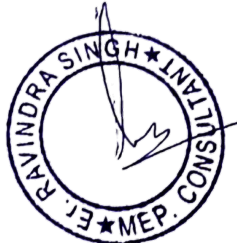

TITLE:
SCHEMATIC
FOR
FIRE FIGHTING
DRG NO.
JR-J16-FF-SCH-01
JOB NO.
J16
REVISION
R2
DELTD BY:-
SAGAR
DRAWN
PIYUSH
DATE
27-06-2024
SCALE
N.T.S.
CHKD.
RAVI

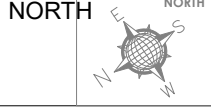

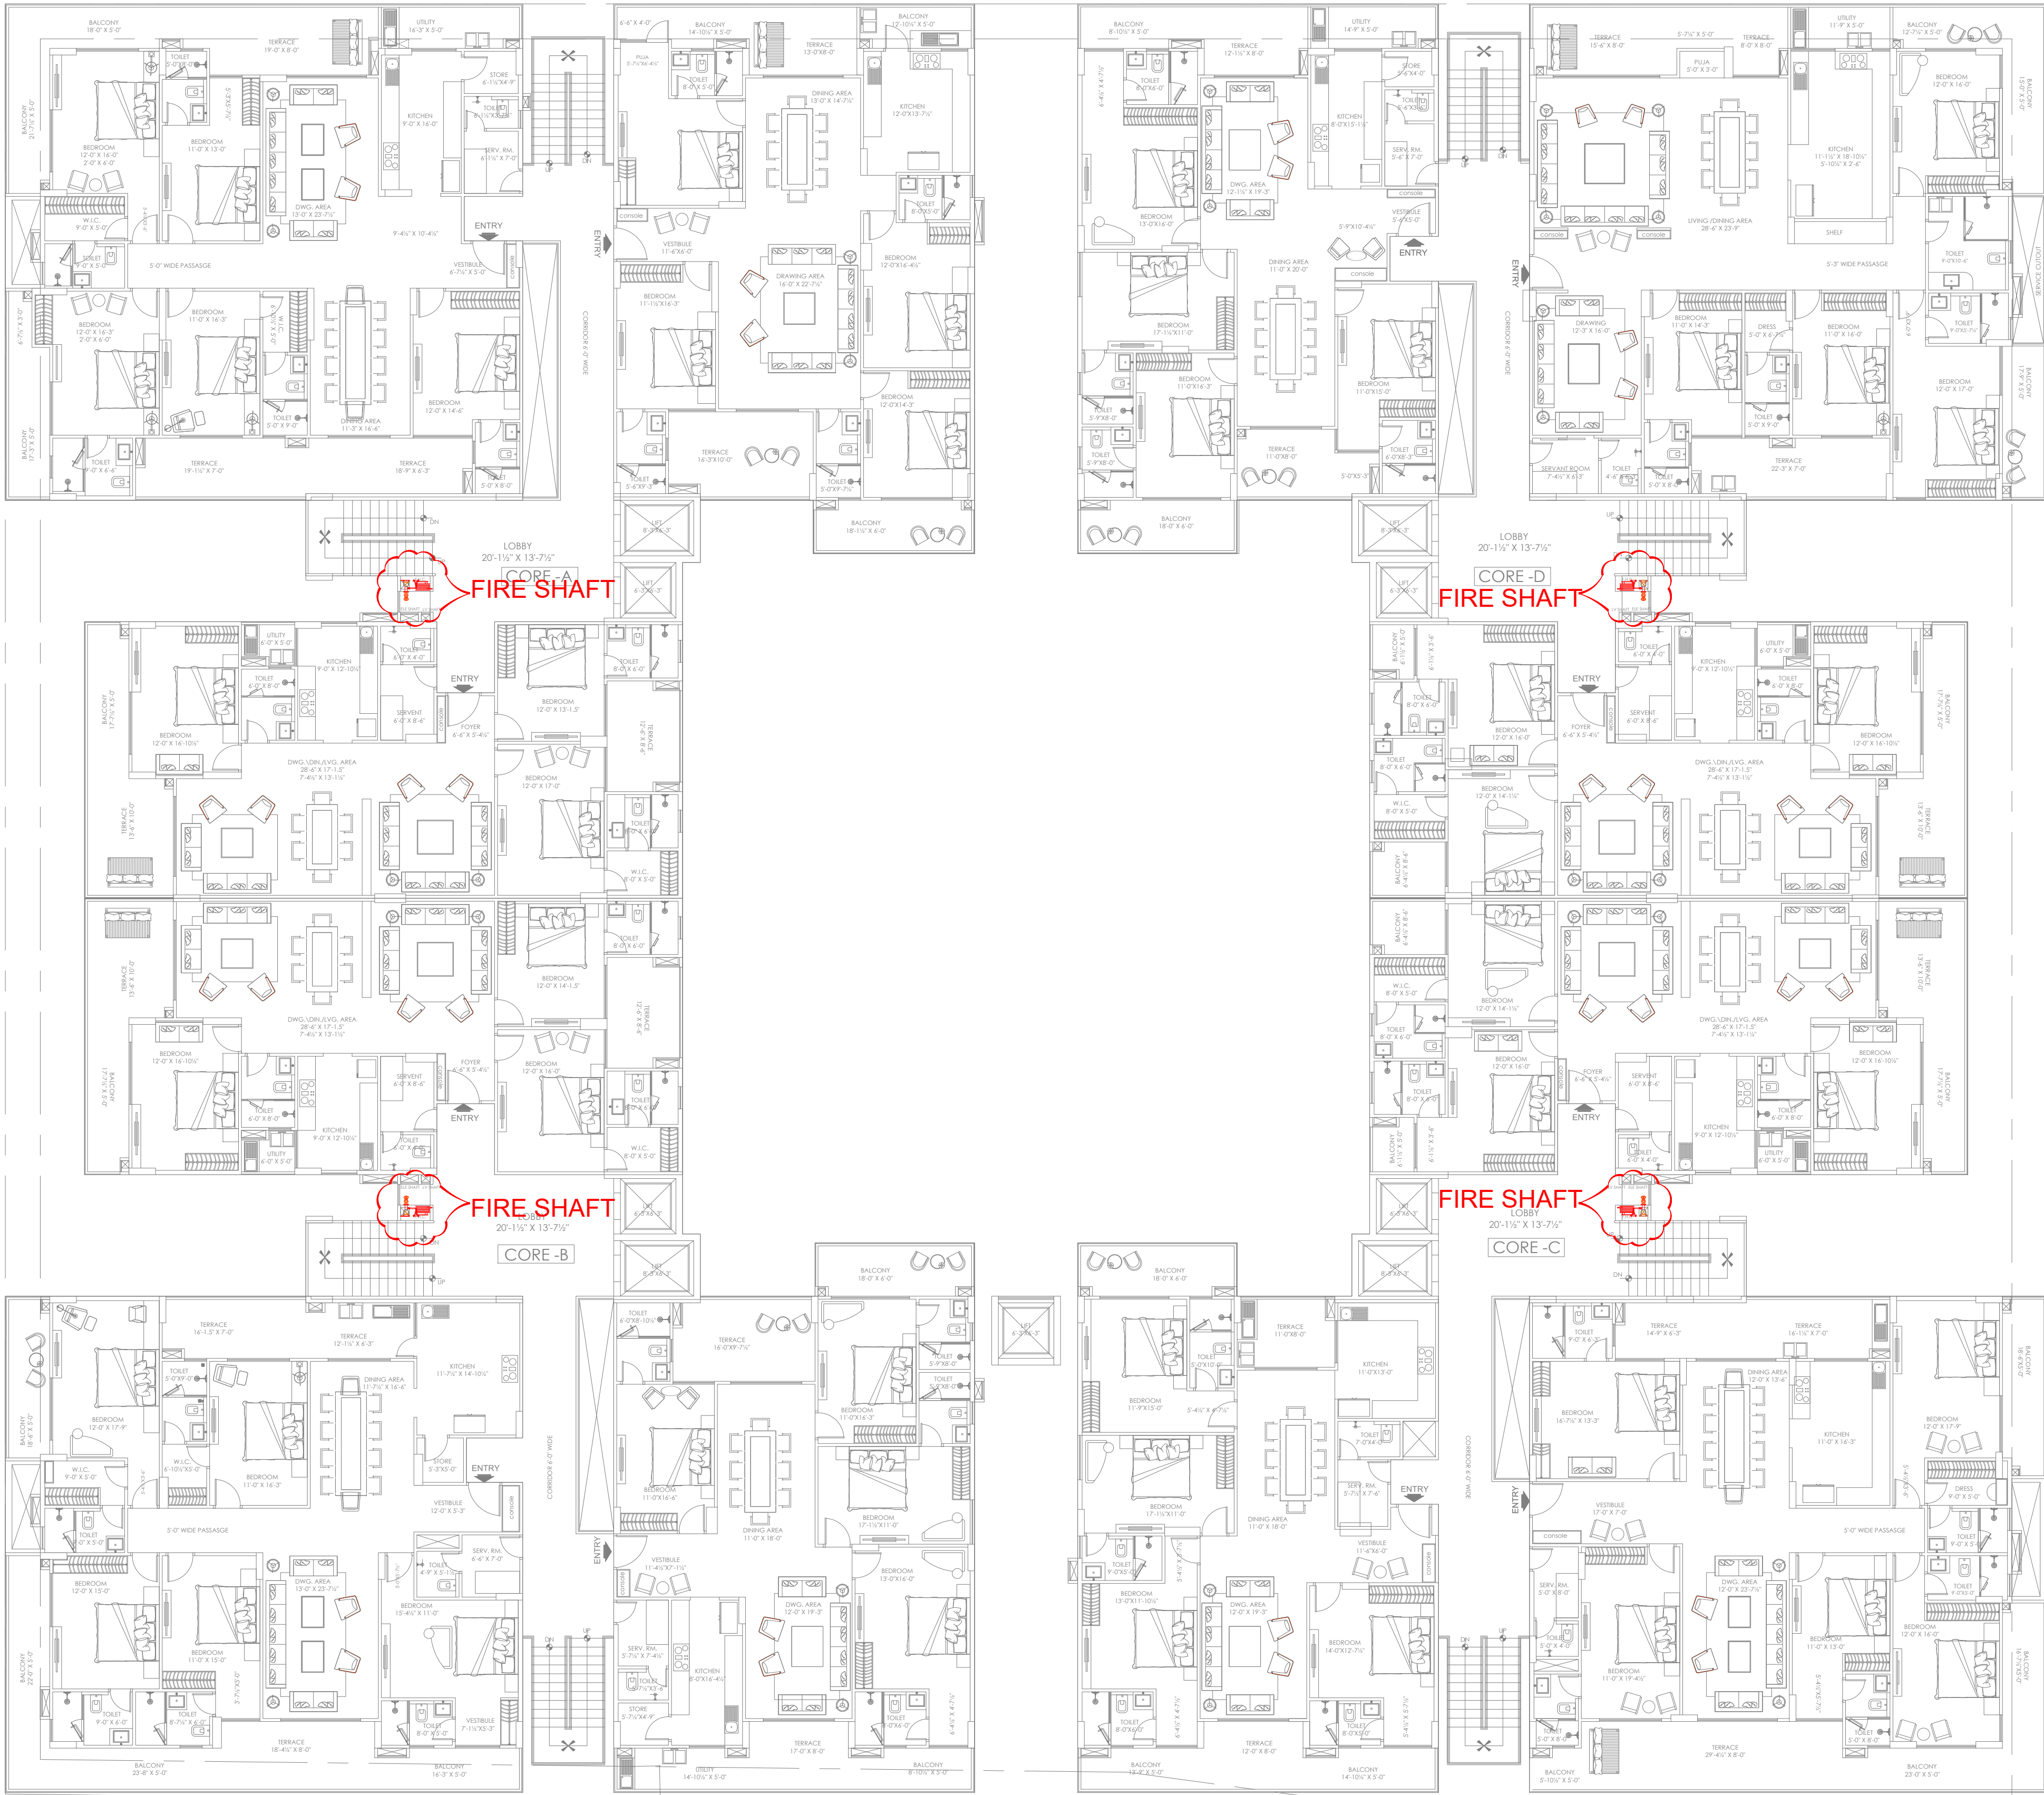

FIRE FIGHTING LEGEND	
	1500 HYDRANT RISER
	HOSE REEL
	YARD HYDRANT
	HOSE BOX
	HOOTER WITH FLASHER @ 2350MM HT FRM SSL
	MANUAL CALL POINT @1400MM HT FRM SSL
	CEILING MOUNTED SPEAKER
	HYDRANT PIPE
	SPRINKLER PIPE
	HYDRANT PIPE
	4 WAY FIRE BRIGADE CONNECTION TO HYD.RING


NOTES:
1. ALL DIMENSIONS GIVEN ON THIS DRAWING ARE IN MILLIMETERS. DO NOT SCALE THE DRAWINGS, ANY DISCREPANCIES FOUND SHOULD BE REPORTED TO THE RESPONSIBLE ARCHITECT OR ENGINEER IMMEDIATELY.
2. IT IS THE RESPONSIBILITY OF THE CONTRACTOR TO ASCERTAIN AND CONFIRM THAT ALL DIMENSIONS SHOWN IN THESE DRAWINGS SHALL COMPLY WITH THE SITE DIMENSIONS AND LEVELS PRIOR TO PREPARING DRAWINGS AND EXECUTING THE WORKS.

RELEASED FOR
☐ PRELIMINARY ☒ APPROVAL ☒ TENDER ☐ CONSTRUCTION


PMC :
--
PROJECT :
JAYPORE THE PALATIAL LIVING
@ VIDHYADHAR NAGAR, JAIPUR

CLIENT:
ARCHITECT:
ARCHITECT

MEP SERVICES CONSULTANT:
JR Square
Engineers & Consultancy Pvt. Ltd.
Lower Ground Floor Off. No. 28-29 Jaspur Electronic Market,
Nehru Seth Circle, Gopalpura by Pass Road, Japur (Raj)
Ph:- 8866311406, 9971958400
Email:- ravisongra72@gmail.com ;
info@jrsquareengineers.com

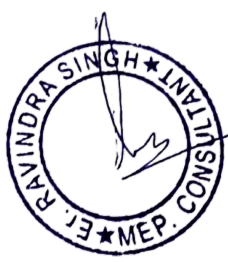

TITLE:
FIRE FIGHTING LAYOUT
FOR
TYPICAL FLOOR
DRG NO.
JR-J16-FF-03
JOB NO.
J16
REVISION
R3
DRAWN
PIYUSH
DATE
27-06-2024
SCALE
N.T.S.
CHKD.
RAVI
DELT BY:-
SAGAR

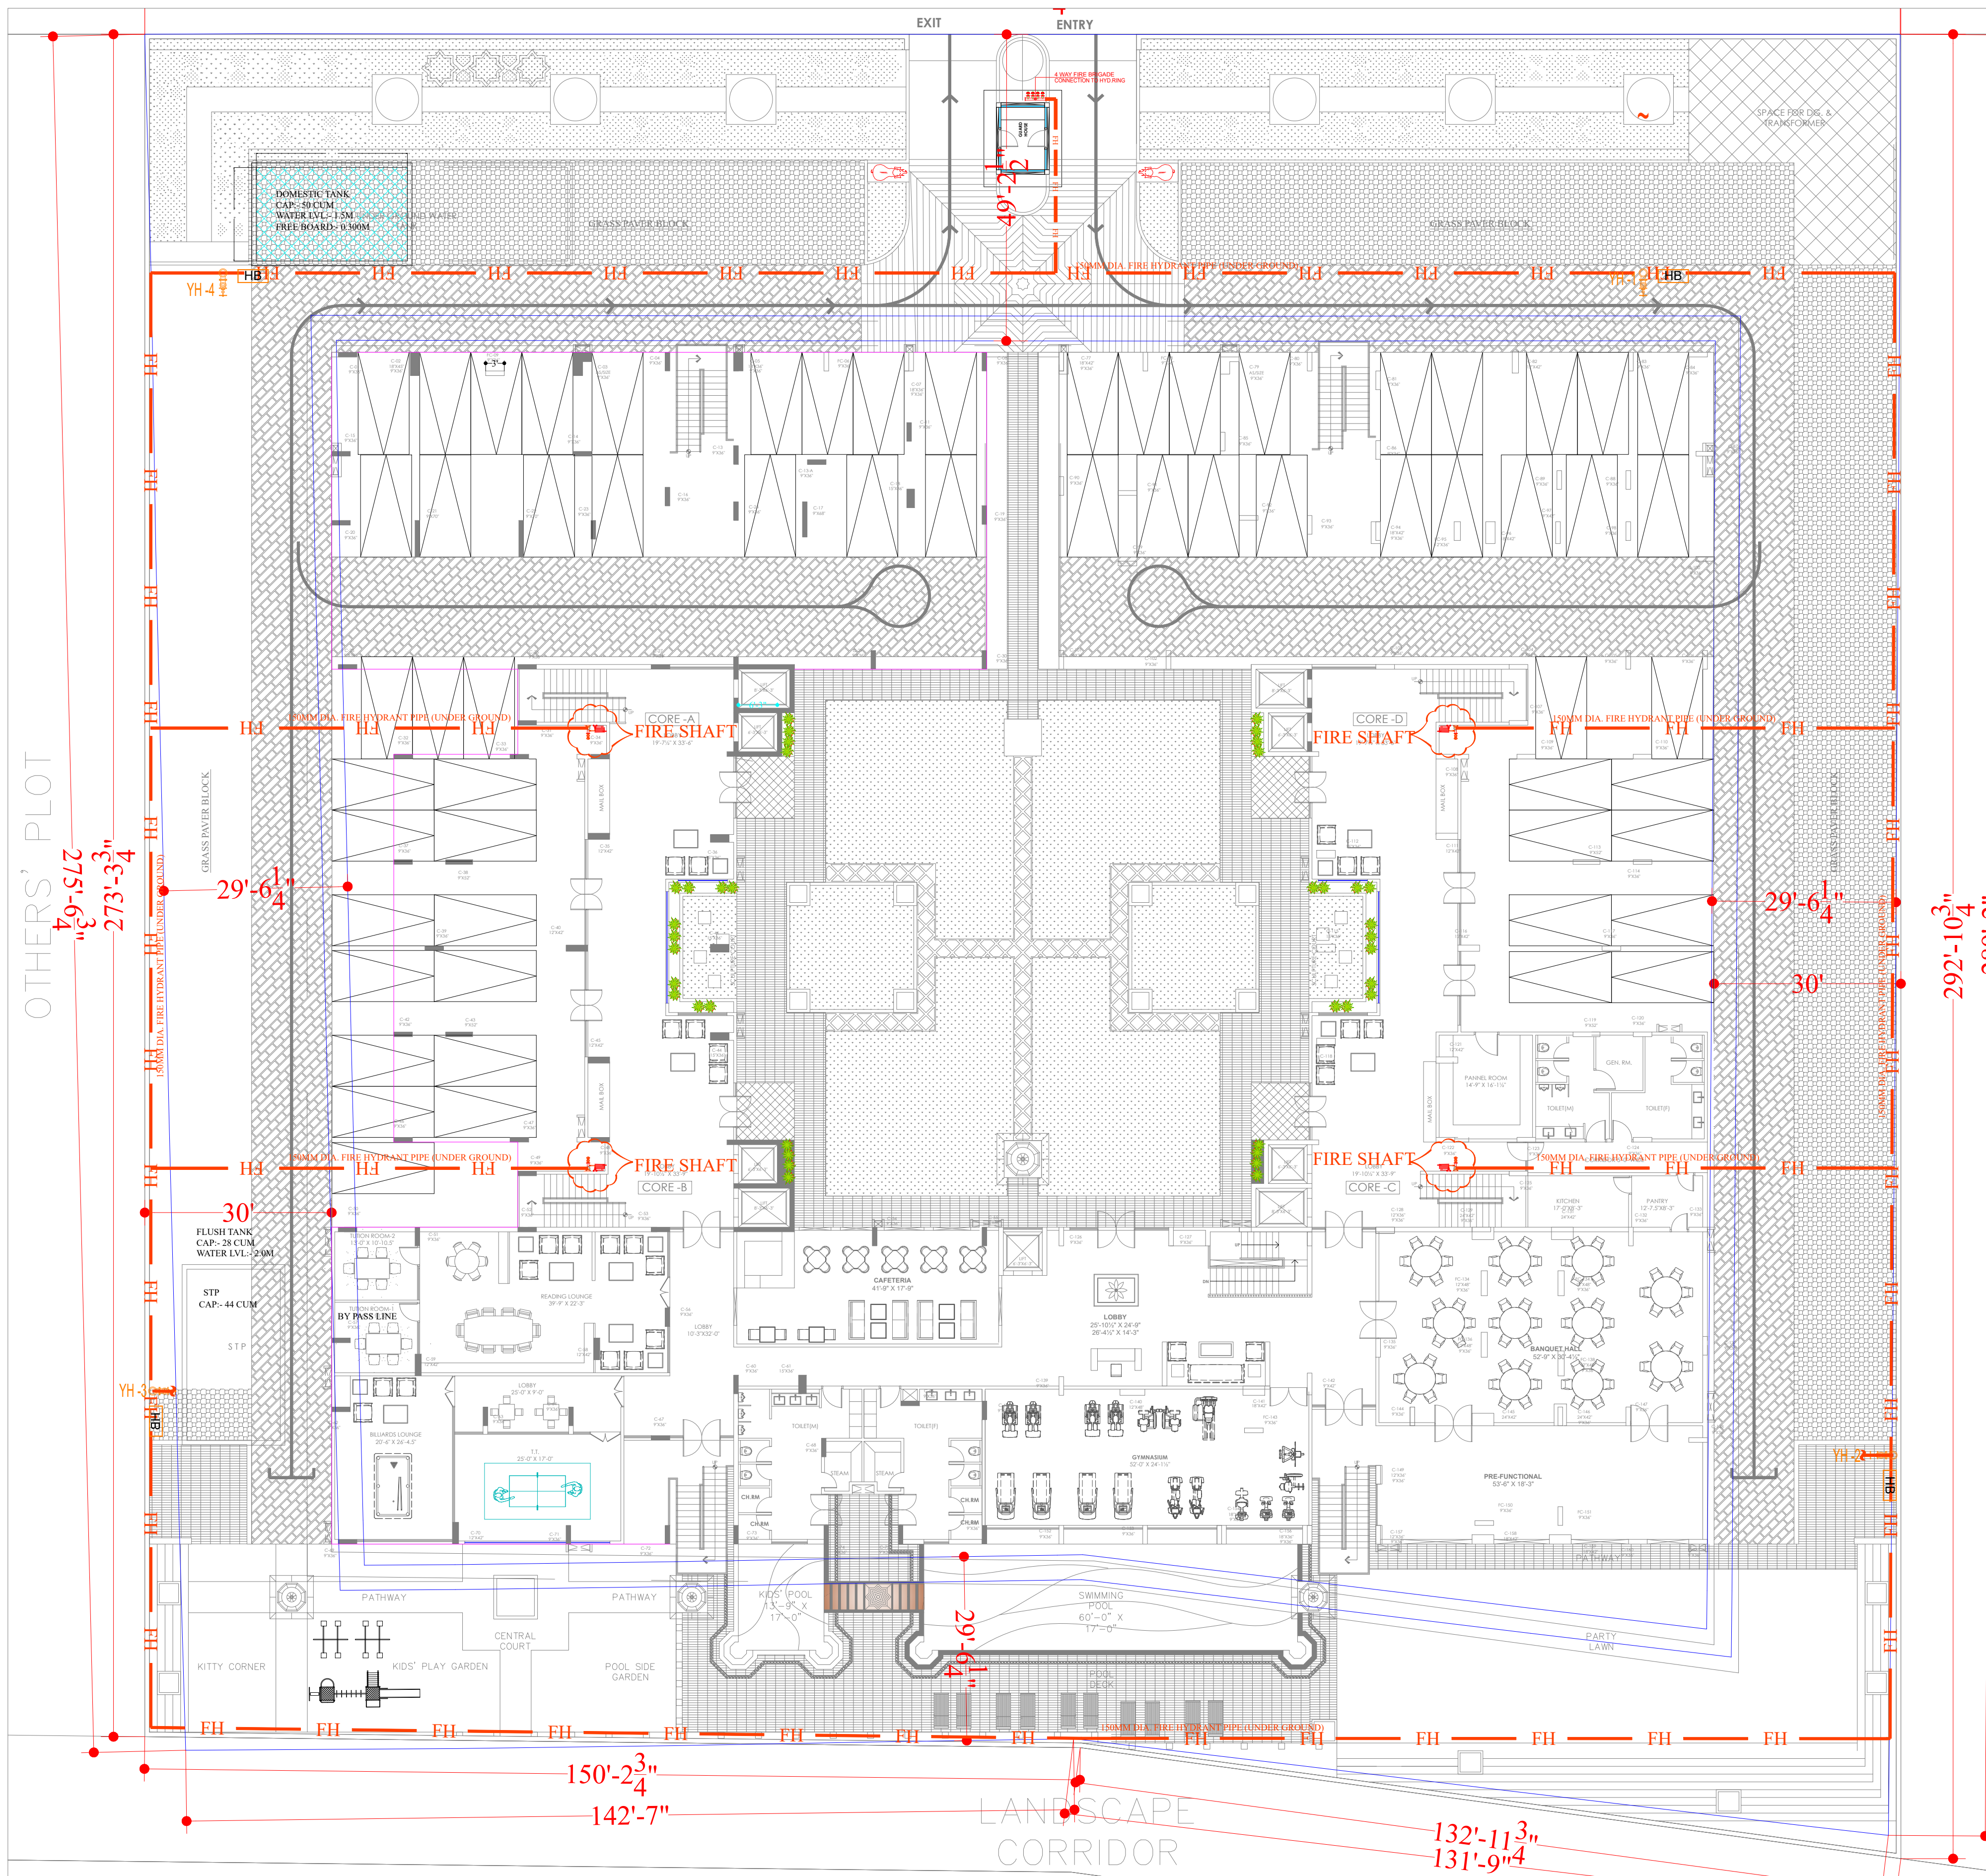

FIRE FIGHTING LEGEND	
	1500 HYDRANT RISER
	HOSE REEL
	YARD HYDRANT
	HOSE BOX
	HOOTER WITH FLASHER @ 2350MM HT FRM SSL
	MANUAL CALL POINT @1400MM HT FRM SSL
	CEILING MOUNTED SPEAKER
	HYDRANT PIPE
	SPRINKLER PIPE
	HYDRANT PIPE
	4 WAY FIRE BRIGADE CONNECTION TO HYD.RING


NOTES:
1. ALL DIMENSIONS GIVEN ON THIS DRAWING ARE IN MILLIMETERS. DO NOT SCALE THE DRAWINGS. ANY DISCREPANCIES FOUND SHOULD BE REPORTED TO THE RESPONSIBLE ARCHITECT OR ENGINEER IMMEDIATELY.
2. IT IS THE RESPONSIBILITY OF THE CONTRACTOR TO ASCERTAIN AND CONFIRM THAT ALL DIMENSIONS SHOWN IN THESE DRAWINGS SHALL COMPLY WITH THE SITE DIMENSIONS AND LEVELS PRIOR TO PREPARING DRAWINGS AND EXECUTING THE WORKS.

RELEASED FOR
☐ PRELIMINARY ☒ APPROVAL ☐ TENDER ☐ CONSTRUCTION

PMC :
--
PROJECT :
JAYPORE THE PALATIAL LIVING
@ VIDHYADHAR NAGAR, JAIPUR

CLIENT:
ARCHITECT:
ARCHITECT

MEP SERVICES CONSULTANT:
JR Square
Engineers & Consultancy Pvt. Ltd.
Lower Ground Floor Off. No. 28-29 Jaispur Electronic Market,
Nishi Sathi Circle, Gopal Sura By Pass Road, Jaipur (Raj)
Ph:- 8866311426, 9971988409
Email:- ramsongr72@gmail.com ;
info@jrsquareengineers.com

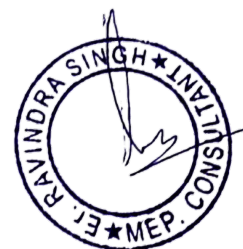

TITLE:
FIRE FIGHTING LAYOUT
FOR
GROUND FLOOR LAYOUT

DRG NO.
JR-01-FF-01

DRAWN
PIYUSH

DATE
27-06-2024

SCALE
N.T.S.

CHKD.
RAVI

JOB NO.
J16

REVISION
R3

DELT BY:-
SAGAR



SHEET SIZE
A2