
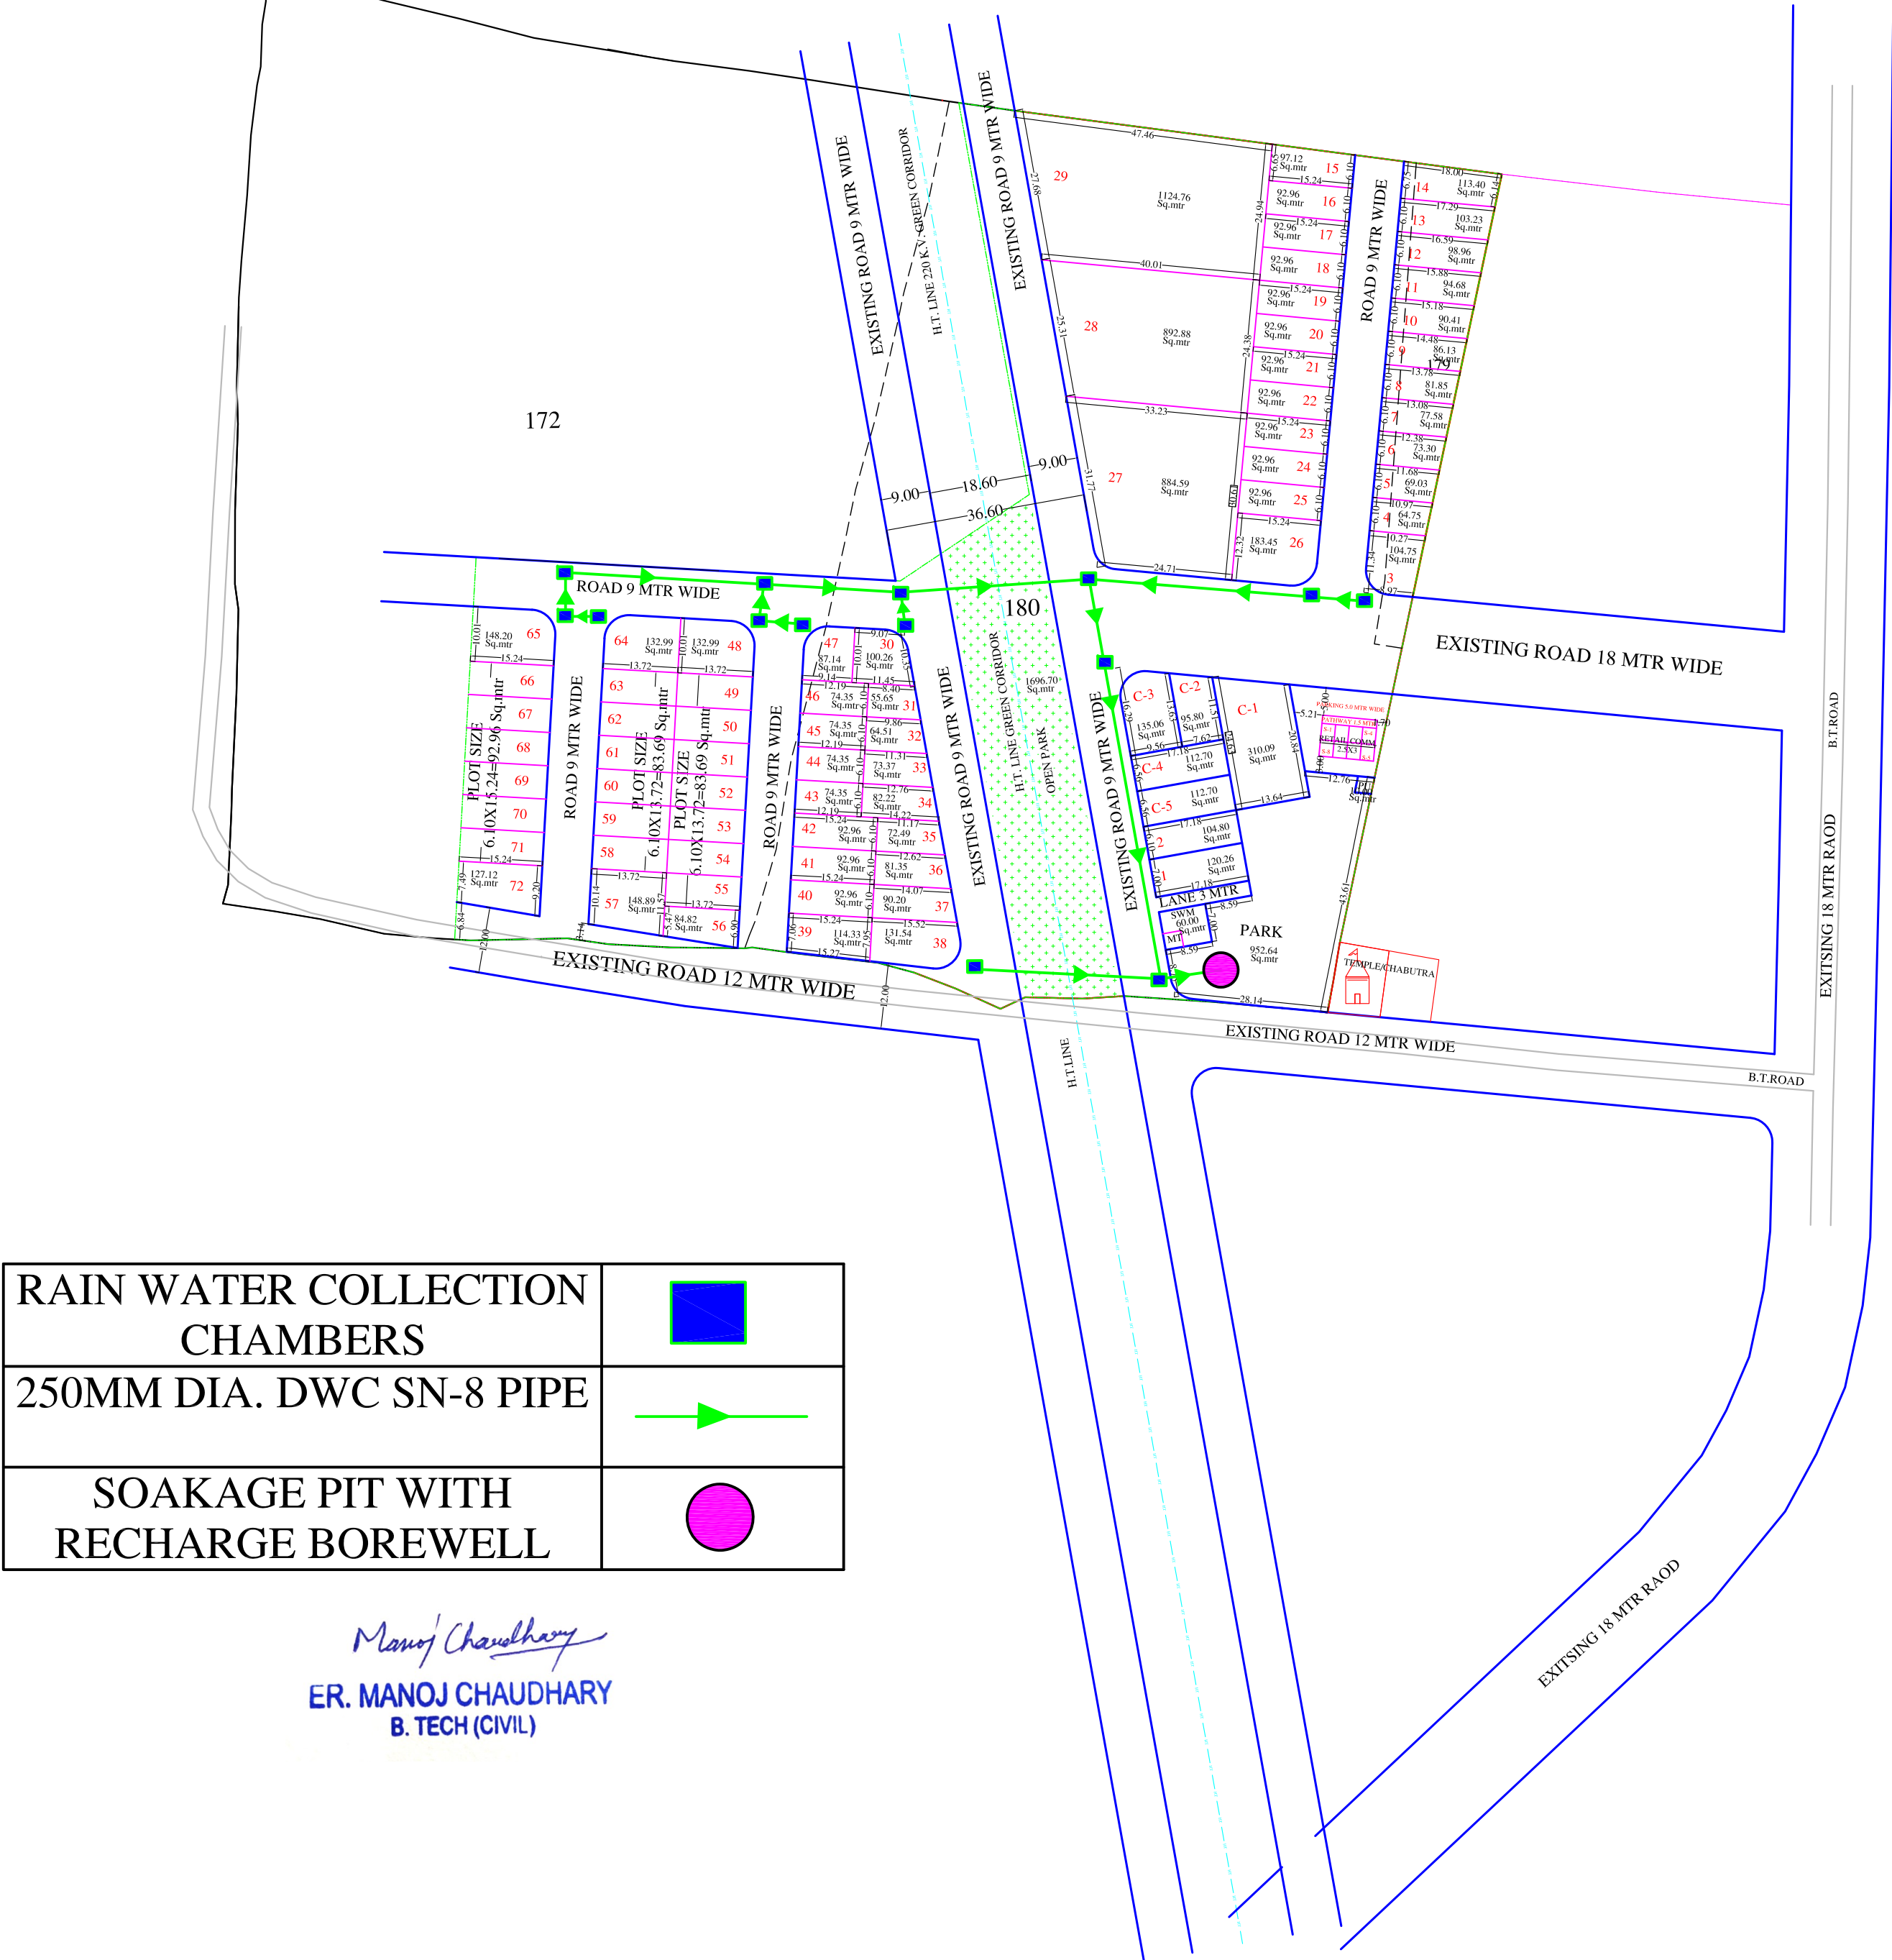




RAIN WATER HARVESTING LAYOUT PLAN OF "GULAB HARI ENCLAVE" BLOCK-A

AT VILL- JAGAT SARVANPURA TEH- SANGANER JAIPUR
KHASRA NO.- 179,180,172

SCALE:-1:1000

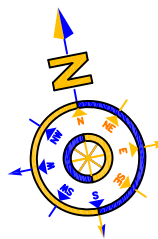

90A AREA DETAILS		
KH. NO.	90A AREA	BALANCE AREA
179	800.00 Sq.mtr	00.00 Sq.mtr
180	14000.00 Sq.mtr	1600.00 Sq.mtr
172	4200.00 Sq.mtr	14100.00 Sq.mtr
TOTAL 90A AREA=19000.00 Sq.mtr		

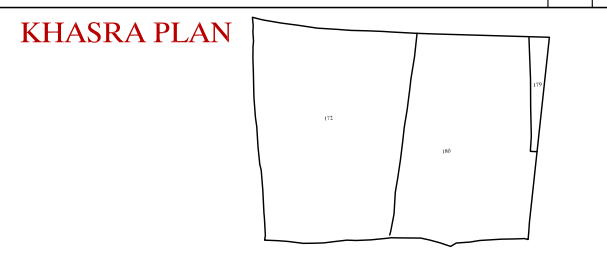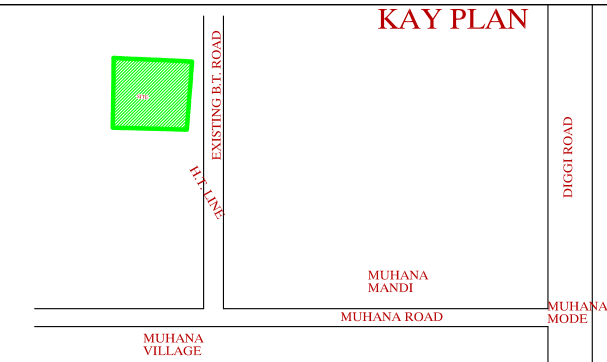

J. D. A.			
AREA ANALYSIS'S :-			
S.NO.	LAND USE	AREA(IN Sq.mtr)	%
1.	RESIDENTIAL PLOT	9343.70 Sq.mtr	49.18%
2.	COMMERCIAL	766.36 Sq.mtr	04.03%
3.	RETAIL COMM.	60.00 Sq.mtr	00.32%
4.	M.T. & S.W.M.+PU	70.00 Sq.mtr	00.37%
5.	PARK	952.64 Sq.mtr	05.01%
6.	H.T. LINE(OPEN PARK)	1696.70 Sq.mtr	08.93%
7.	ROAD	6110.60 Sq.mtr	32.16%
8.	NET PLANNING AREA	19000.00 Sq.mtr	100.00%
NAME OF SOCIETY: NIJI KHATEDAR			
NAME OF SCHEME :			
ZONE NO. ()		SECTOR NO.	
SCALE : 1=750		DRG. NO.	
A. T. P. ZONE		D.T.P.	S.T.P.
JAIPUR DEVELOPEMENT AUTHORITY, JAIPUR.			
PLANNER :			