


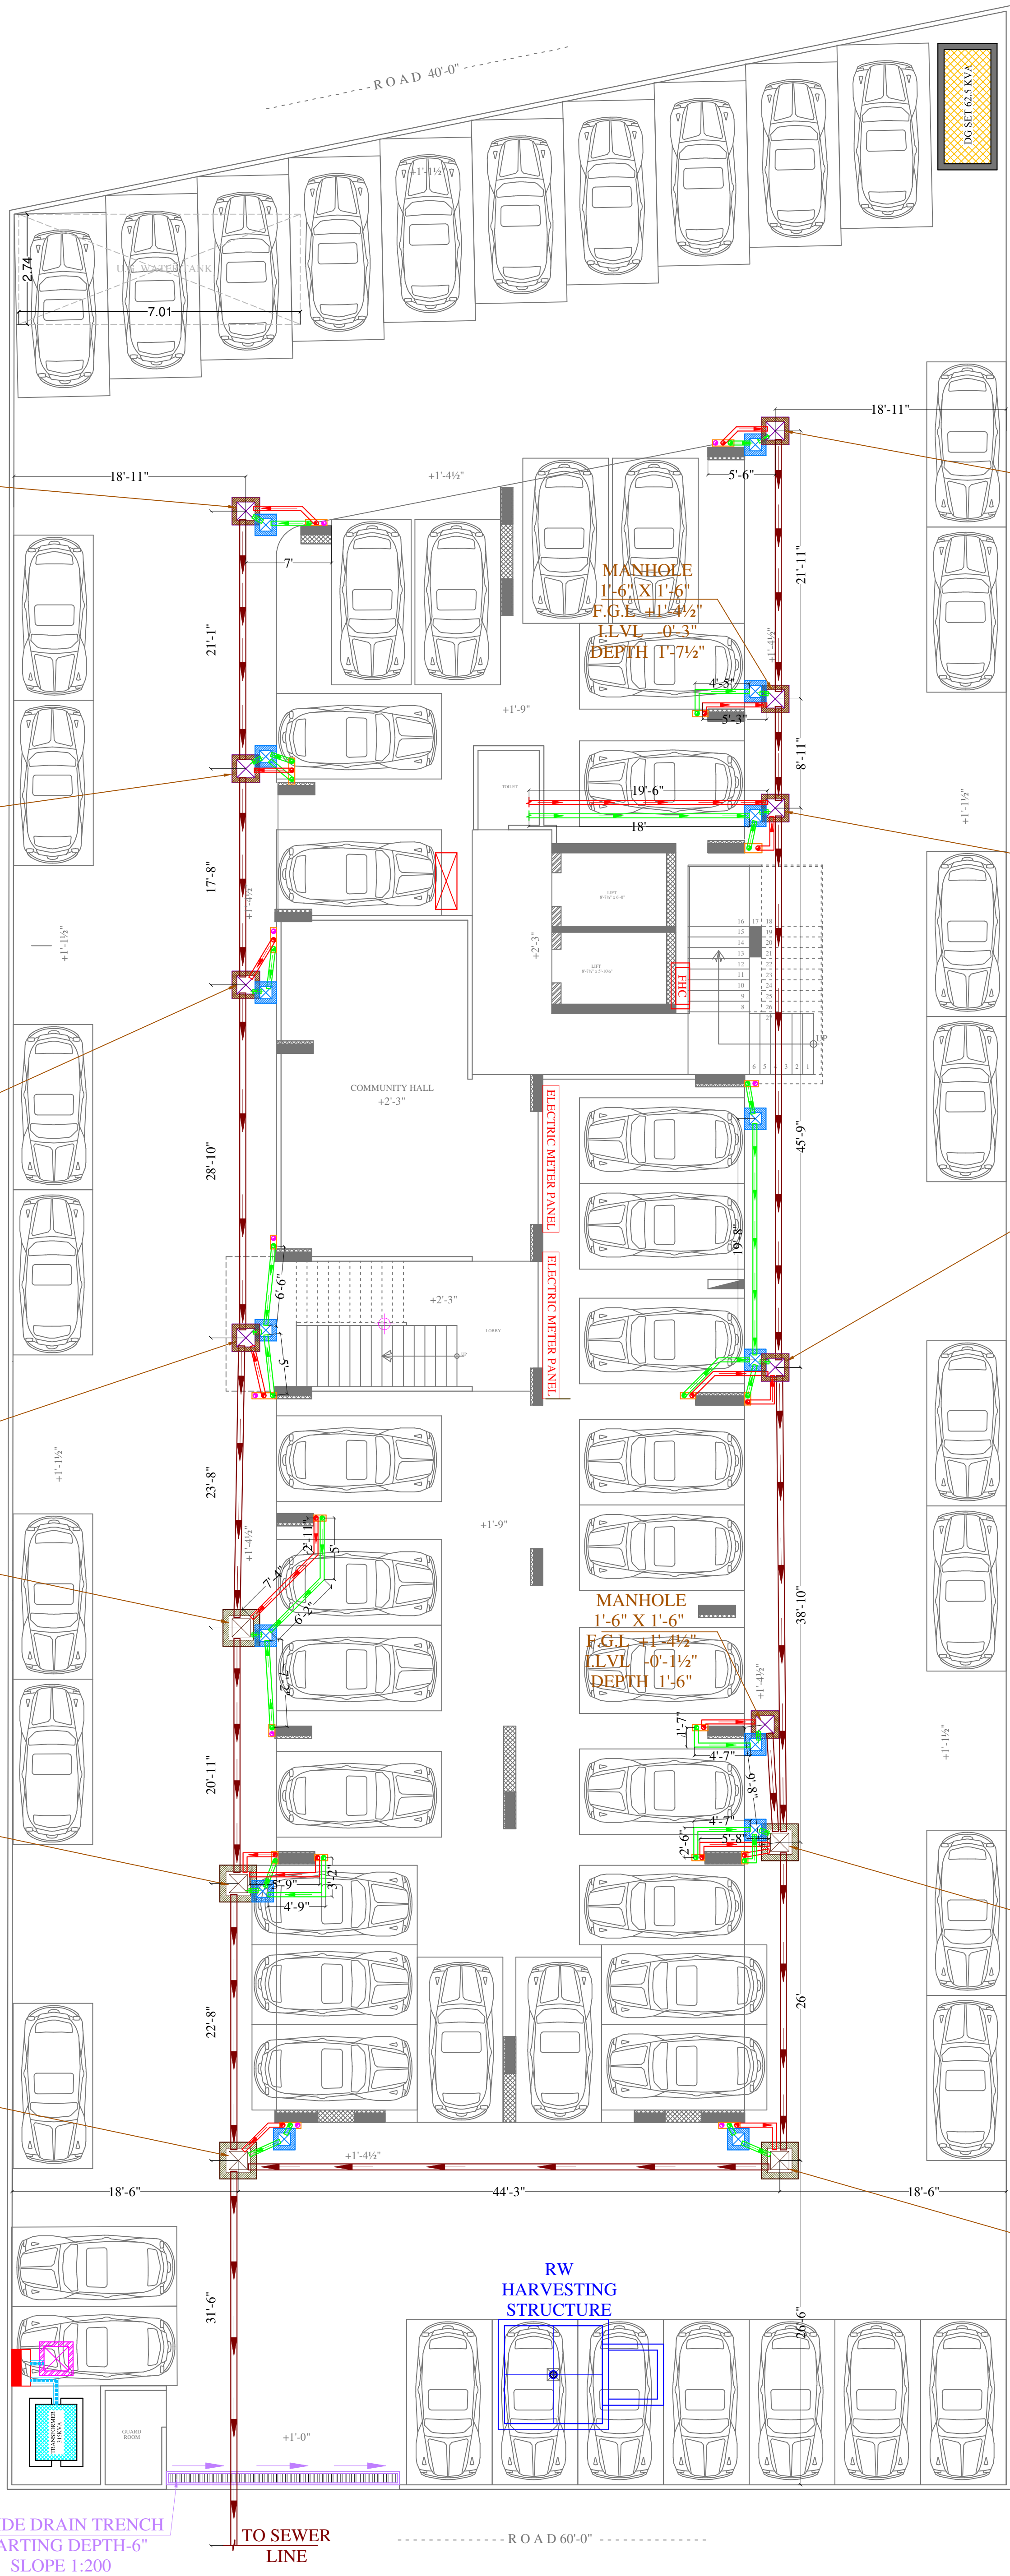

SOIL WASTE LEGEND:-

	Ø4" SOIL WASTE PIPE SLOPE 1:150
	Ø4" WASTE WATER PIPE SLOPE 1:150
	Ø6" SOIL WASTE PIPE SLOPE 1:200
	GULLY TRAP 1'-0" X 1'-0" DEPTH 1'-0"
	SEWERAGE MANHOLE 1'-6" X 1'-6"
	SEWERAGE RECTANGULAR MANHOLE 2'-0" X 2'-0"

VIPUL AGARWAL
M.E.P. CONSULTANT
B.E. ELECTRICAL

PROJECT NAME :- SHAGUN

PROMOTER NAME :- CHORDIA GROUP

PROJECT ADDRESS :-
KHA, NO. 436/163 AT VILLAGE RAMSIGH PURA
URF DHOLAI, TEHSIL - SANGANER , JAIPUR

DRAWING: STILT FLOOR EXTERNAL
SEWERAGE CHAMBER &
PIPE ROUTE PLAN


DATE-
09-06-2023

SCALE-
N.T.S

SERVICES CONSULTANT:
VIPUL CONSULTING,
F 9 / 440 , Keshav Marg Chitrakut Scheme,Jaipur
PH:91-0-93146-10438 ,0141-2440946 Mail:vipul8599@yahoo.com

ARCHITECT :-

SPACE GRID
C-49,vidya Apartment,paras Marg,
Bapu Nagar,near Janta Store Circle,
Jaipur-302015
Ph-09314918766,0141-4005506 (o)
Email:-info.spacegrid@gmail.com

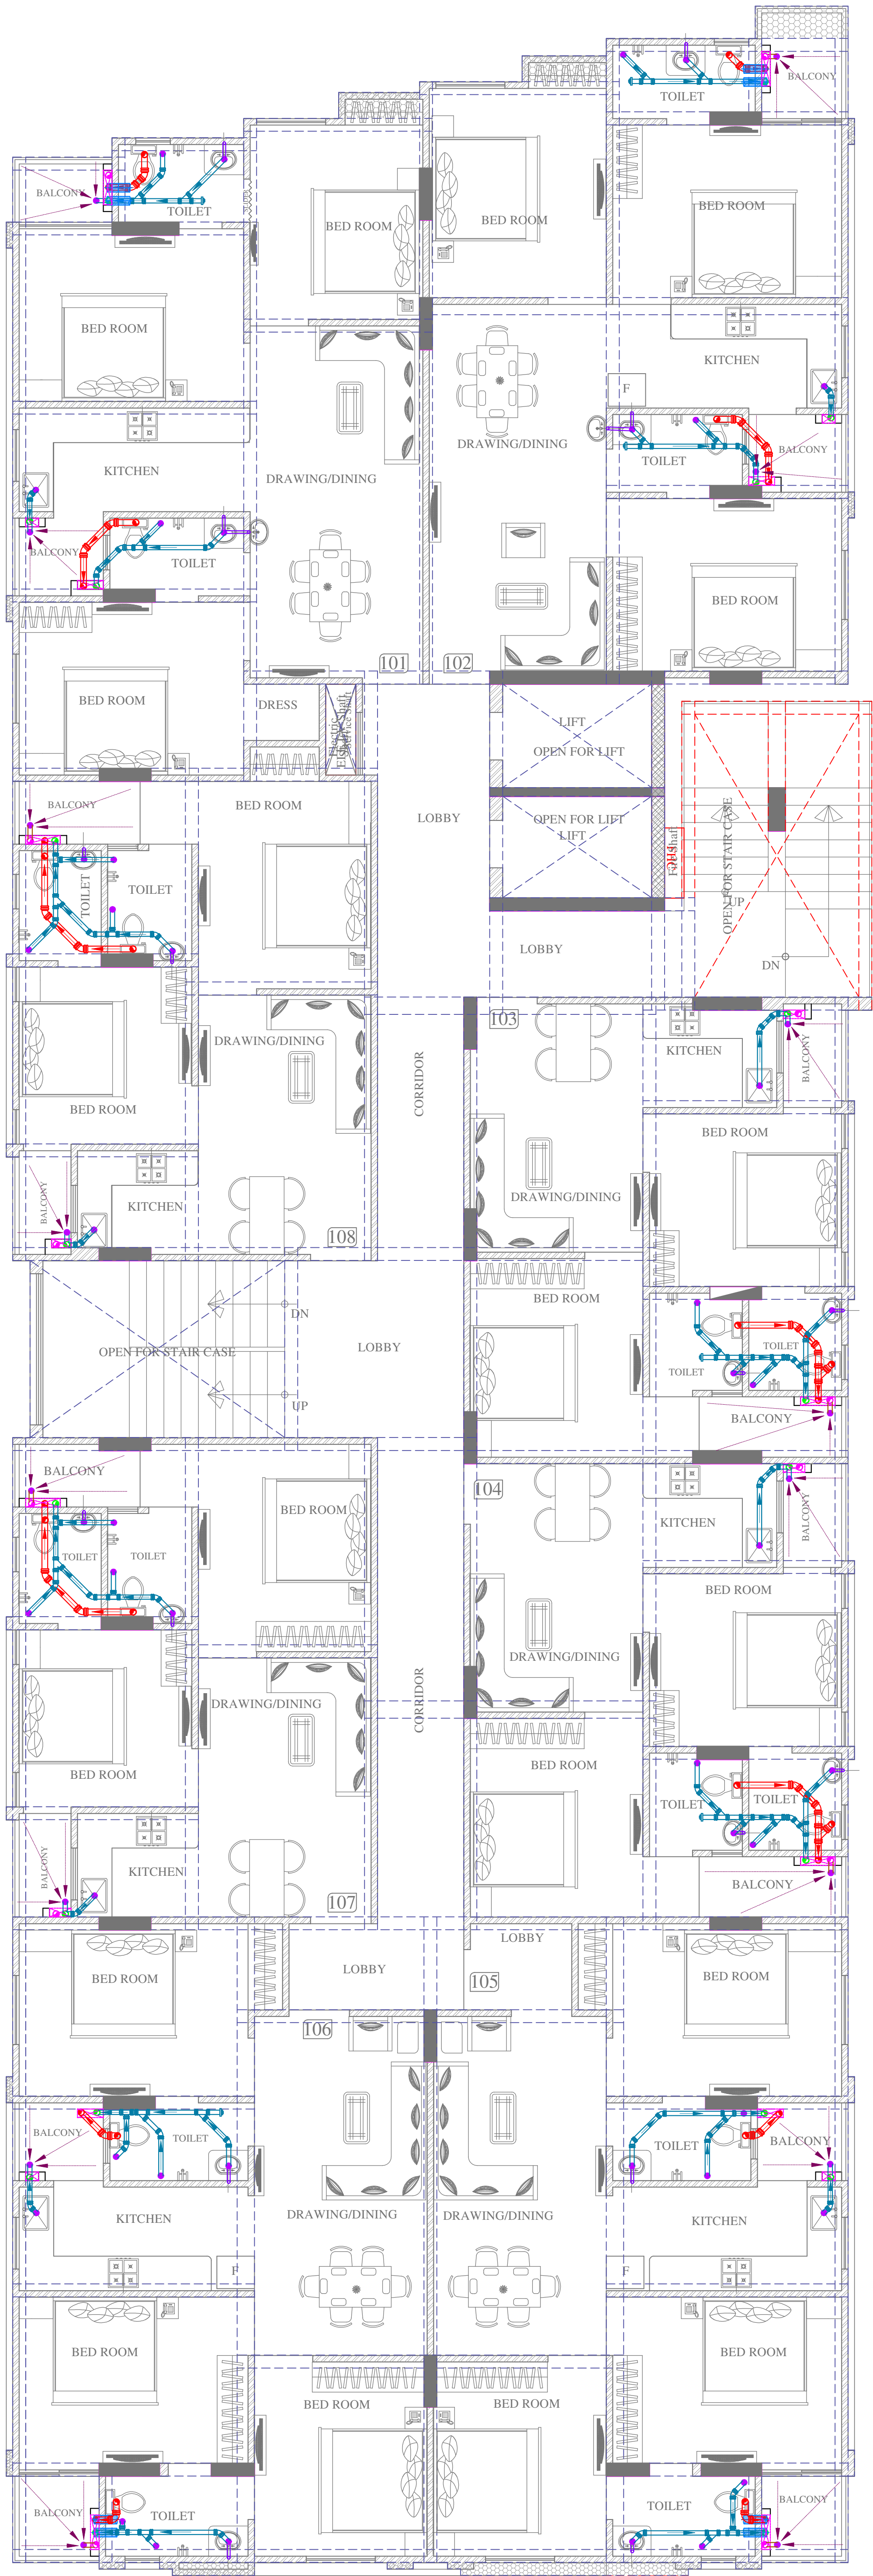

TYPICAL FLOOR INTERNAL DRAINAGE PLAN

SYMBOL	DESCRIPTION
	Ø110 mm Soil Waste Water Pipe
	Ø110 mm Waste Water Pipe
	Ø110 mm Rain Water Pipe
	Ø110 mm Soil Waste Water Pipe Slope 1:150
	Ø110 mm Waste Water Pipe Slope 1:150
	Ø110 mm Rain Water Pipe Slope 1:200
	Ø75 mm Waste Water Pipe Internal Toilet Slope 1:150
	Ø75 mm Rain Water Pipe
	Ø40mm Waste Water Pipe Bottle Trap
	FLOOR TRAP
	Flow Direction
	6" Platform Raise

Vipul
VIPUL AGARWAL
M.E.P. CONSULTANT
B.E. ELECTRICAL

PROJECT NAME :- SHAGUN	
PROMOTER NAME :- CHORDIA GROUP	
PROJECT ADDRESS :- KHA. NO. 436/163 AT VILLAGE RAMSIGH PURA URF DHOLAI, TEHSIL - SANGANER , JAIPUR	
DRAWING: TYPICAL FLOOR INTERNAL DRAINAGE PLAN	
DATE:- 12-11-2022	SCALE:- N.T.S
SERVICES CONSULTANT: VIPUL CONSULTING F 9 / 440 , Keshav Marg Chitrakut Scheme,Jaipur PH:91-0-93146-10438 ,0141-2440946 Mail:vipul8599@yahoo.com	
ARCHITECT :- SPACE GRID C-49,vidya Apartment,paras Marg, Bapu Nagar,near Janta Store Circle, Jaipur-302015 Ph-09314918766,0141-4005506 (o) Email:-info.spacegrid@gmail.com	



TYPICAL FLOOR INTERNAL PLUMBING PLAN

All Heights For Finish Floor Lvl	SYMBOL	SYMBOL	DESCRIPTION
+1000MM			Ø 20MM CWS PIPE THRU WALL CHASE TO SINK
+1950MM			Ø 20MM HWS PIPE THRU WALL CHASE TO SINK
			Ø 20MM CWS PIPE THRU WALL CHASE TO GEYSER
+1500MM			Ø 20MM HWS PIPE THRU WALL CHASE FROM GEYSER
+450MM			Ø 20MM CWS PIPE THRU WALL CHASE TO AQUAGUARD
+800MM			Ø 20MM HWS PIPE THRU WALL CHASE TO BASIN ANGLE VALVE
+2100MM			Ø 20MM CWS PIPE THRU WALL CHASE TO CONCEALED STOP COCK
+300MM			Ø 20MM CWS PIPE THRU WALL CHASE TO FAUCET
+450MM			Ø 20MM CWS PIPE THRU WALL CHASE TO CISTERN ANGLE VALVE
+1000MM WALL MIXER DIVERTOR			Ø 20MM CWS PIPE THRU WALL CHASE TO WALL MIXER / DIVERTOR
+2025MM O.H.SHOWER			Ø 20MM HWS PIPE THRU WALL CHASE TO WALL MIXER / DIVERTOR
+600MM			Ø 20MM CWS PIPE THRU WALL CHASE TO TAP
+450MM			Ø 20MM CWS PIPE THRU WALL CHASE TO CISTERN ANGLE VALVE
			Floor Trap
+950MM	AS PER/ARCHI.		MIRROR 450X450mm(BOTTOM)
+1000MM	AS PER/ARCHI.		SOAP DISH
+1500MM	AS PER/ARCHI.		TOWEL RAIL
+450MM	AS PER/ARCHI.		PAPER HOLDER
			COLD WATER SUPPLY LINE
			HOT WATER SUPPLY LINE

VIPUL AGARWAL
M.E.P. CONSULTANT
B.E. ELECTRICAL

PROJECT NAME :- SHAGUN

PROMOTER NAME :- CHORDIA GROUP

PROJECT ADDRESS :-
KHA. NO. 436/163 AT VILLAGE RAMSIGHUPURA
URF DHOLAI, TEHSIL - SANGANER , JAIPUR

DRAWING:

TYPICAL FLOOR INTERNAL
PLUMBING PLAN

DATE-
12-11-2022

SCALE-
N.T.S

SERVICES CONSULTANT:
VIPUL CONSULTING,
F 9 / 440 , Keshav Marg Chitrakut Scheme,Jaipur
PH-91-0-93146-10438 ,0141-2440946 Mail:vipul8599@yahoo.com

ARCHITECT :-

SPACE GRID
C-49,vidya Apartment,paras Marg,
Bapu Nagar,near Janta Store Circle,
Jaipur-302015
Ph-09314918766,0141-4005506 (o)
Email:-info.spacegrid@gmail.com