


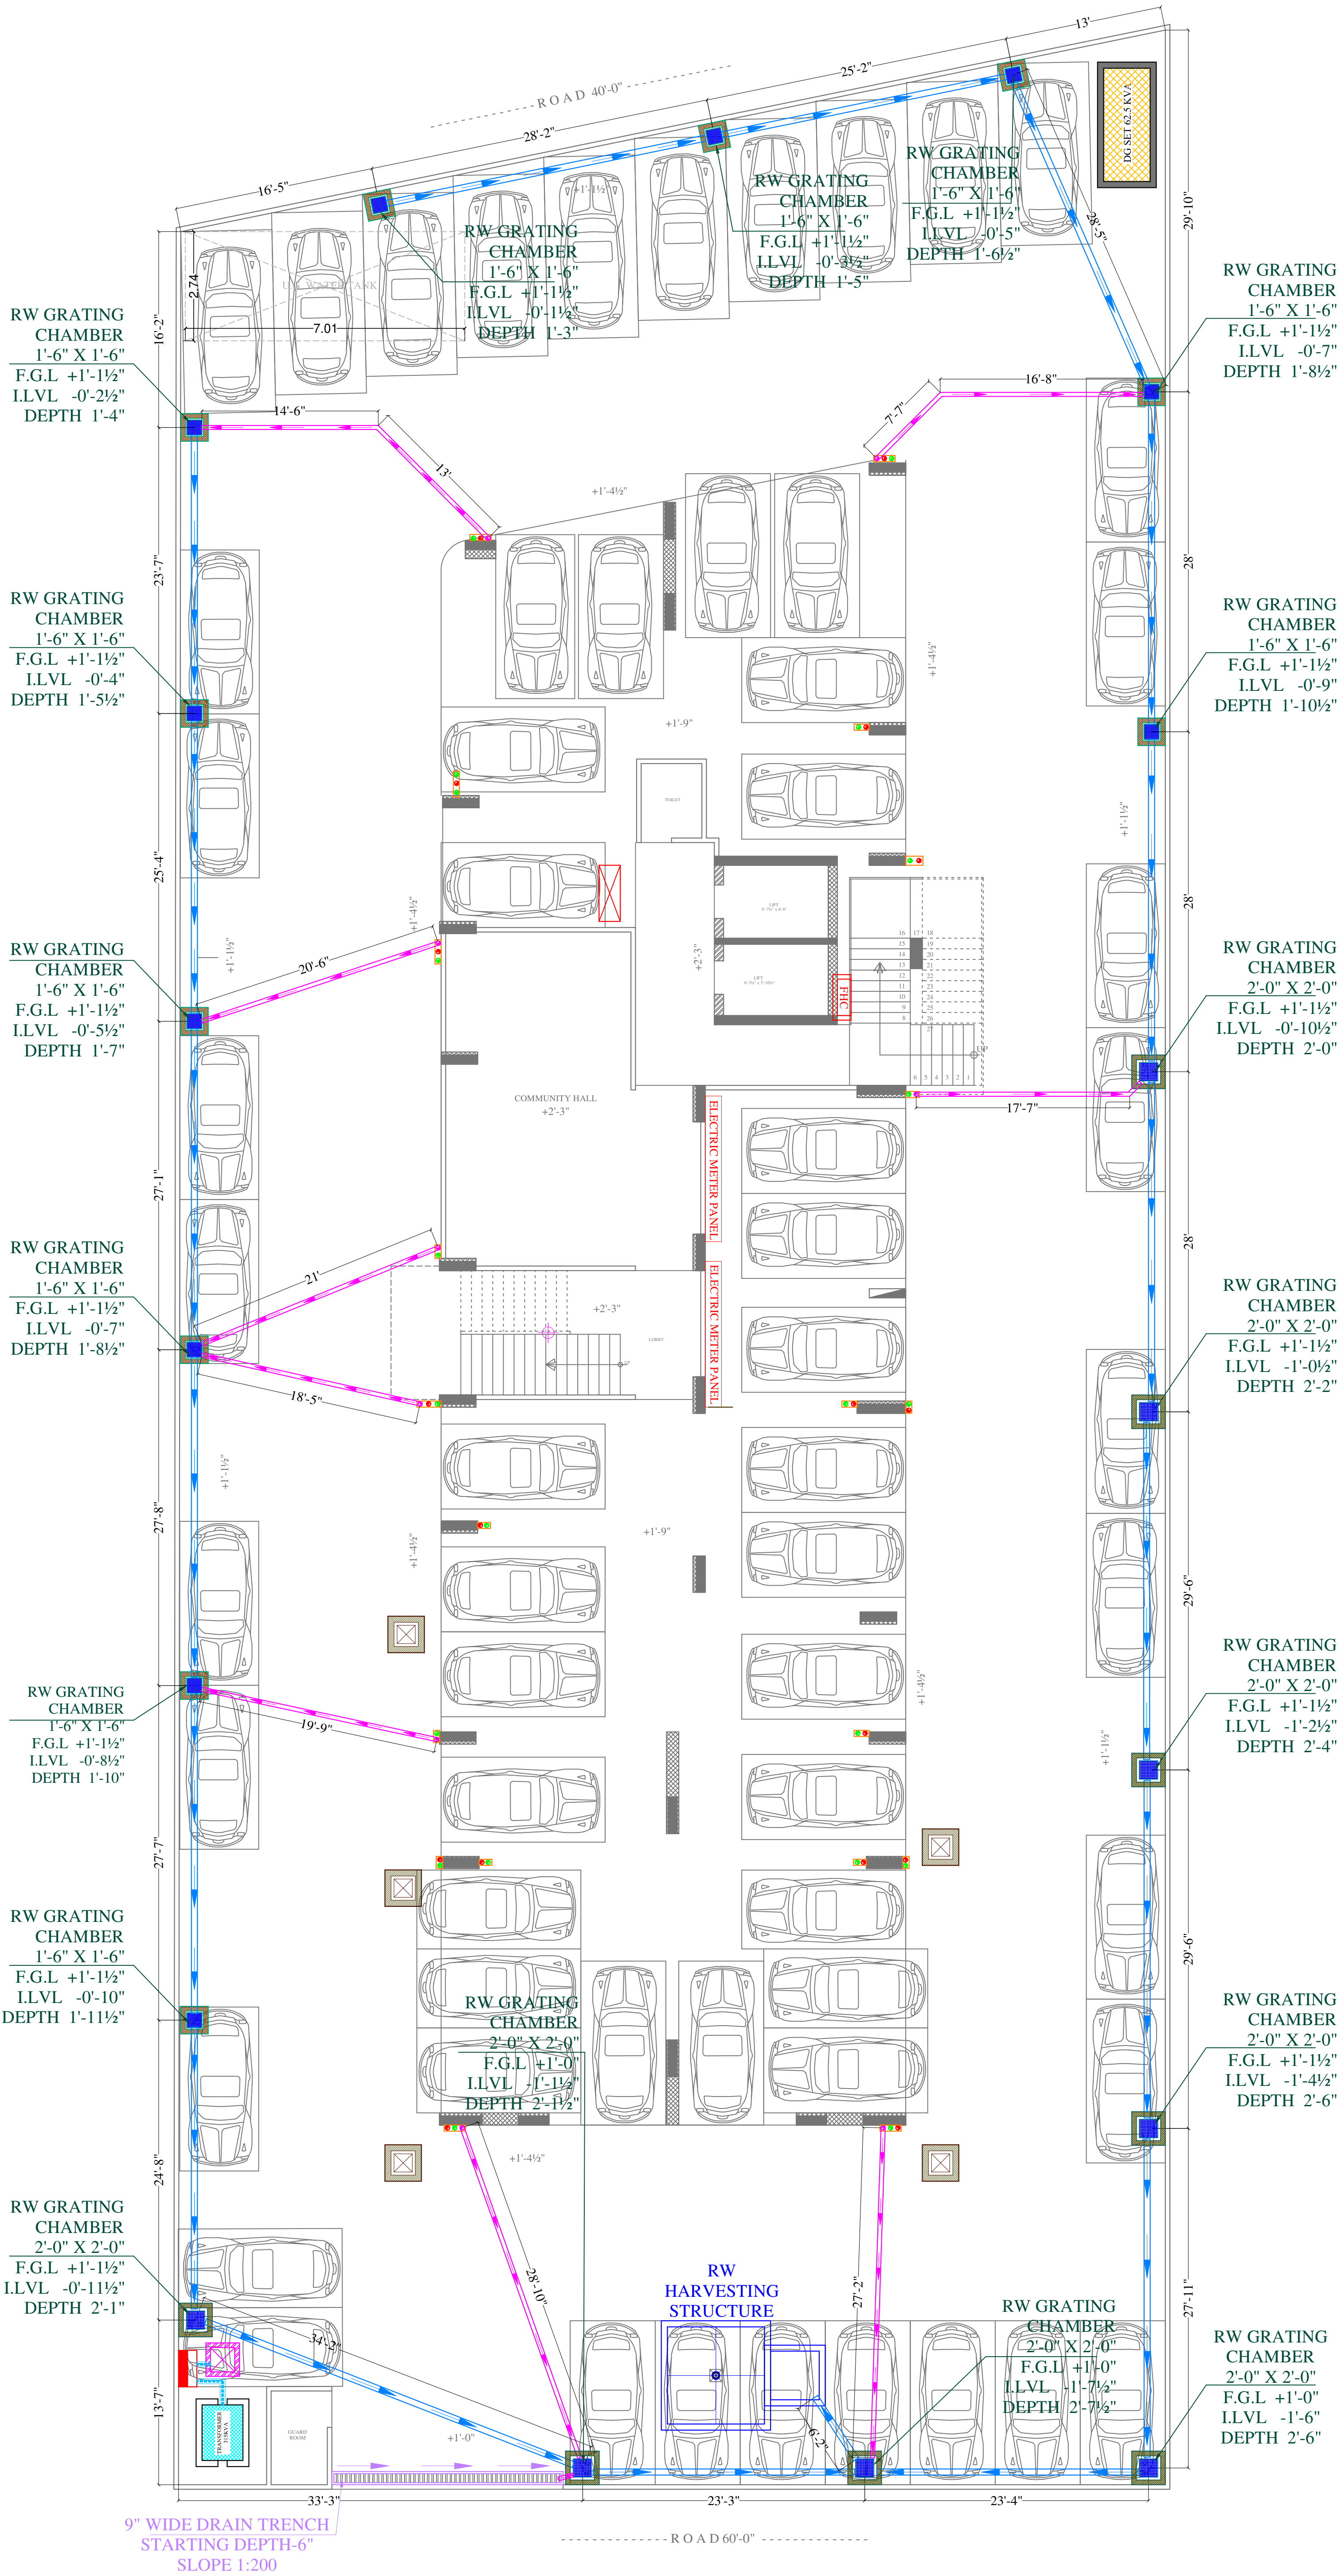



Vipul
VIPUL AGARWAL
M.E.P. CONSULTANT
B.E. ELECTRICAL

RAIN WATER LEGEND:-	
	Ø4" RAIN WATER PIPE SLOPE 1:150
	Ø6" RAIN WATER PIPE SLOPE 1:200
	RAIN WATER GRATING CHAMBER 1'-6" X 1'-6"
	RAIN WATER GRATING CHAMBER 2'-0" X 2'-0"
	9" WIDE DRAIN TRENCH SLOPE 1:200


PROJECT NAME :-		SHAGUN
PROMOTER NAME :-		CHORDIA GROUP
PROJECT ADDRESS :-		KHA. NO. 436/163 AT VILLAGE RAMSIGH PURA URF DHOLAI, TEHSIL - SANGANER, JAIPUR
DRAWING:		STILT FLOOR EXTERNAL RAIN WATER CHAMBER & PIPE ROUTE PLAN
DATE-	SCALE-	
09-06-2023	N.T.S	
SERVICES CONSULTANT:		VIPUL CONSULTING, F 9 / 440 , Keshav Marg Chitrakut Scheme,Jaipur PH:91-0-93146-10438 ,0141-2440946 Mail:vipul8599@yahoo.com

ARCHITECT :-	
C-49,vidya Apartment,paras Marg, Bapu Nagar,near Janta Store Circle, Jaipur-302015 Ph-09314918766,0141-4005506 (o) Email:-info.spacegrid@gmail.com	

RAIN WATER HARVESTING TANK
SIZE-10'-0"(L) X 10'-0"(W) X 13'-4"(D)
EFFECTIVE DEPTH
TOTAL DEPTH-20'-5"

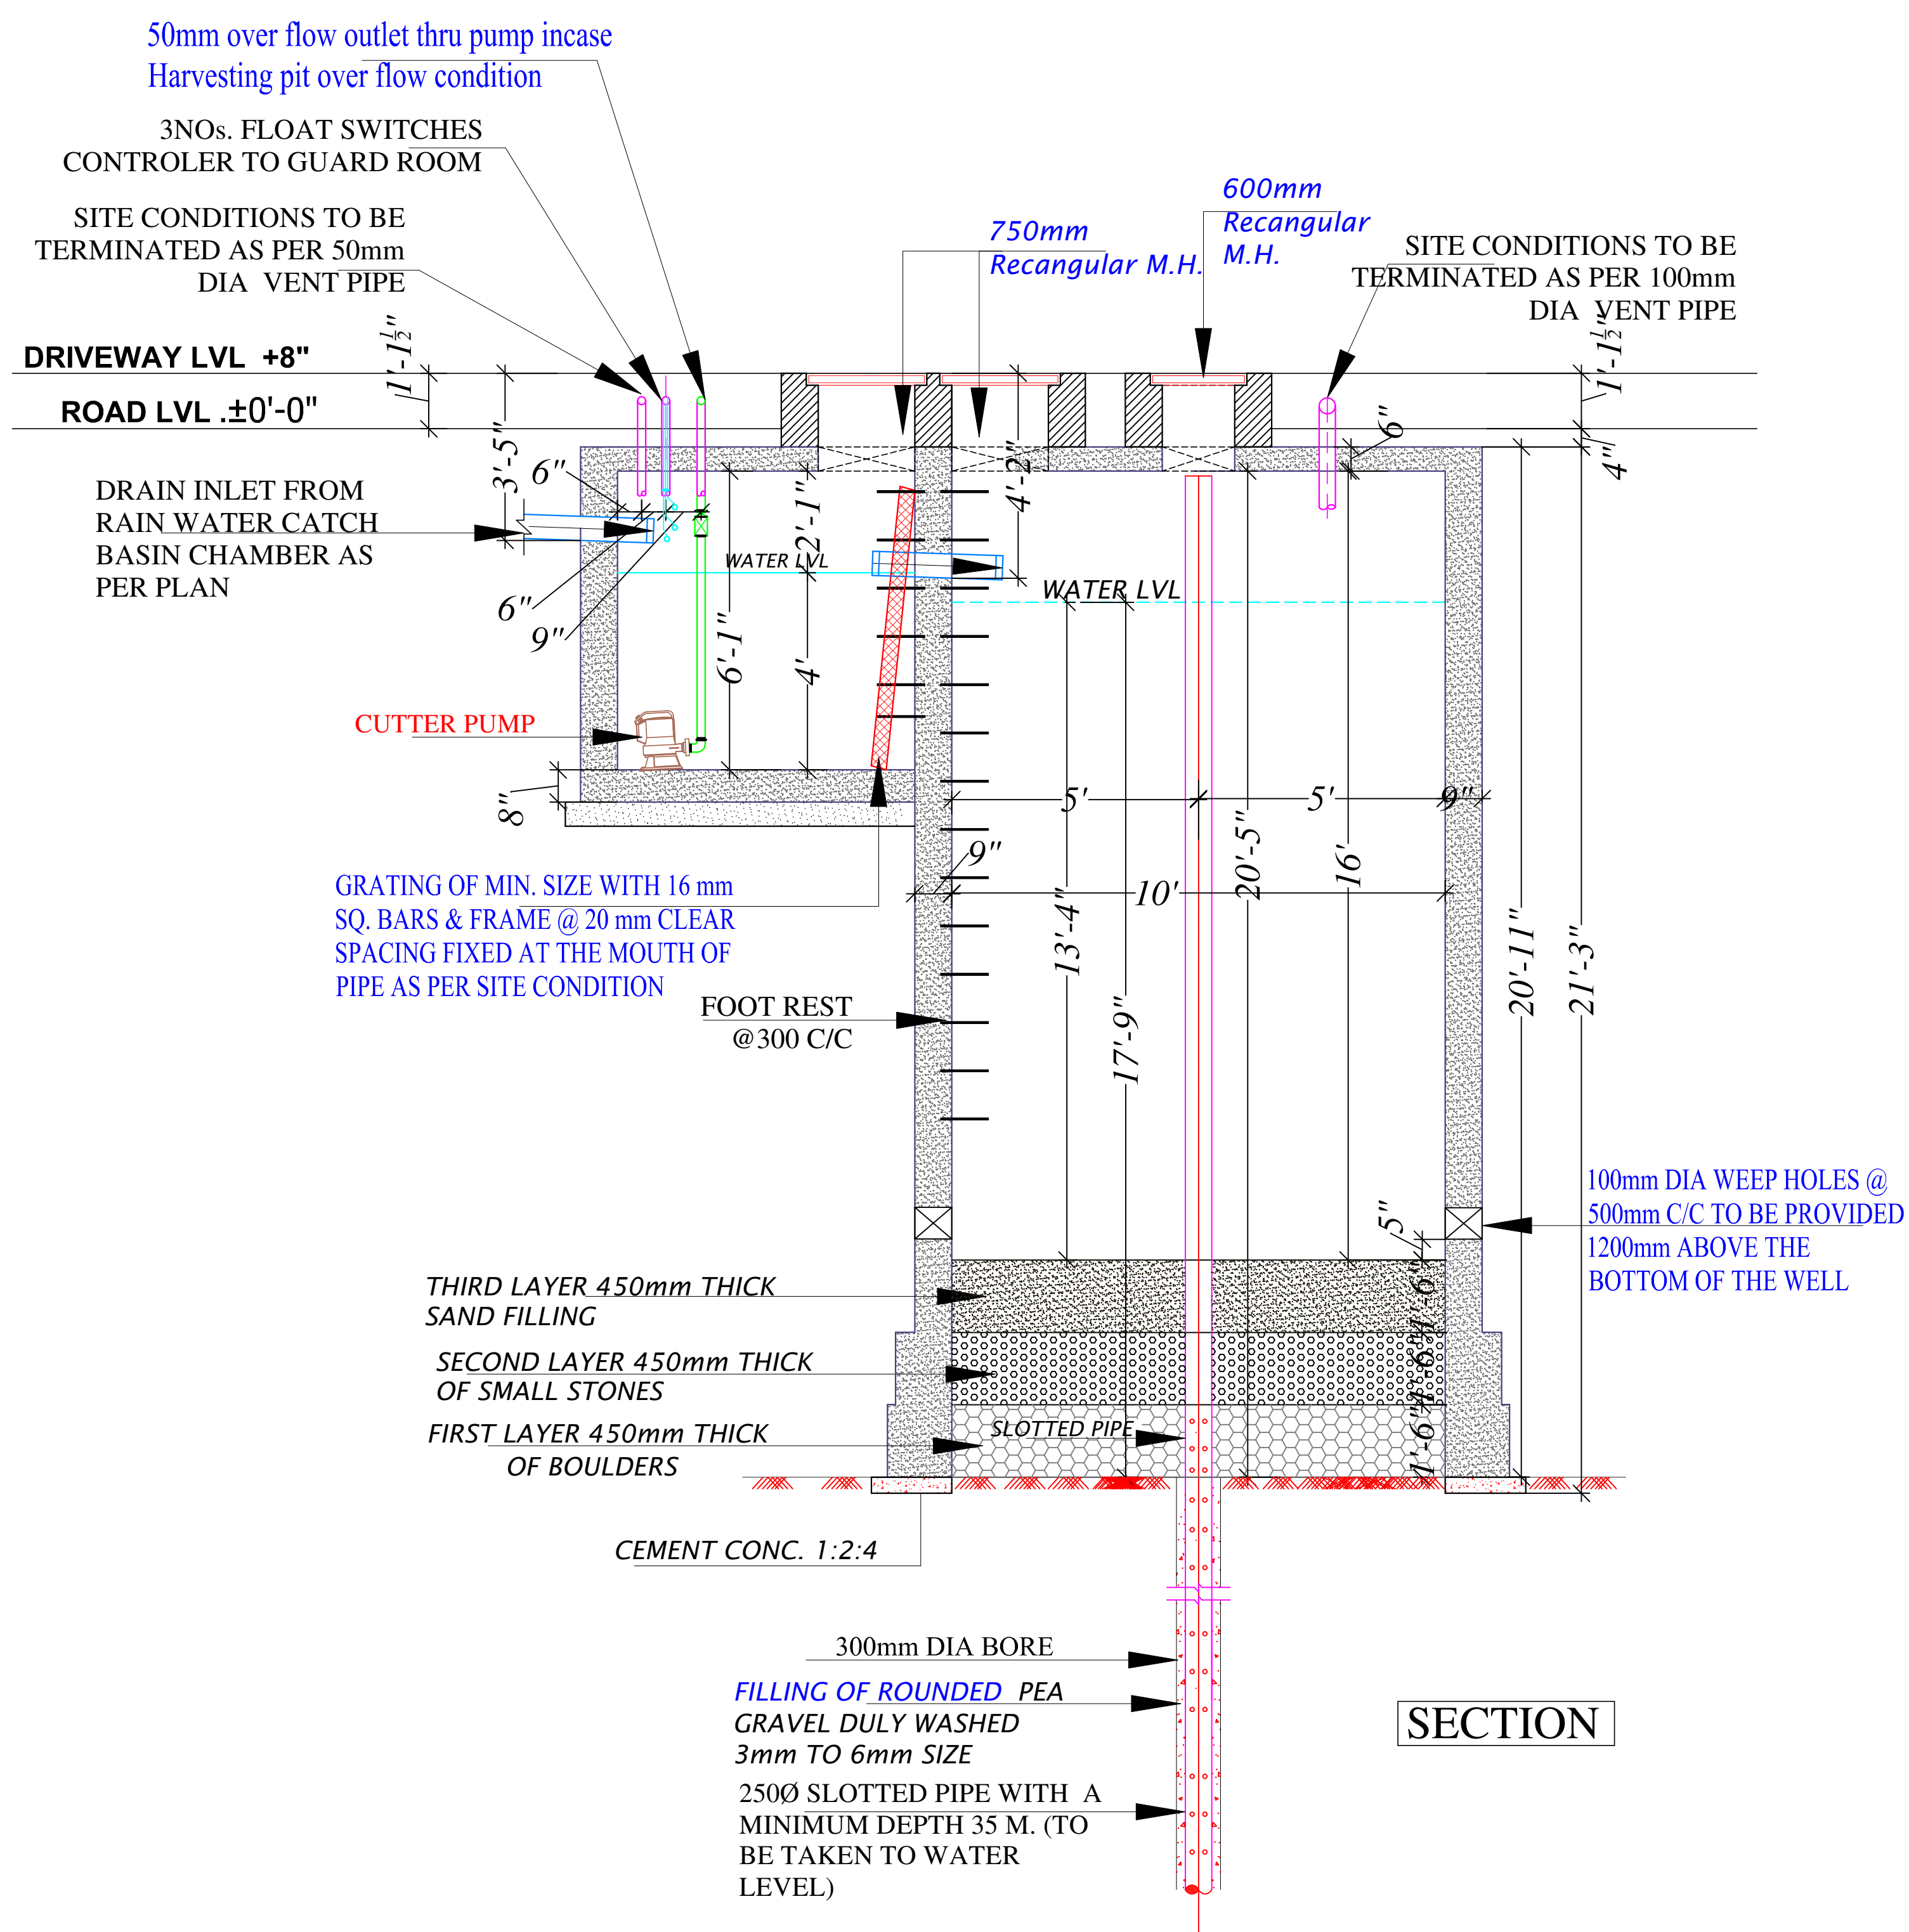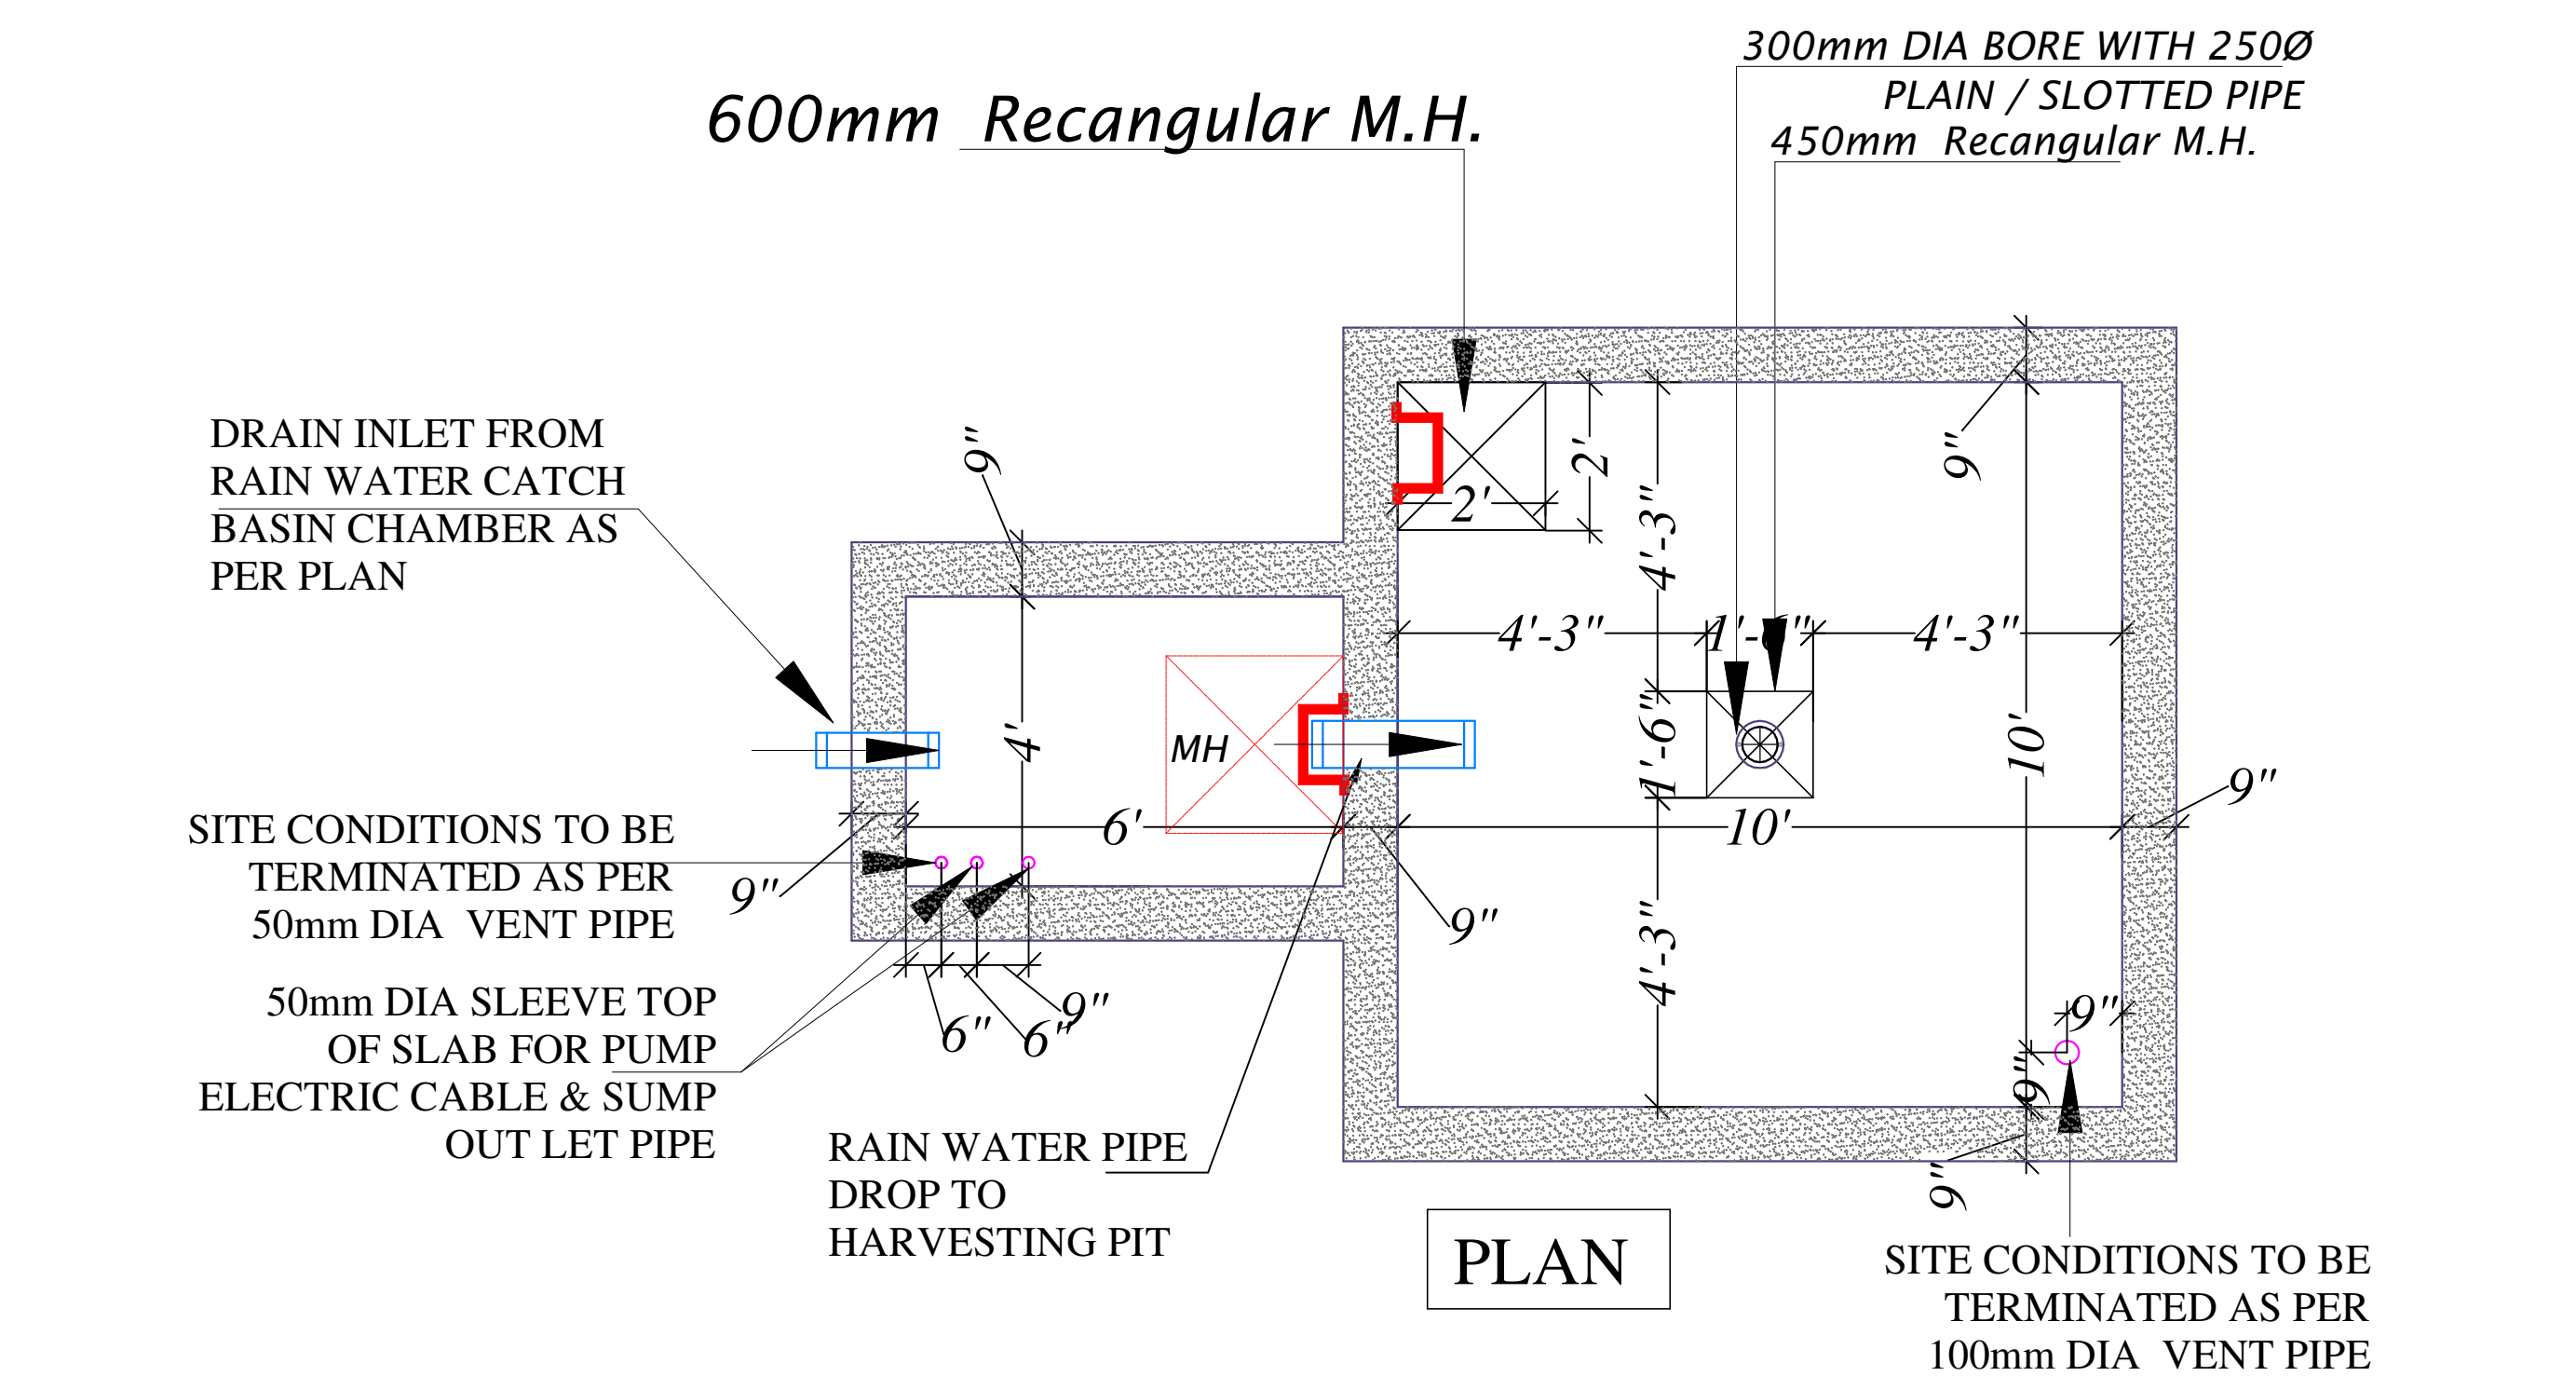

Vipul
VIPUL AGARWAL
M.E.P. CONSULTANT
B.E. ELECTRICAL

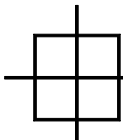PROJECT NAME :- SHAGUN	
PROMOTER NAME :- CHORDIA GROUP	
PROJECT ADDRESS :- KHA. NO. 436/163 AT VILLAGE RAMSIGH PURA URF DHOLAI, TEHSIL - SANGANER , JAIPUR	
DRAWING: RAIN WATER HARVESTING PIT SECTION DETAILS PLAN	
DATE- 04-02-2022	SCALE- N.T.S
SERVICES CONSULTANT: VIPUL CONSULTING, F 9 / 440 , Keshav Marg Chitrakut Scheme,Jaipur PH:91-0-93146-10438 ,0141-2440946 Mail:vipul8599@yahoo.com	
ARCHITECT :-  SPACE GRID C-49,vidya Apartment,paras Marg, Bapu Nagar,near Janta Store Circle, Jaipur-302015 Ph-09314918766,0141-4005506 (o) Email:-info.spacegrid@gmail.com	