

CLIENT:-

" ASHADEEP GROUP "

Rudraksh-I Detail			Rudraksh-II Detail		
Sl.	Tower No.	of Flt	Sl.	Tower No.	of Flt
1.	UGI Tower-A	40	1.	UGI Tower-A	40
2.	UGI Tower-B	40	2.	UGI Tower-B	40
3.	UGI Tower-C	40	3.	UGI Tower-C	40
4.	UGI Tower-D	40	4.	UGI Tower-D	40
5.	UGI Tower-E	40	5.	UGI Tower-E	40
6.	UGI Tower-F	40	6.	UGI Tower-F	40
Total Flt		240	Total Flt		240

S.NO.	DESCRIPTION	SYMBOL
1.	700 mm Rain Water Pipe	
2.	600 mm Rain Water Pipe	
3.	500 mm Rain Water Pipe	
4.	450 mm Rain Water Pipe	
5.	300 mm Rain Water Pipe	
6.	200 mm Rain Water Pipe	
7.	150 mm Rain Water Pipe	
8.	250 mm Sewer Pipe	
9.	200 mm Sewer Pipe	
10.	160 mm Sewer Pipe	

NOTE:-
1. uPVC SDR CLASS SNB LESS THEN 200 MM PIPE Ø (IS 15328-2003)
2. RCC NP4 ABOVE 200 MM PIPE Ø (IS 458 : 2003)

S.NO.	DESCRIPTION	SYMBOL
1.	Rain Water Chamber	
2.	Sewer Manhole	

ARCHITECTS :

maichitects
ARCHITECTS, ENGINEERS AND INTERIOR DESIGNERS
PLOT No. 1, OFF SAHAKAR MARG,
LAL KOTHI SCHEME, JAIPUR - 302015
TEL: 91-0141-2741232, 91-0141-2743819
TELE FAX: 91-0141-2741664
email : studio@maichitects.in, maichitects@gmail.com
web : www.maichitects.in

SERVICES CONSULTANTS:

A ONE INFRACONSULTANTS PVT.LTD.

7 KHA 13 JAWAHAR
NAGAR, JAIPUR,
9414377742, 0141-4020742,
genesharma2005@yahoo.co.in
www.a-oneconsultants.com, www.
aoneconsultants.co.in

259 SHIPRA SUN CITY
CHANDIGARH INDIA
9837018583
rajivsharma32002@yahoo.com

PROJECT :-

ASHADEEP GROUP
" RUDRAKSH-I & II "
(Lig & Ews)

NAME OF DRAWING:-



Outer Plumbing Detail

DRAWN BY: Navratan
APPROVED BY: S.K.M.

SCALE : REV. NO. : DATE :
R-2 05-09-2019

DRAWING NO. : NORTH:

ROAD 30.0 M WIDE

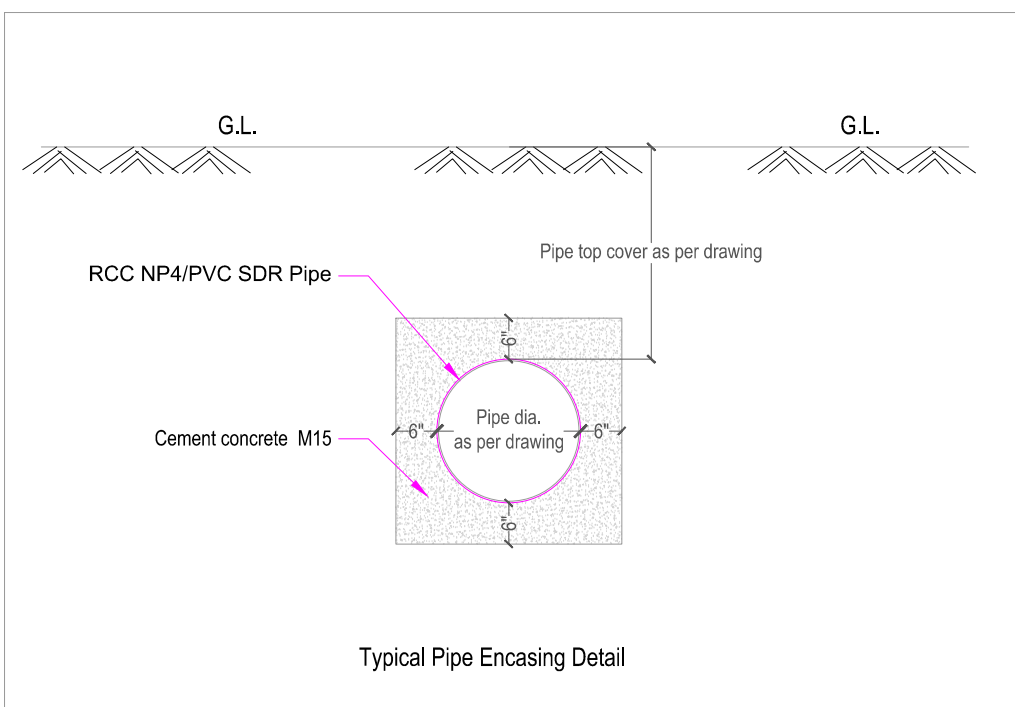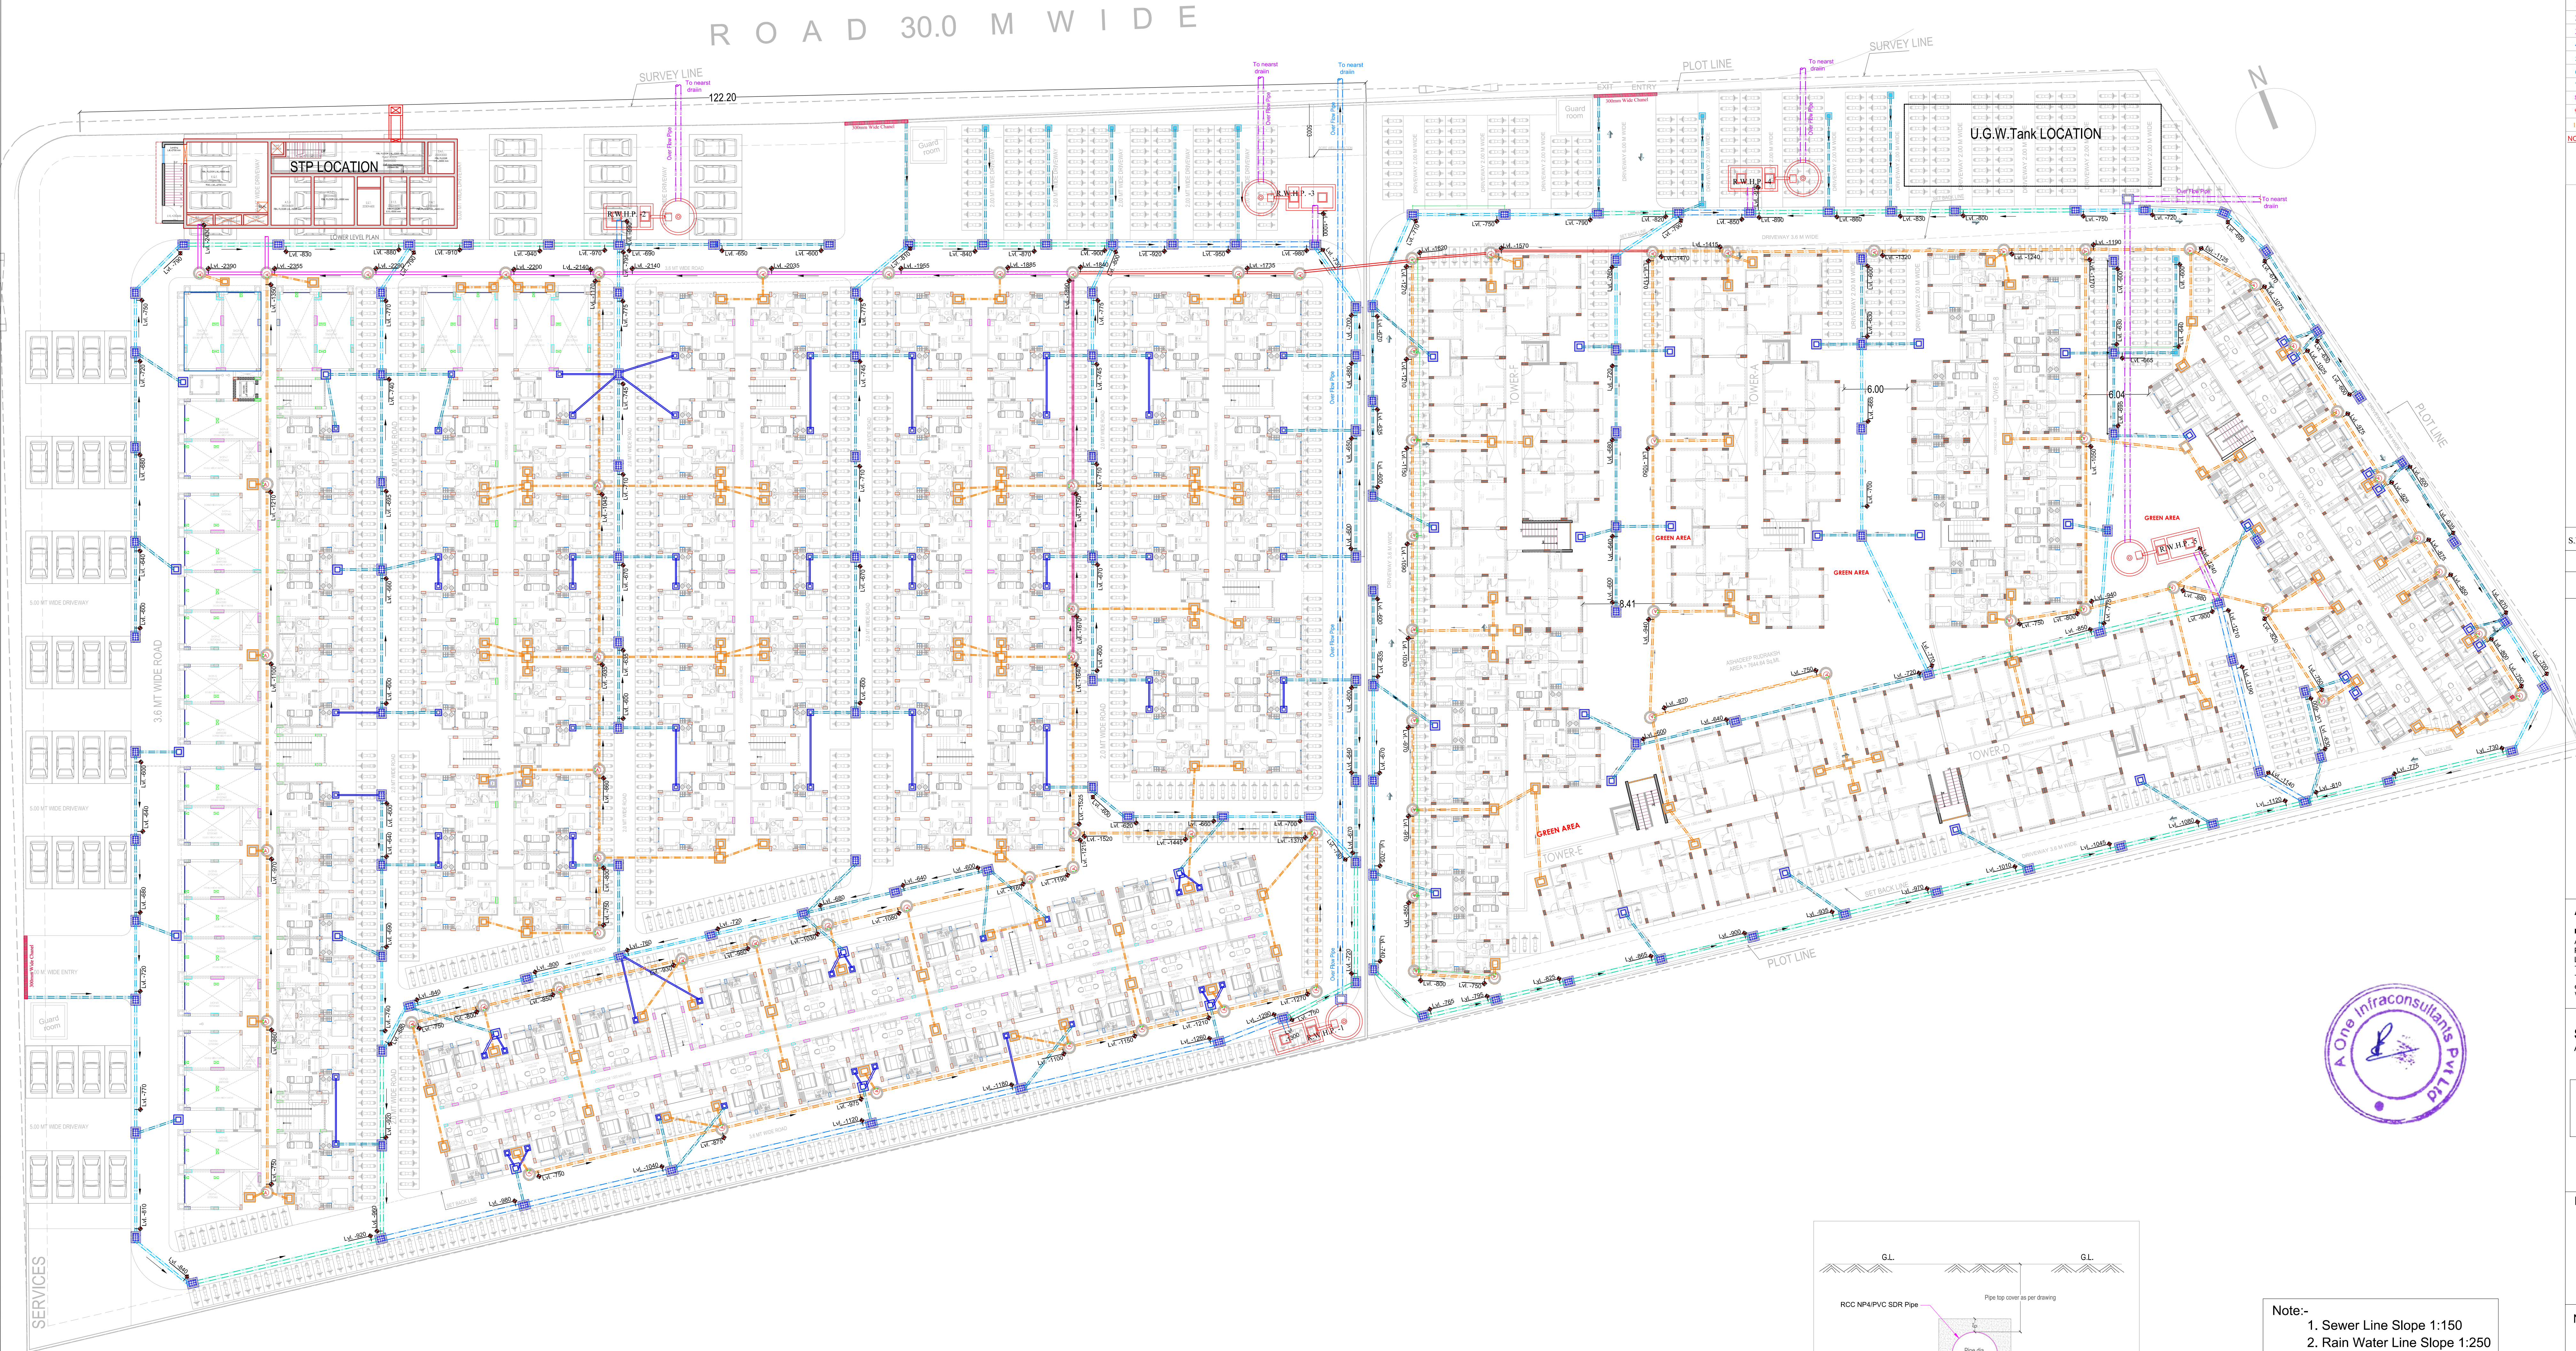

Note:-
1. Sewer Line Slope 1:150
2. Rain Water Line Slope 1:250

Driveway level +00
Sewer Start Manhole IL -750MM
Driveway level +00
Rain Water Start Manhole IL -600MM