
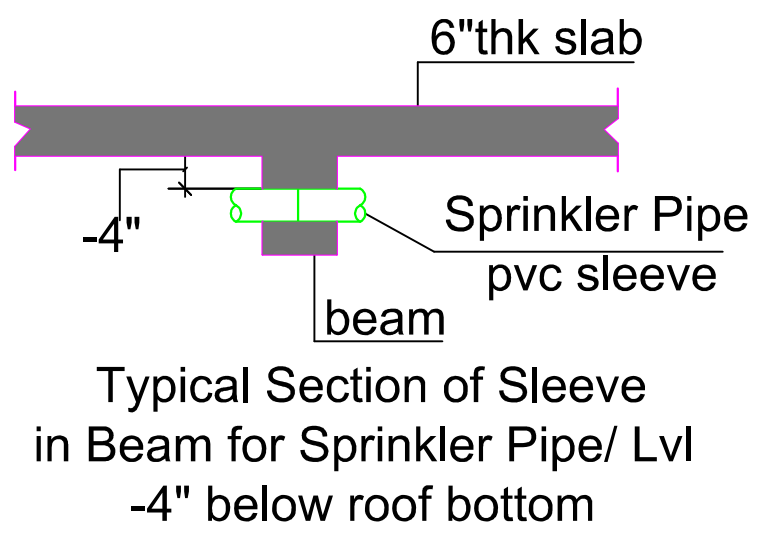


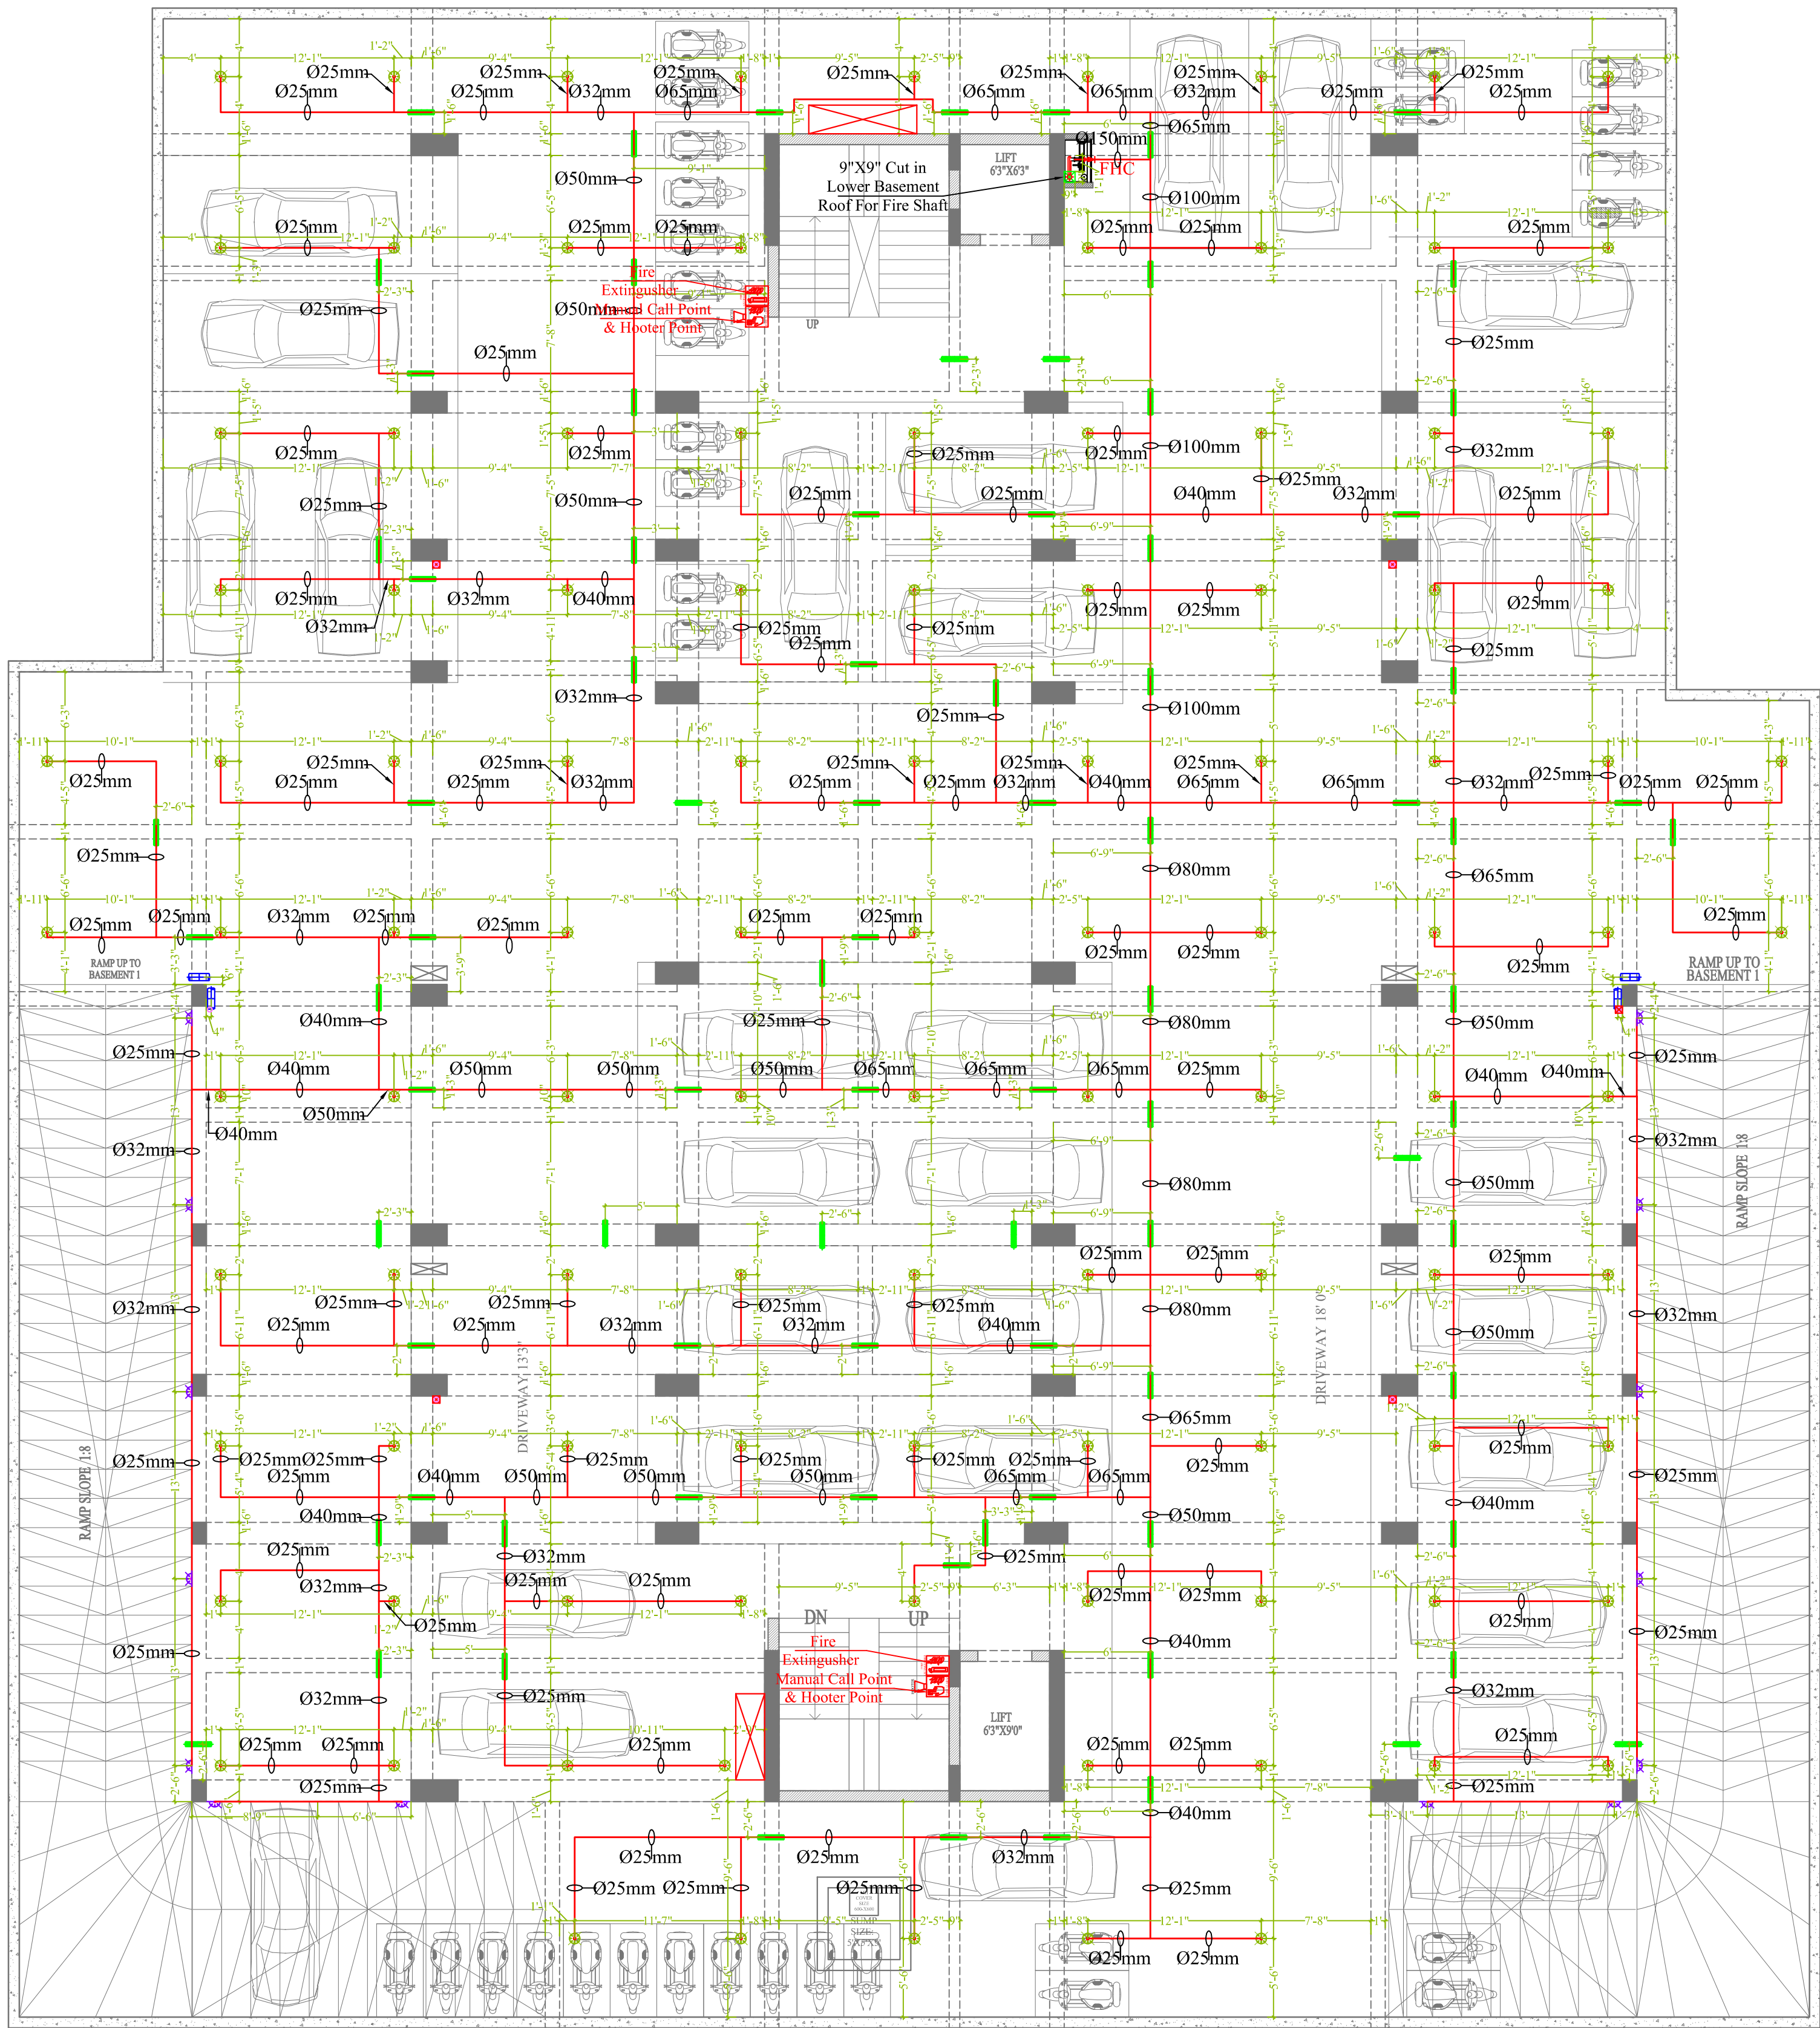

LEGENDS:	
Symbol	Description
	FIRE EXTINGUISHER
	MANUAL CALL POINT
	HOOTER POINT
	INTERNAL FIRE HOSE CABINET

LEGENDS:			
Mounting Ht.	Qty.	Symbol	Description
WALL	14		EXTENDED SIDE THROW TYPE SPRINKLER POINT
CEILING	106		PENDANT TYPE SPRINKLER POINT
CEILING	215mtr		25 MM DIA. MS PIPE
CEILING	63mtr		32 MM DIA. MS PIPE
CEILING	36mtr		40 MM DIA. MS PIPE
CEILING	43mtr		50 MM DIA. MS PIPE
CEILING	41mtr		65 MM DIA. MS PIPE
CEILING	13mtr		80 MM DIA. MS PIPE
CEILING	15mtr		100 MM DIA. MS PIPE
CEILING	02mtr		150 MM DIA. MS PIPE
	86		100 MM DIA. SLEEVE
	01		CONTROL VALVE

VIPUL AGARWAL
M.E.P. CONSULTANT
B.E. ELECTRICAL

SERVICES CONSULTANT:
VIPUL CONSULTING,
F9/440,Keshav Marg Chitrakut Scheme,Jaipur
PH:91-0-93146-10438, 0141-2440946
Mail:vipul8599@yahoo.com

DRAWING:
BASEMENT-2
SPRINKLER PLAN

DATE - 01-12-2020

DRN. BY - VIJESH

CHKD. BY - SANJAY

APPD. BY - VIPUL AGARWAL

PROJECT:-
NAVRATAN HEIGHTS



ADDRESS:-
PLOT NO. A-5 & A-6, KHASRA NO.
435 TO 447 REVENUE VILLAGE
BHUWANA UDAIPUR

PROMOTER :-
MAHALAXMI BUILDHOME LIMITED

STURCTURE CONSULTANTS -

SG STRUCTURES
A-36,1ST FLOOR, SUNDER SINGH BANDARI NAGAR,
SWEJ FARM, NEW SANGANER ROAD, JAIPUR-302019
E-mail: sg.structures@gmail.com
Tel: 09772202219,0141-2297076

ARCHITECT -
RAJENDRA MANTRI
ARCHITECT PVT. LTD.
3, SHREE KRISHNA COMPLEX,
DHABHAI JI KI BARI, PULA,
UDAIPUR(RAJ.)- 313004
0294-2441770 (Tel), 0294-2441758 (Fax)
Web: <http://www.rmantriarchitects.com>

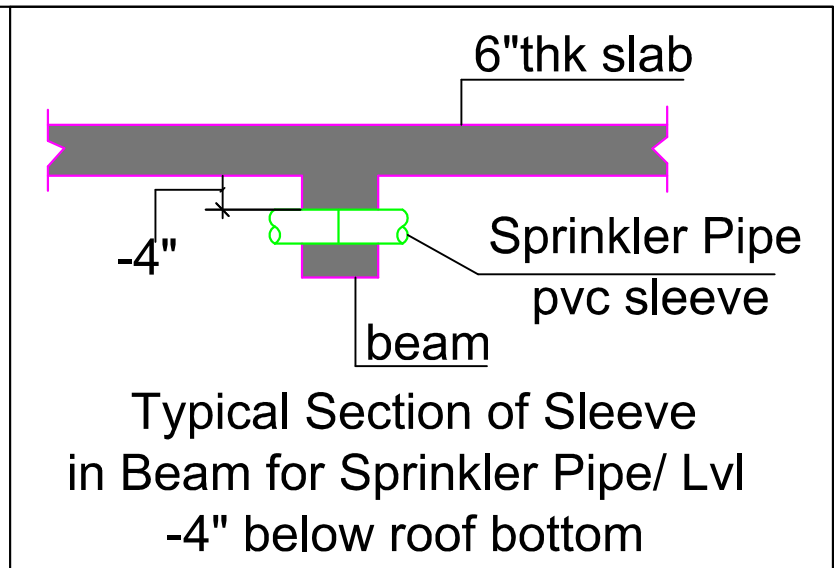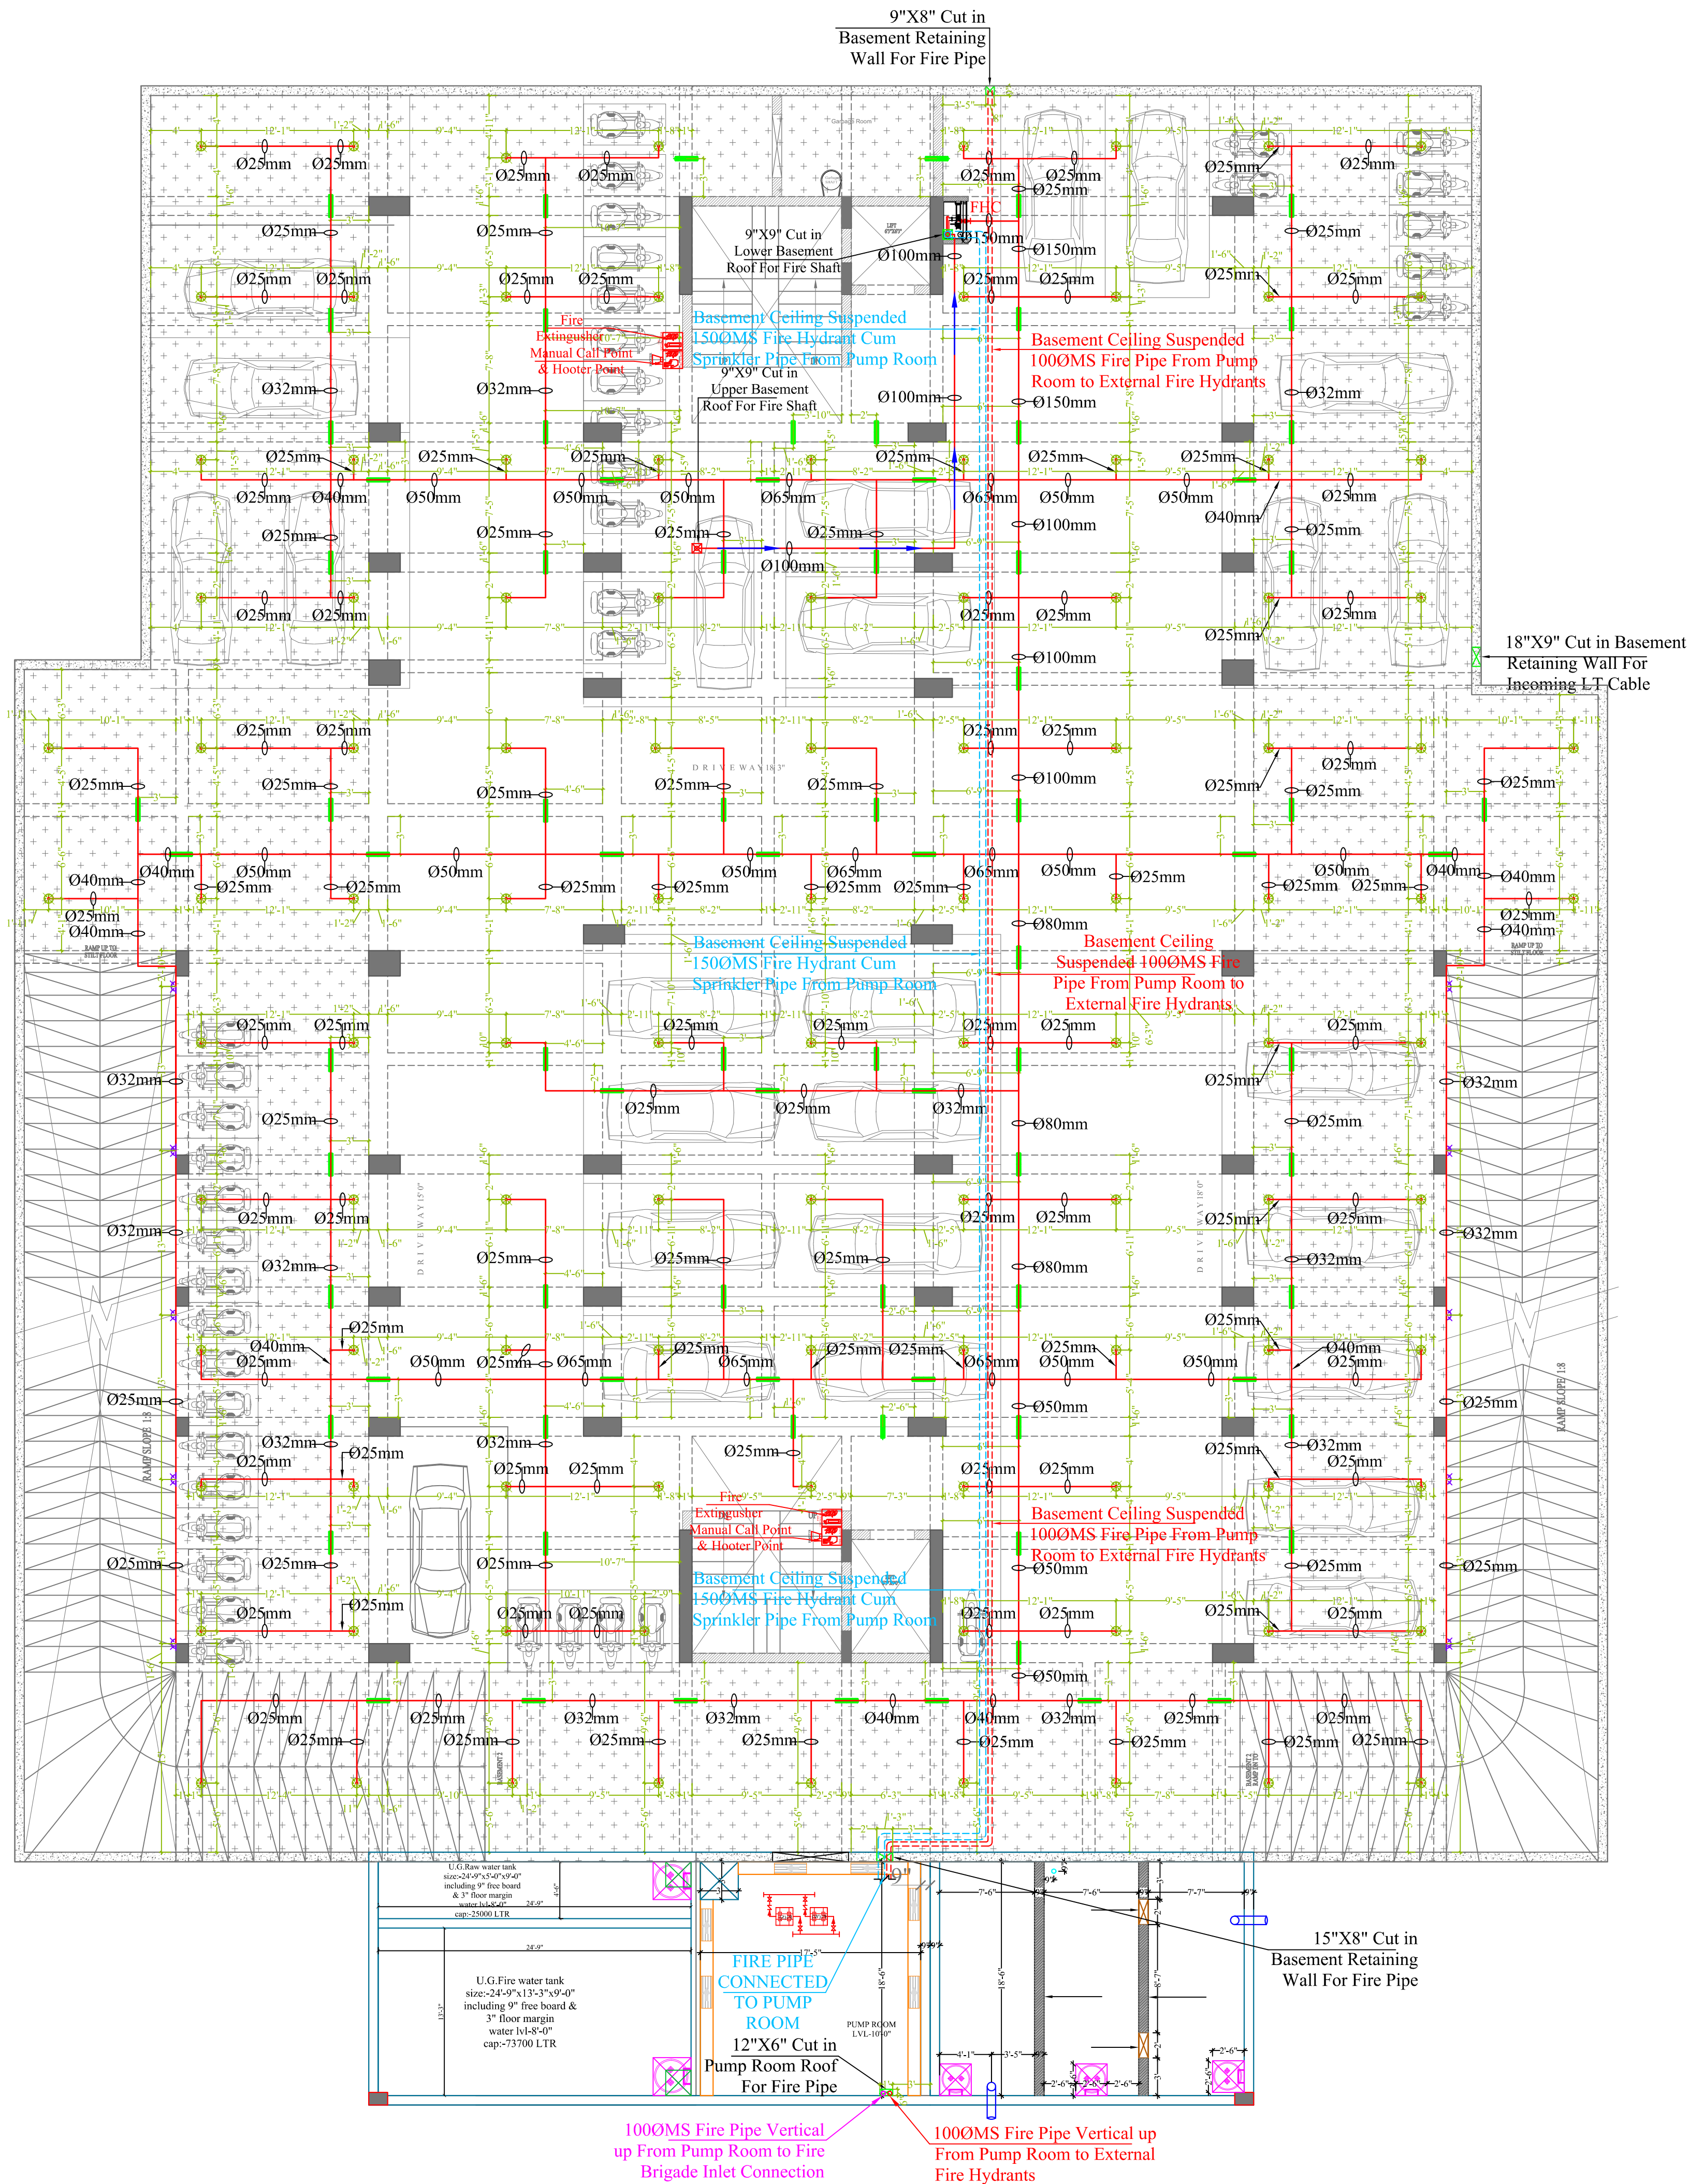

LEGENDS:	
Symbol	Description
	FIRE EXTINGUISHER
	MANUAL CALL POINT
	HOOTER POINT
	INTERNAL FIRE HOSE CABINET

LEGENDS:			
Mounting Ht.	Qty.	Symbol	Description
WALL	10		EXTENDED SIDE THROW TYPE SPRINKLER POINT
CEILING	109		PENDANT TYPE SPRINKLER POINT
CEILING	300mtr		25 MM DIA. MS PIPE
CEILING	68mtr		32 MM DIA. MS PIPE
CEILING	21mtr		40 MM DIA. MS PIPE
CEILING	61mtr		50 MM DIA. MS PIPE
CEILING	25mtr		65 MM DIA. MS PIPE
CEILING	14mtr		80 MM DIA. MS PIPE
CEILING	26mtr		100 MM DIA. MS PIPE
CEILING	09mtr		150 MM DIA. MS PIPE
	85		100 MM DIA. SLEEVE
	01		CONTROL VALVE

VIPUL AGARWAL
M.E.P. CONSULTANT
B.E. ELECTRICAL

SERVICES CONSULTANT:
VIPUL CONSULTING,
F9/440, Keshav Marg Chitrakut Scheme, Jaipur
PH: 9140-93146-10438, 0141-2440946
Mail: vipul509@gmail.com
DATE: 02-12-2020

DRAWING:

UPPER BASEMENT FLOOR
SPRINKLER PLAN

DATE - 02-12-2020

DRN. BY - VIJESH

CHKD. BY - SANJAY

APPD. BY - VIPUL AGARWAL

PROJECT:-

NAVRATAN HEIGHTS

ADDRESS:-

PLOT NO. A-5 & A-6, KHASRA NO.
435 TO 447 REVENUE VILLAGE
BHUWANA UDAIPUR

PROMOTER :-



MAHALAXMI BUILDHOME LIMITED

STURCTURE CONSULTANTS -

SG STRUCTURES
A-36, 1ST FLOOR, SUNDER SINGH BANDARI NAGAR,
SWEJ FARM, NEW SANGANER ROAD, JAIPUR-302019
E-mail: sg_structures@gmail.com
Tel: 09772202219, 0141-2297076

ARCHITECT -

RAJENDRA MANTRI
ARCHITECT PVT. LTD.
3, SHREE KRISHNA COMPLEX,
DHABHAI JI KI BARI, PULA,
UDAIPUR(RAJ.)- 313004
0294-2441770 (Tel), 0294-2441758 (Fax)
Web: <http://www.rmantriarchitects.com>

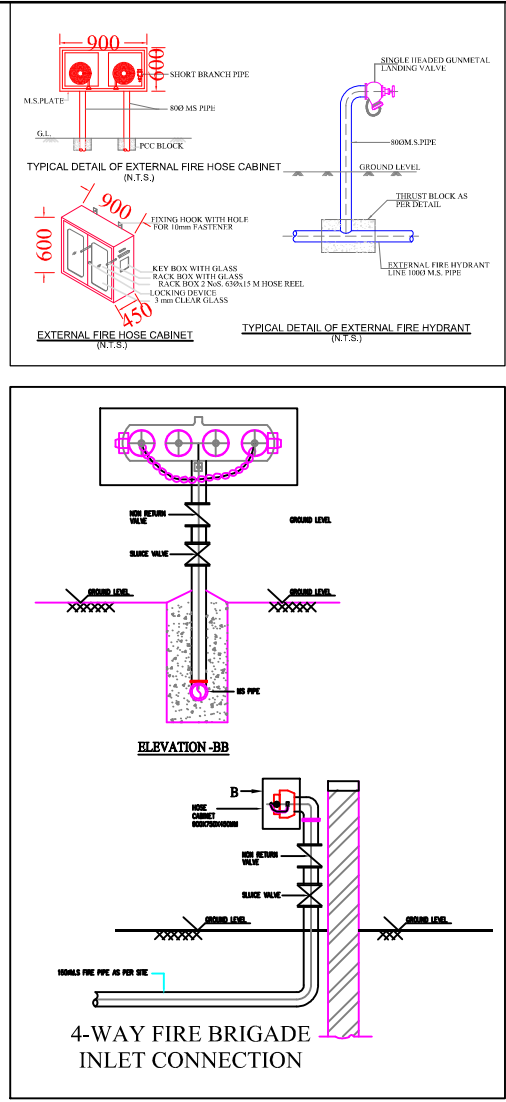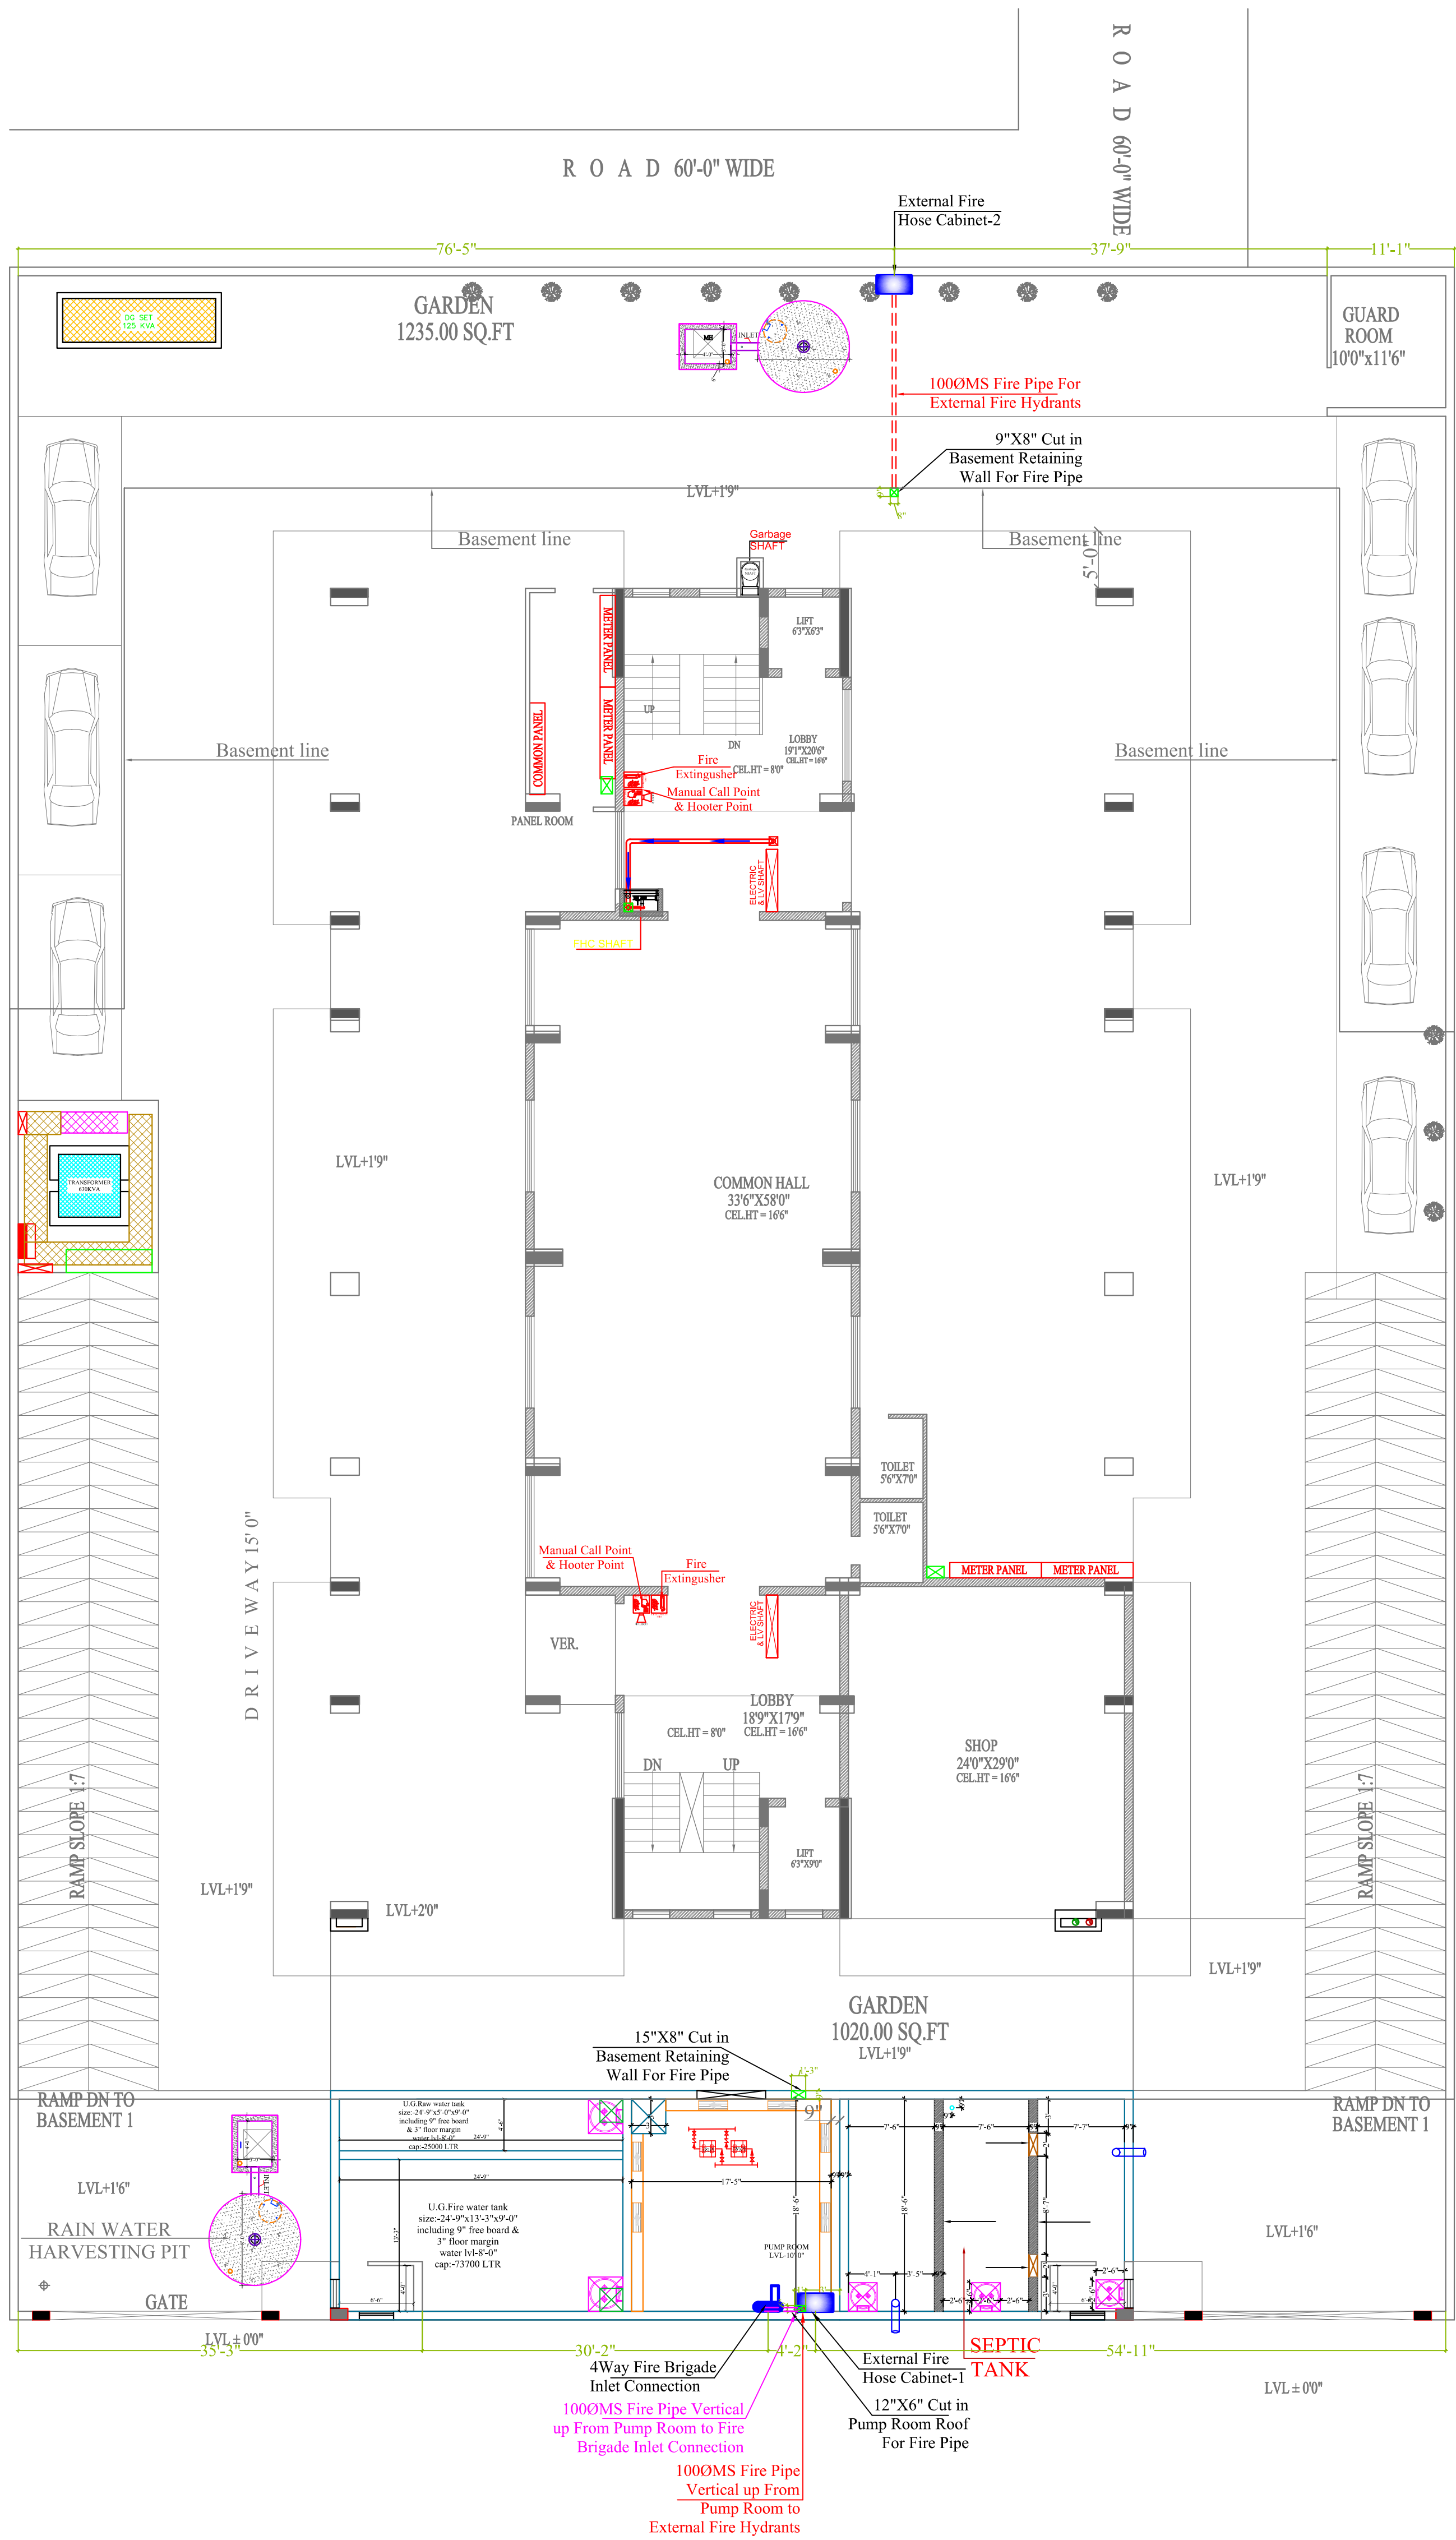

LEGEND

SYMBOL	QTY.	DESCRIPTION
	01	FIRE HOSE CABINET
	02	EXTERNAL FIRE HOSE CABINET
		1000MS FIRE PIPE FOR EXTERNAL FIRE HYDRANTS
		1500MS MAIN FIRE PIPE FOR TO FIRE BRIGADE INLET & DRAWOUT CONNECTION

LEGENDS:

Symbol	Description
	FIRE EXTINGUISHER
	MANUAL CALL POINT
	HOOTER POINT
	INTERNAL FIRE HOSE CABINET

VIPUL AGARWAL

M.E.P. CONSULTANT

B.E. ELECTRICAL

SERVICES CONSULTANT:
VIPUL CONSULTING,
F9/440,Keshav Marg Chitrakut Scheme,Jaipur
PH:91-0-93146-10438 ,0141-2440946
Mail:vipul8599@yahoo.com

DRAWING:
STILT FLOOR
EXTERNAL FIRE HYDRANT PLAN

DATE - 02-12-2020

DRN. BY - VIJESH

CHKD. BY - SANJAY

APPD. BY - VIPUL AGARWAL

PROJECT:-
NAVRATAN HEIGHTS

ADDRESS:-
PLOT NO. A-5 & A-6, KHASRA NO.
435 TO 447 REVENUE VILLAGE
BHUWANA UDAIPUR

PROMOTER :-
MAHALAXMI BUILDHOME LIMITED

STURCTURE CONSULTANTS -
 SG STRUCTURES
A-36,1ST FLOOR, SUNDER SINGH BANDARI NAGAR,
SWEJ FARM, NEW SANGANER ROAD, JAIPUR-302019
E-mail: sg_structures@gmail.com
Tel: 09772202219,0141-2297076

ARCHITECT -
RAJENDRA MANTRI
ARCHITECT PVT. LTD.
3, SHREE KRISHNA COMPLEX,
DHABHAI JI KI BARI, PULA,
UDAIPUR(RAJ.)- 313004
0294-2441770 (Tel), 0294-2441758 (Fax)
Web: http://www.rmantriarchitects.com

