


# PROPOSED LAY OUT PLAN OF "RIYASAT ECO PARK"

AT VILLAGE :- BHATED , TEH.:- SANGANER, JAIPUR.

AT VILLAGE :- BASDI JOGIYAN, TEH.:- MADHORAJPURA , JAIPUR.

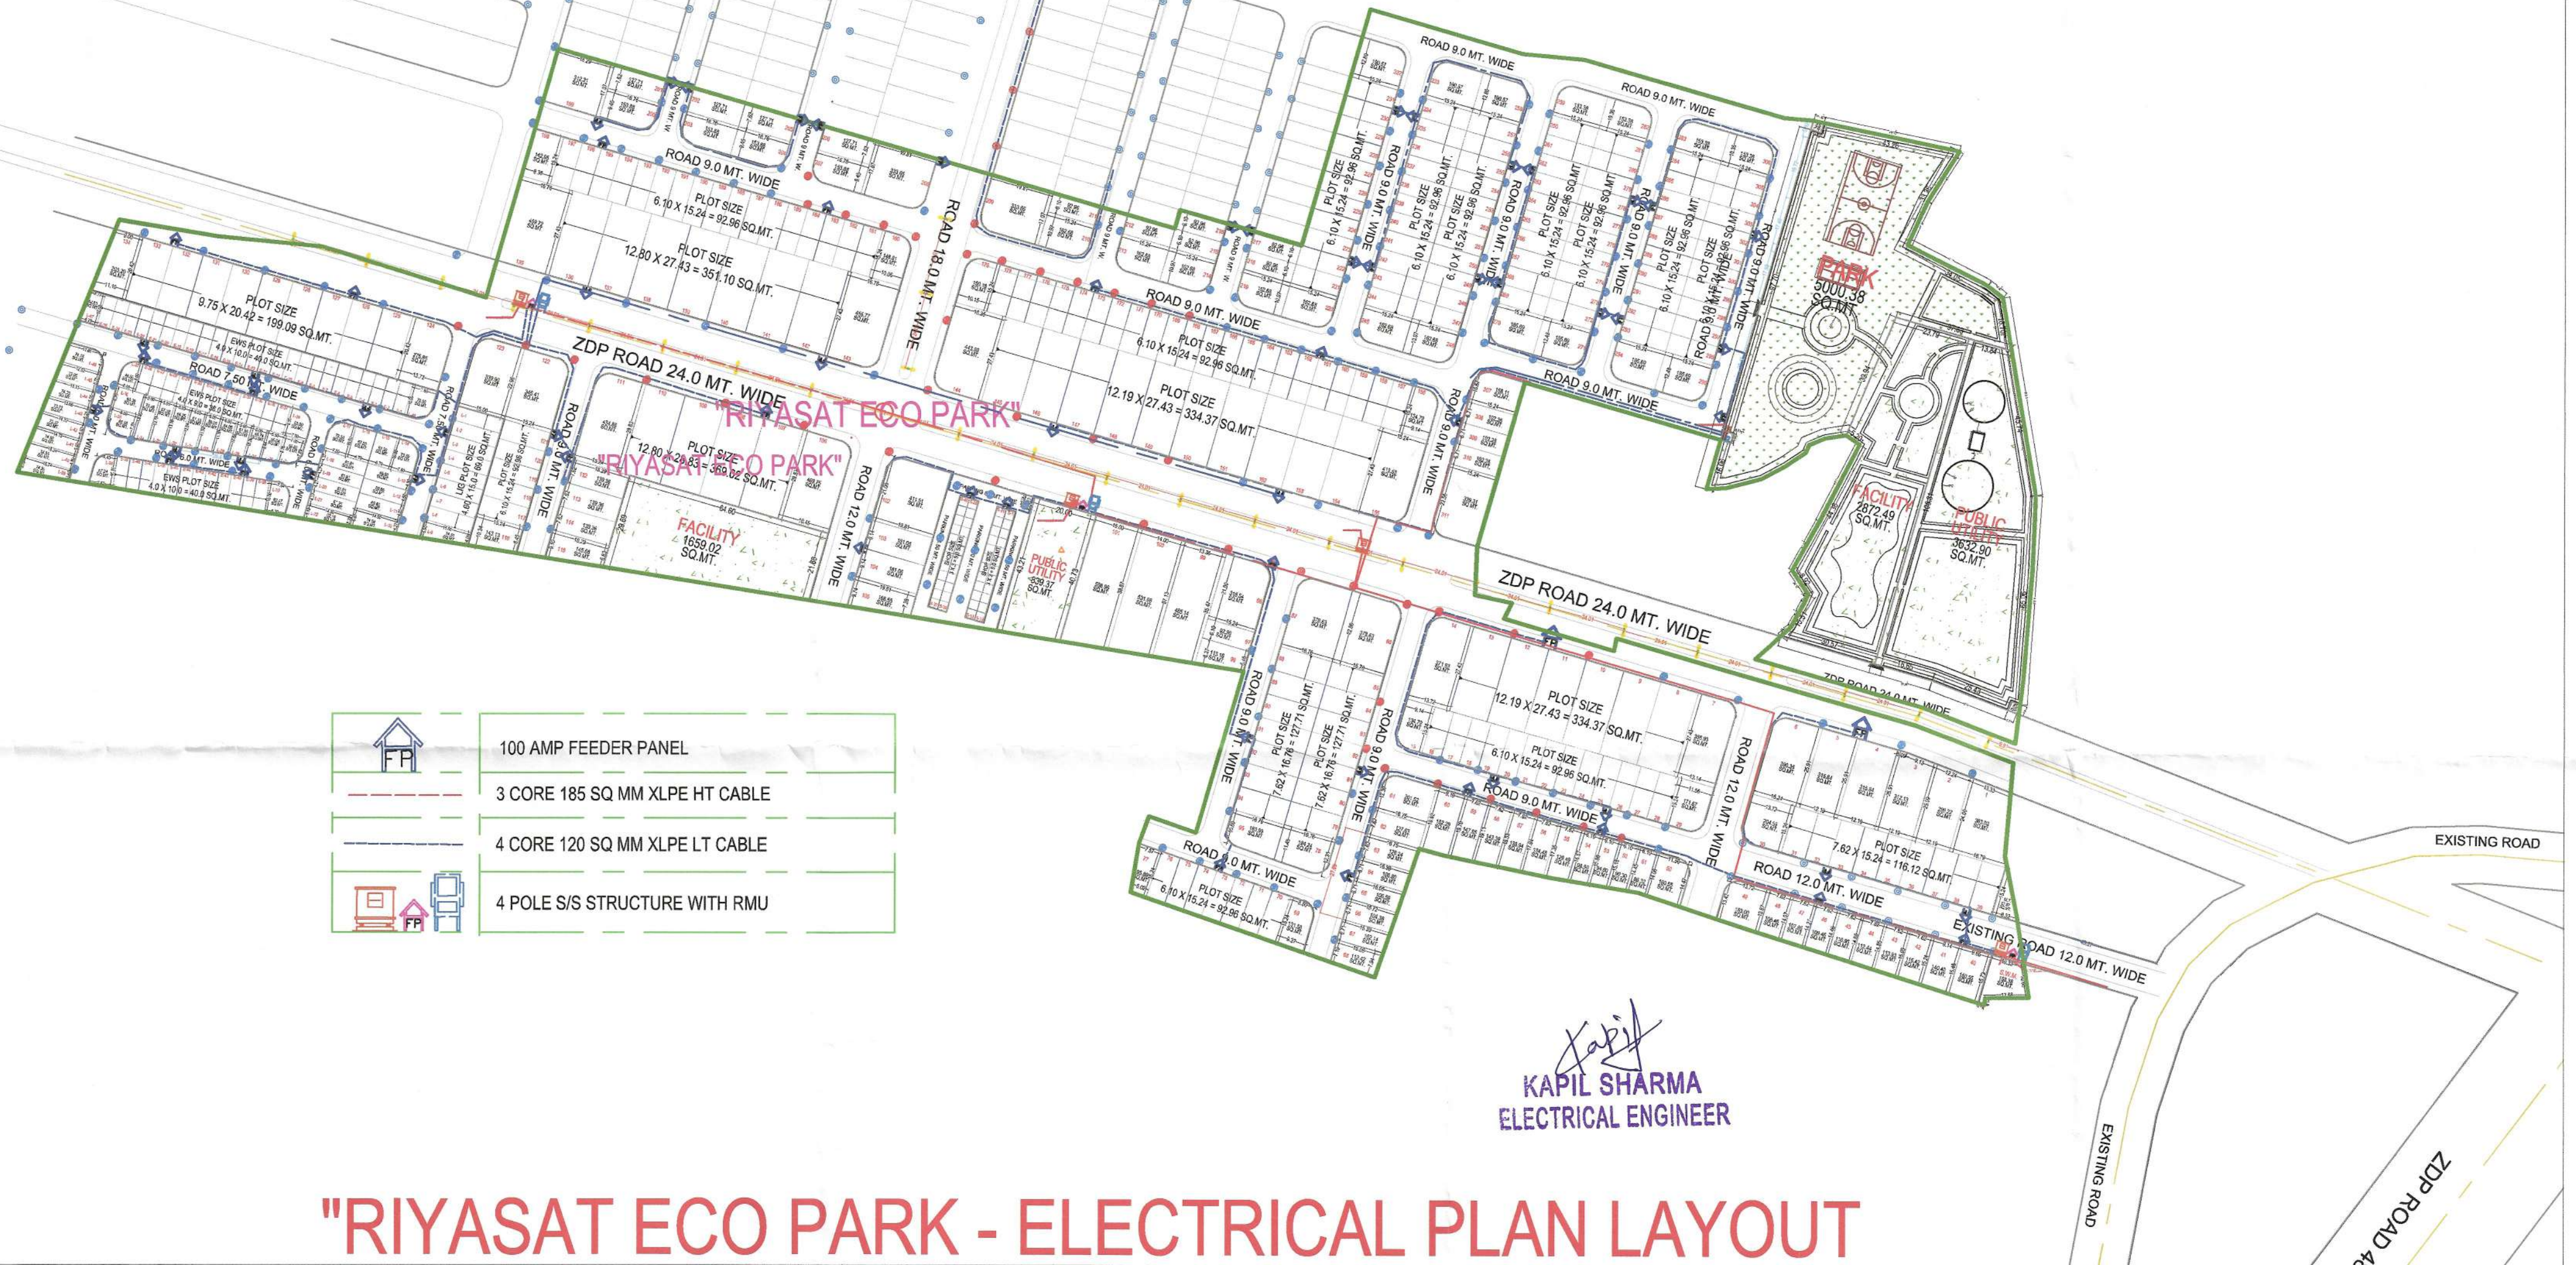

## "RIYASAT ECO PARK - ELECTRICAL PLAN LAYOUT"



# PROPOSED LAY OUT PLAN OF "RIYASAT ECO PARK"

AT VILLAGE :- BHATED , TEH.:- SANGANER, JAIPUR.  
AT VILLAGE :- BASDI JOGIYAN, TEH.:- MADHORAJPURA , JAIPUR.

