


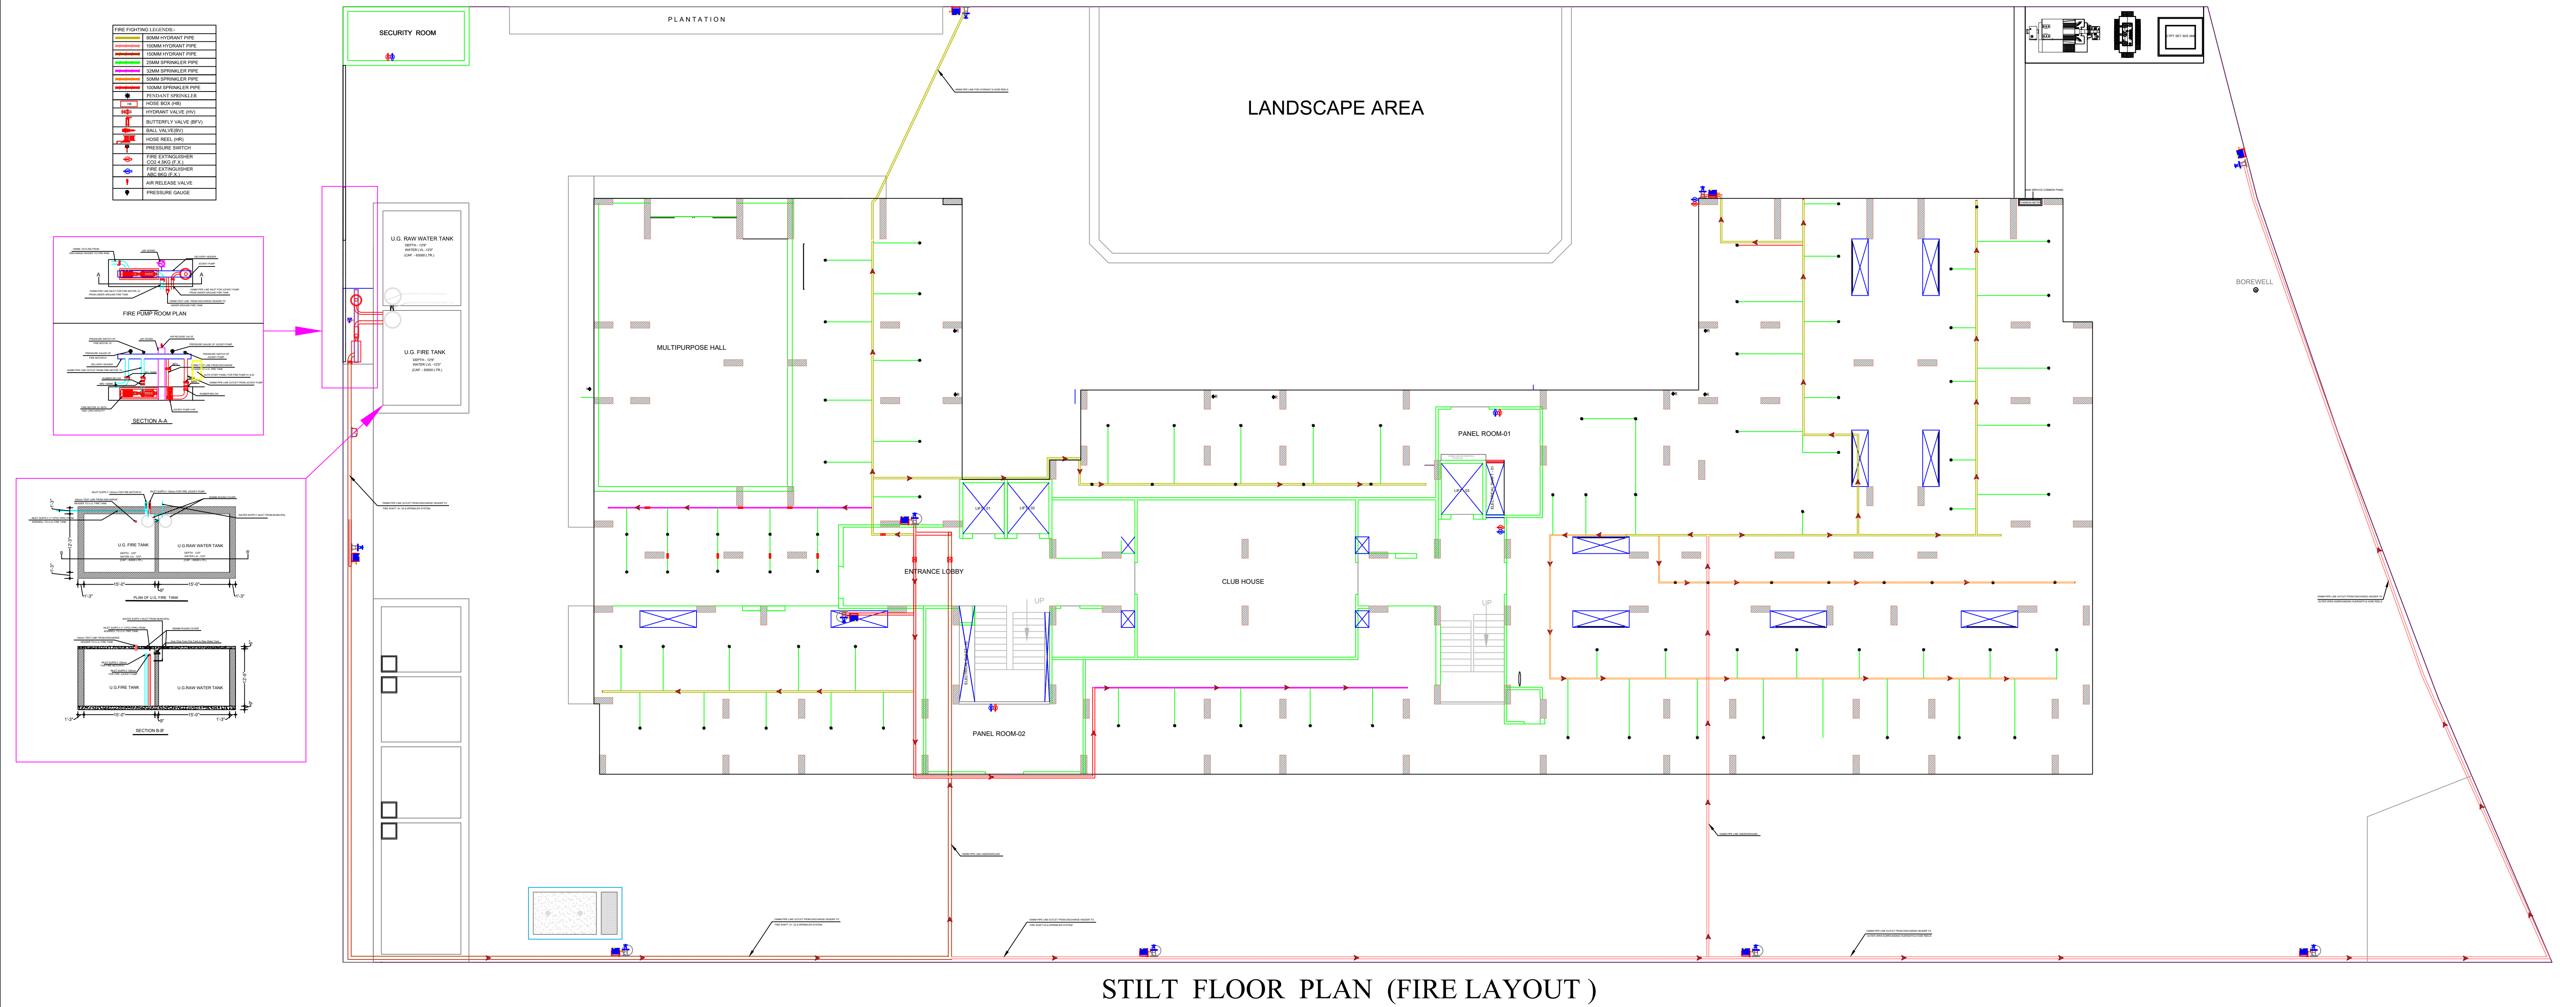


STILT FLOOR PLAN (FIRE LAYOUT)

For Triveni Enterprises
Partner

BRJ KISHORE KABRA
B.E. (CIVIL)
ME Reg No- AM 157538-5

ENGINEER -	BRJ KISHORE KABRA	
DRAWING TITLE -	STILT FLOOR PLAN	
PROJECT	ANUKAMPA ATULIYAM CA TRIVENI ENTERPRISES, THAK NAGAR, BHILWARA	

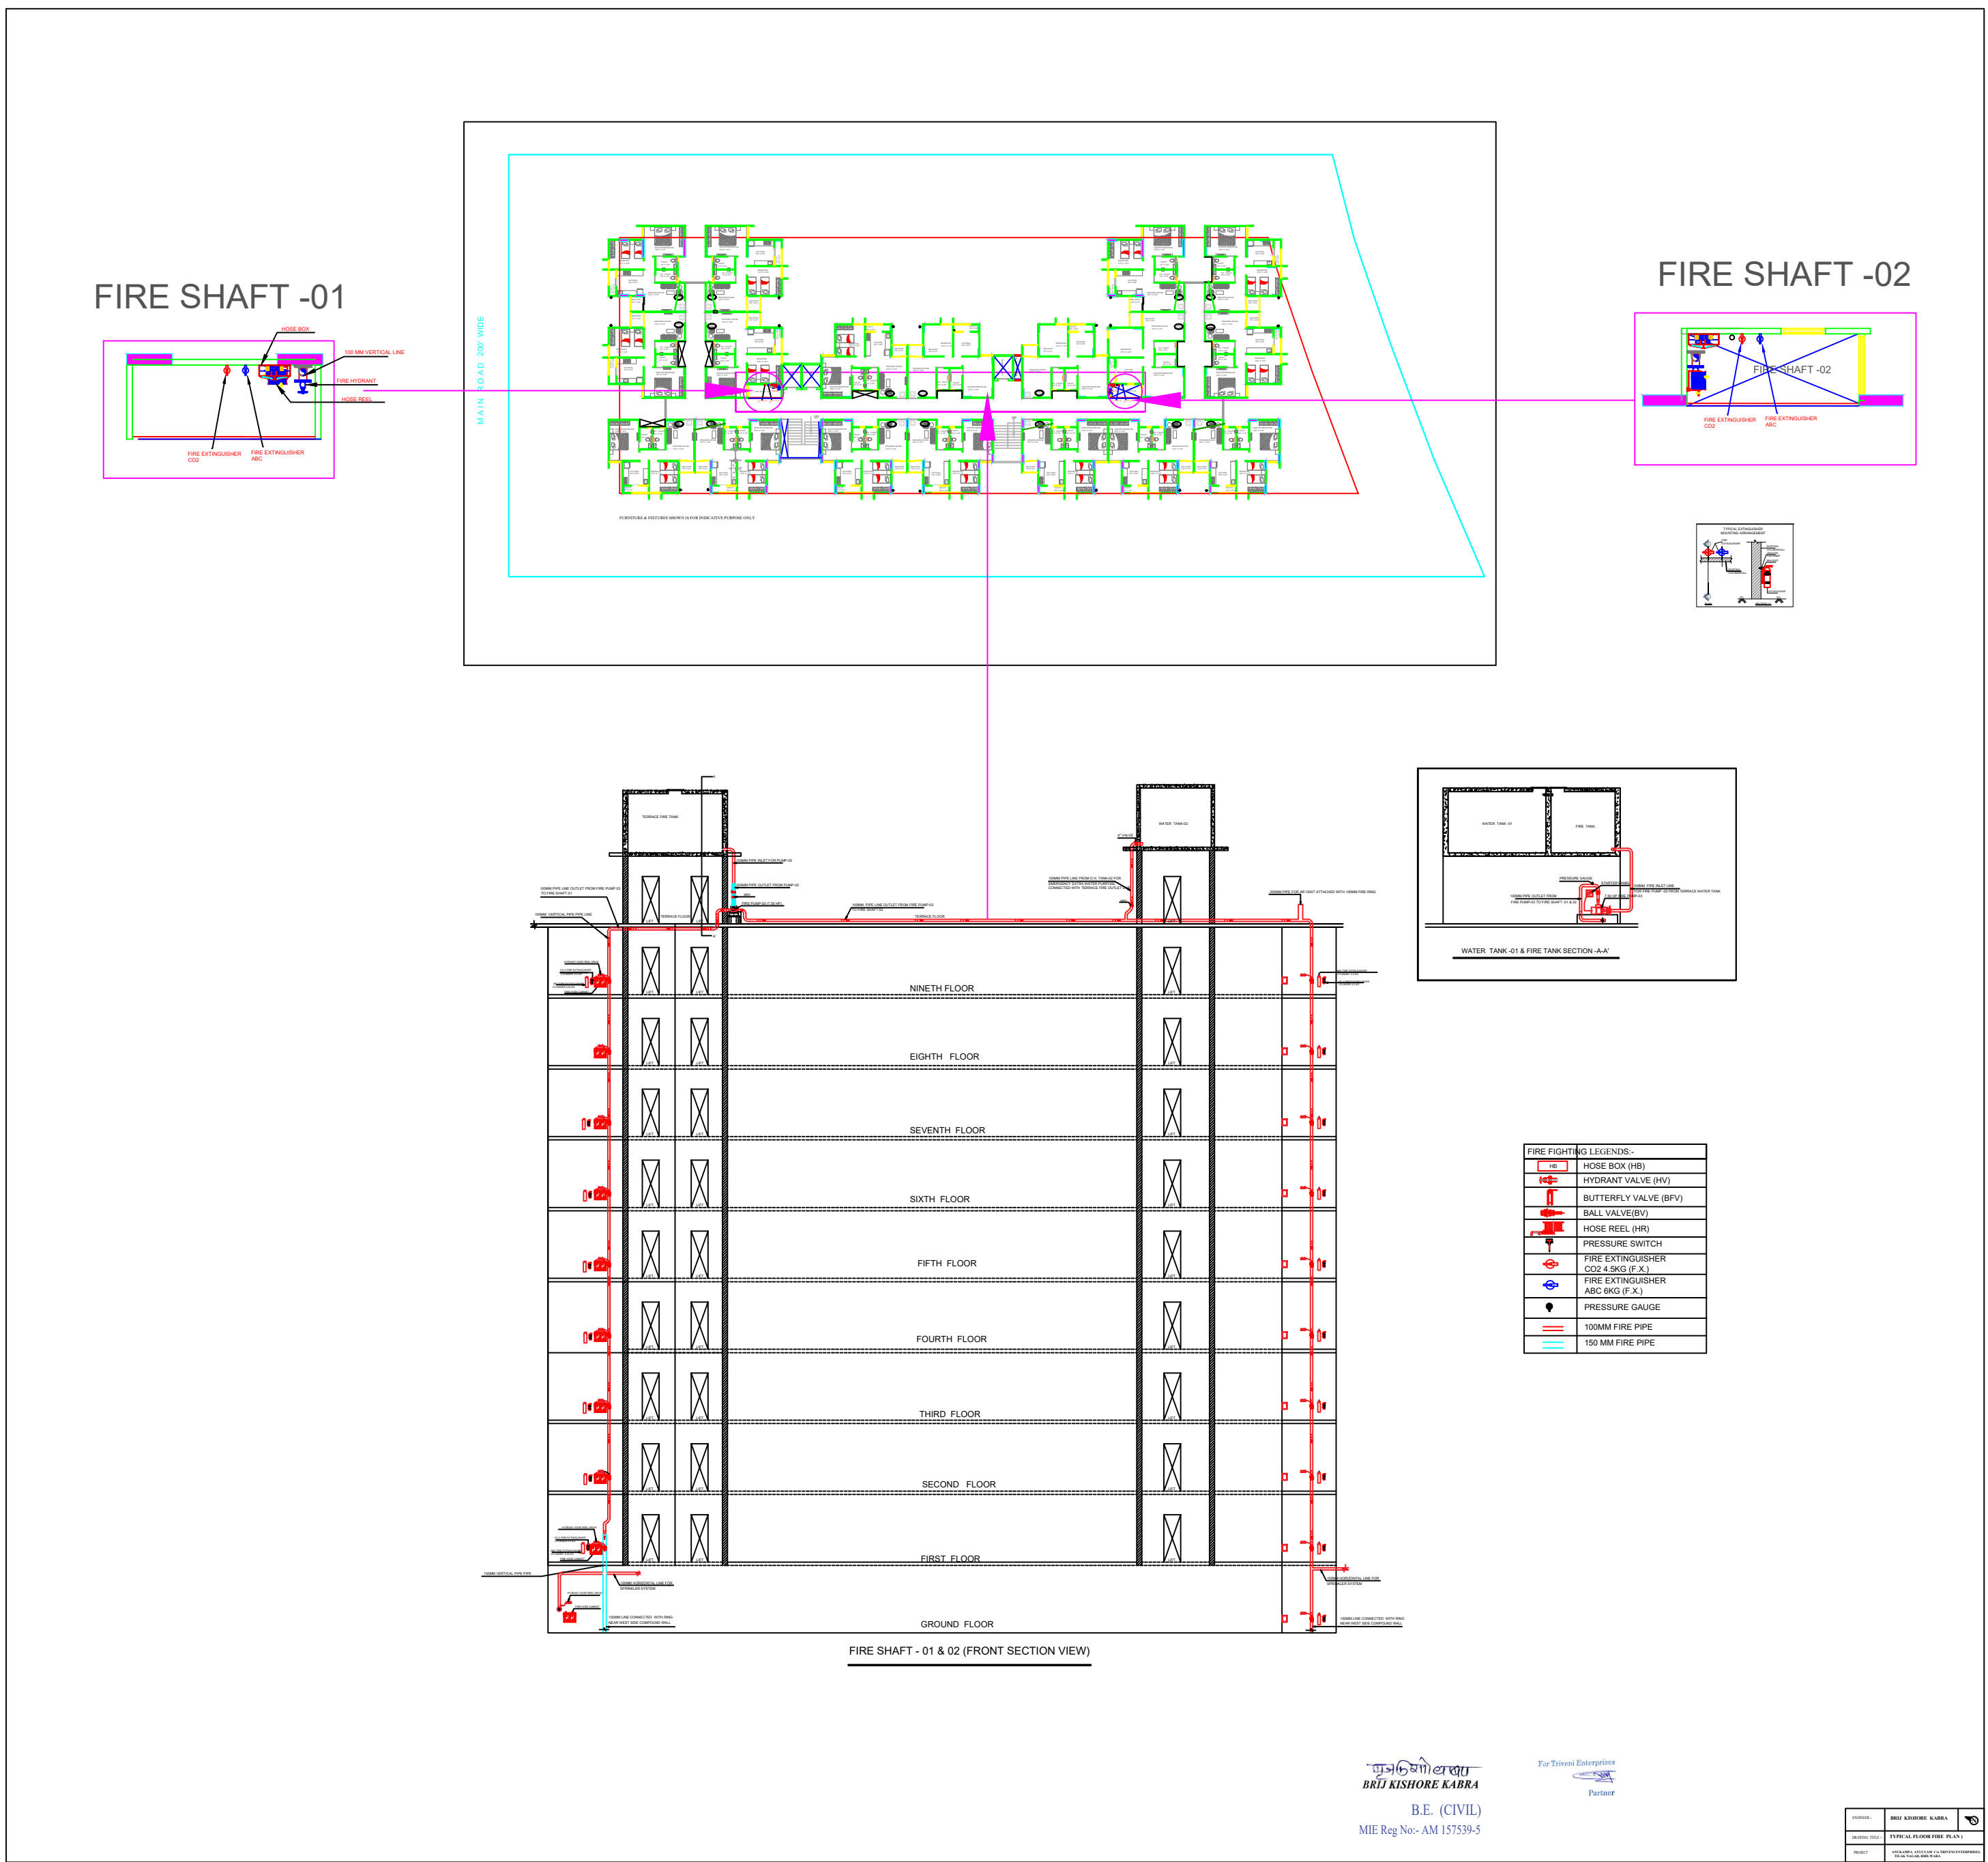

BRJ KISHORE KABRA
B.E. (CIVIL)
ME Reg No- AM 157538-5

For Triveni Enterprises
Partner

DATE	20/05/2024
BY	BRJ KISHORE KABRA
CHECKED BY	
DATE	20/05/2024

